


Midtown Centre

O F F I C E P A R K

3947 BOULEVARD CENTER DRIVE
 1000 BUILDING SUITE 5
 JACKSONVILLE, FLORIDA 32207
 904-396-9092

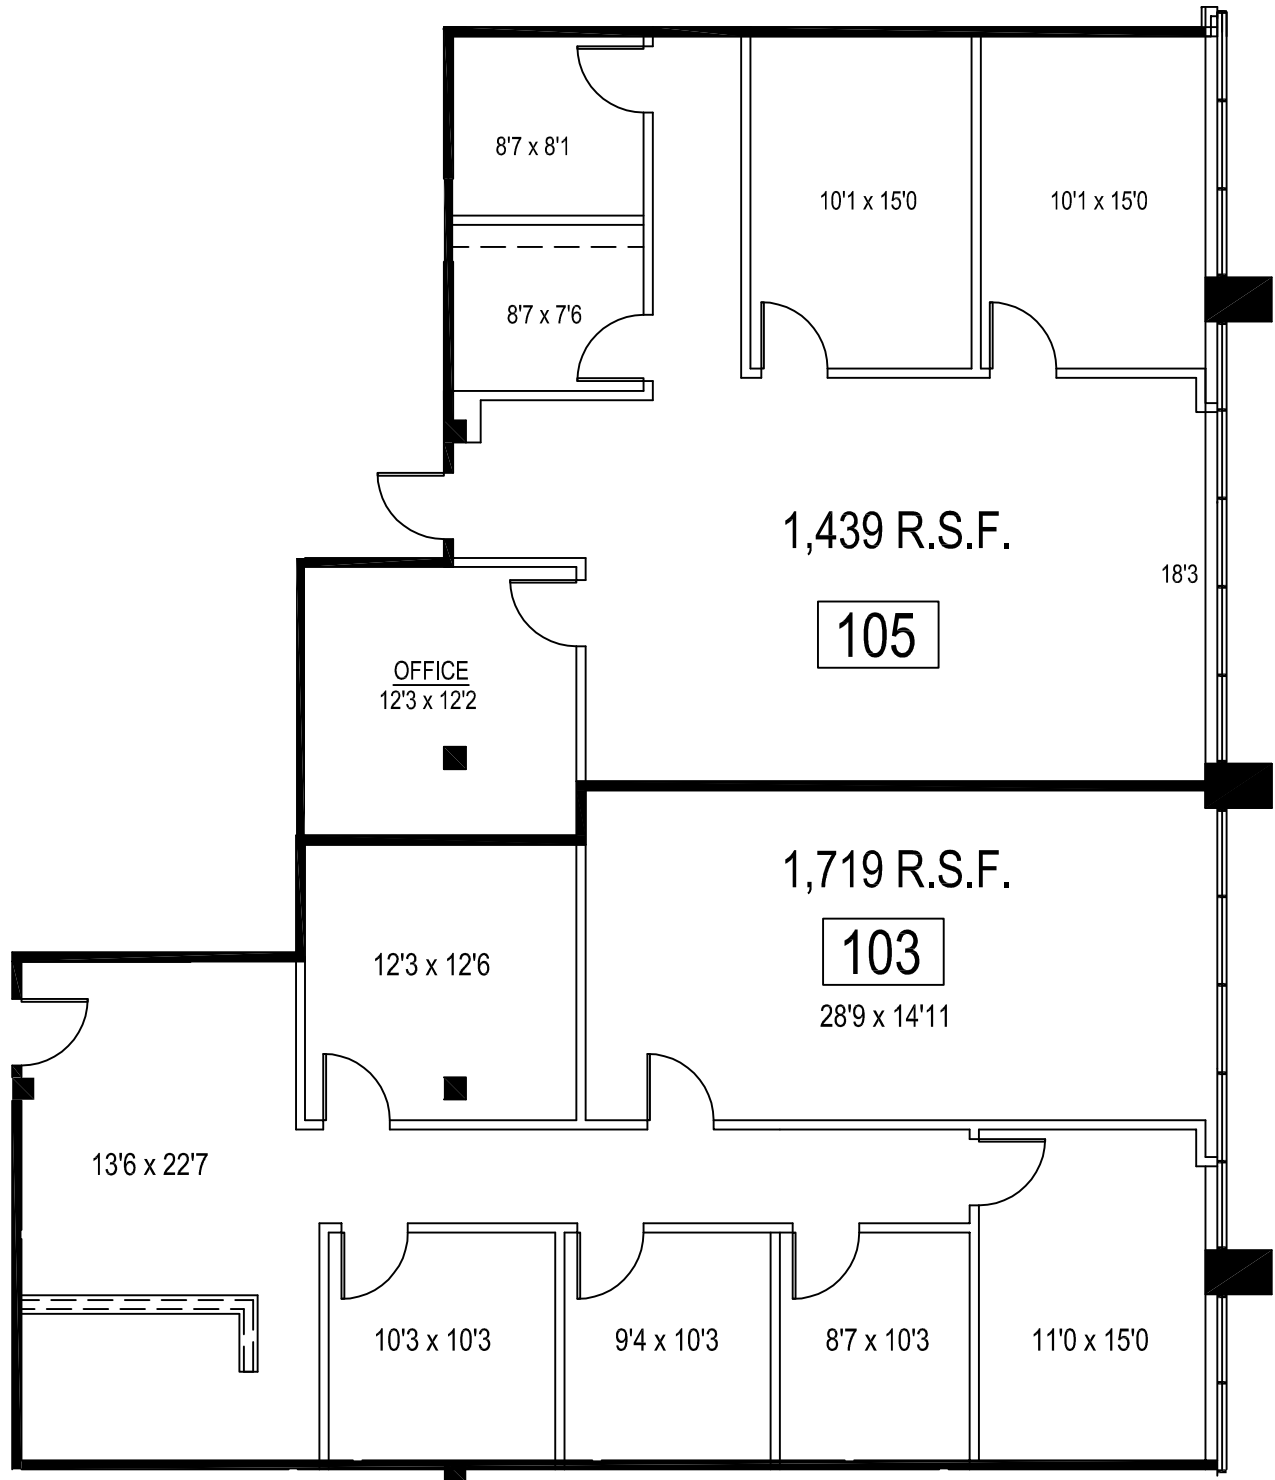

walburn studio
 art . architecture . environments
 3947 BOULEVARD CENTER DRIVE, SUITE 8
 JACKSONVILLE, FLORIDA 32207

FLOOR PLAN
 4000 BUILDING
 SUITE 103 & 105
 4811 BEACH BOULEVARD
 JACKSONVILLE, FLORIDA

SCALE: N.T.S.
 USF: 2,820
 RSF: 3,158
 9/24/15

SHEET:
1
 OF 1