


49


PLAYERS AVE • EDISON • NJ • 08817

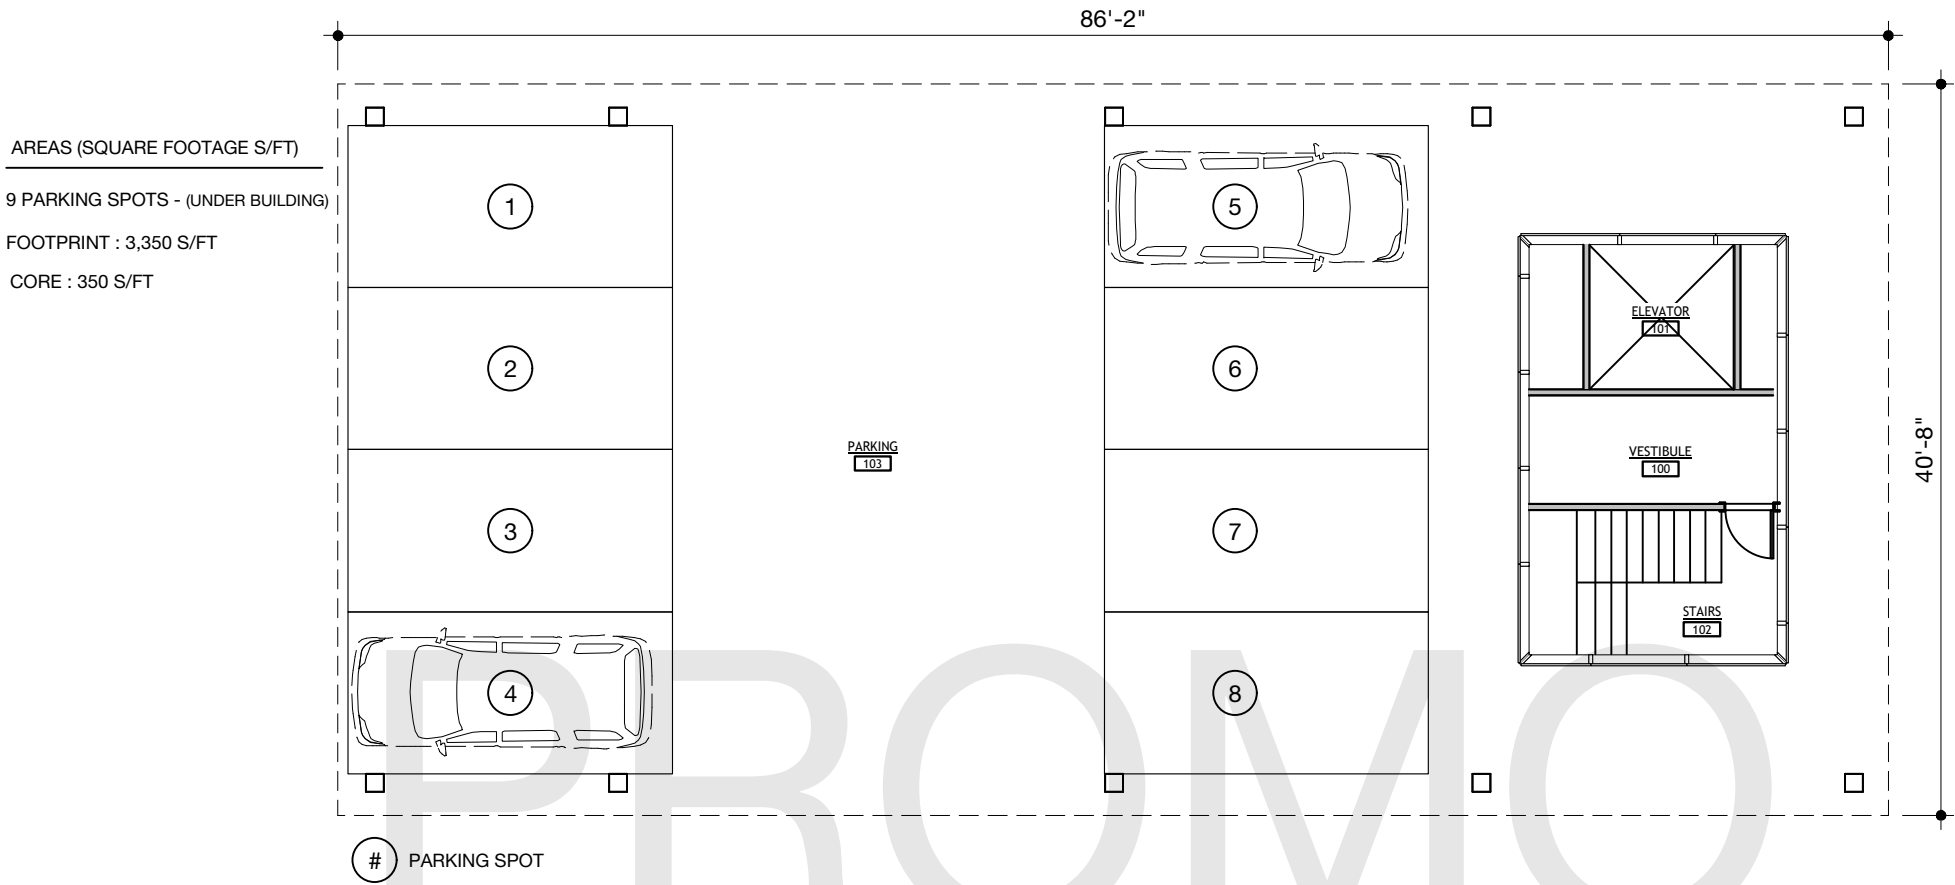


DISCLAIMER: DESIGN SUBJECT TO CHANGE



STREET VIEW - HARRIGAN STREET

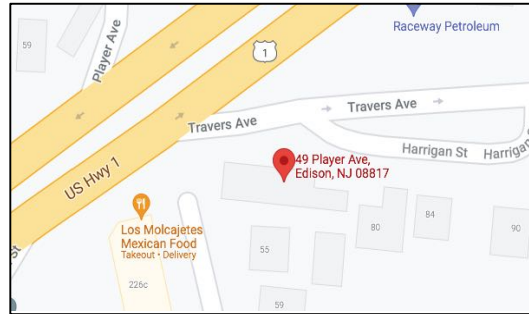

MAP LOCATION

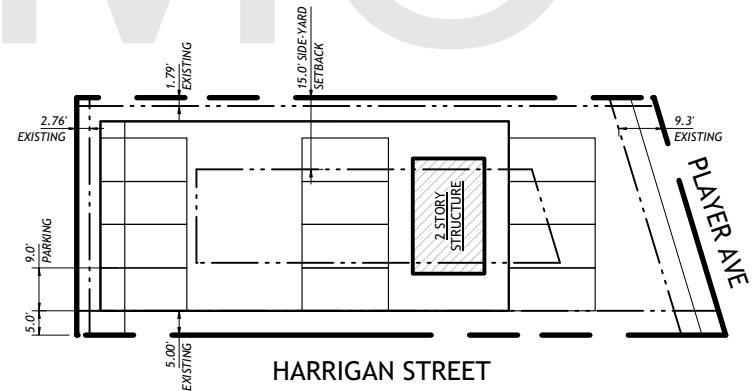

SITE PLAN - CONCEPT

SCALE 1" = 40'


GROUND FLOOR PLAN

SCALE 3/32" = 1'-0"


AREAS (SQUARE FOOTAGE S/FT)

(4) TENANT SPACES


- TENANT SPACE 1 : 600 S/FT
- TENANT SPACE 2 : 600 S/FT
- TENANT SPACE 3 : 830 S/FT
- TENANT SPACE 4 : 830 S/FT

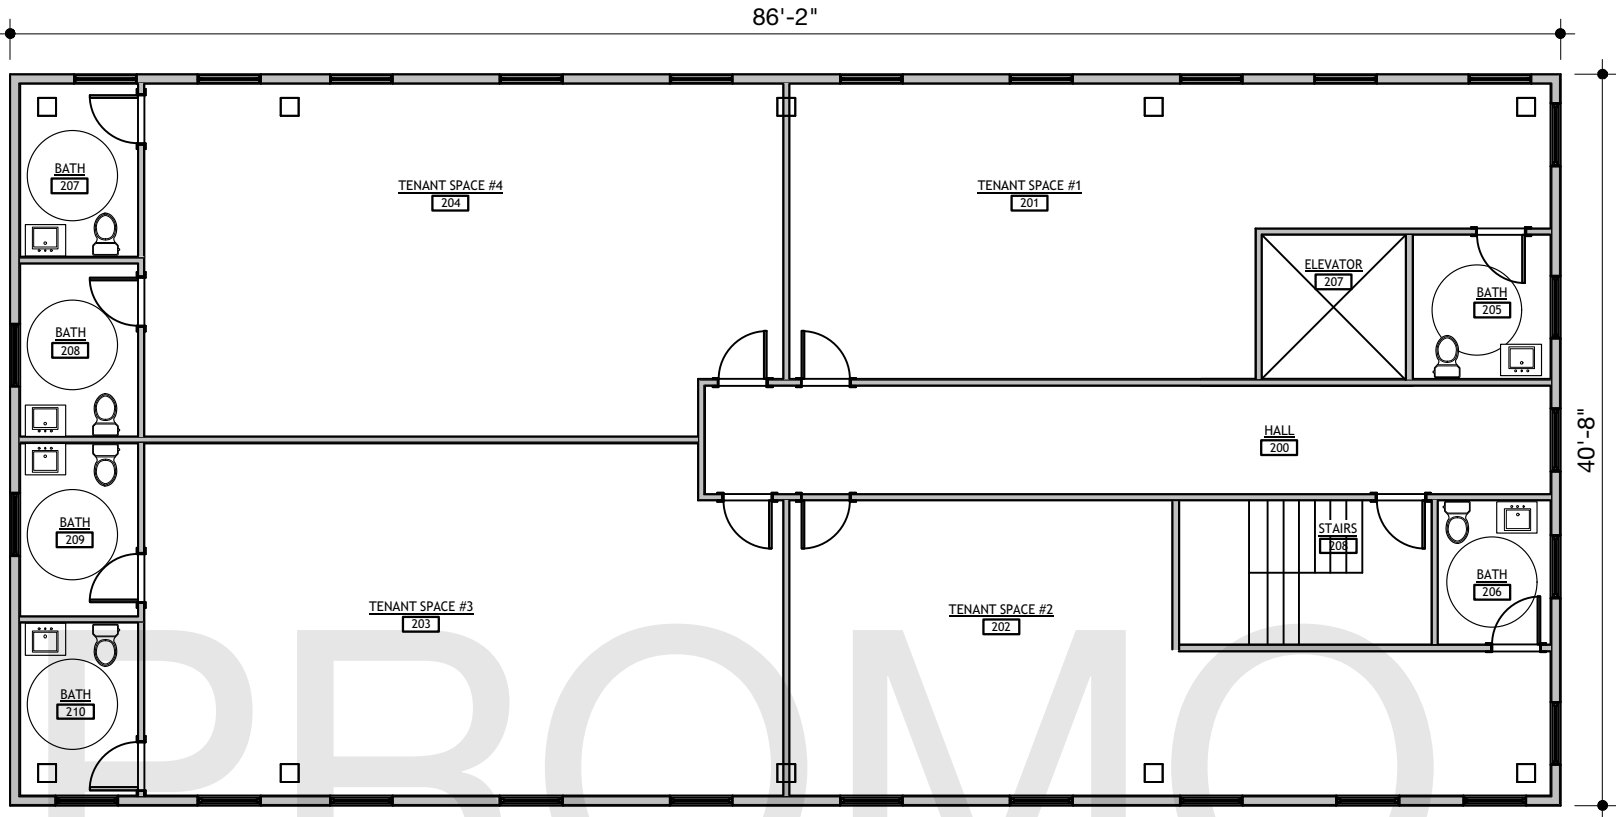

STREET VIEW - HARRIGAN STREET

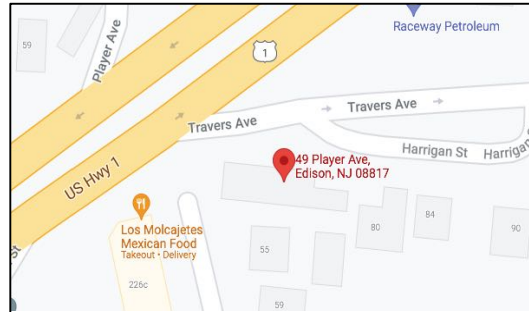

MAP LOCATION

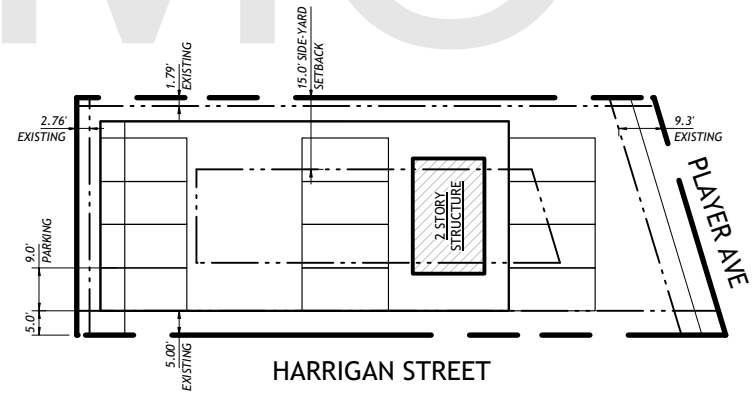

SITE PLAN - CONCEPT

SCALE 1" = 40'

FIRST FLOOR PLAN

SCALE 3/32" = 1'-0"

DISCLAIMER: DESIGN SUBJECT TO CHANGE - VARINCES REQUIRED FOR PROPOSED