


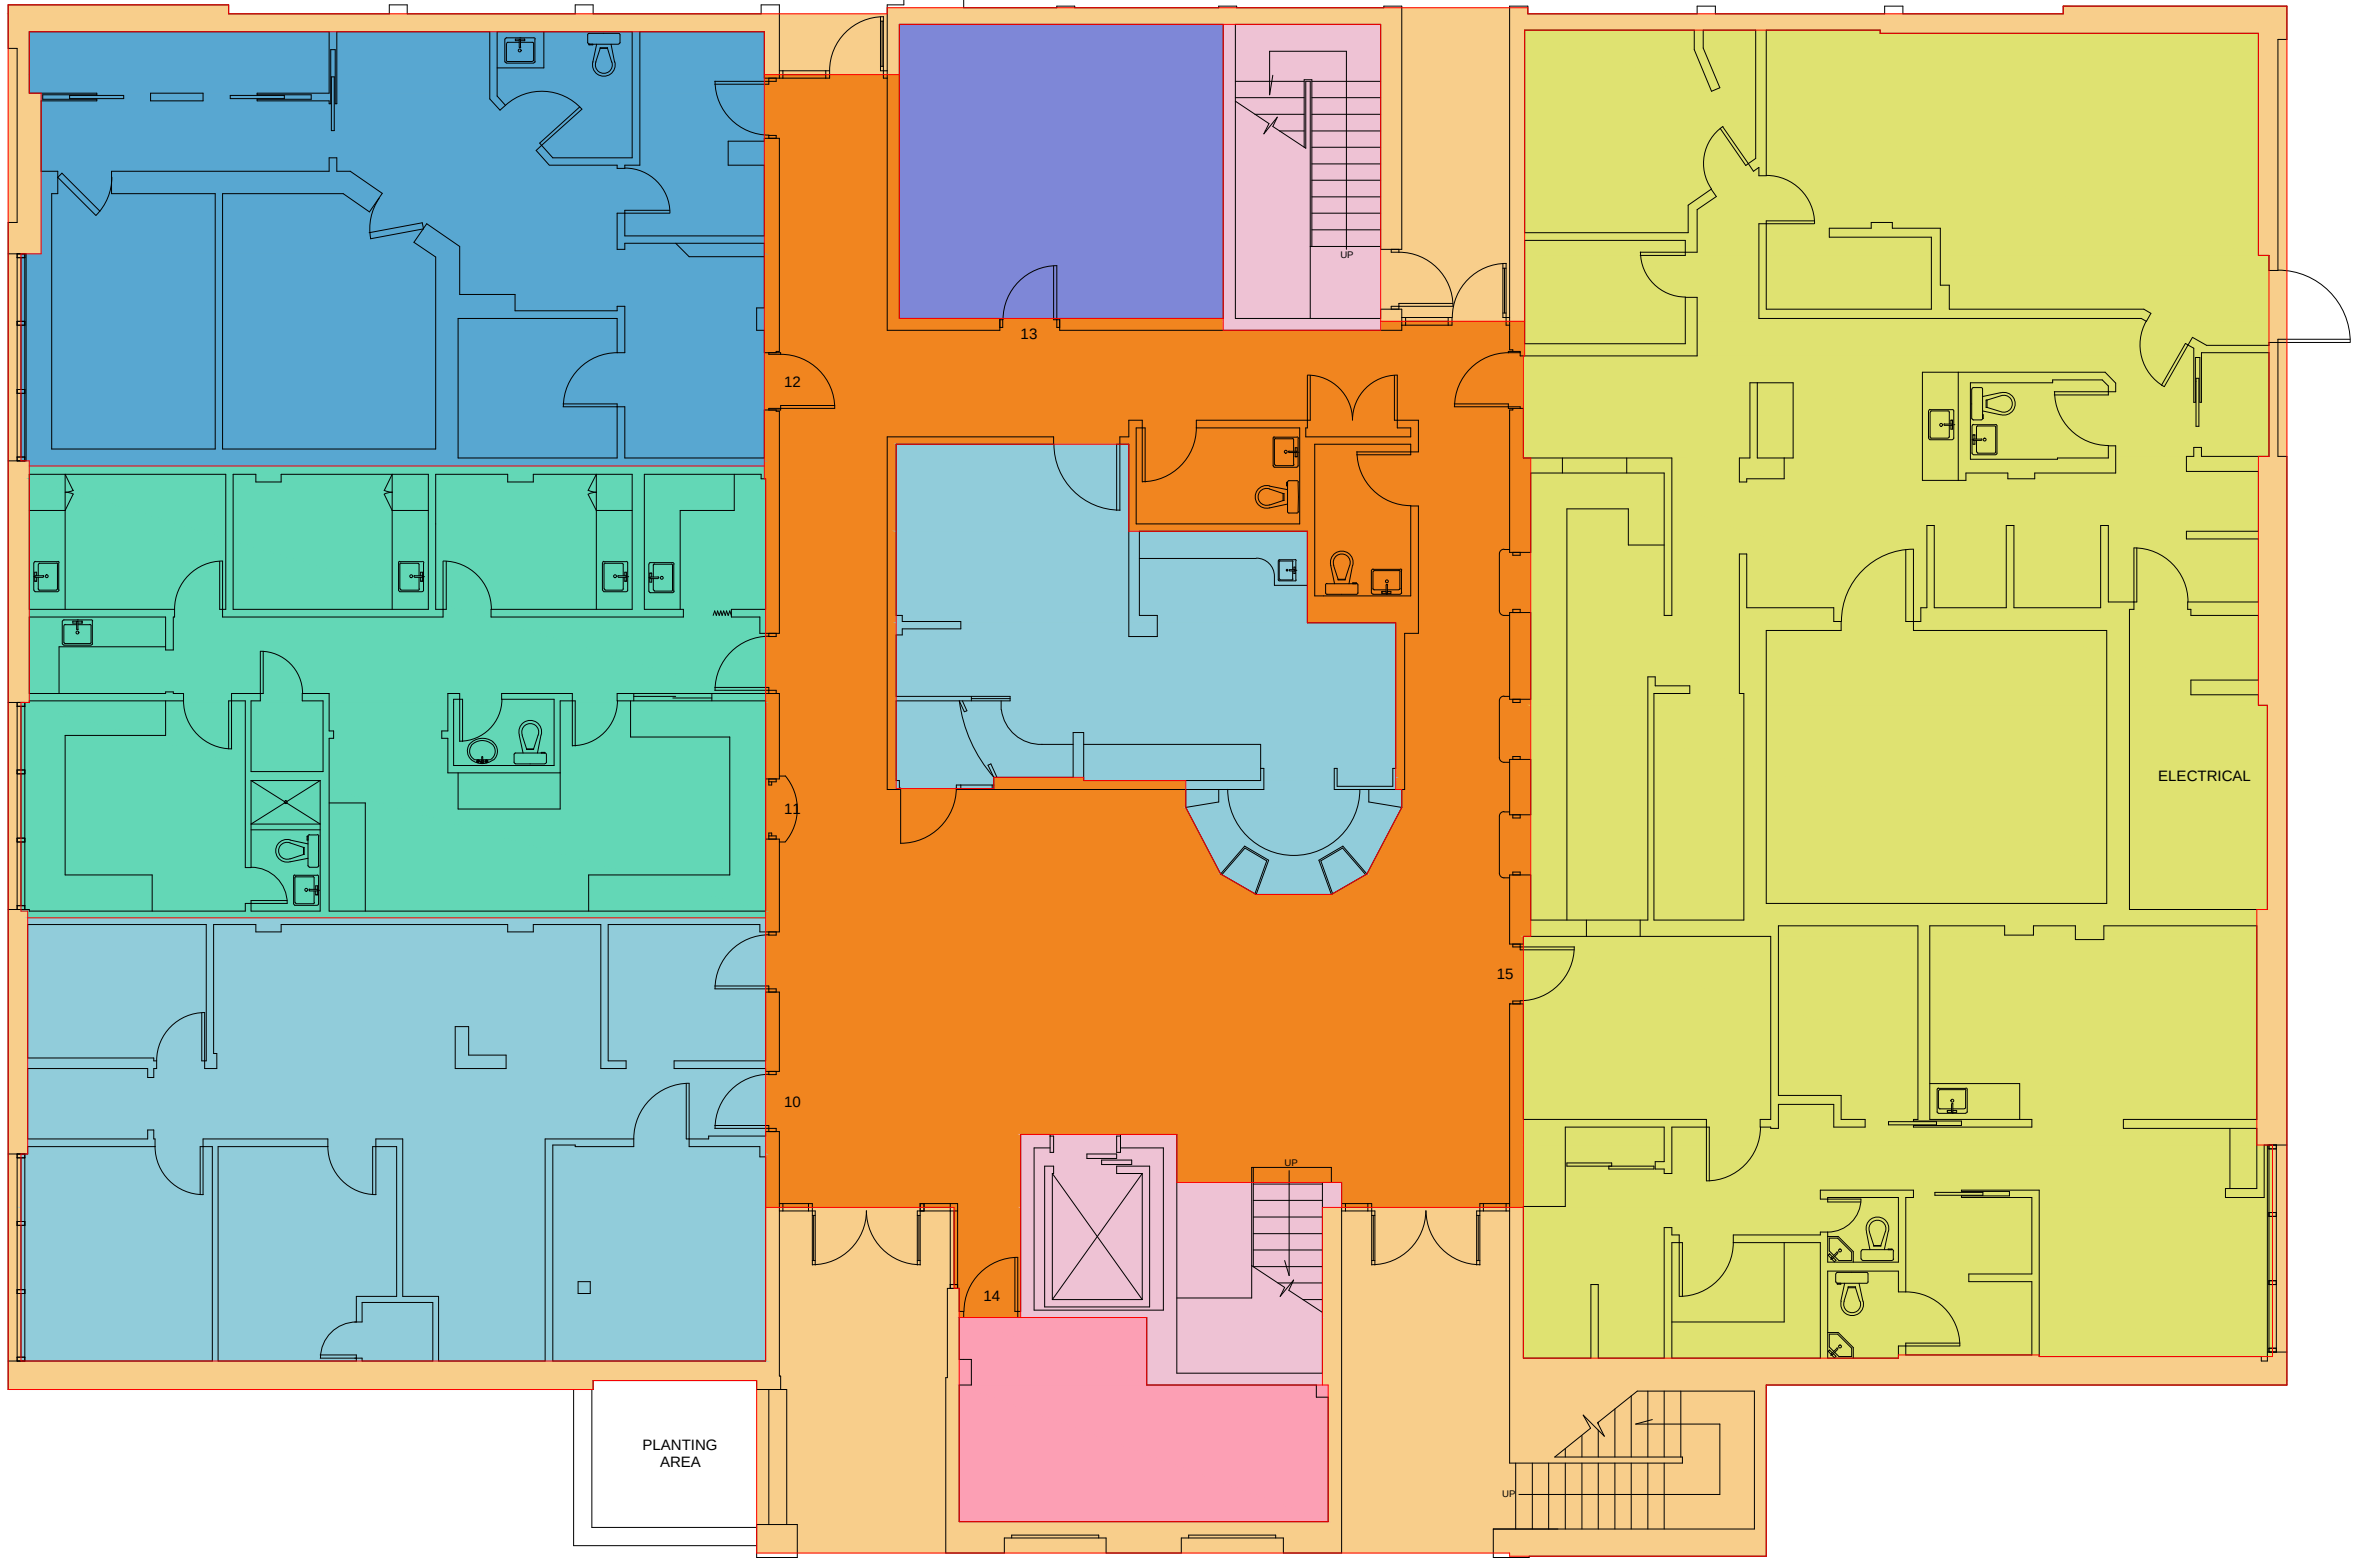

Method A (2017) - Tenant Occupant Areas

ANSI/BOMA Z65.1 - 2017 Office Standard

- | | |
|--|---|
| <div></div> -Building Service Area - 1,674 Square Feet | <div></div> -Boundary Area - 9,026 Square Feet |
| <div></div> -Vertical Penetrations - 336 Square Feet | <div></div> -Exterior Gross Area - 10,196 Square Feet |
| <div></div> -Suite 10 - 1,499 Square Feet | <div></div> -Suite 13 -294 Square Feet |
| <div></div> -Suite 11 - 1,032 Square Feet | <div></div> -Suite 14 - 194 Square Feet |
| <div></div> -Suite 12 - 984 Square Feet | <div></div> -Suite 15 - 3,013 Square Feet |



ATLANTA
706.623.2384

ORLANDO
407.971.8688

TAMPA
727.548.9595

www.measureDYNAMICS.COM

PREPARED FOR:

PROJECT NAME:

LINCOURT PLAZA
501 SOUTH LINCOLN AVENUE
CLEARWATER, FLORIDA 33756

PROJECT NUMBER:

501SLINCOLN

DRAWN BY:

CLS

CHECKED BY:

DEA

DATE:

8/30/2018

SCALE:

$\frac{3}{32}'' = 1 \text{ FOOT}$

SHEET TITLE

FIRST FLOOR PLAN

SHEET NUMBER:

A1.1