


# Midtown Centre

O F F I C E P A R K

3947 BOULEVARD CENTER DRIVE  
 1000 BUILDING SUITE 5  
 JACKSONVILLE, FLORIDA 32207  
 904-396-9092

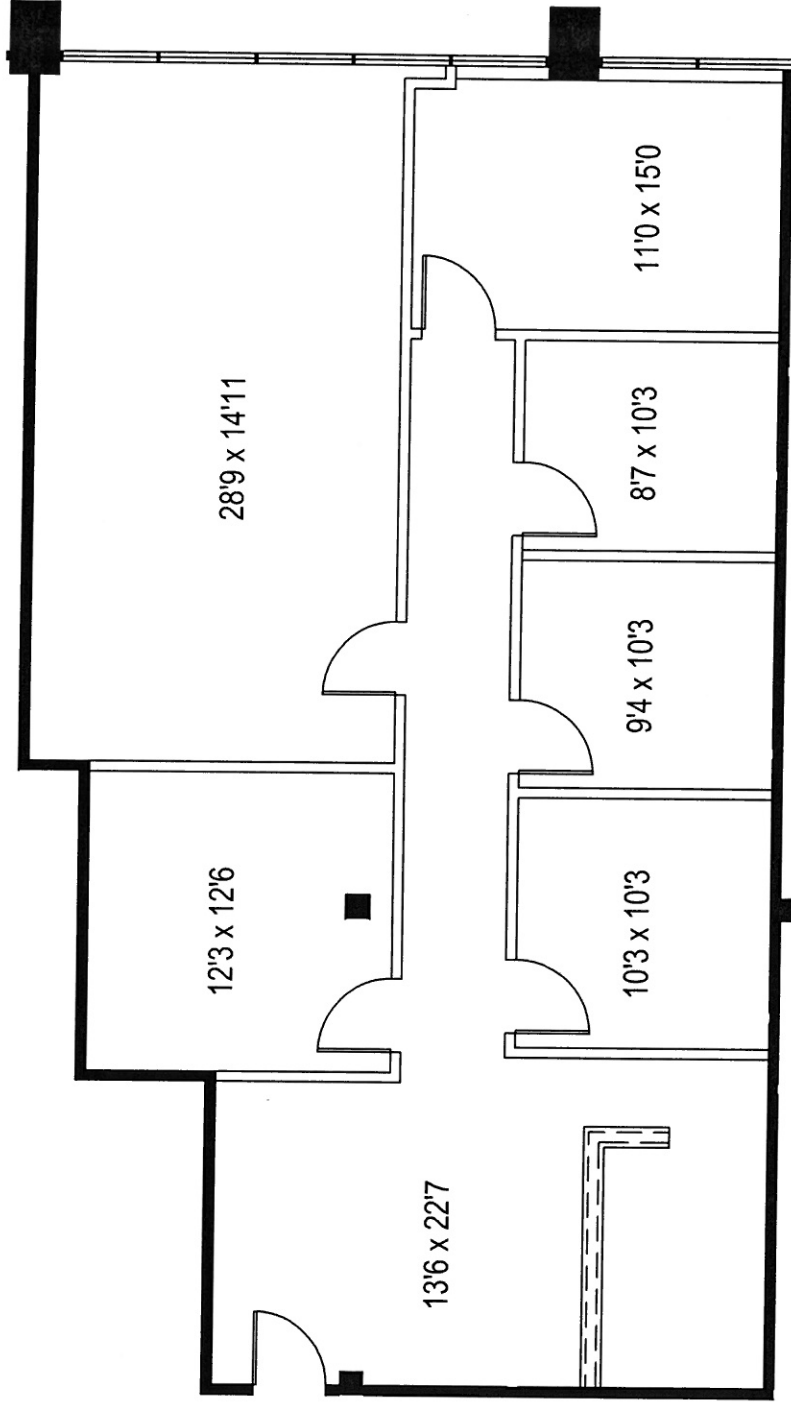

**walburn studio**  
 art . architecture . environments  
 3947 BOULEVARD CENTER DRIVE, SUITE 8  
 JACKSONVILLE, FLORIDA 32207

FLOOR PLAN  
 SUITE 103  
 4000 BUILDING  
 4811 BEACH BOULEVARD  
 JACKSONVILLE, FLORIDA

**LEGAL NOTICE**

© THIS DRAWING IS AN INSTRUMENT OF SERVICE AND THE PROPERTY OF MIKE WALBURN ARCHITECTURE. IT IS PRODUCED AND FURNISHED TO AND FOR THE EXCLUSIVE USE OF MIDTOWN CENTRE LLC. ANY USE OR REPRODUCTION WITHOUT THE EXPRESSED WRITTEN PERMISSION OF MIKE WALBURN ARCHITECTURE AND MIDTOWN CENTRE LLC IS PROHIBITED. ALL RIGHTS OF DESIGN AND INVENTION ARE EXPRESSLY RESERVED.

SCALE: 1/8"=1'-0"  
 USF: 1,535  
 RSF: 1,719  
 DATE: 9/24/15