


NORTH
 SCALE: 1"=100'
 THE INFORMATION SHOWN WAS
 COMPILED FROM NUMEROUS
 SOURCES AND IS BELIEVED TO BE
 CORRECT; HOWEVER, NO WARRANTY
 IS EXPRESSED OR IMPLIED.

STATELINE ROAD

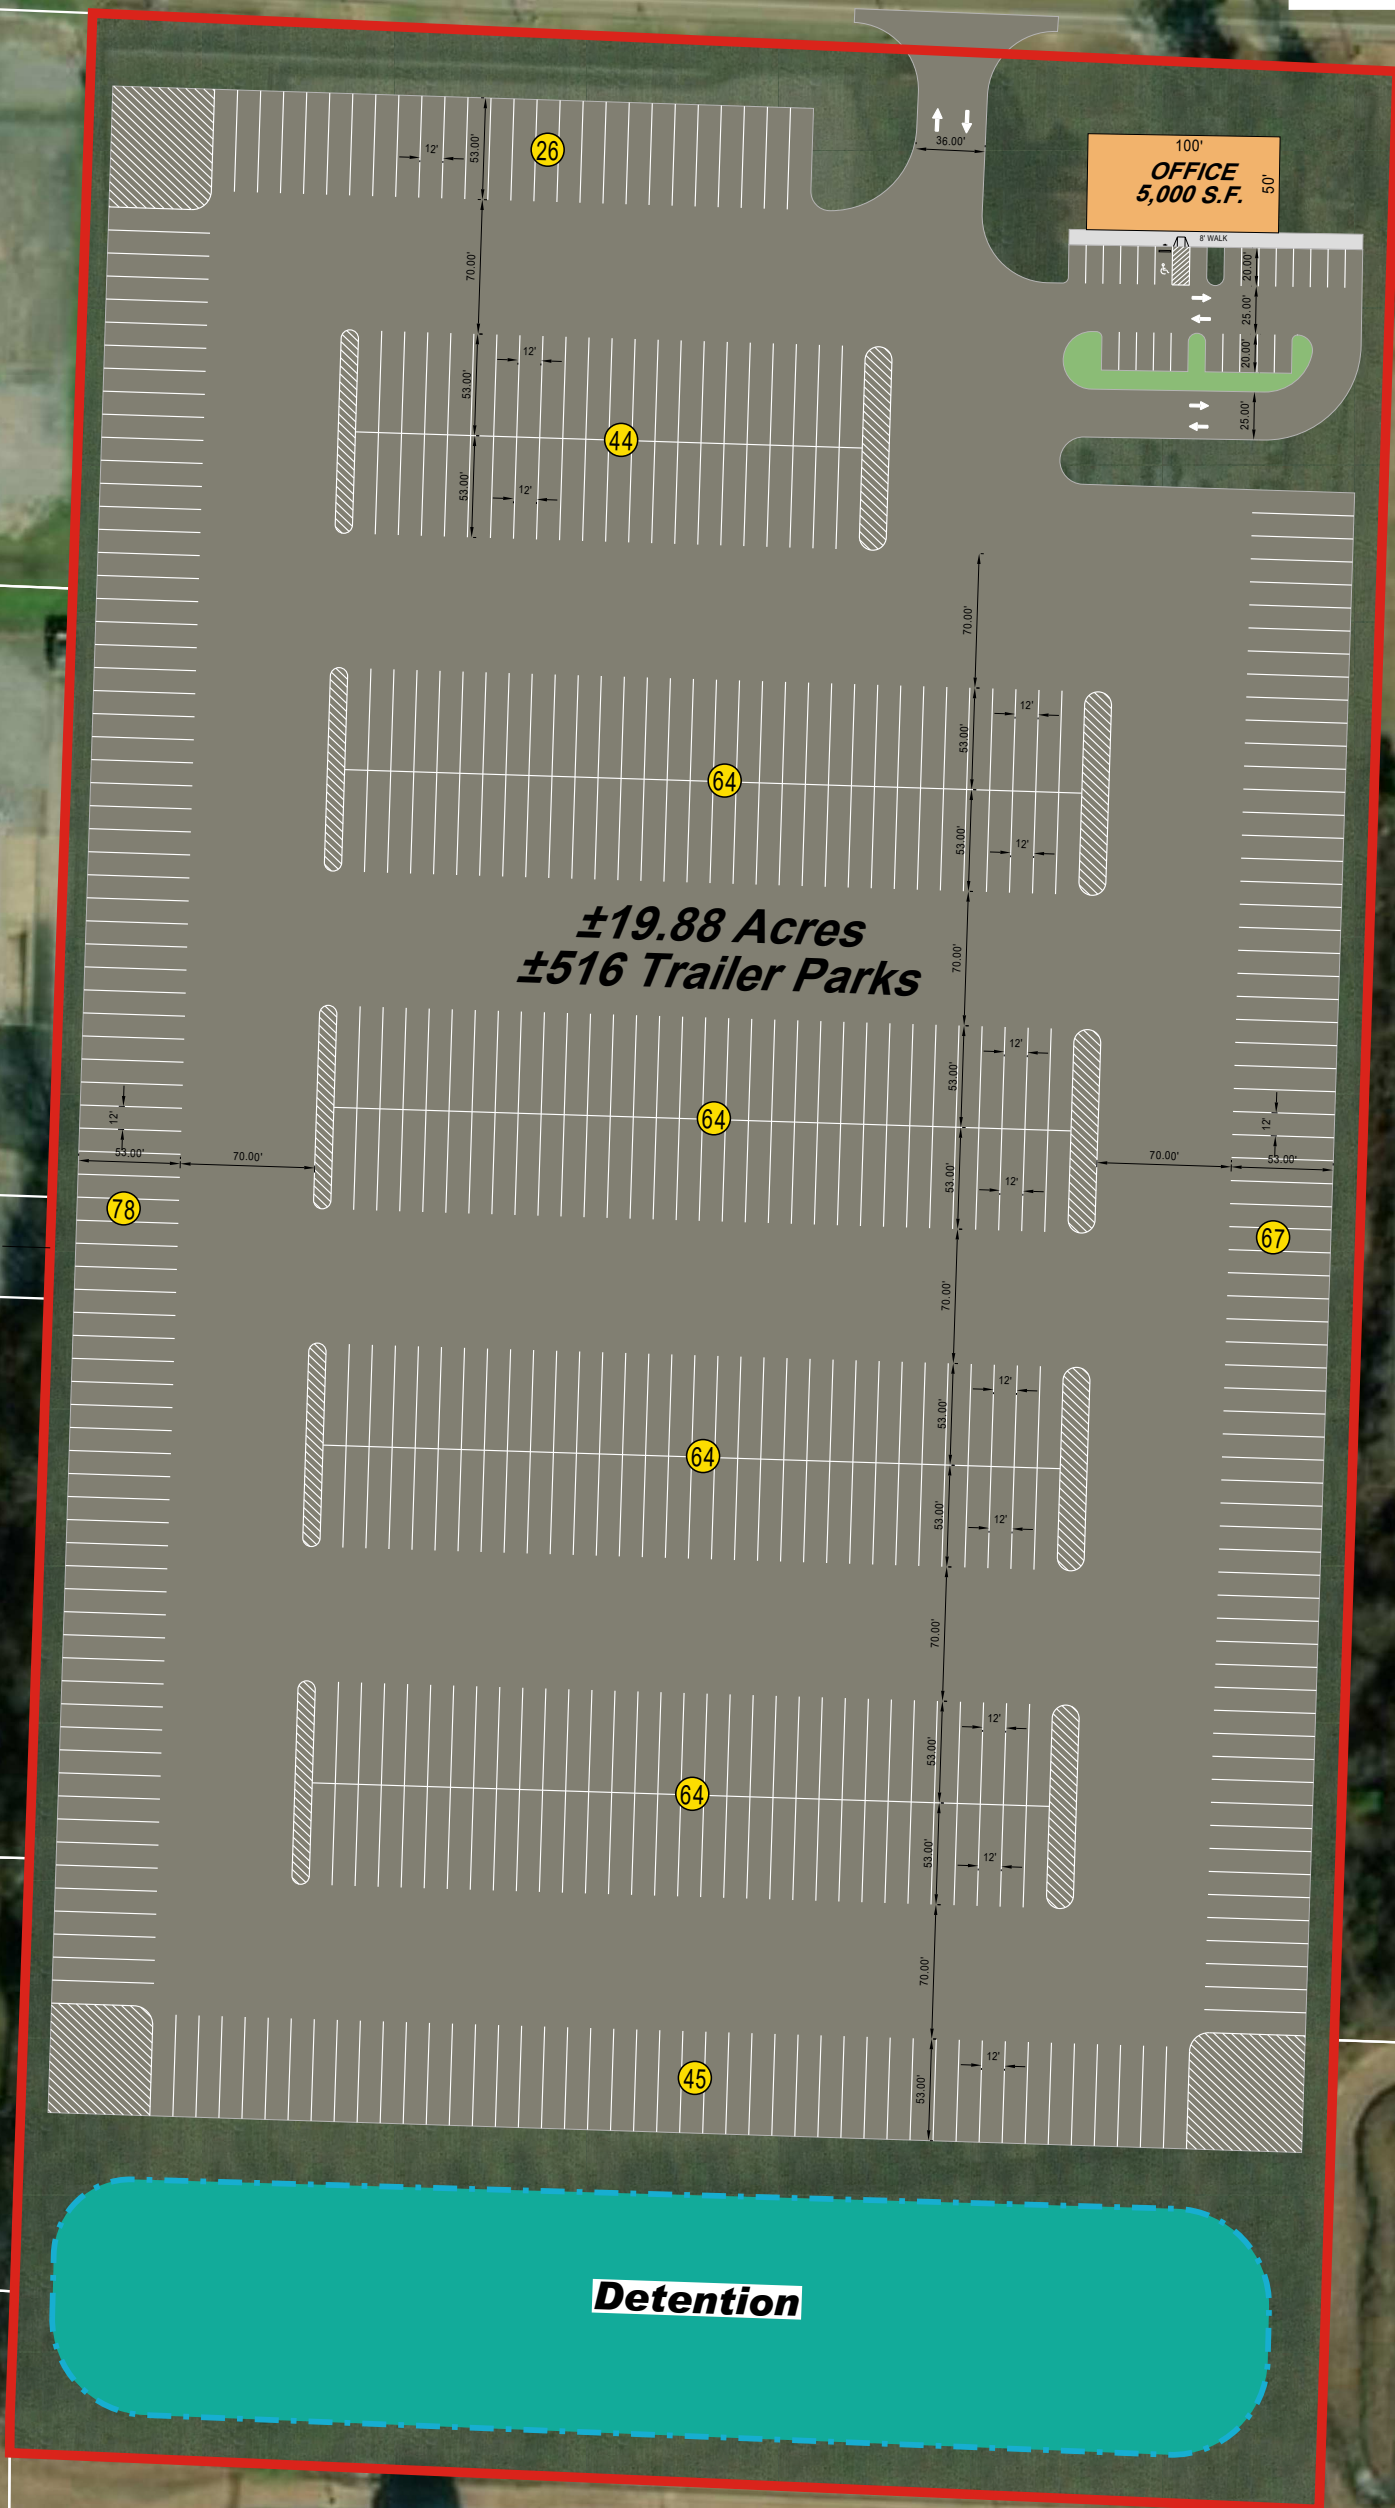

June 17, 2023
Conceptual Site Plan 'B'
10181 Stateline Road
OLIVE BRANCH, MISSISSIPPI

PREPARED FOR:
ED
NEWTON