


902 Westpoint Parkway, Suite 330  
2,425 Square feet


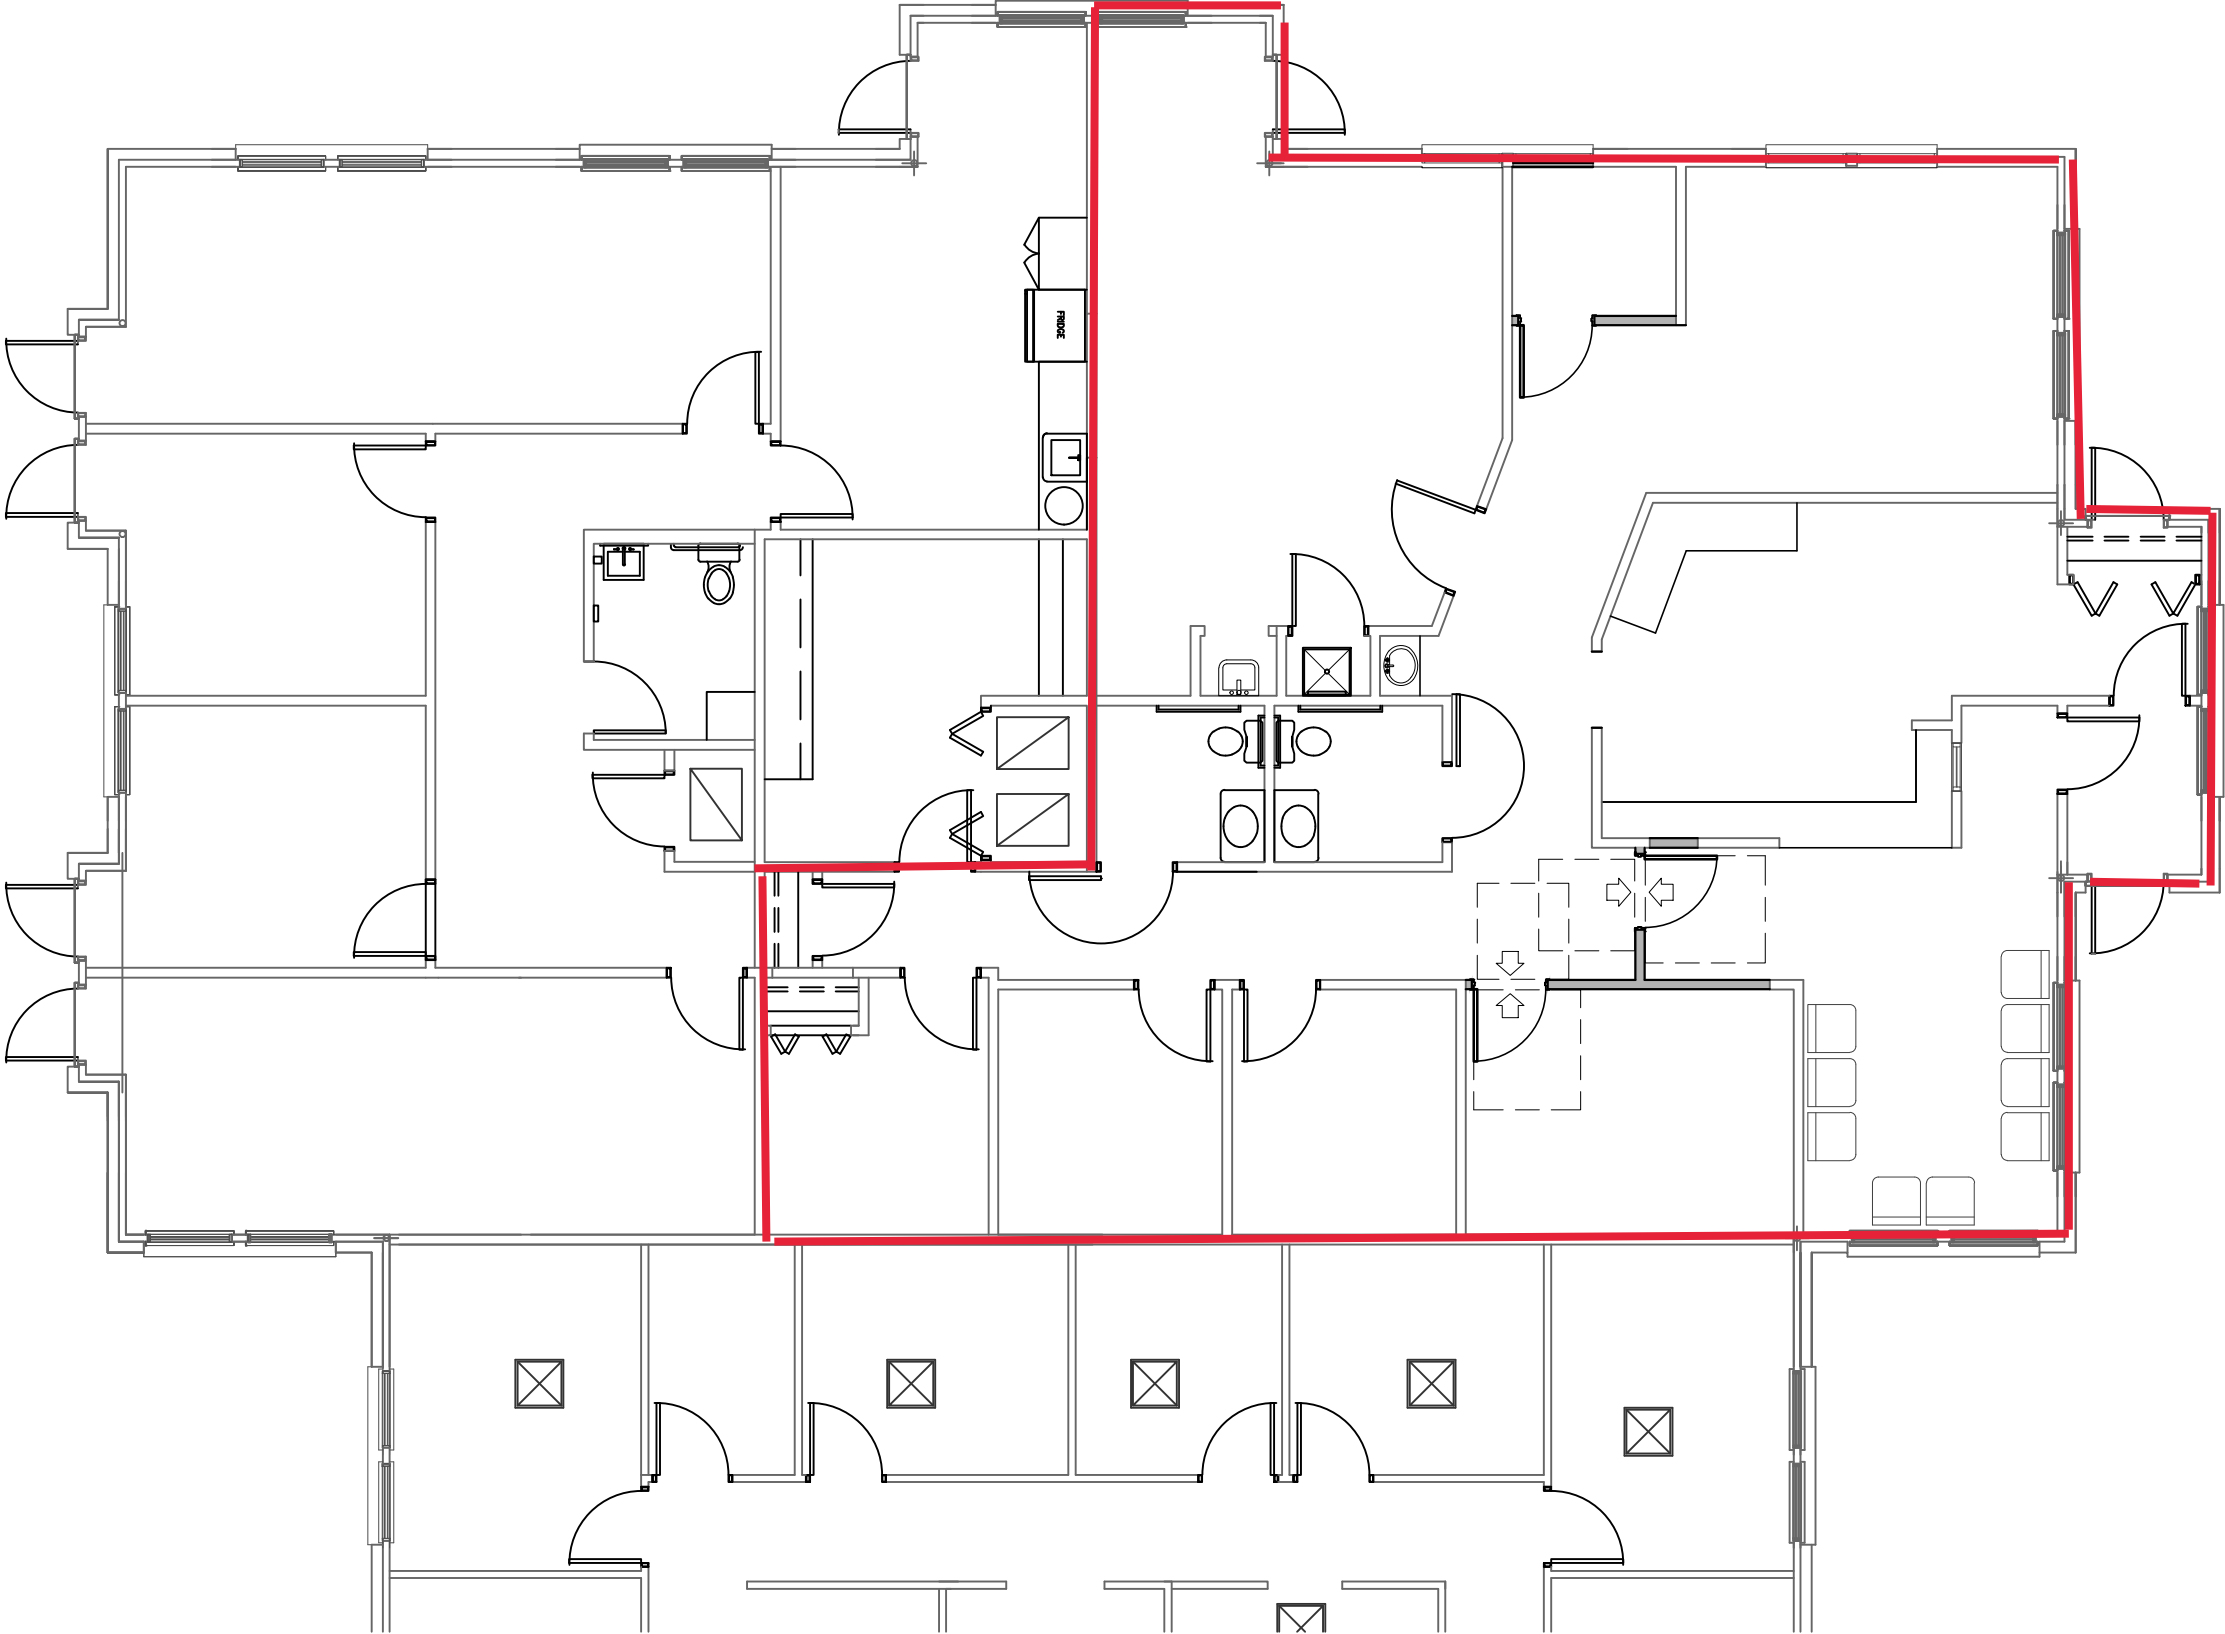


1  
SK1.0

FLOOR PLAN

@ EXISTING

1/8"=1'-0"

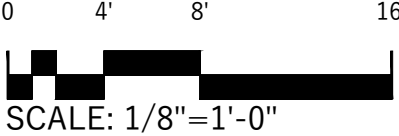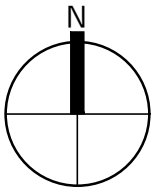

SCALE: 1/8"=1'-0"