


Festival Plaza Shopping Center

+/- 6,300 to +/- 15,500 SF Retail Suites Available for Lease

8700 Lake Forest Blvd, New Orleans, LA 70127

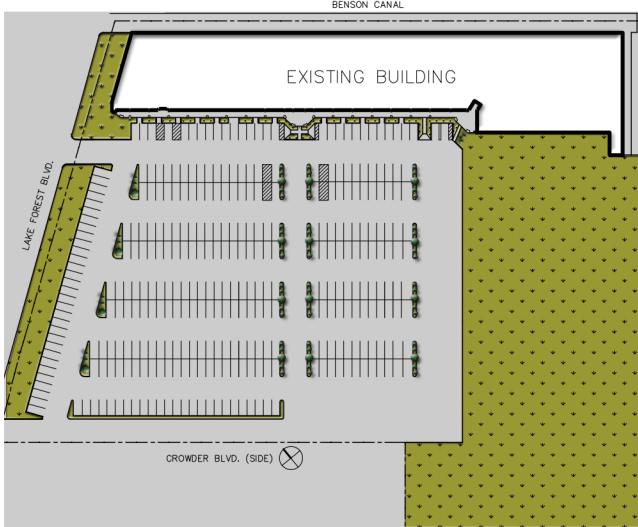


SITE PLAN
SCALE: 1" = 200'-0"



Current Tenants:


- MERMAIDS**
- Paint Sip Eat Repeat**
- THE CANDY SHOP**
BEAUTY SPA • WELLNESS
- P. Dazzle**
HAIR STUDIOS
- RUN. FIT NOLA**
RESULTS • U • NEED
- KP EVENT RENTALS**
504.517.4725
- Qt Event Hall**

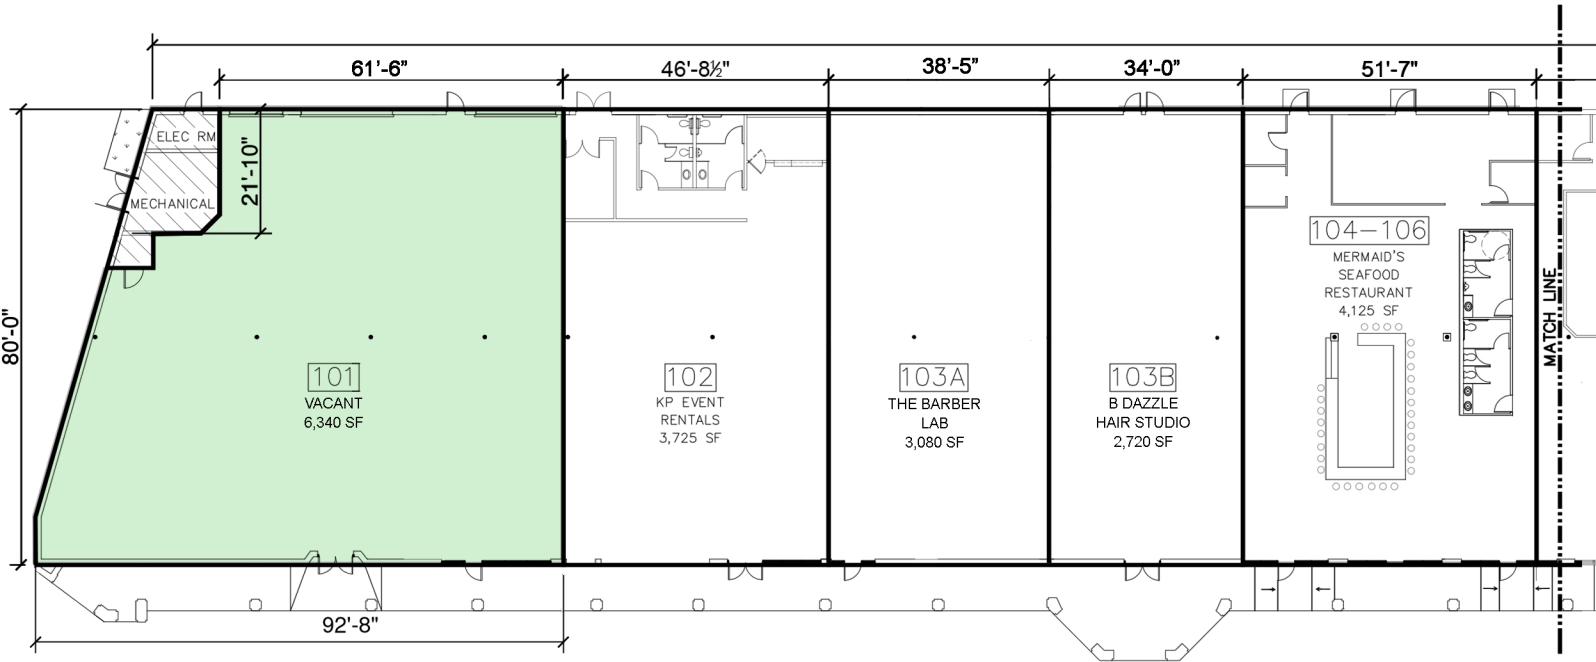

- Available Suites
- Common Areas

8700 LAKE FOREST BLVD

SCALE: 1/32" = 1'-0"

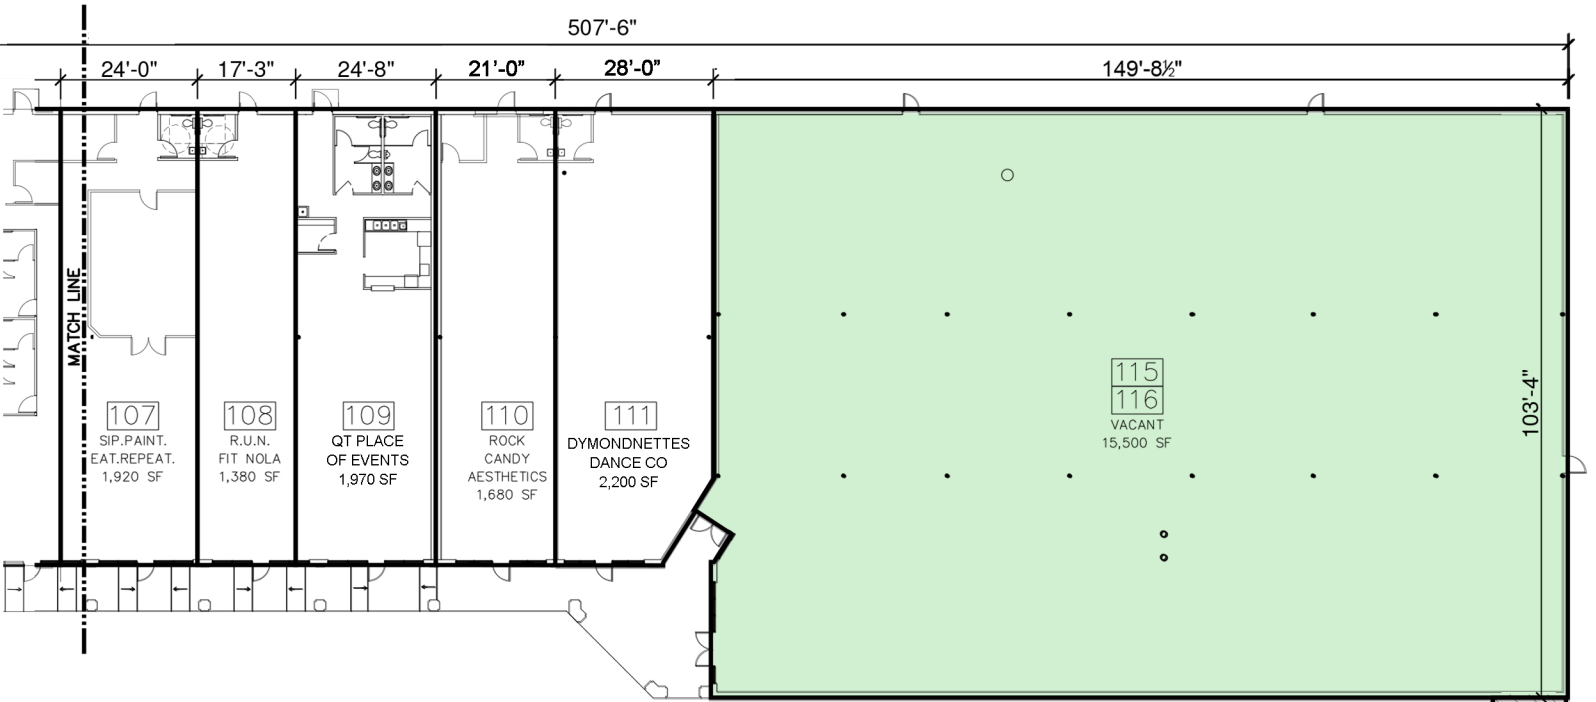

- Available Suites
- Common Areas

8700 LAKE FOREST BLVD

SCALE: 1/32" = 1'-0"

WADE VERGES 504.246.1562
 wade@wtvergesproperties.com
 7240 Crowder Blvd, Suite 401 • New Orleans, La 70127
 www.WTVergesProperties.com



W.T.VERGES REAL ESTATE
 DEVELOPERS & CONTRACTORS