


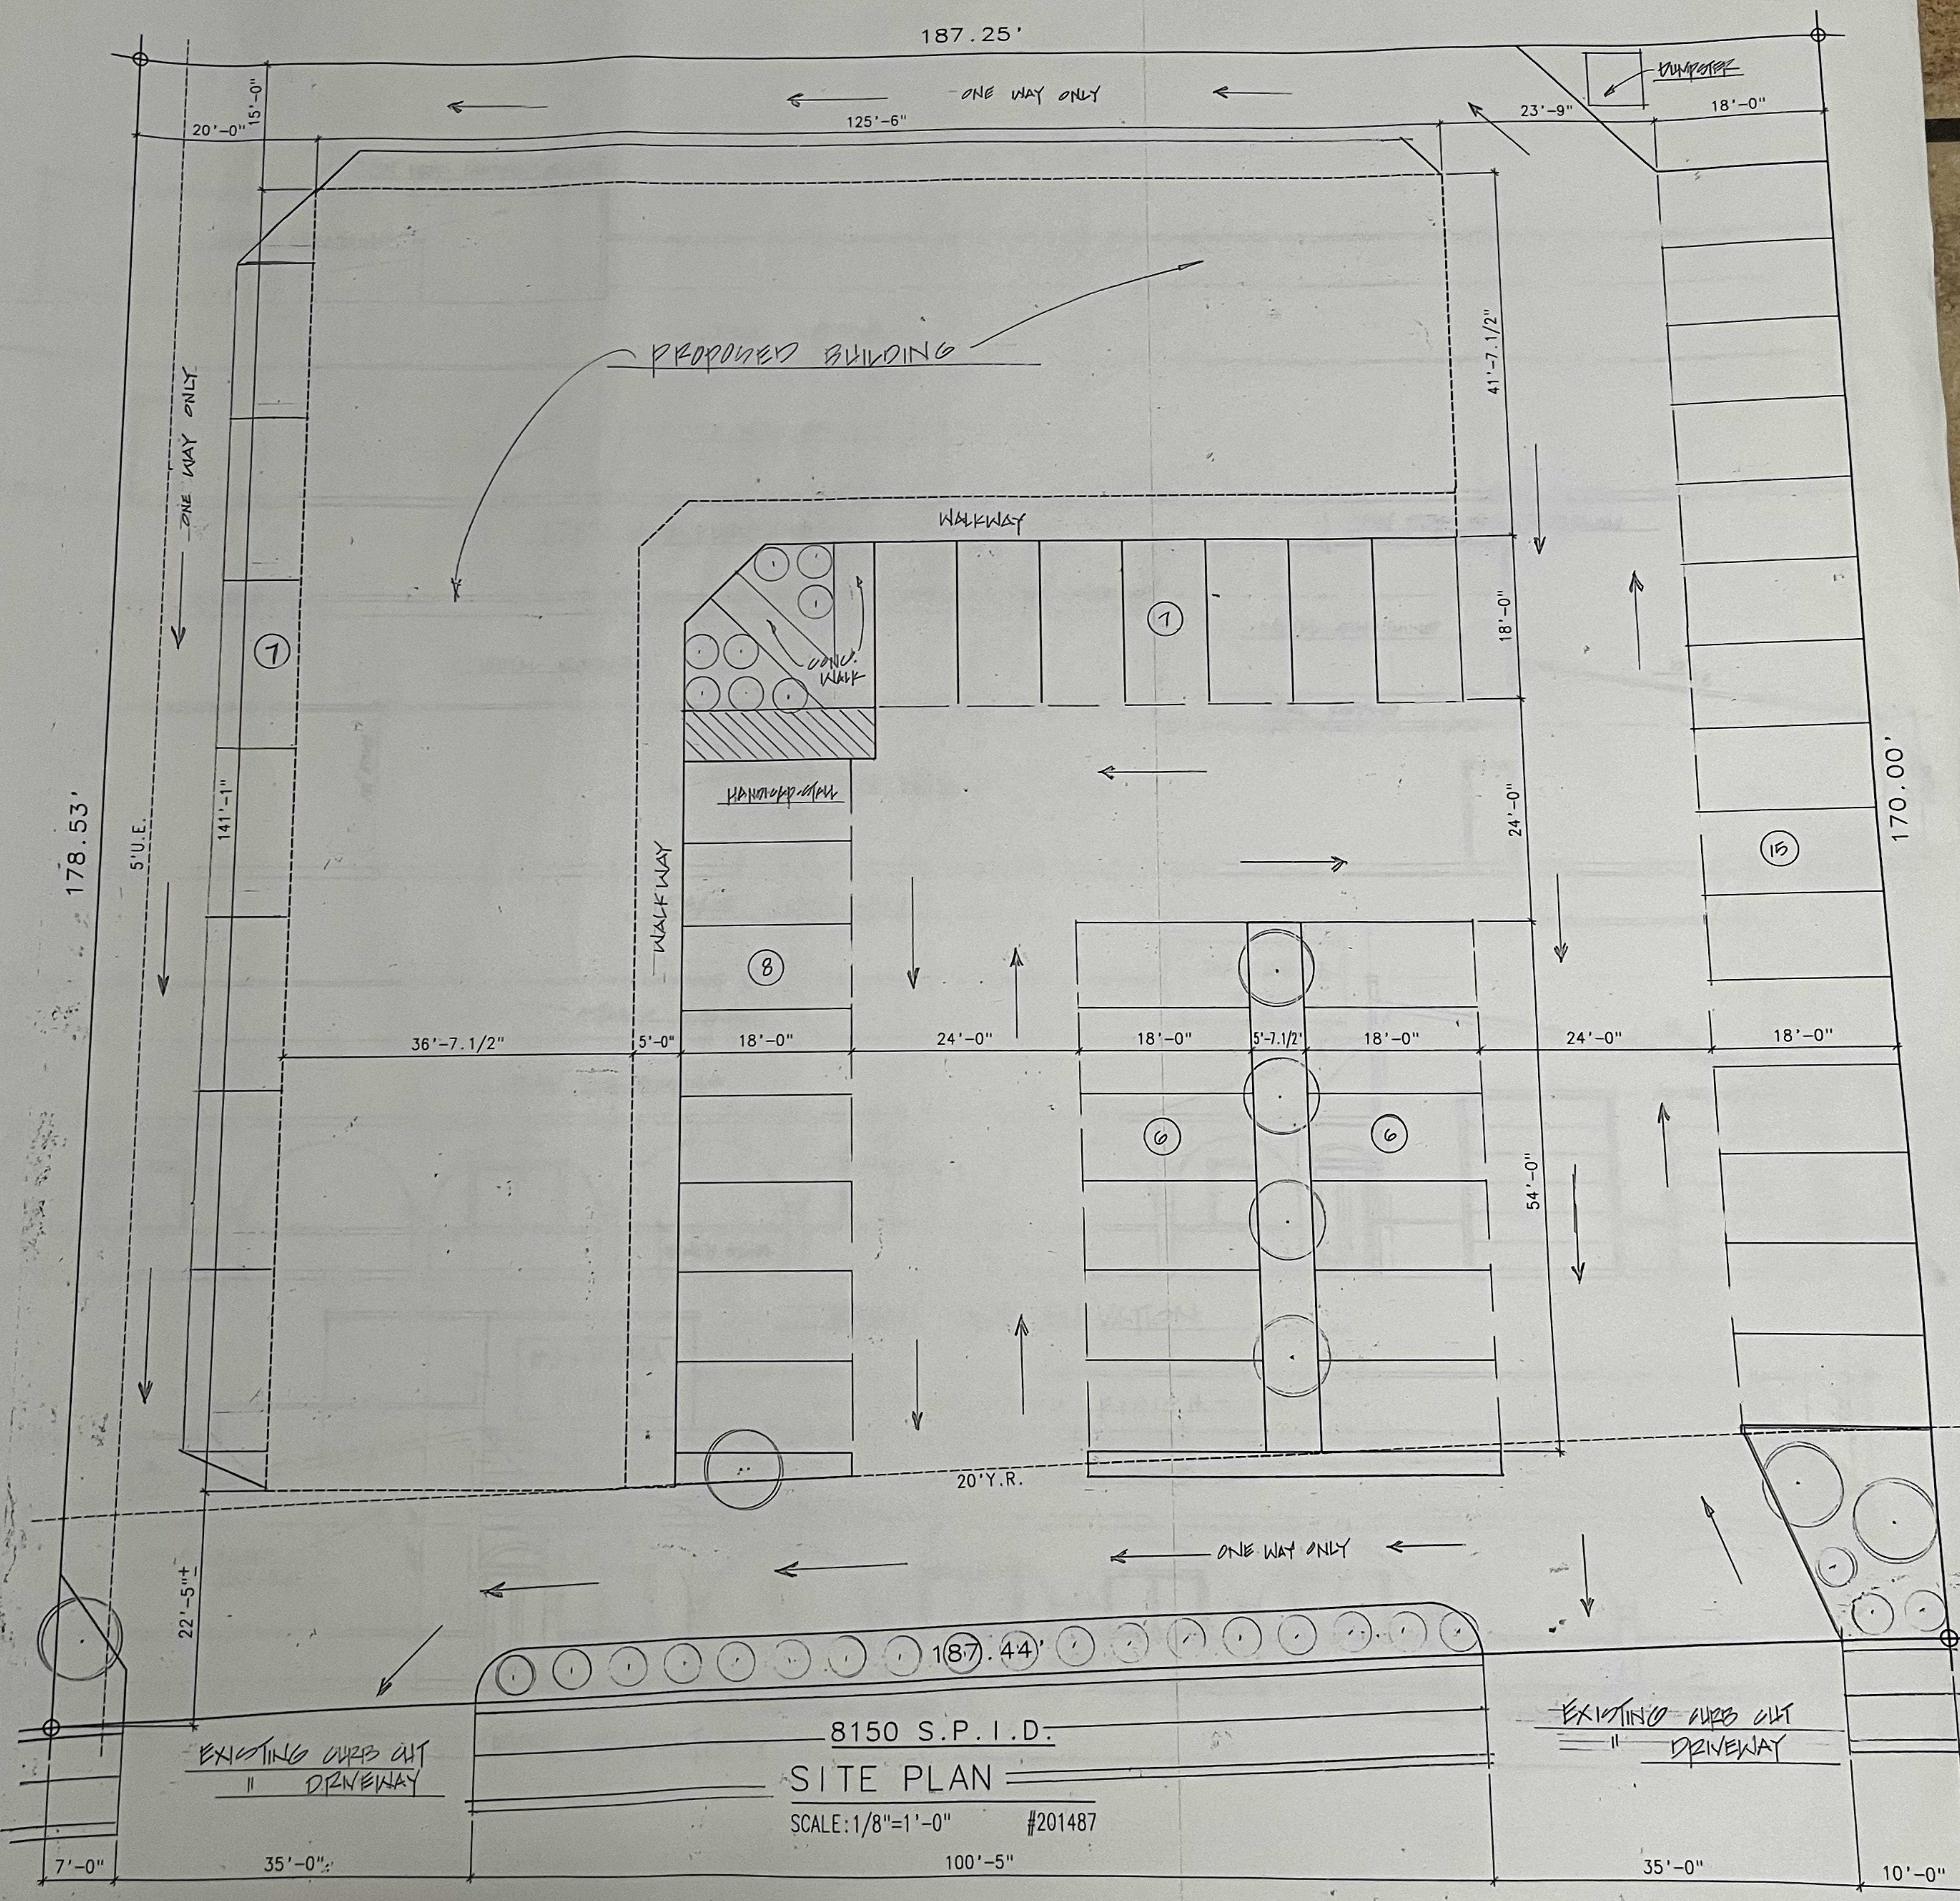

8150 S.P.I.D.
SITE PLAN
SCALE: 1/8"=1'-0" #201487
100'-5"