

INTERSTATE 410

NE LOOP 410 ACCESS RD

BROADWAY STREET

493488

493470

493473
NCB 11875 BLK LOT 21


493474

1191435

493494


GREENBRIER DR.

EASEMENT

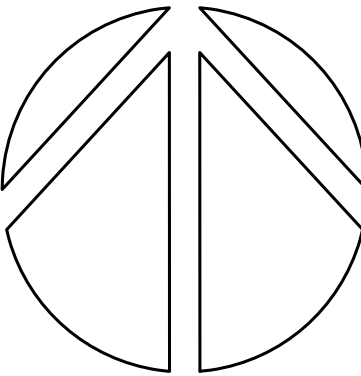

NORTH


8418 BROADWAY STREET SAN ANTONIO, TEXAS 78209
SITE PLAN - PROPERTY LINE - LOT/BLK BOUNDARIES
SCALE 1/32" = 1'-0"

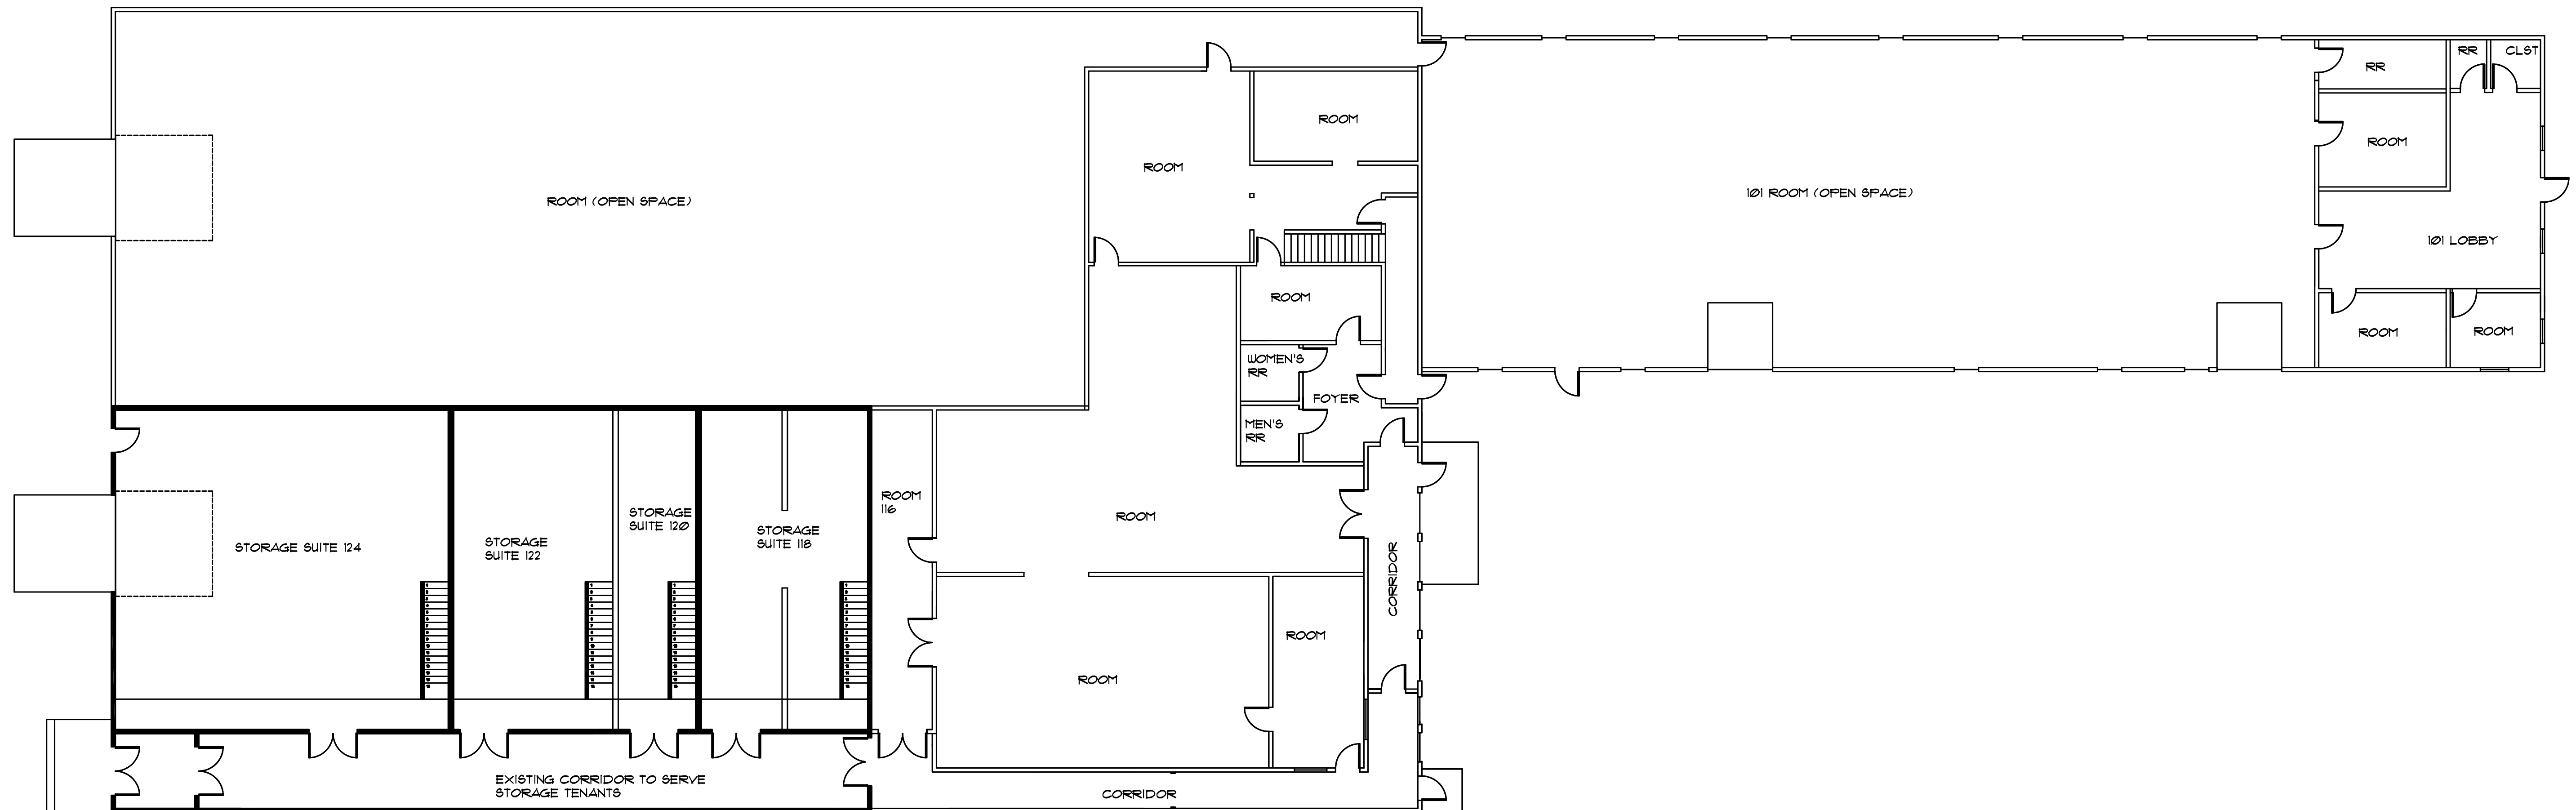

BROADWAY STREET

FLOOR PLAN FIRST FLOOR

SCALE 3/32" = 1'-0"

 

BROADWAY STREET

FLOOR PLAN SECOND FLOOR

SCALE 3/32" = 1'-0"