

DESIGN WYNWOOD CENTRE

GROUND FLOOR **FOR LEASE**

11,600 SF
Available Now

59 NW 36th St. Miami, Florida
Located near the Miami design district, Miami beach, Miami international airport, Wynwood & Midtown

59. 77 & 85 NW 36 STREET MIAMI, FLORIDA 33127

Approximate Square Footage: 11,600




TIRRENNIA DEVELOPMENT LLC.

3


SHEET TITLE
NEW FLOOR PLAN & EXIST.
MEZZANINE FLOOR PLAN

SHEET NUMBER
A-3.0

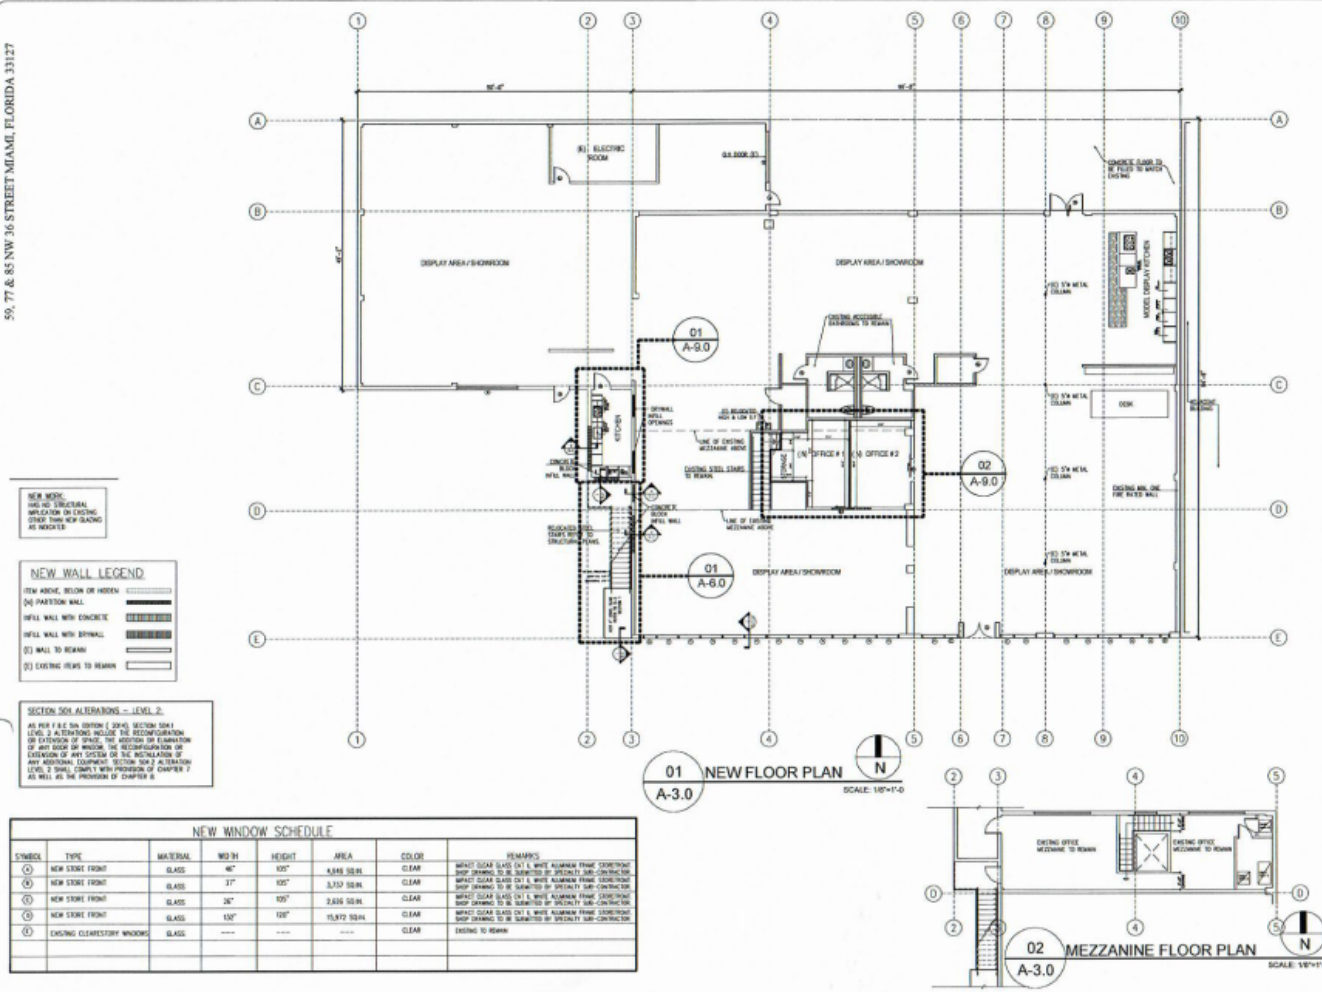

Wynwood 36: Floor Plan

Approximate Square Footage: 11,600

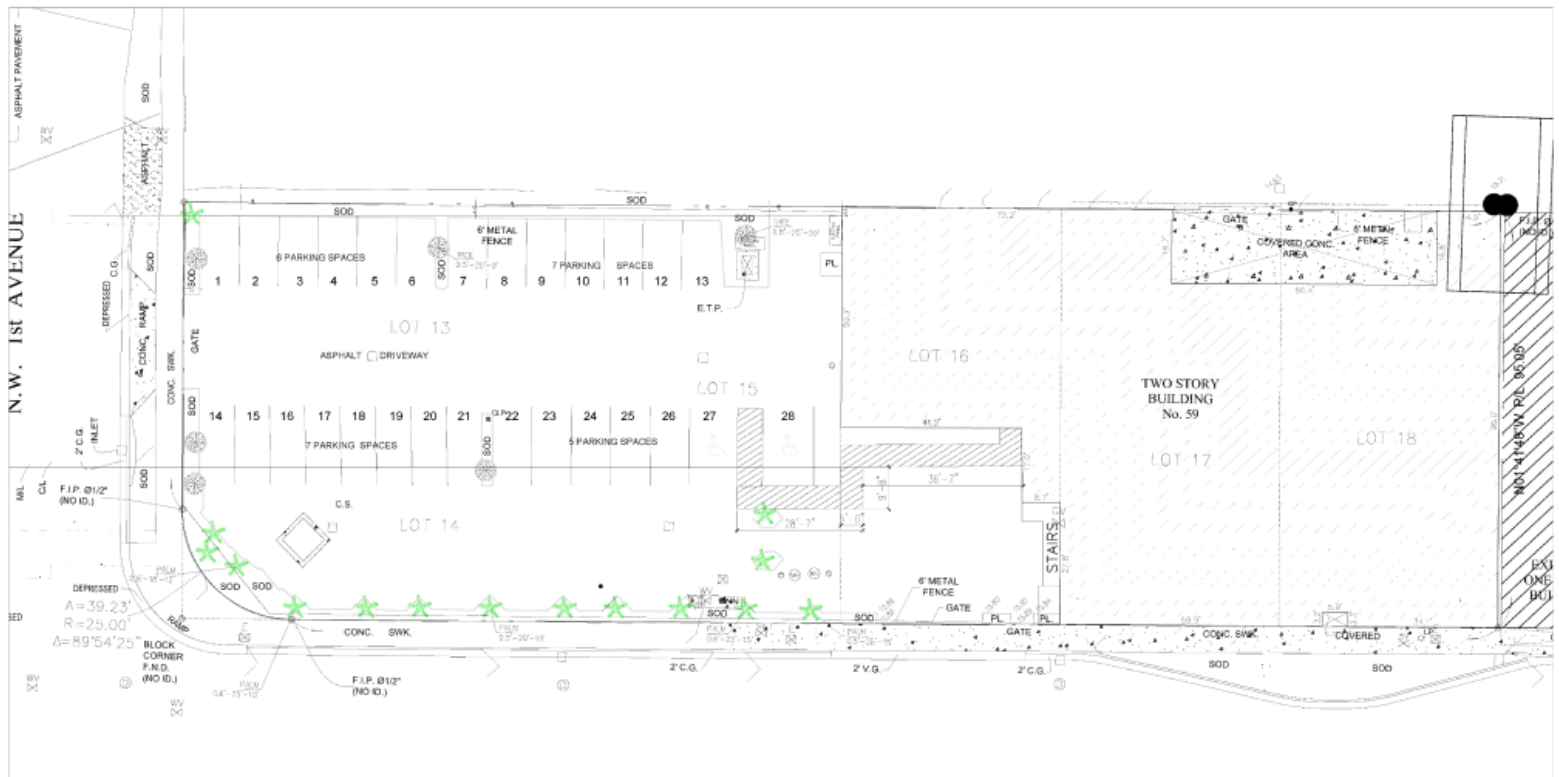

Scale: 3/32" = 1'-0"

59 NW 36 St Existing Parking

DESIGN WYNWOOD CENTRE

FOR MORE INFORMATION, PLEASE CONTACT:

JAKE GALE

(305) 333-5347

JAKE@TRANSPARENTCRE.COM

©2026 Envision Realty Group. All rights reserved. The information contained in this communication is strictly confidential. This information has been obtained from sources believed to be reliable but has not been verified.

NO WARRANTY OR REPRESENTATION, EXPRESS OR IMPLIED, IS MADE AS TO THE CONDITION OF THE PROPERTY (OR PROPERTIES) REFERENCED HEREIN OR AS TO THE ACCURACY OR COMPLETENESS OF THE INFORMATION CONTAINED HEREIN, AND SAME IS SUBMITTED SUBJECT TO ERRORS, OMISSIONS, CHANGE OF PRICE, RENTAL OR OTHER CONDITIONS, WITHDRAWAL WITHOUT NOTICE, AND TO ANY SPECIAL LISTING CONDITIONS IMPOSED BY THE PROPERTY OWNER(S). ANY PROJECTIONS, OPINIONS OR ESTIMATES ARE SUBJECT TO UNCERTAINTY AND DO NOT SIGNIFY CURRENT OR FUTURE PROPERTY PERFORMANCE.