


Volkswagen Credit, INC.

2250 Corporate Park Drive
Herndon, VA 20171
Suite 200

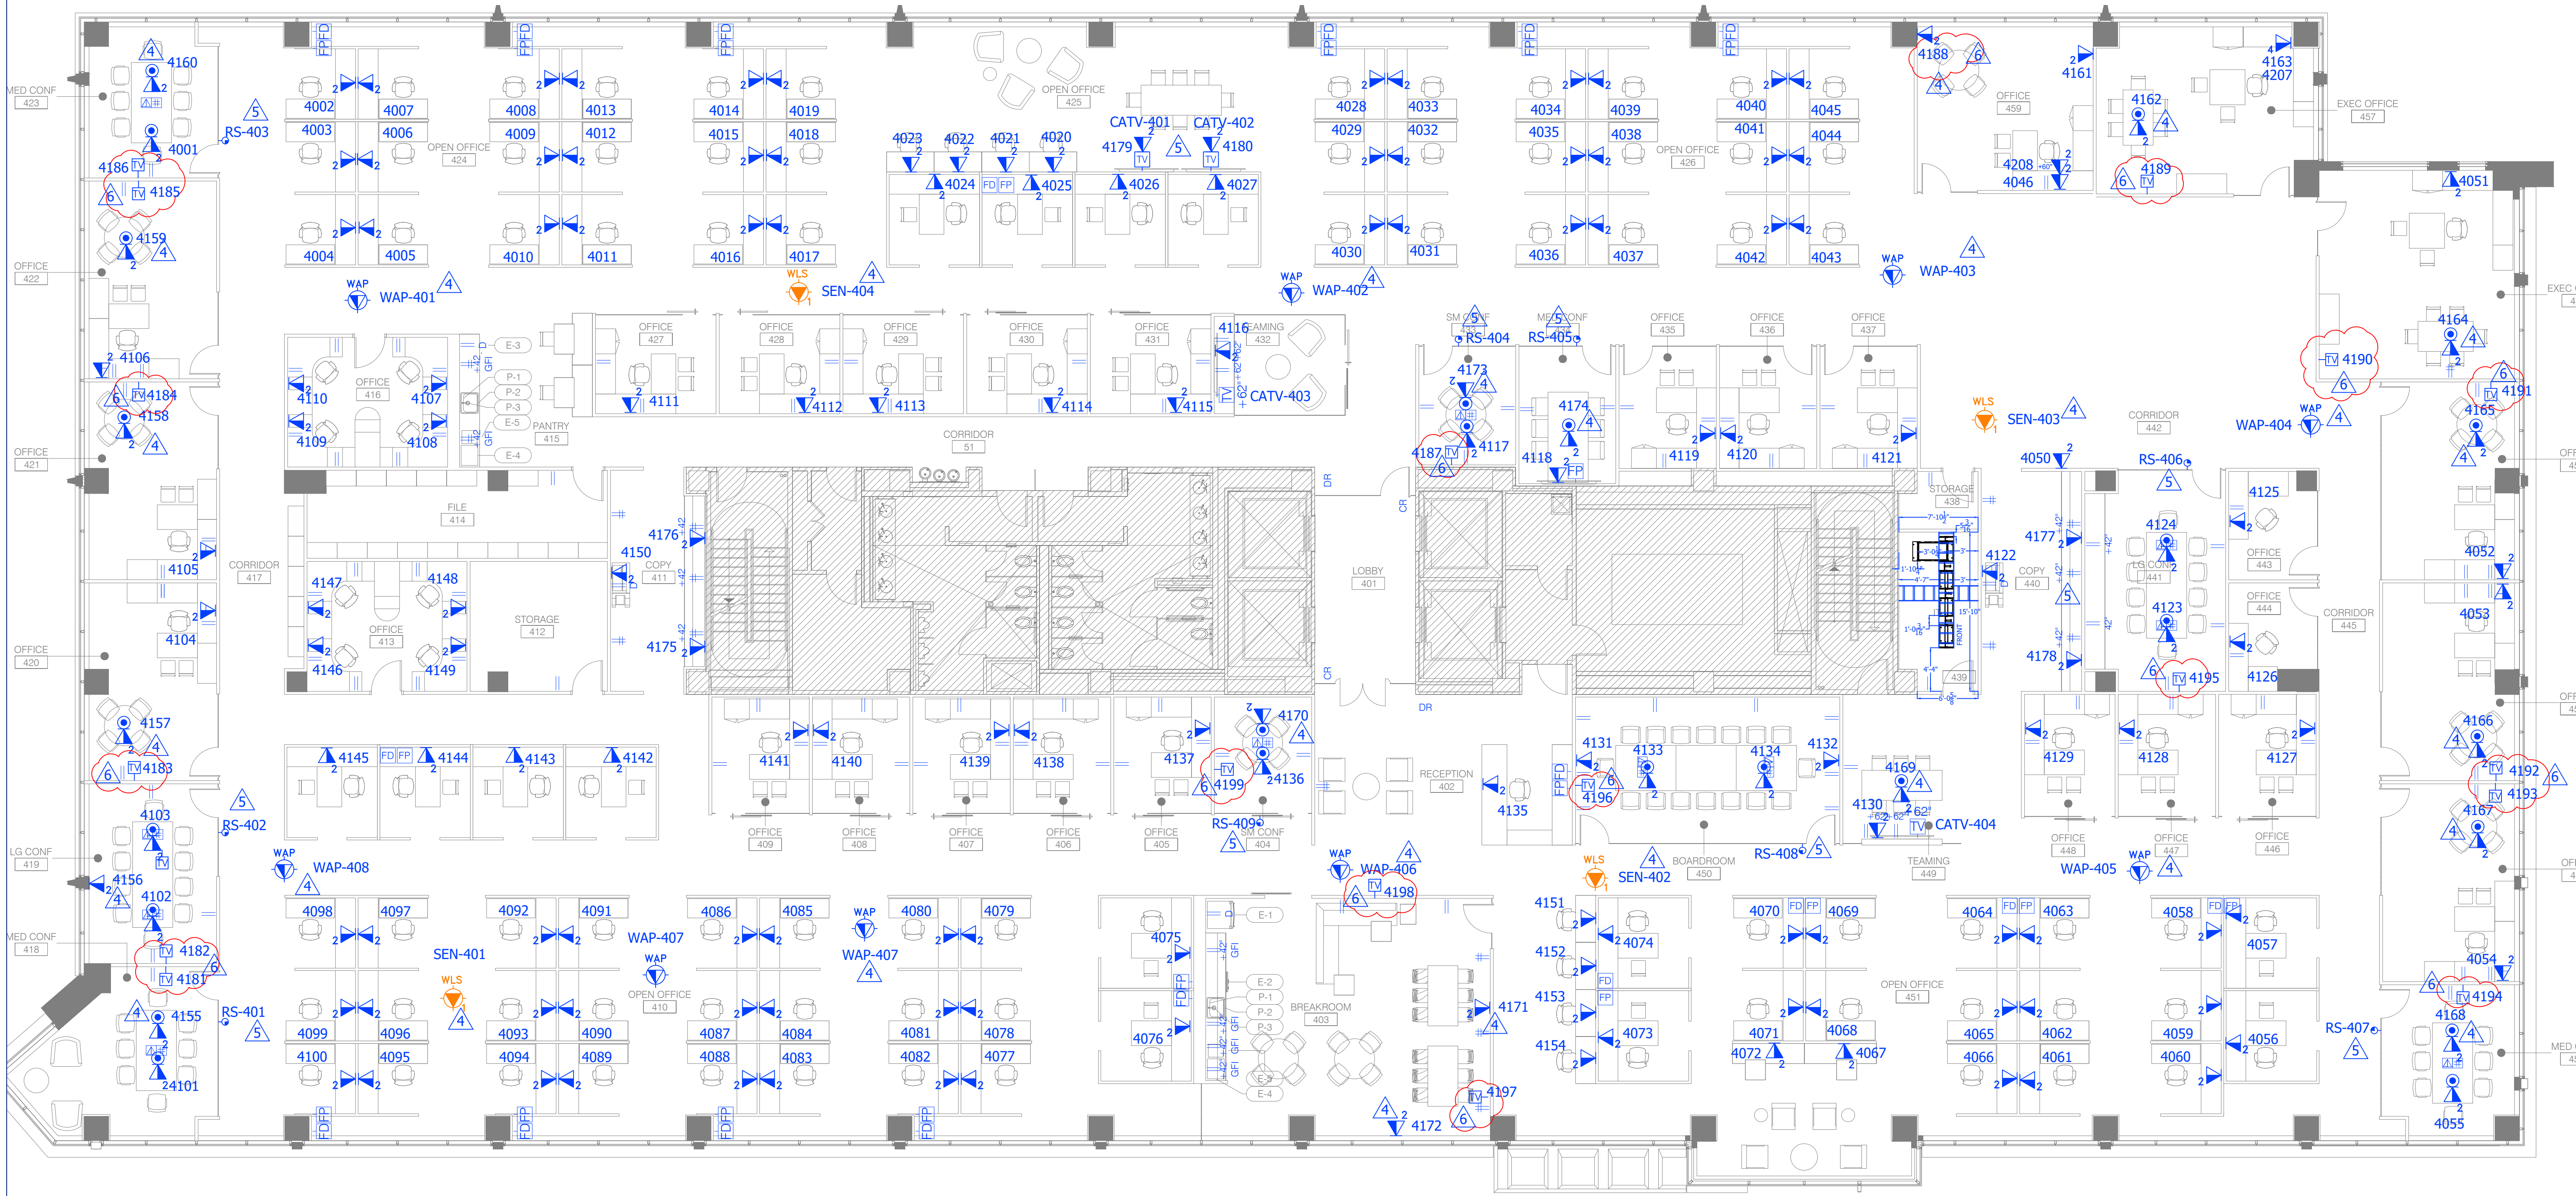

- WIRELESS ACCESS COMMUNICATIONS OUTLET WITH (1) CAT6 CABLE(S)
- WIRELESS LAN SENSOR OUTLET WITH (1) CAT6 CABLE(S)
- CATV COMMUNICATIONS OUTLET WITH (1) RG6 CABLE(S) OR (1) CAT 6 CABLE(S)
- DUAL COMMUNICATIONS OUTLET WITH (2) CAT6 CABLE(S)
- DUAL FLOOR COMMUNICATIONS OUTLET WITH (2) CAT6 CABLE(S)
- SINGLE ROOM SCHEDULER OUTLET WITH (1) CAT6 CABLE(S)

LAST NUMBER 4199

7	Adds	11-05-19
6	Adds	10-14-15
5	Adds	09-22-15
4	Adds	09-21-15
3	Cable ID	09-11-15
2	Cable ID	09-03-15
1	Cable ID	09-02-15
Issue	Description	Date

big
BUILDING INFRASTRUCTURE GROUP
14310 Sullyfield Circle
Suite 400
Chantilly, VA 20151
Main (703) 752-7600
Fax (703) 752-7607
www.bigpp.com

4th Floor
Title: Telecom Plan

Sheet: N/A

Scale: 1/8" = 1'