


**20947 CURRIER RD UNIT H
BREA CANYON BUSINESS PARK**

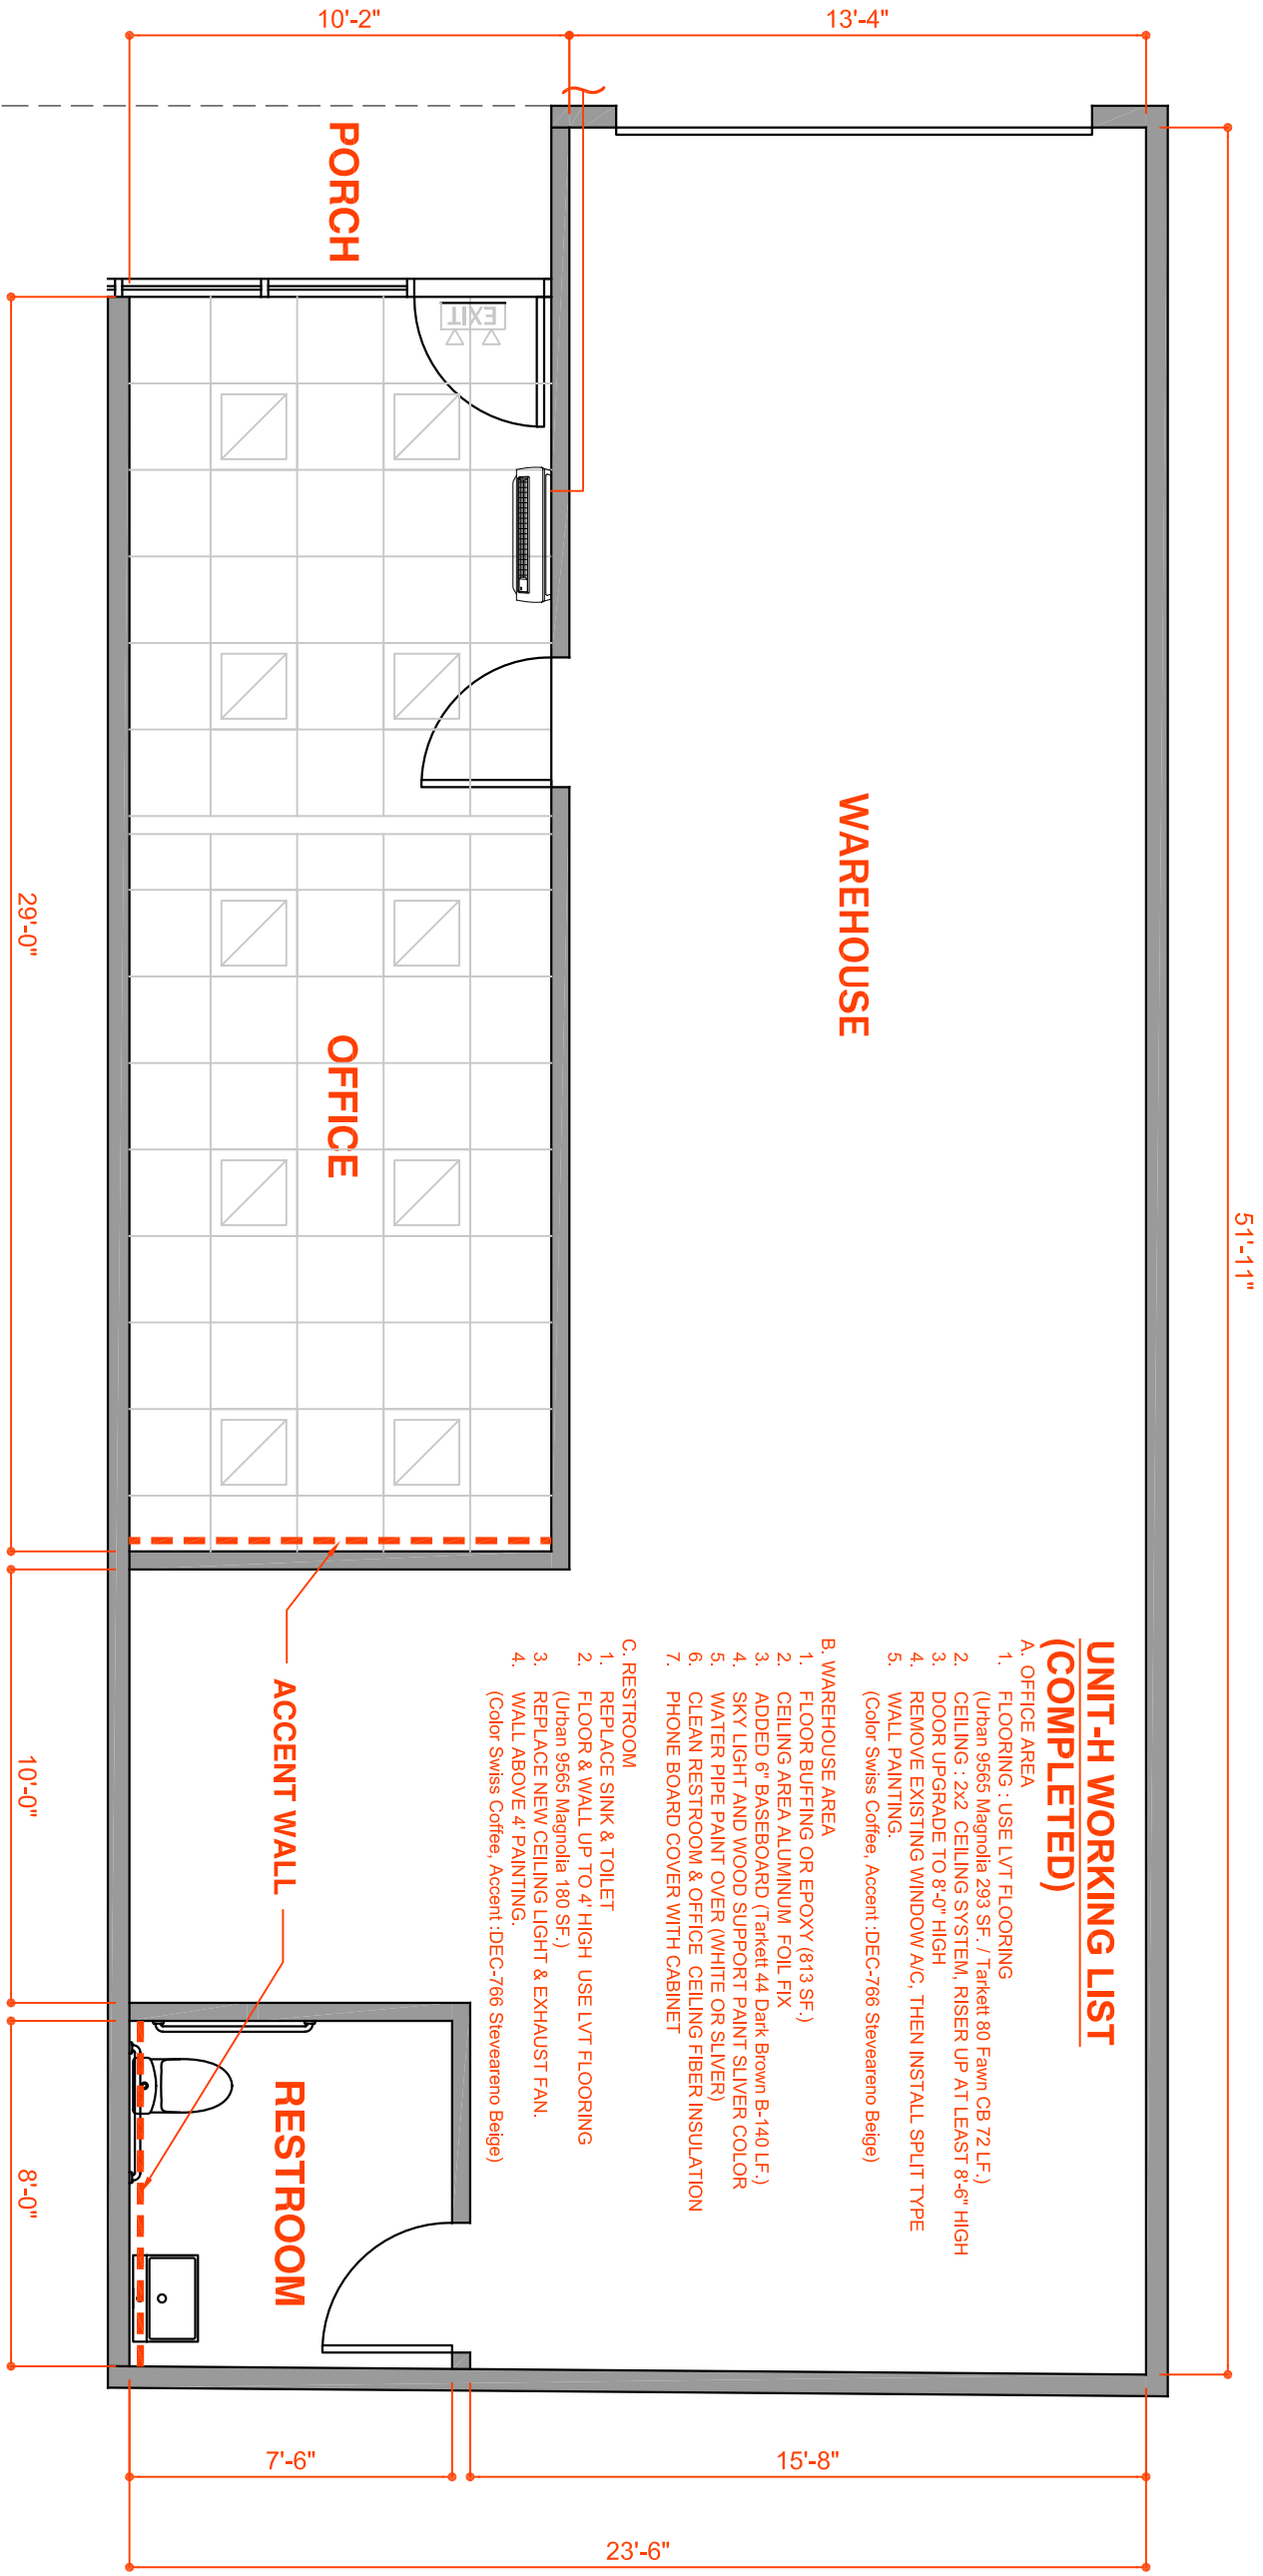

Revisions

No.	Description

Notes

1,278 SF

Project North



Scale

N.T.S

EXISTING FLOOR PLAN

A1.1

Sheet No.

© 2024.10.17