


S I T E P L A N (127,825 SQ. FT.)


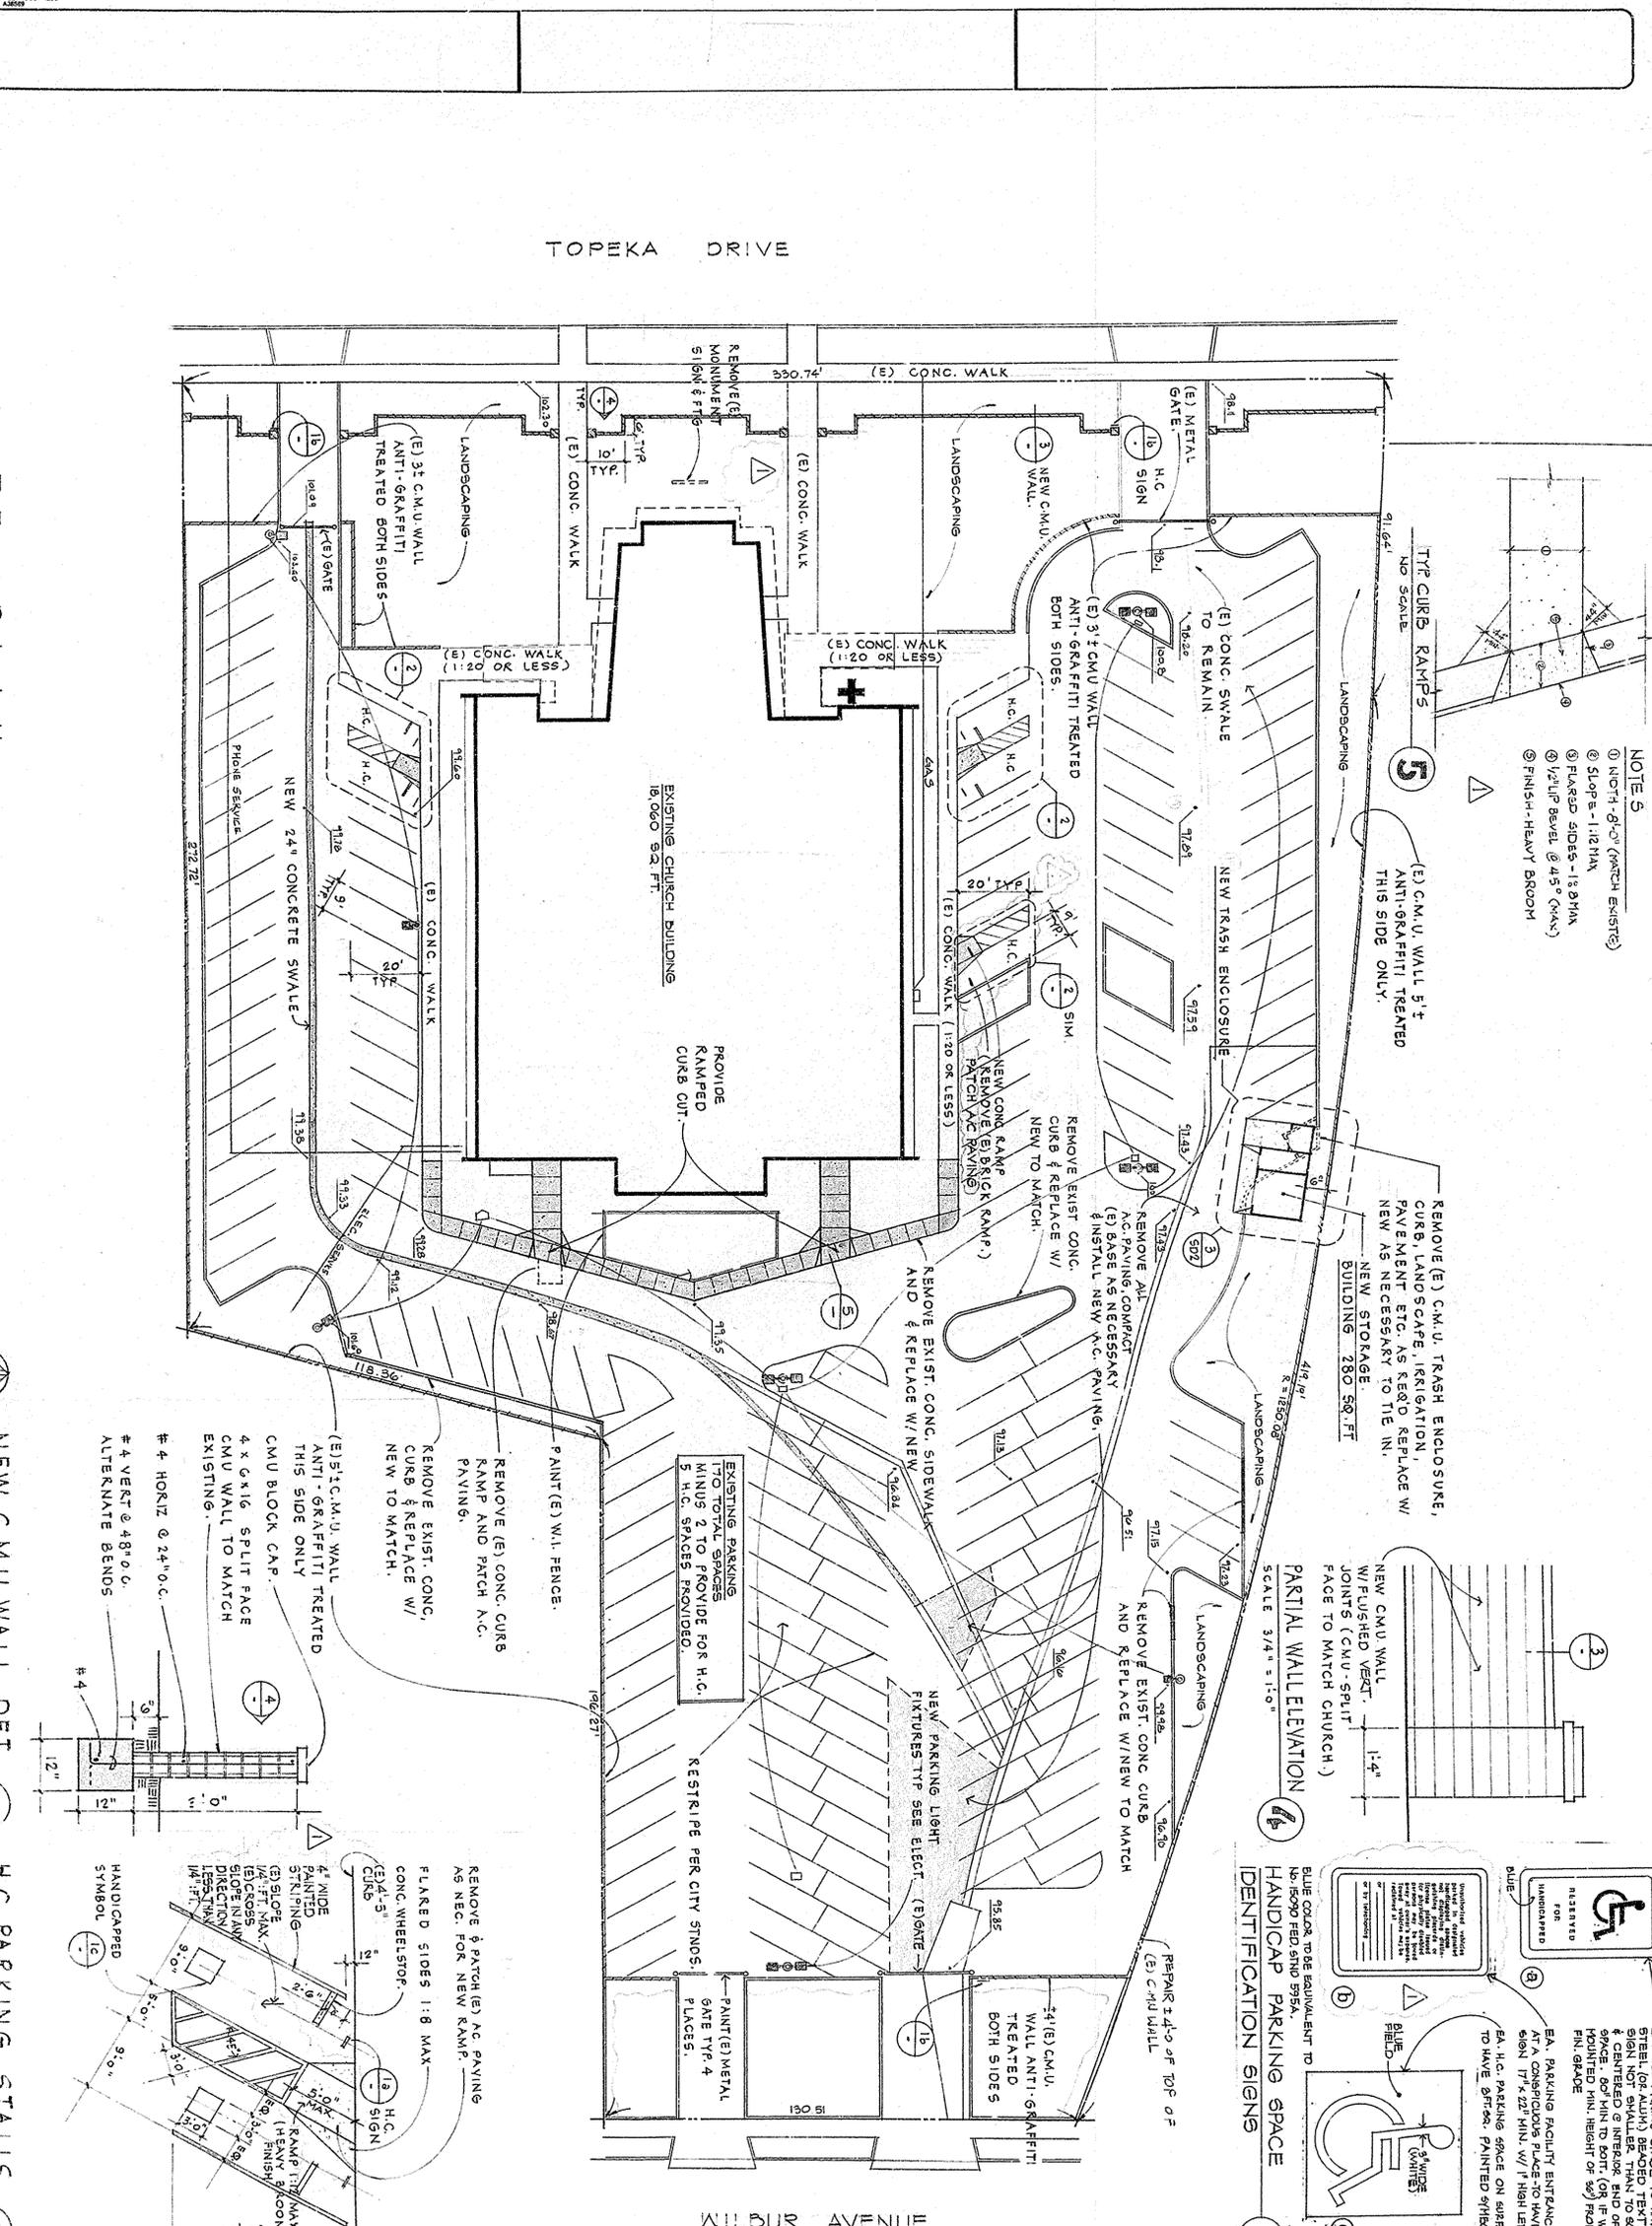


N E W C . M . U W A L L D E T .

H . C P A R K I N G S T A L L S



- NOTE 5**
 ① NORTH-81'-0" (MATCH EXISTING)
 ② Slope-1:12 MAX
 ③ FLARED SIDES-1:8 MAX
 ④ 1/2" UP BEVEL @ 45° (MAX)
 ⑤ FINISH-HEAVY BROOM

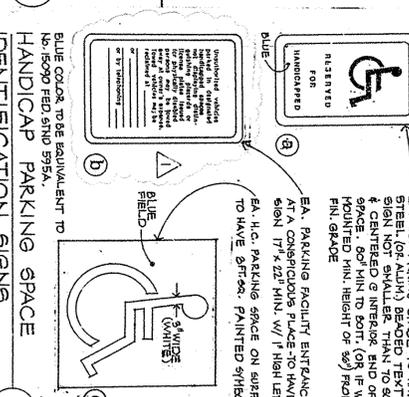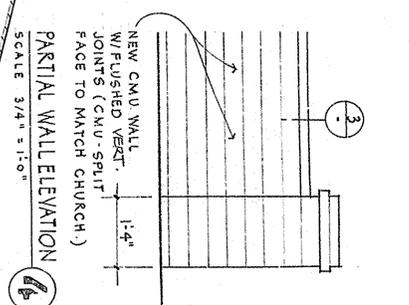

THE CHURCH OF JESUS CHRIST OF LATTER DAY SAINTS
 L.A. CANOGA PARK STAKE
 TARZANA, WEST VALLEY WARDS
 5520 TOPEKA DRIVE
 TARZANA, CA. 91356

SHEET TITLE
 SITE PLAN & DETAILS

50-3447/601 15 CERT. 91

Cornwall associates inc.
 architecture interior design construction management

650 sierra madre villa • suite 300 • pasadena, ca. 91107 • (818) 351-5521

architect
 NO. C17272
 STATE OF CALIFORNIA

checked *LR*
 revisions
 BLDG. DEPT. CORRECTIONS

agency approval
 consultant

These drawings and specifications are the copyrighted property of Cornwall Associates, Inc. and shall not be reproduced or copied in all or in part or used in any manner for any purpose or with respect to any other project without the prior written consent of Cornwall Associates, Inc.

24X