


40 North Van Brunt Street Englewood, NJ 07631
900 +/- rentable square feet.

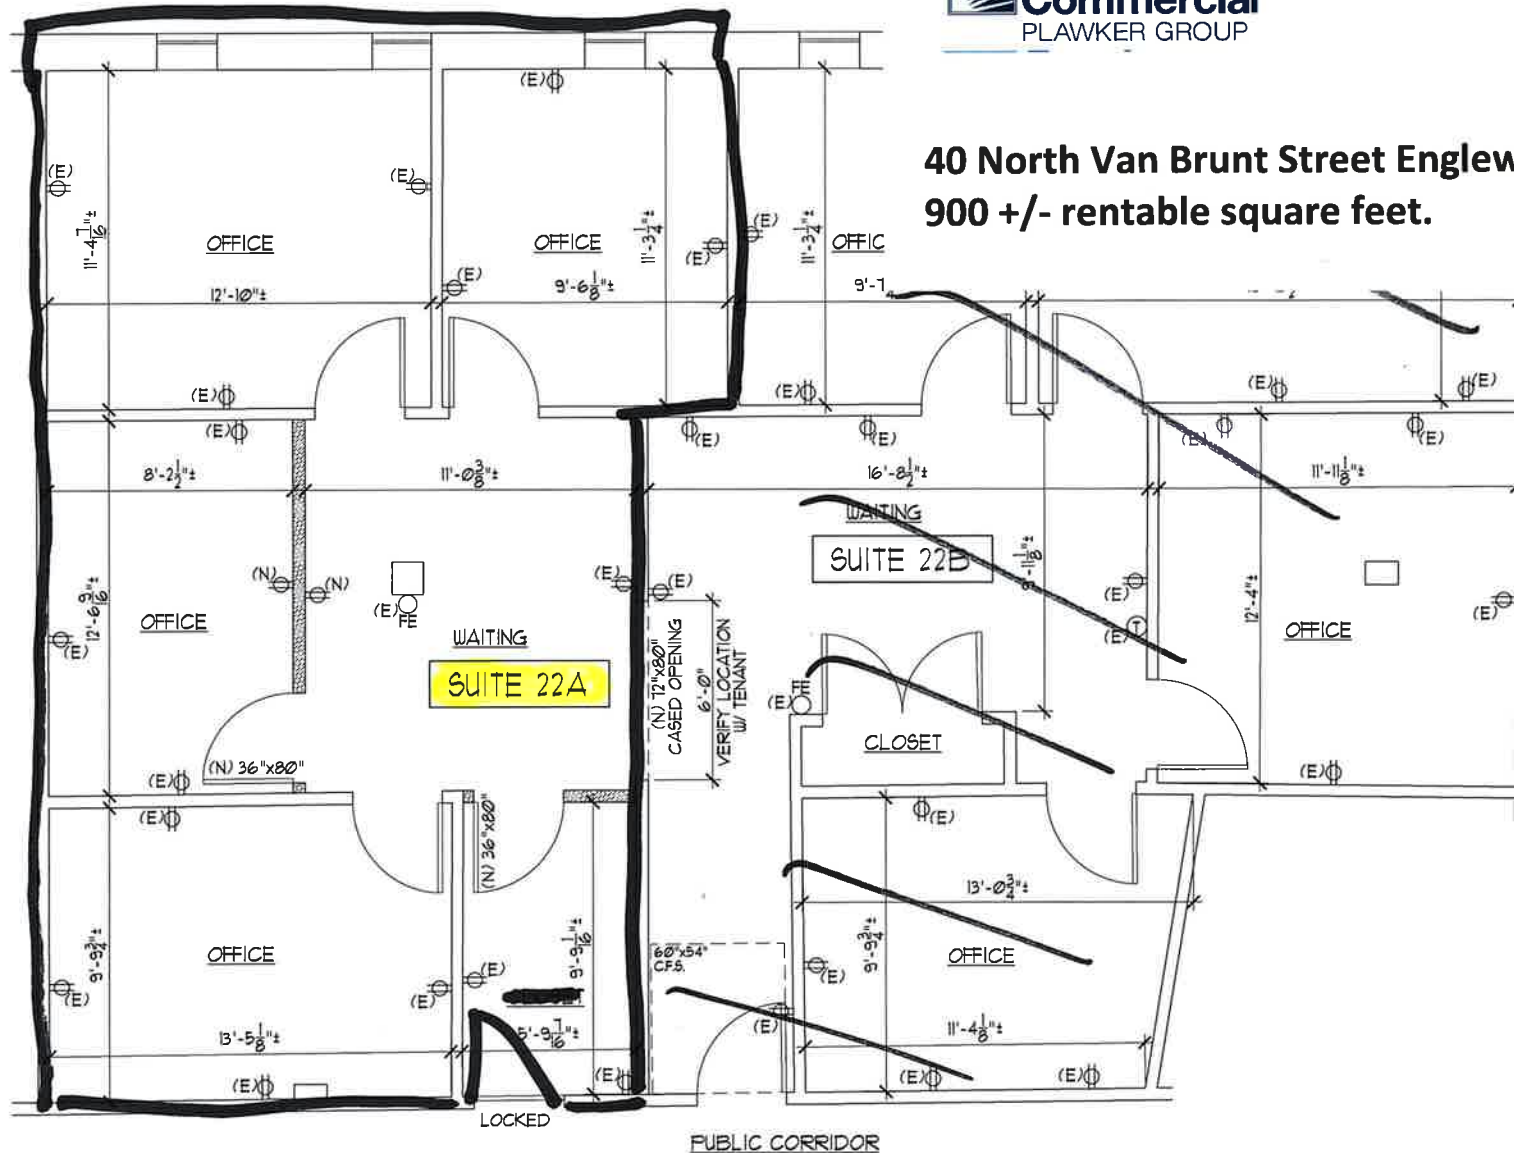

1
A-2

NEW FLOOR PLAN

SCALE 1/4" = 1'-0"