




MICHIGAN CIRCLE
318 S. Michigan ave.
Chicago. IL 60604

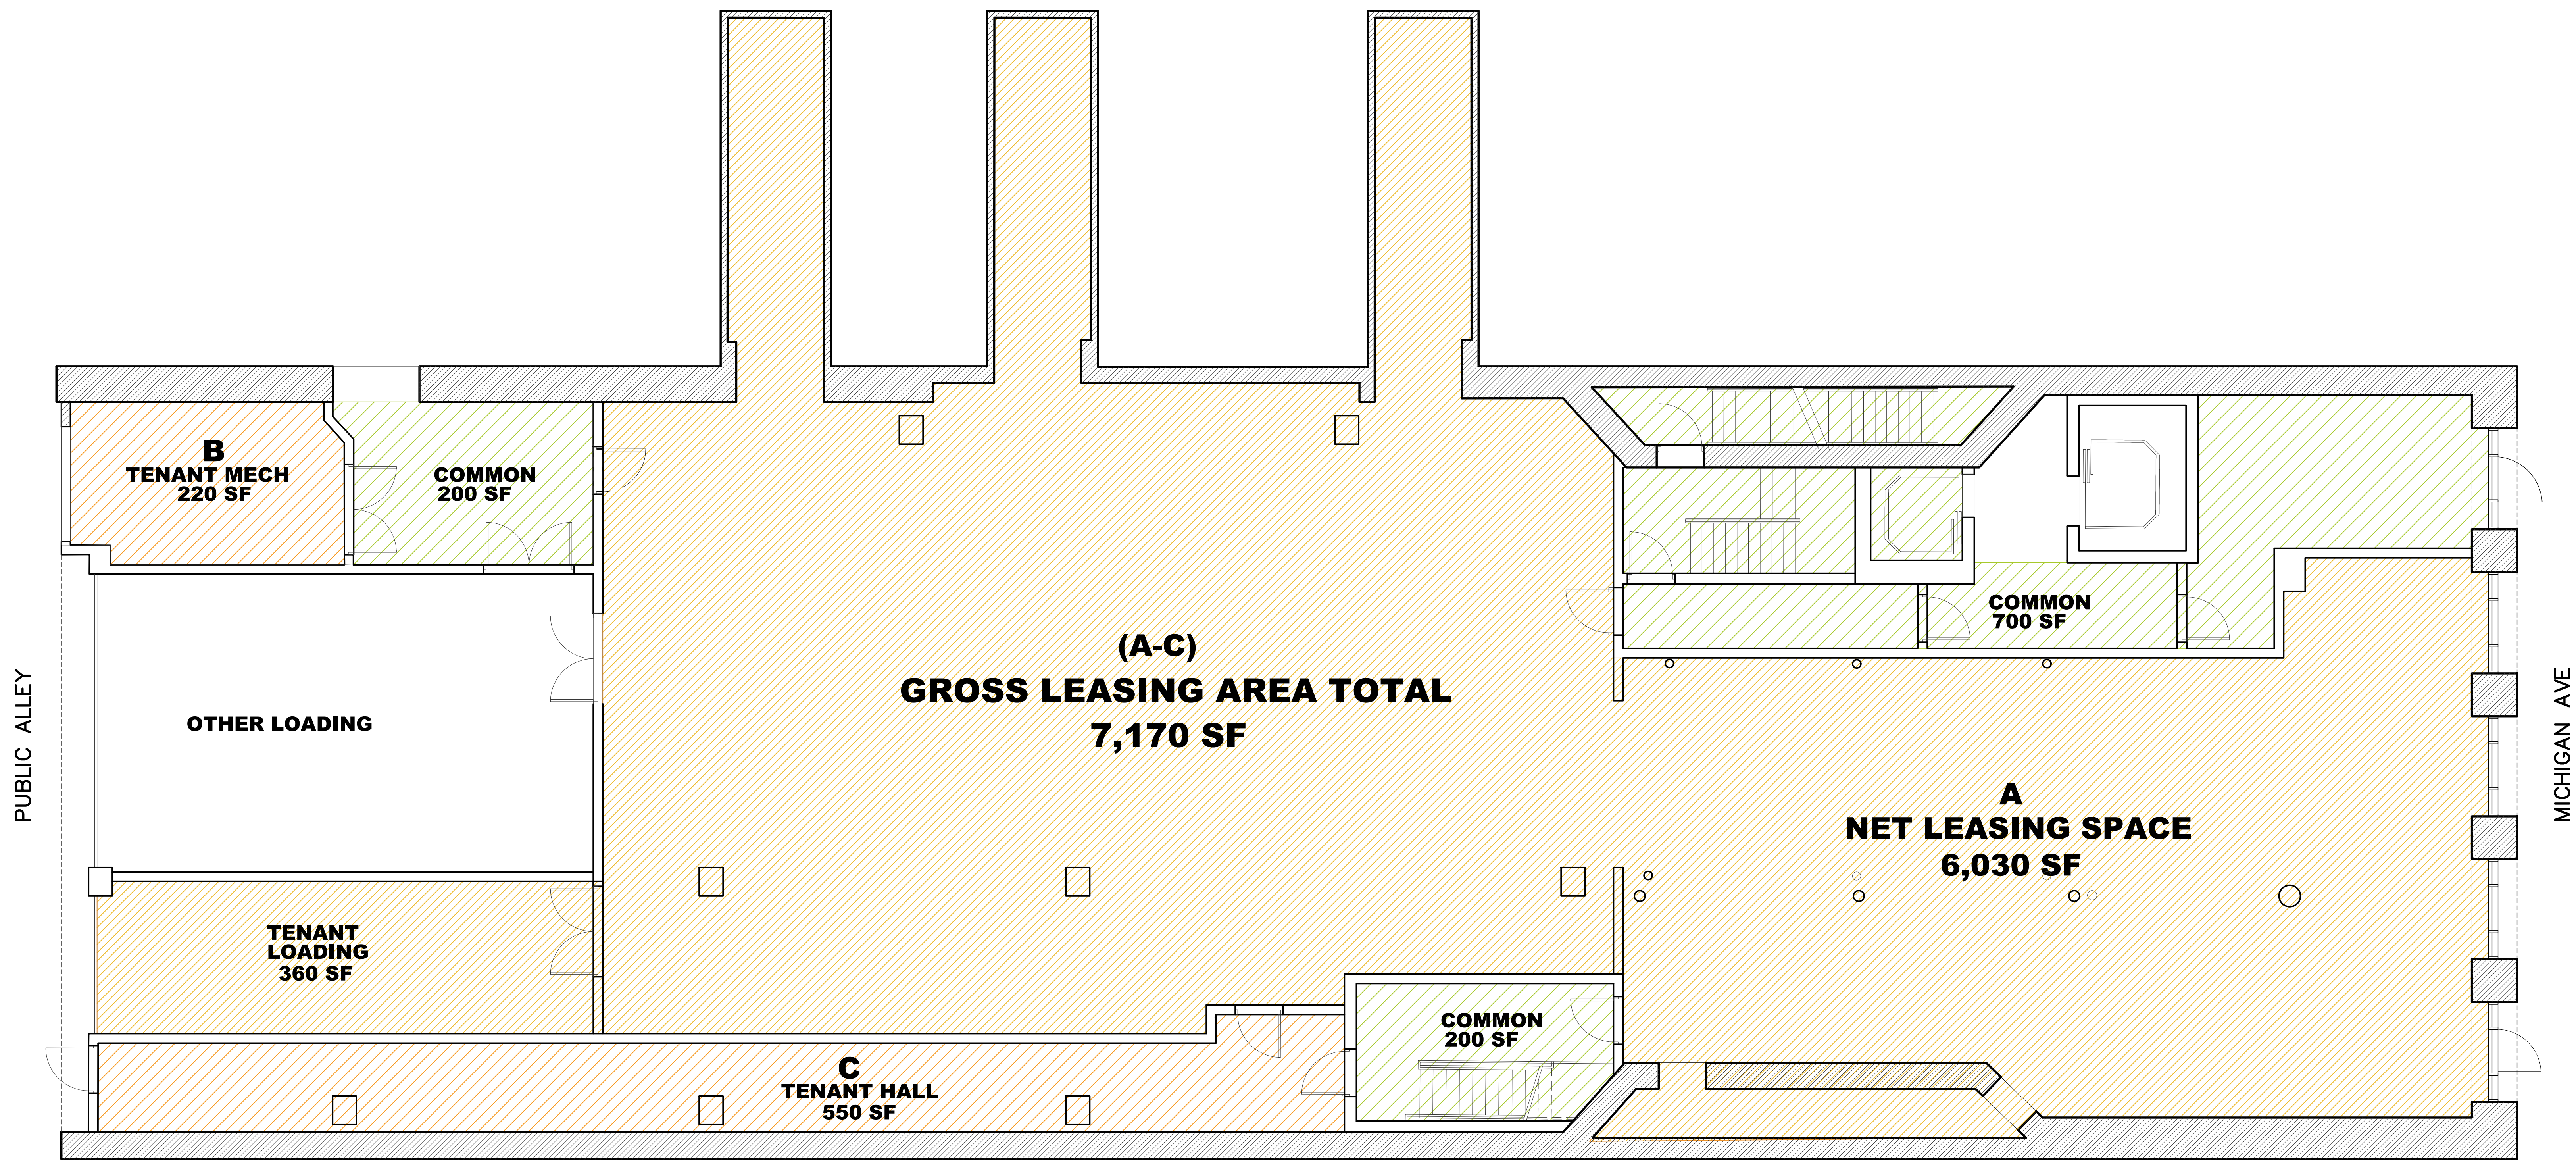

1 GROUND FLOOR PLAN
SCALE: 3/16"=1'-0"

