
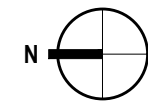
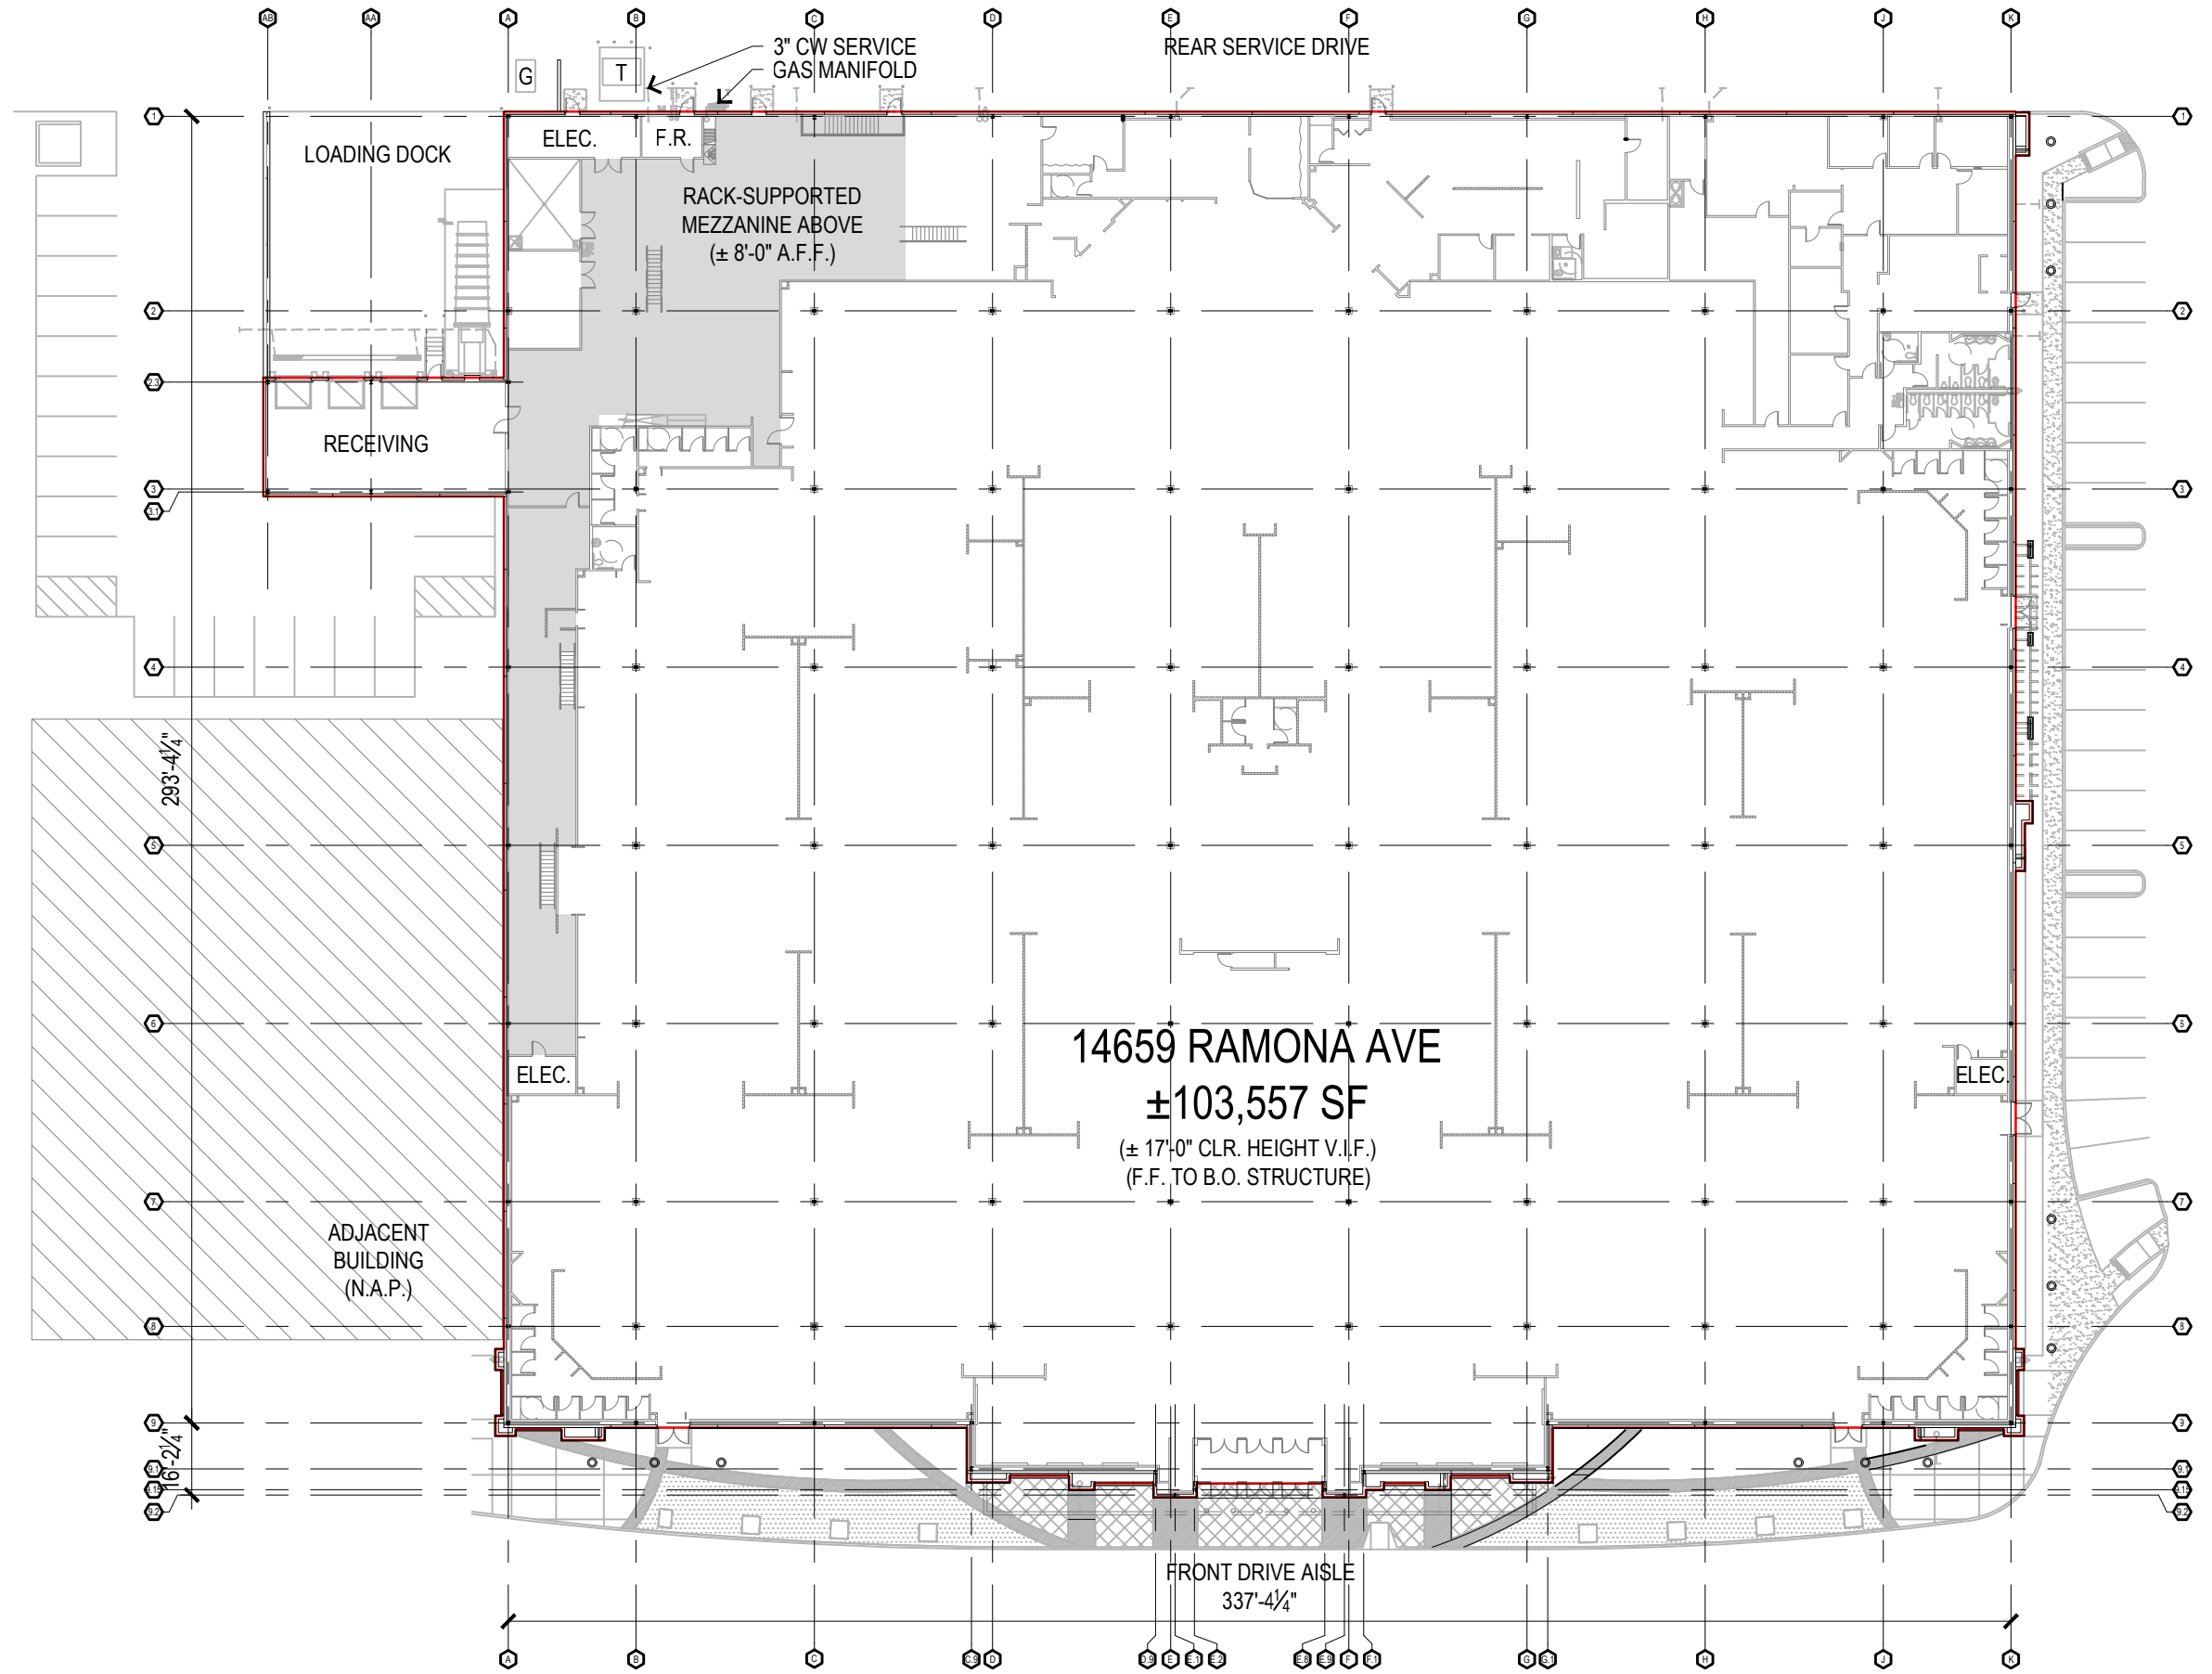


NOT FOR CONSTRUCTION

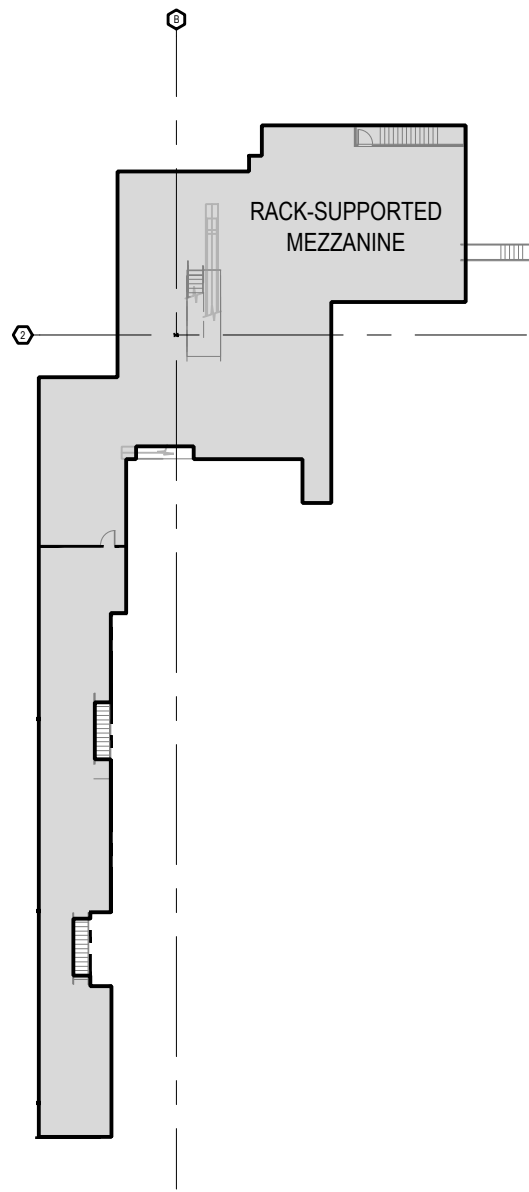

# RANCHO DEL CHINO SHOPPING CENTER

CHINO, CA

14659 RAMONA AVENUE  
LOD Floor Plan

**AO** Architecture.  
Design.  
Relationships.  
144 North Orange Street, Orange, California 92866  
714 / 639-9860  
aoarchitects.com

02

Scale 1" = 40'-0"  
Job No. 2021-032  
Date 2021-02-03