

# UPTOWN CENTER SPEC SUITE 900

## FLOORING FINISHES



### CARPET

Throughout  
J+J Flooring, Bliss,  
3642 Hazelwood




### CARPET

Conference  
J+J Flooring, Harmony,  
3642 Hazelwood




### LVT

Breakroom  
Mohawk, Secoya 5.0,  
Hazelnut Oak

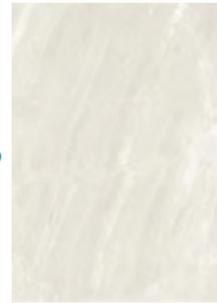

### PORCELAIN TILE


Reception  
Arizona Tile, Cosmic,  
Ivory

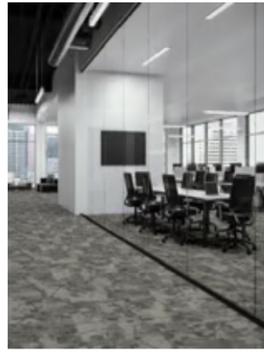

**RUBBER BASE**  
Mohawk, 852 Khaki

## LIGHTING

**BETA CALCO**  
BRIDGE

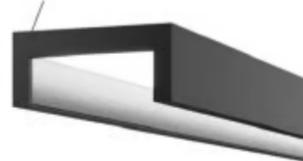

## MILLWORK



**PLASTIC LAMINATE**  
Cabinets - Uppers  
Formica, Pearl,  
9334-58



**TILE**  
Backsplash  
Emser Tile, Cuadro,  
Fawn



**PLASTIC LAMINATE**  
Cabinets - Base  
Nevamar, Jute,  
S2086T



**QUARTZ**  
Countertop at Break  
MSI, Calacatta Prado

## PAINT




**FIELD PAINT**  
Sherwin Williams,  
Pearly White  
SW 7009



**ACCENT PAINT**  
Sherwin Williams,  
Intellectual Grey  
SW 7045

## FLOOR PLAN

[DOWNLOAD PDF](#)

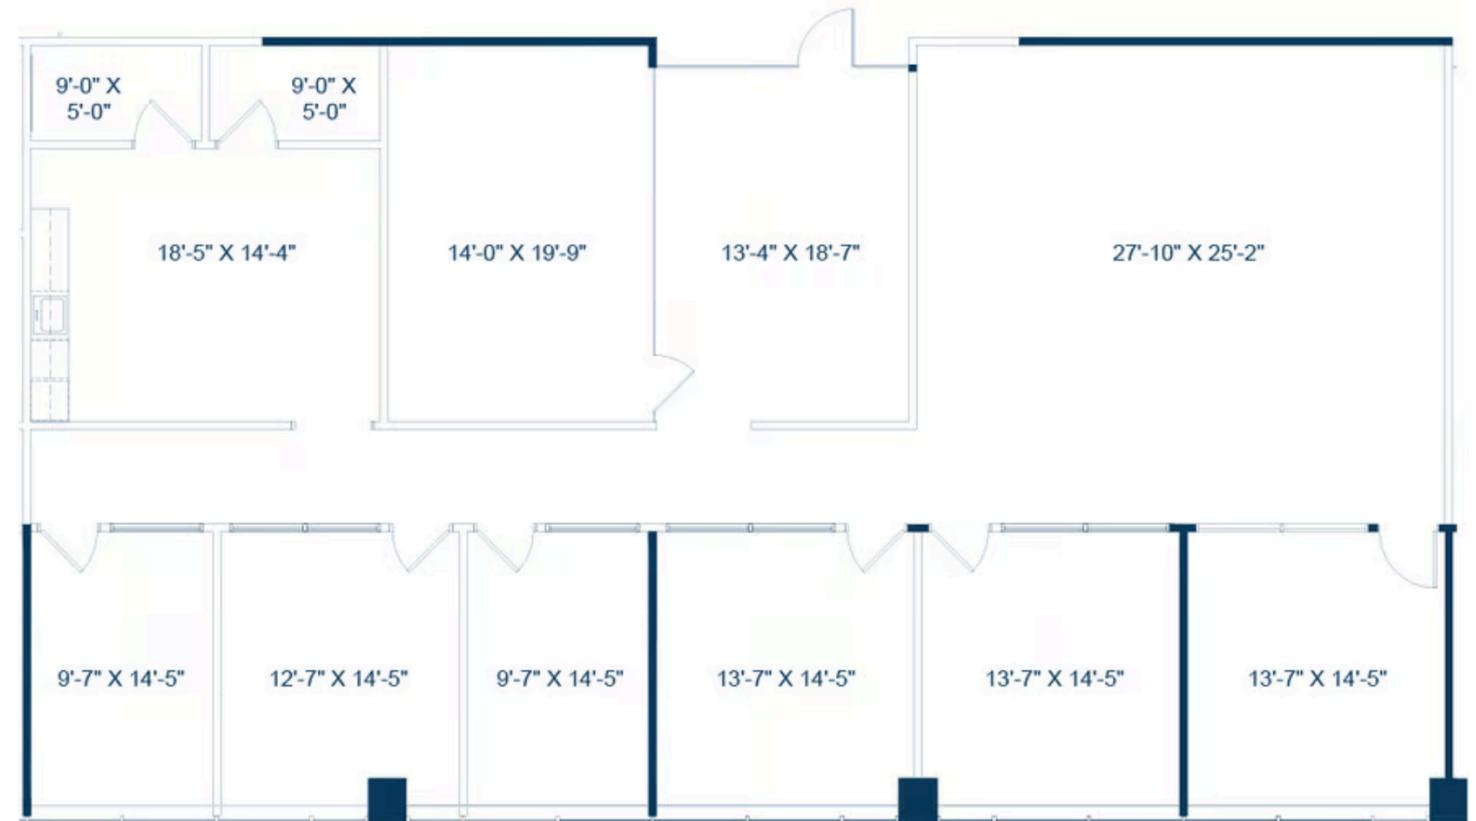

RSF: 3,585 SF

SCALE: N.T.S.

DATE: 12.23.2025



**UPTOWN CENTER**  
2626 Howell Street  
Dallas, TX 75204