


SCALE: N.T.S.
01.10.2023
21283

OVERALL SITE PLAN

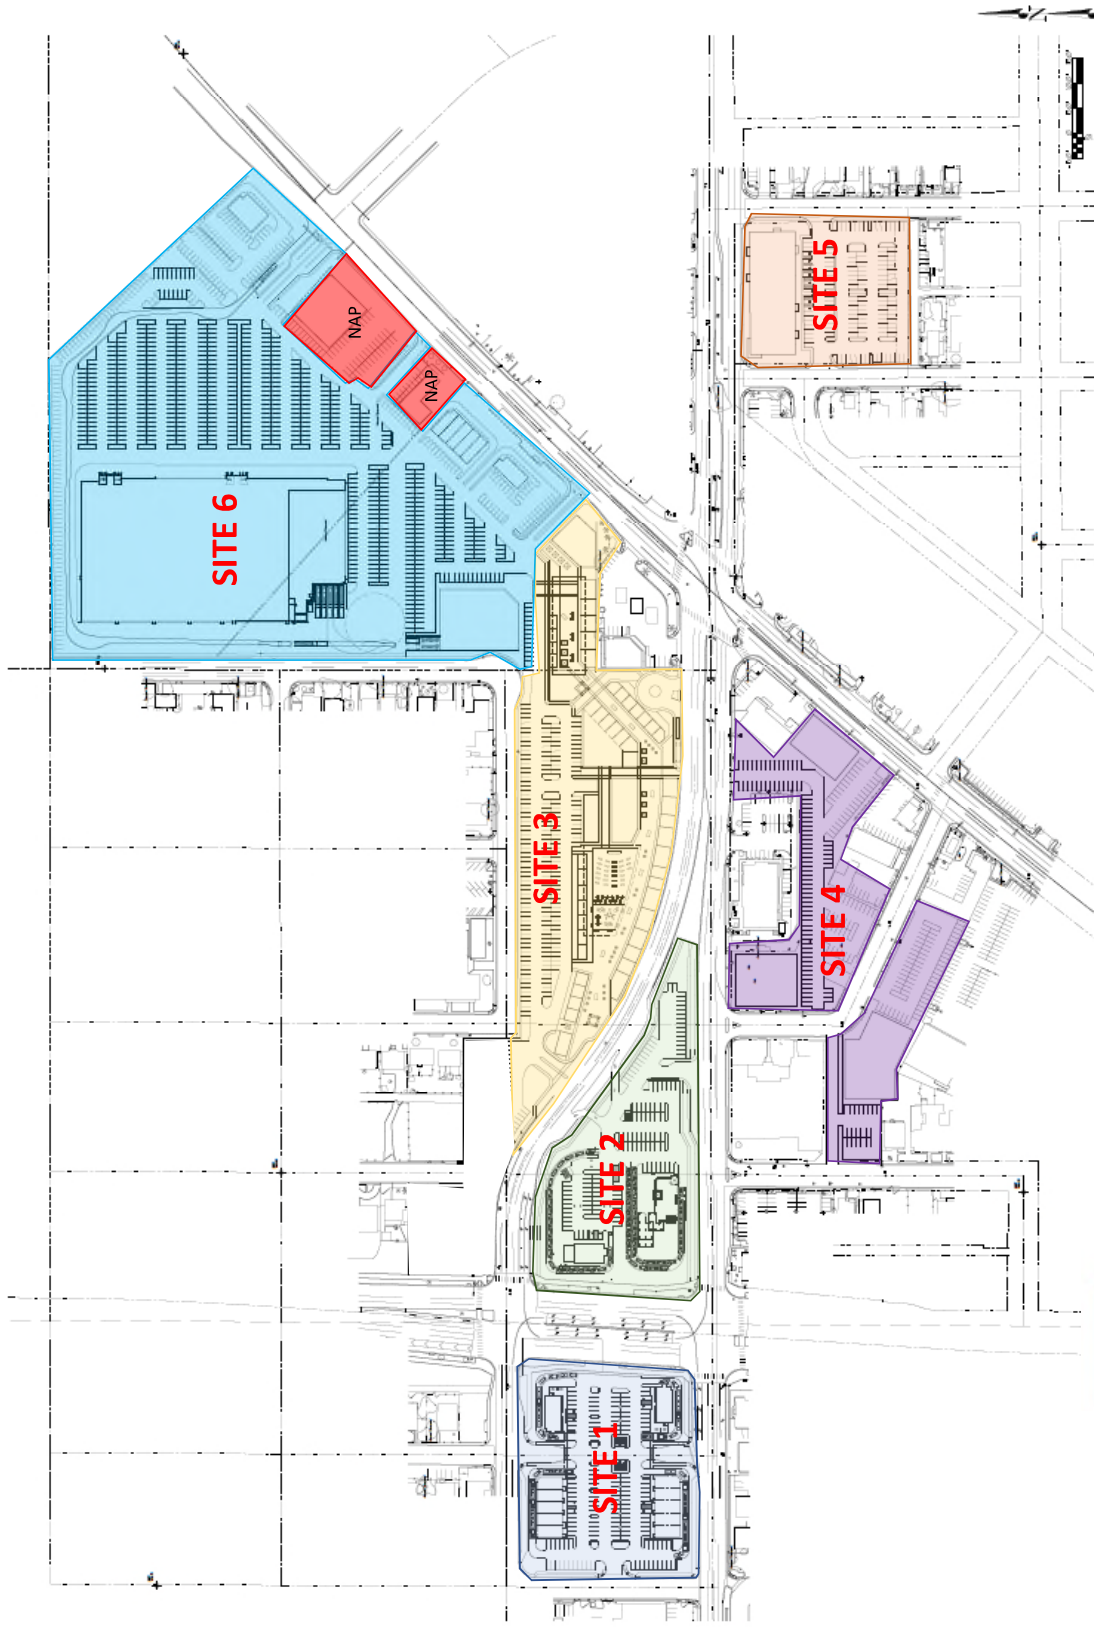

NLV GATEWAY

AS1