


Floor Plan

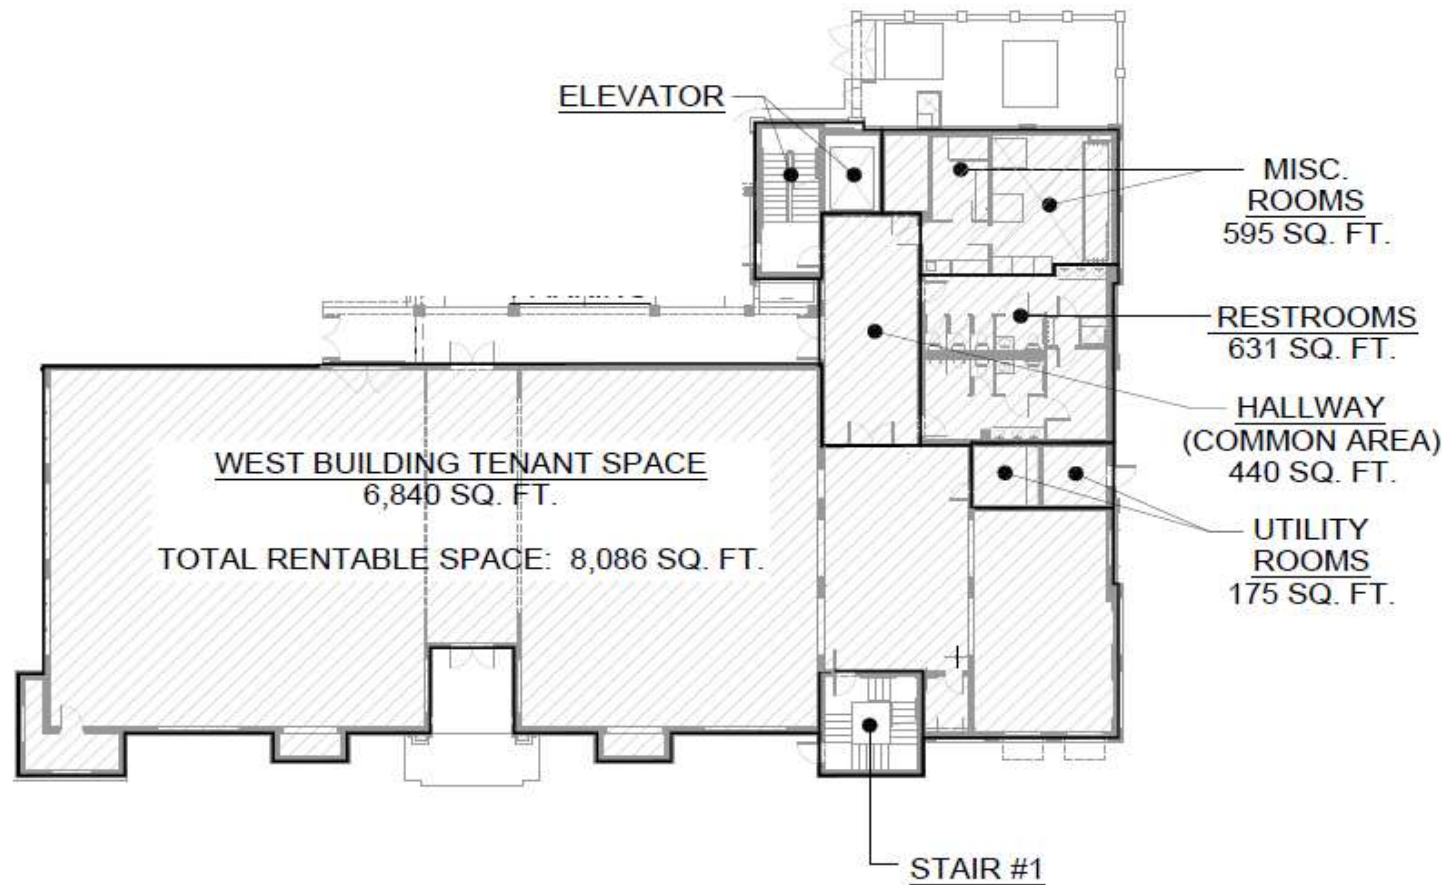

EAST GALLERY - WEST BUILDING RENTABLE SPACE

Scale: N.T.S.