



# LAB / OFFICE / FLEX SPACE AVAILABLE FOR LEASE

8701 New Trails

The Woodlands, TX

## FOR LEASE

Suite 120 - 8,085 RSF - Flex Space

Suite 175 - 14,507 RSF - Lab, Office, Warehouse Space

## TERM

\$20.00 PSF/YR (5 - 7 year term)

## LOCATION

Located on New Trails Dr., just north of the intersection of Research Forest and New Trails

Easy access to I-45, Hardy Toll Rd. & Grand Parkway

Close proximity to The Woodlands Waterway, Market Street, and Hughes Landing

## FEATURES

Research Forest Venture Tech flex building set in a peaceful wooded setting

Multiple office and lab options with a combination of office and open floor plans

Semi dock and full dock access

Ample parking

Existing tenants: SGS, Drill Chem, Stratos, Family Psychiatry of The Woodlands

Monument signage available / High traffic counts

---


*Exceptional Service Through Speed, Skill and Stewardship*

Contact Greg Usher at 832.403.2868 | [gusher@cypressbrook.com](mailto:gusher@cypressbrook.com) | [cypressbrook.com](http://cypressbrook.com)

---

**Cypressbrook**  
Company

# 8701 New Trails, The Woodlands, TX

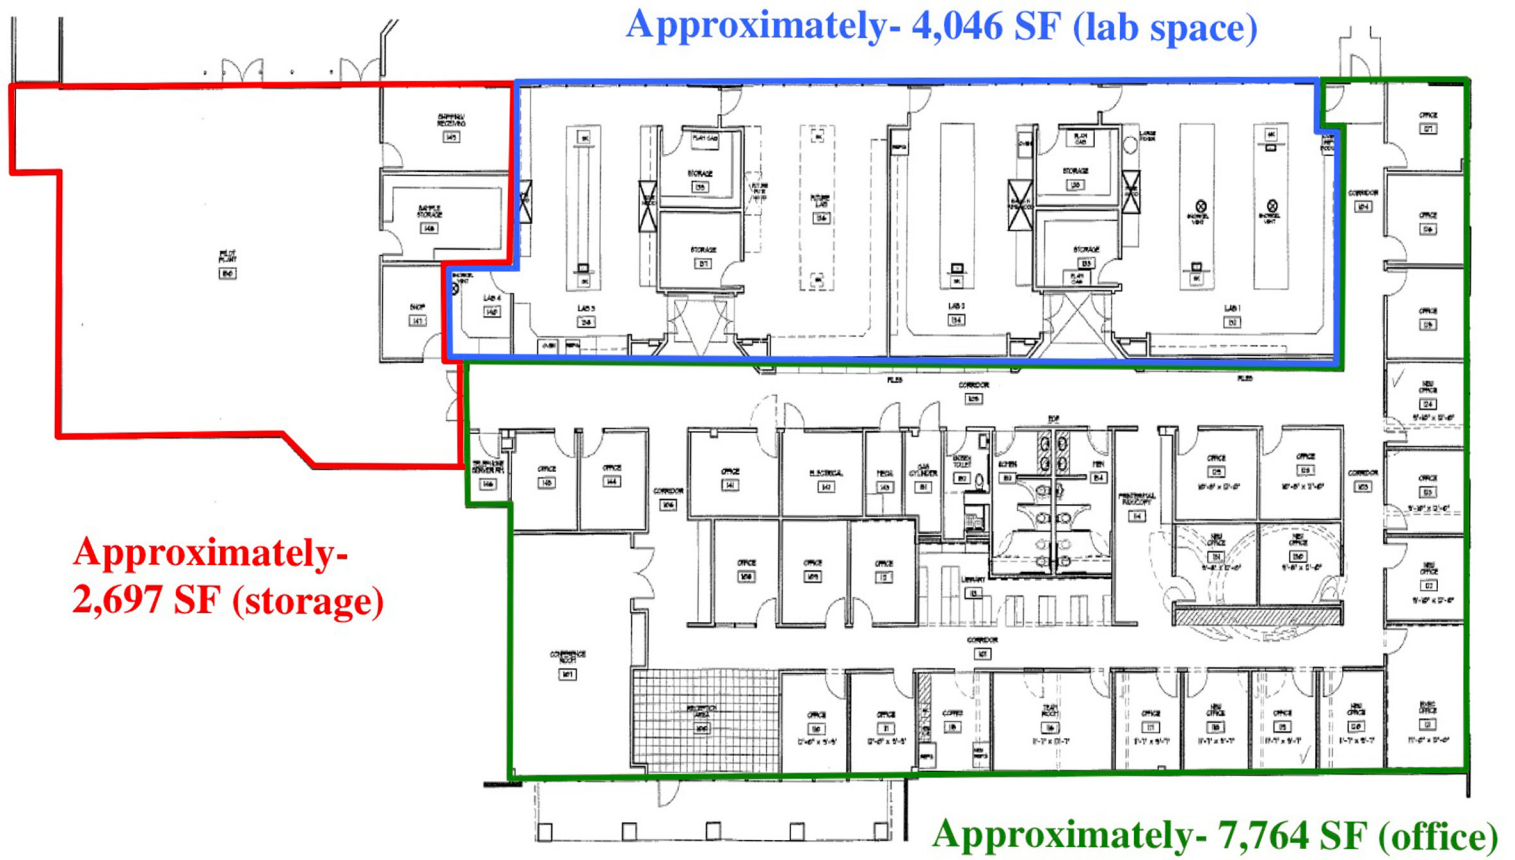

# 8701 New Trails, The Woodlands, TX




## VENTURE TECHNOLOGY CENTER III

8701 New Trails Drive The Woodlands, Texas

VISTA MANAGEMENT COMPANY

**SUITE 120** 8,085 RSF

### LEGEND

-  Construction to be demolished
-  Existing partitions to remain
-  New partitions




Scale: 1" = 10'

DATE: 08/13/2013  
 DRAWN BY: J. B. BROWN  
 CHECKED BY: J. B. BROWN  
 PROJECT: 8701 New Trails Drive, The Woodlands, Texas

GOBRENT SUITE 120 8,085 RSF  
 VENTURE TECHNOLOGY CENTER III  
 8701 New Trails Drive  
 The Woodlands, Texas  
 VISTA MANAGEMENT COMPANY  
 CONSTRUCTION PLAN Rev 08/02/13




# 8701 New Trails, The Woodlands, TX

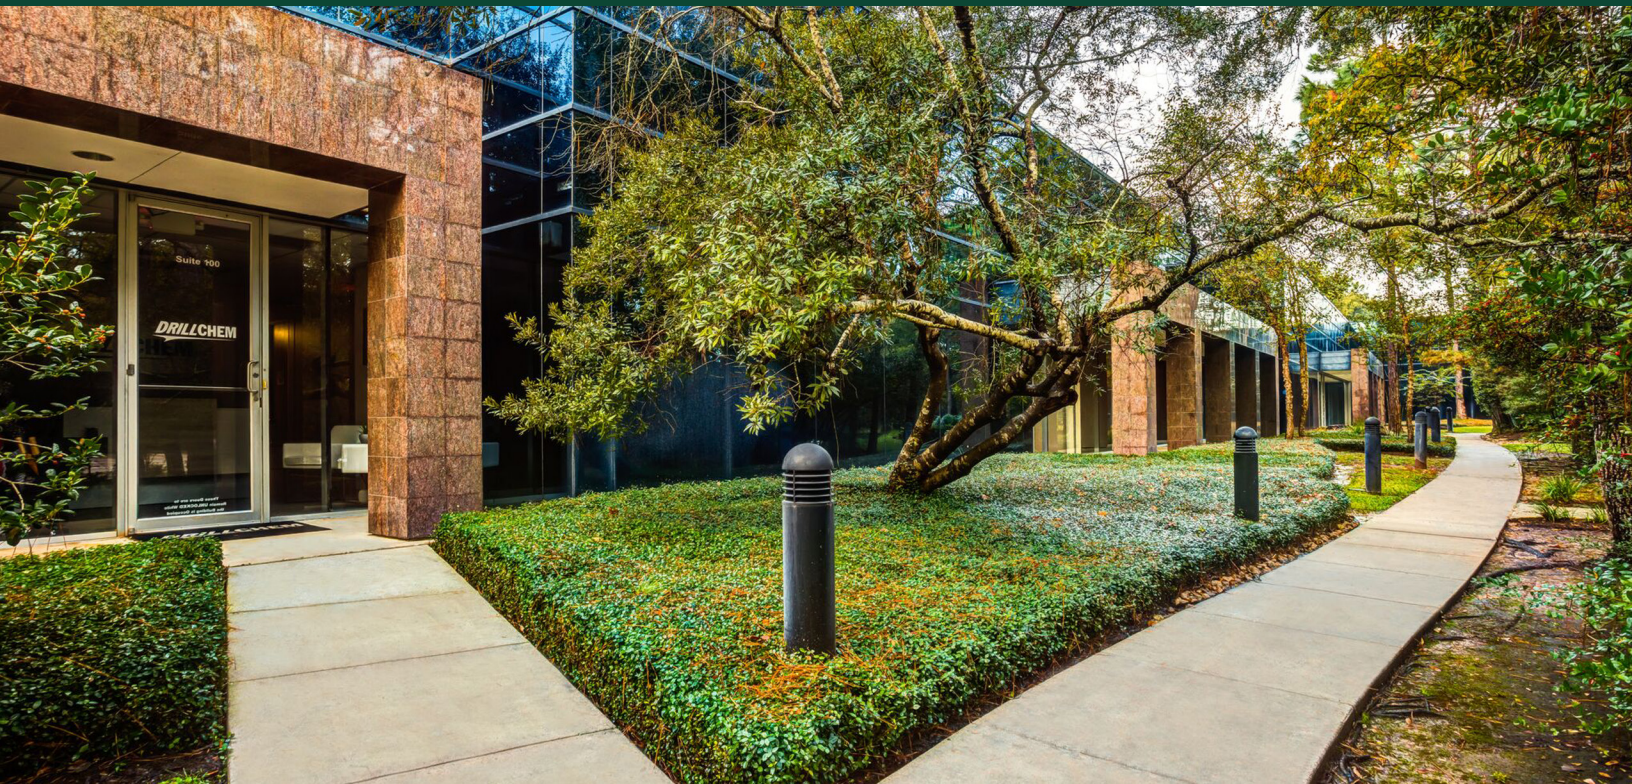

*Exceptional Service Through Speed, Skill and Stewardship*  
Contact Greg Usher at 832.403.2868 | [gusher@cypressbrook.com](mailto:gusher@cypressbrook.com) | [cypressbrook.com](http://cypressbrook.com)

**Cypressbrook**  
Company

# 8701 New Trails, The Woodlands, TX

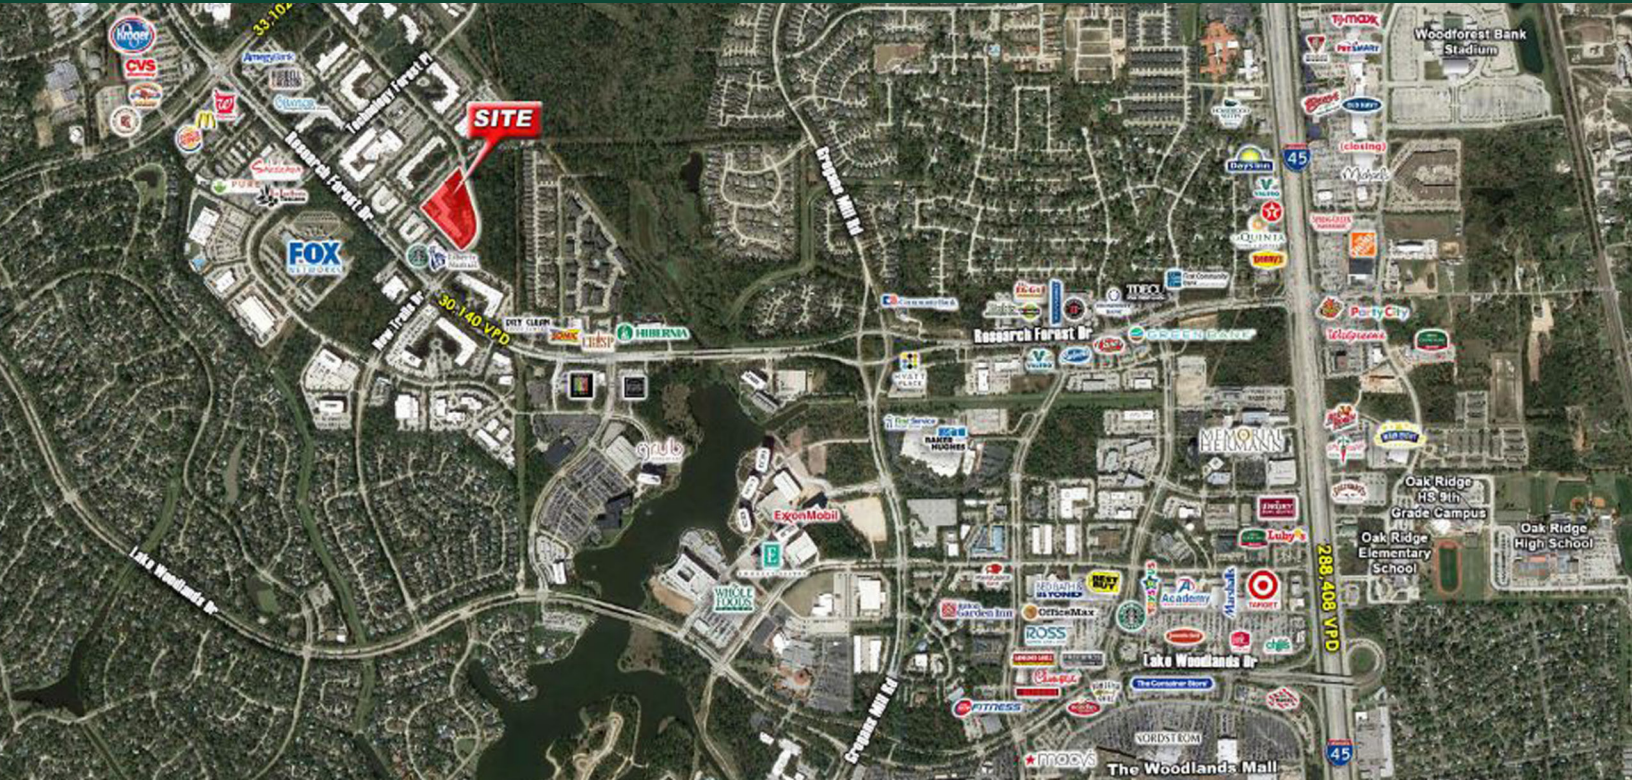

Exceptional Service Through Speed, Skill and Stewardship  
Contact Greg Usher at 832.403.2868 | [gusher@cypressbrook.com](mailto:gusher@cypressbrook.com) | [cypressbrook.com](http://cypressbrook.com)

**Cypressbrook**  
Company



### Information About Brokerage Services

11-2-2015

Texas law requires all real estate license holders to give the following information about brokerage services to prospective buyers, tenants, sellers and landlords.

**TYPES OF REAL ESTATE LICENSE HOLDERS:**

- A **BROKER** is responsible for all brokerage activities, including acts performed by sales agents sponsored by the broker.
- A **SALES AGENT** must be sponsored by a broker and works with clients on behalf of the broker.

**A BROKER'S MINIMUM DUTIES REQUIRED BY LAW (A client is the person or party that the broker represents):**

- Put the interests of the client above all others, including the broker's own interests;
- Inform the client of any material information about the property or transaction received by the broker;
- Answer the client's questions and present any offer to or counter-offer from the client; and
- Treat all parties to a real estate transaction honestly and fairly.

**A LICENSE HOLDER CAN REPRESENT A PARTY IN A REAL ESTATE TRANSACTION:**

**AS AGENT FOR OWNER (SELLER/LANDLORD):** The broker becomes the property owner's agent through an agreement with the owner, usually in a written listing to sell or property management agreement. An owner's agent must perform the broker's minimum duties above and must inform the owner of any material information about the property or transaction known by the agent, including information disclosed to the agent or subagent by the buyer or buyer's agent.

**AS AGENT FOR BUYER/TENANT:** The broker becomes the buyer/tenant's agent by agreeing to represent the buyer, usually through a written representation agreement. A buyer's agent must perform the broker's minimum duties above and must inform the buyer of any material information about the property or transaction known by the agent, including information disclosed to the agent by the seller or seller's agent.

**AS AGENT FOR BOTH - INTERMEDIARY:** To act as an intermediary between the parties the broker must first obtain the written agreement of *each party* to the transaction. The written agreement must state who will pay the broker and, in conspicuous bold or underlined print, set forth the broker's obligations as an intermediary. A broker who acts as an intermediary:

- Must treat all parties to the transaction impartially and fairly;
- May, with the parties' written consent, appoint a different license holder associated with the broker to each party (owner and buyer) to communicate with, provide opinions and advice to, and carry out the instructions of each party to the transaction.
- Must not, unless specifically authorized in writing to do so by the party, disclose:
  - that the owner will accept a price less than the written asking price;
  - that the buyer/tenant will pay a price greater than the price submitted in a written offer; and
  - any confidential information or any other information that a party specifically instructs the broker in writing not to disclose, unless required to do so by law.

**AS SUBAGENT:** A license holder acts as a subagent when aiding a buyer in a transaction without an agreement to represent the buyer. A subagent can assist the buyer but does not represent the buyer and must place the interests of the owner first.

**TO AVOID DISPUTES, ALL AGREEMENTS BETWEEN YOU AND A BROKER SHOULD BE IN WRITING AND CLEARLY ESTABLISH:**

- The broker's duties and responsibilities to you, and your obligations under the representation agreement.
- Who will pay the broker for services provided to you, when payment will be made and how the payment will be calculated.

**LICENSE HOLDER CONTACT INFORMATION:** This notice is being provided for information purposes. It does not create an obligation for you to use the broker's services. Please acknowledge receipt of this notice below and retain a copy for your records.

Cypressbrook Company

Michael E Novelli  
Licensed Broker/Broker Firm Name or  
Primary Assumed Business Name

367491  
License No.

mnovelli@cypressbrook.com  
Email

(832) 403-2860  
Phone

\_\_\_\_\_  
Designated Broker of Firm

\_\_\_\_\_  
License No.

\_\_\_\_\_  
Email

\_\_\_\_\_  
Phone

\_\_\_\_\_  
Licensed Supervisor of Sales Agent/  
Associate

\_\_\_\_\_  
License No.

\_\_\_\_\_  
Email

\_\_\_\_\_  
Phone

Greg Usher  
Sales Agent/Associate's Name

566228  
License No.

gusher@cypressbrook.com  
Email

832-403-2868  
Phone

\_\_\_\_\_  
Buyer/Tenant/Seller/Landlord Initials

\_\_\_\_\_  
Date

Regulated by the Texas Real Estate Commission

Information available at [www.trec.texas.gov](http://www.trec.texas.gov)

TAR 2501

IABS 1-0