

**BERKSHIRE
HATHAWAY**
HOMESERVICES

ABBOTT
REALTORS®

COMMERCIAL DIVISION



639 Teaneck Road

639 TEANECK RD, TEANECK, NJ 07666

3 FLOORS OF PRIME PROFESSIONAL/MEDICAL SPACE FOR
LEASE (8,938 SQ FT)

****FRONT DOOR WILL BE SIDE-LOADED DOOR
REV: 2.12.2026**

- Janitorial Cleaning
- 32 Parking Spaces
- 4 Handicapped Parking spots
- 2 EV Charging Stations
- Sprinkler System
- Elevator with gurney access
- Common Area Space
- Bus Stop with Lines to Harrington Park, Dumont, New York, Paramus, Fort Lee, Teaneck, Edgewater, and Cliffside Park

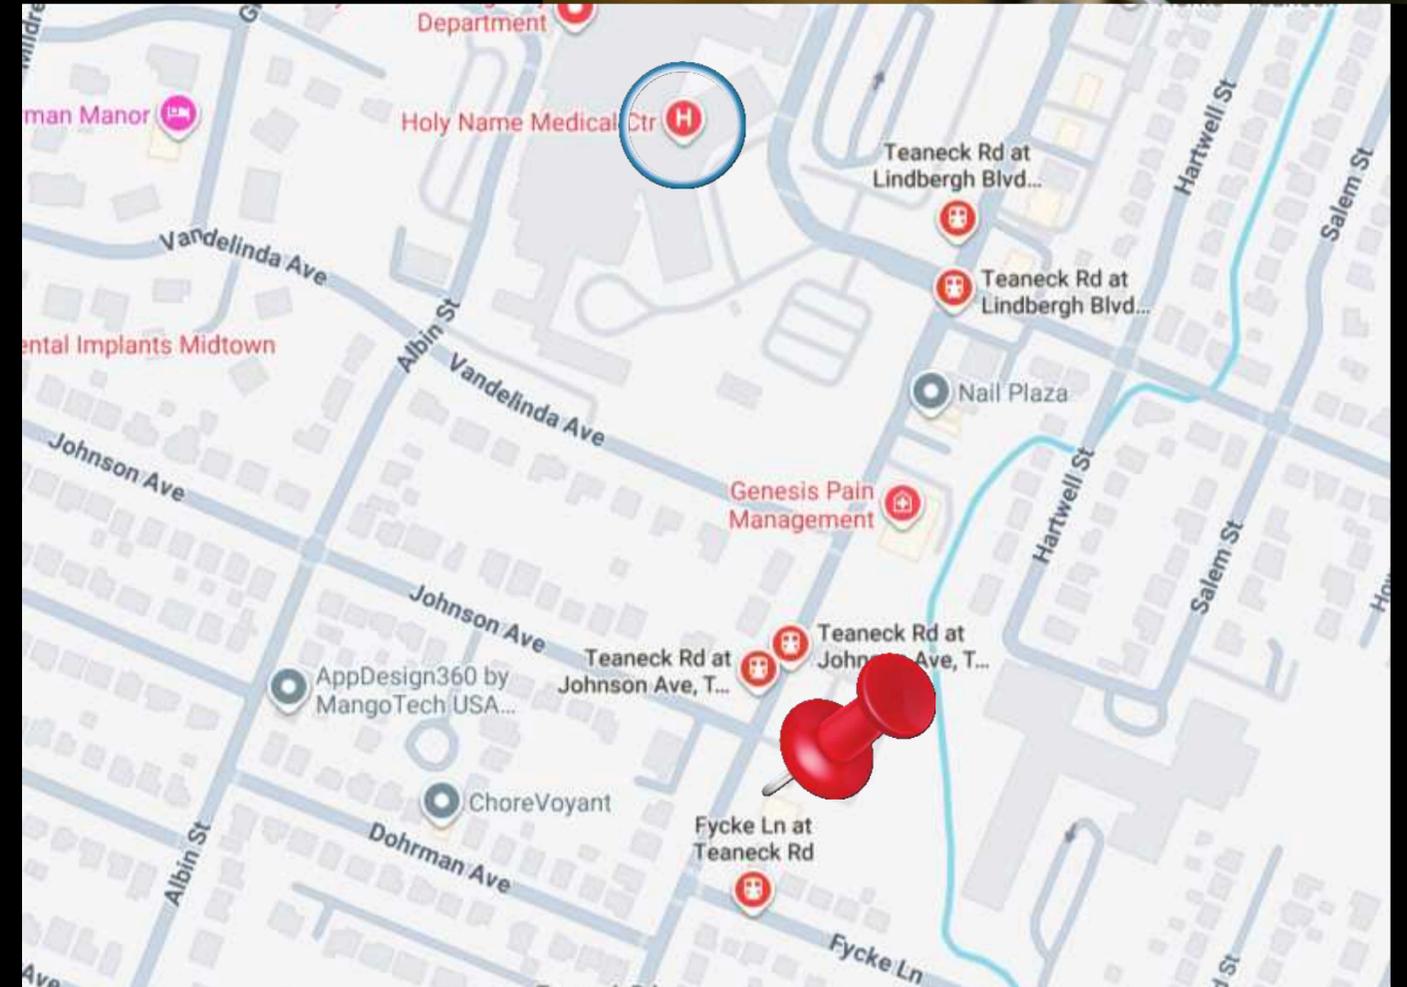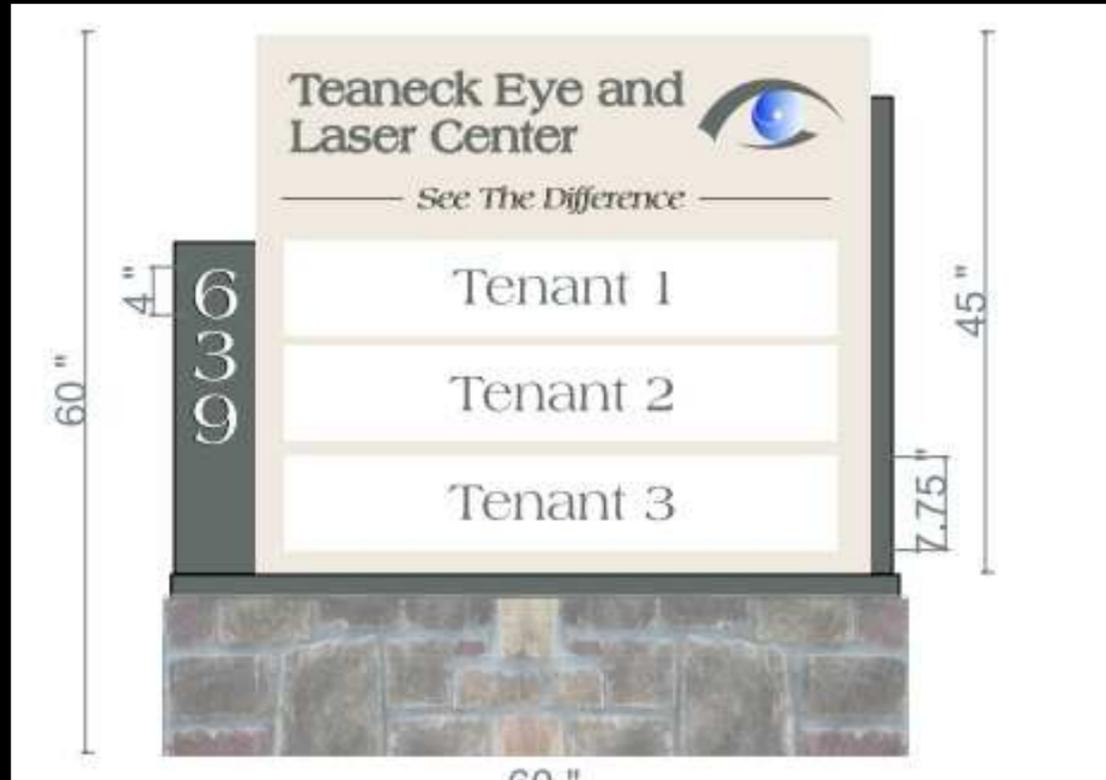


Building Highlights




FRONT ELEVATION
SCALE 1/4" = 1'-0"

Front Elevation

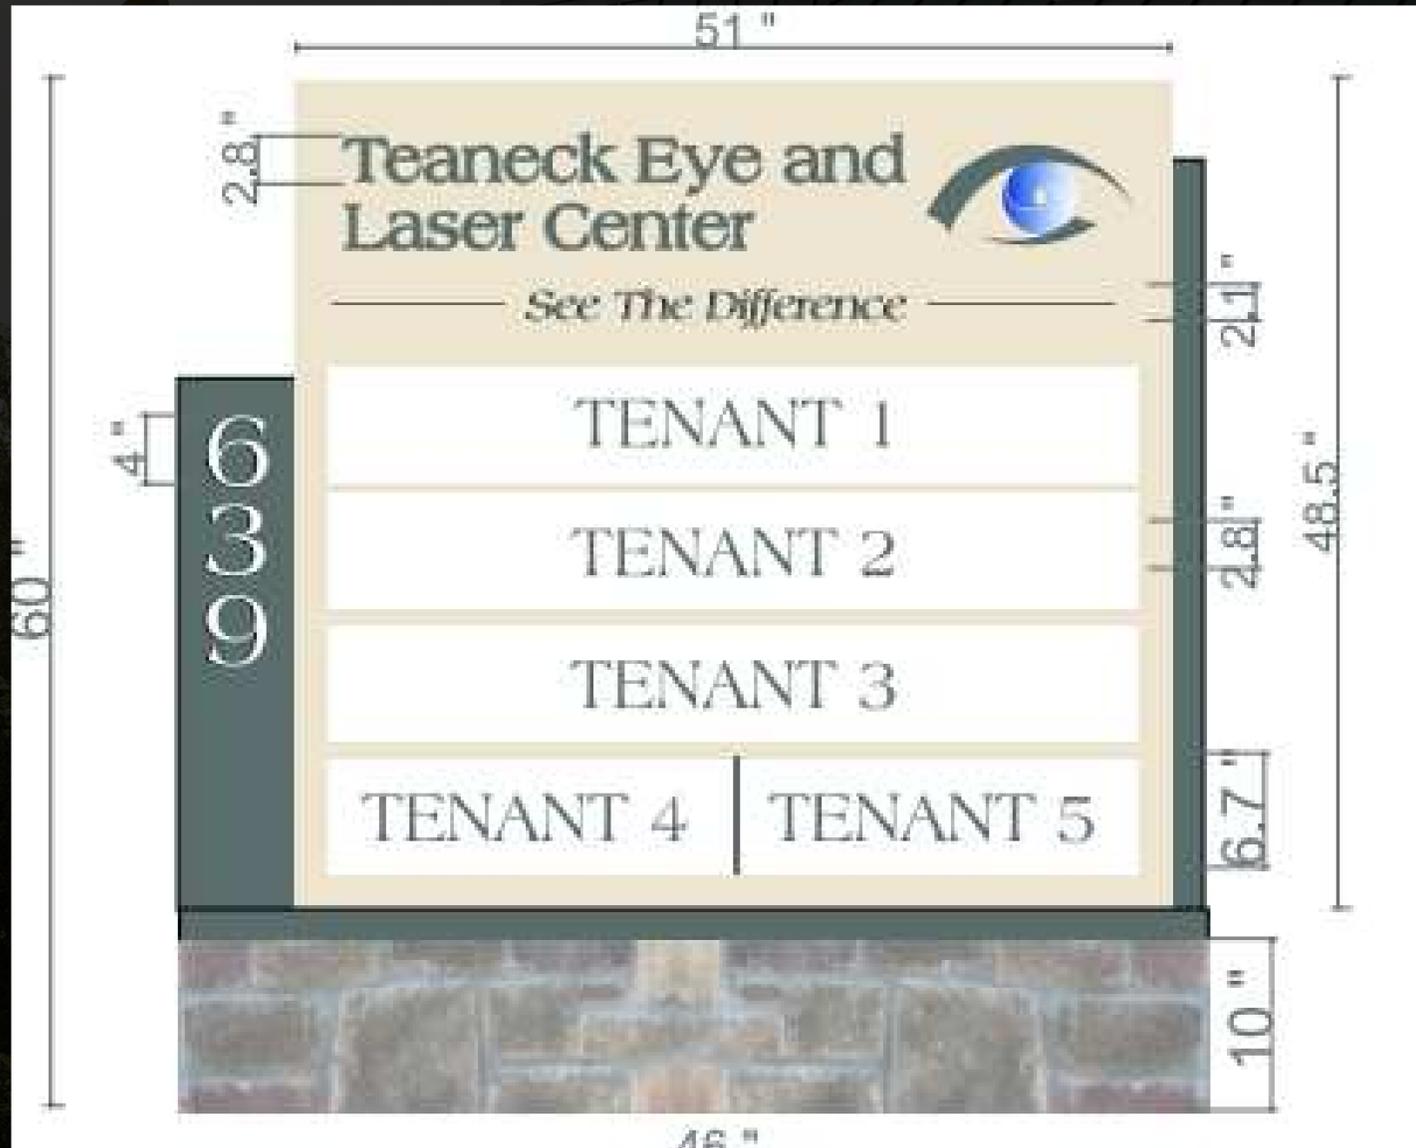

Lawn Sign Rendering

1st Floor Layout

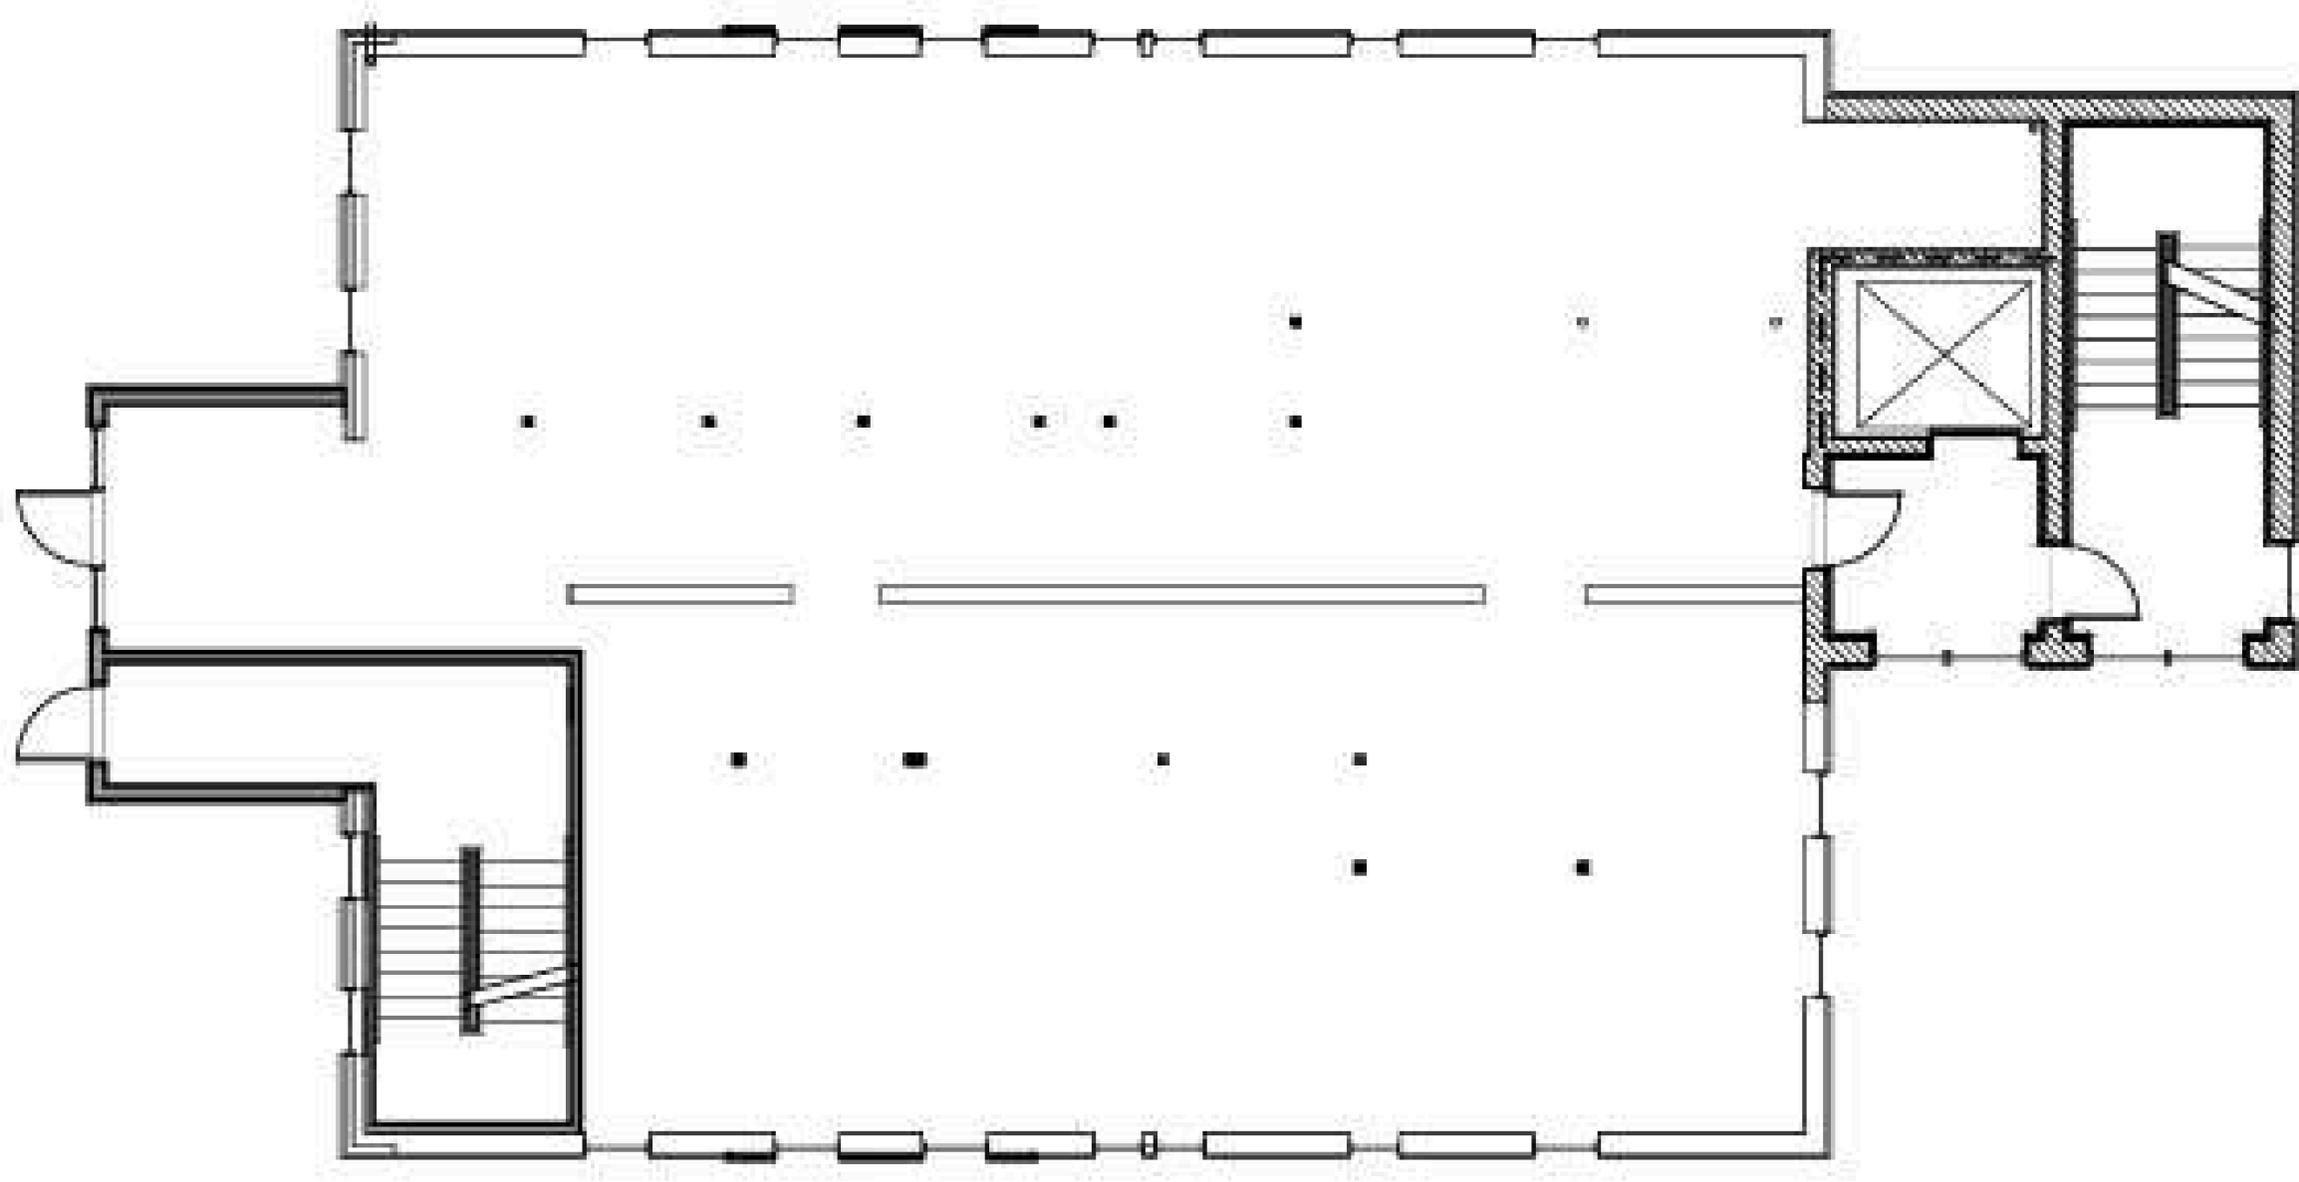


**BERKSHIRE
HATHAWAY**
HOMESERVICES

ABBOTT
REALTORS®

COMMERCIAL DIVISION

2nd Floor Layout

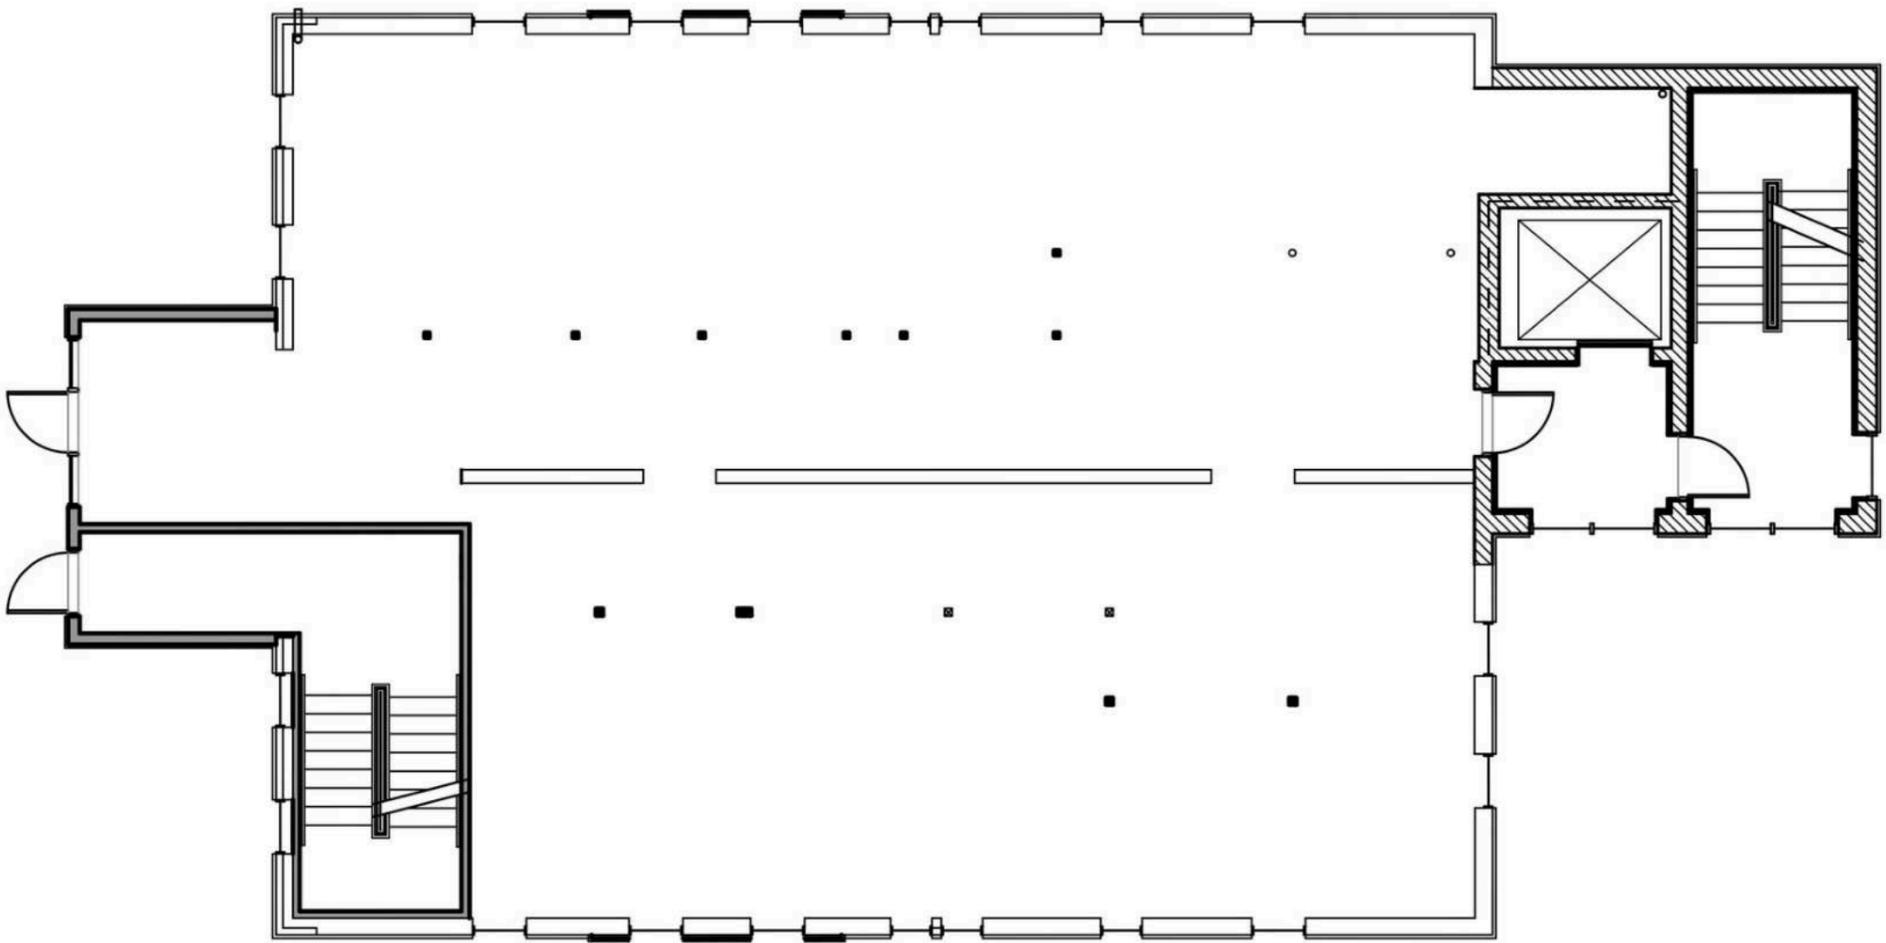


**BERKSHIRE
HATHAWAY**
HOMESERVICES

ABBOTT
REALTORS®

COMMERCIAL DIVISION

4th Floor Layout

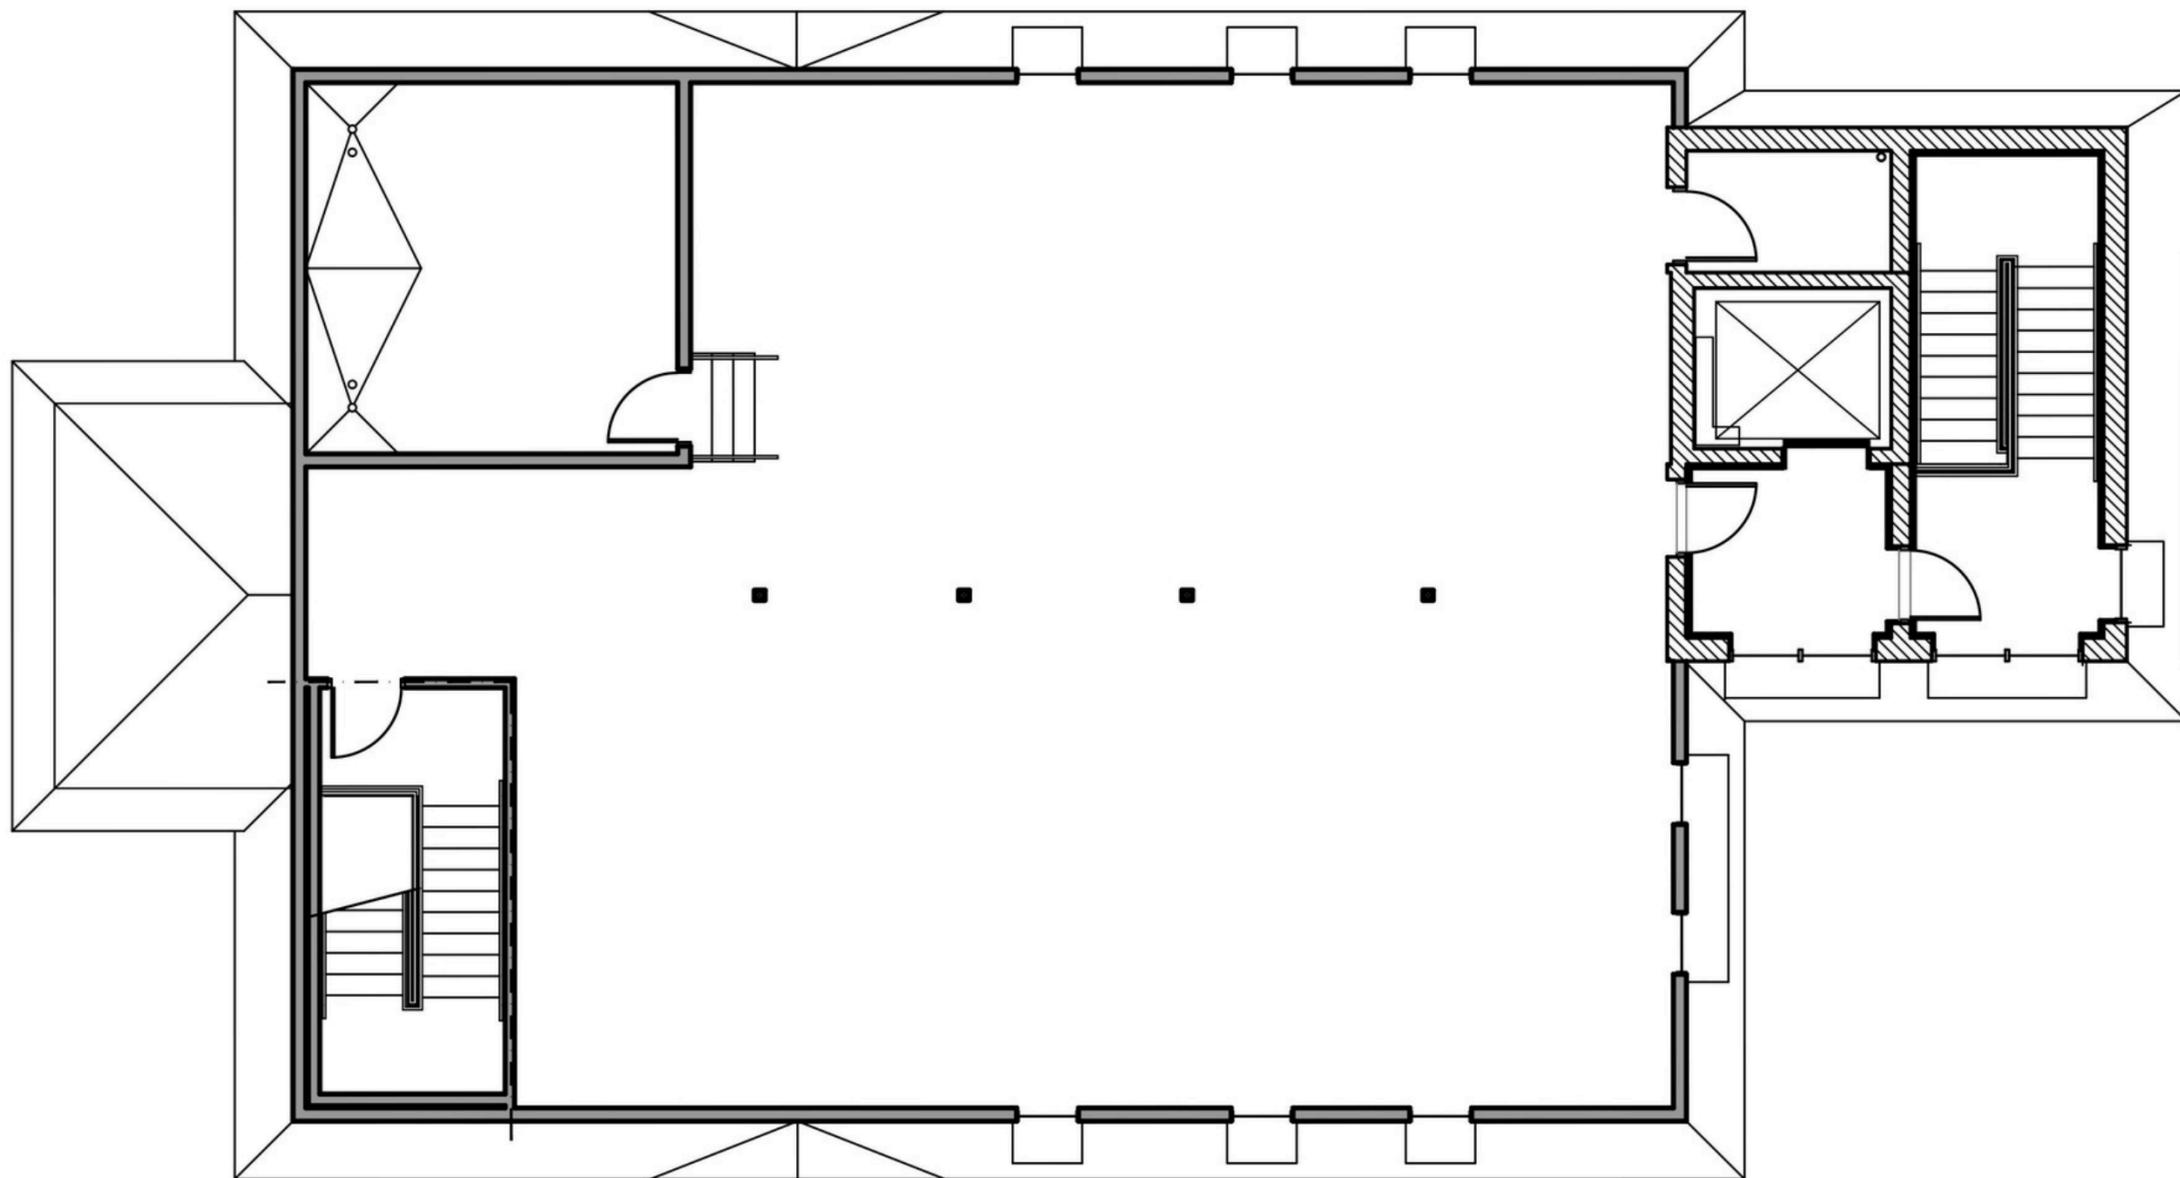

**BERKSHIRE
HATHAWAY**
HOMESERVICES

ABBOTT
REALTORS®



COMMERCIAL DIVISION

Sample Renderings



Teaneck Highlights

- Walking distance to Holy Name Medical Center
- Close to Route 4, I-80 and Palisades Interstate Parkway
- Close to Hackensack, Englewood and New York City

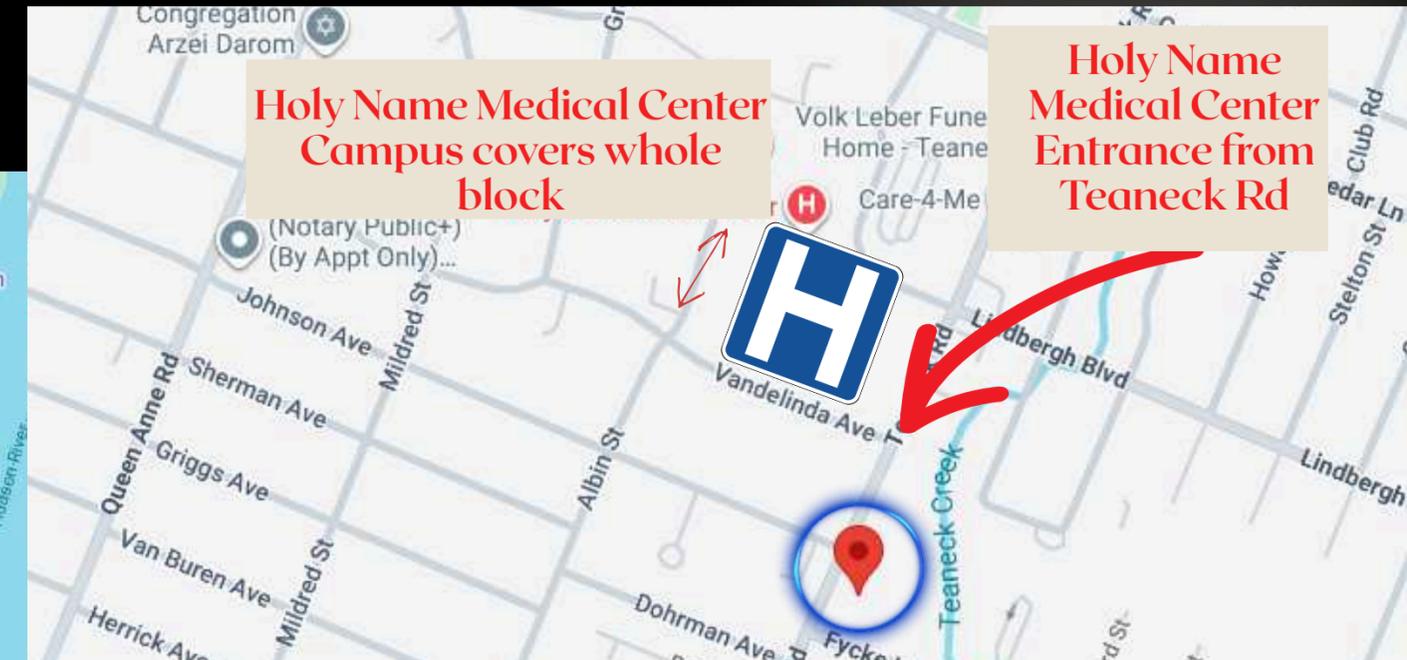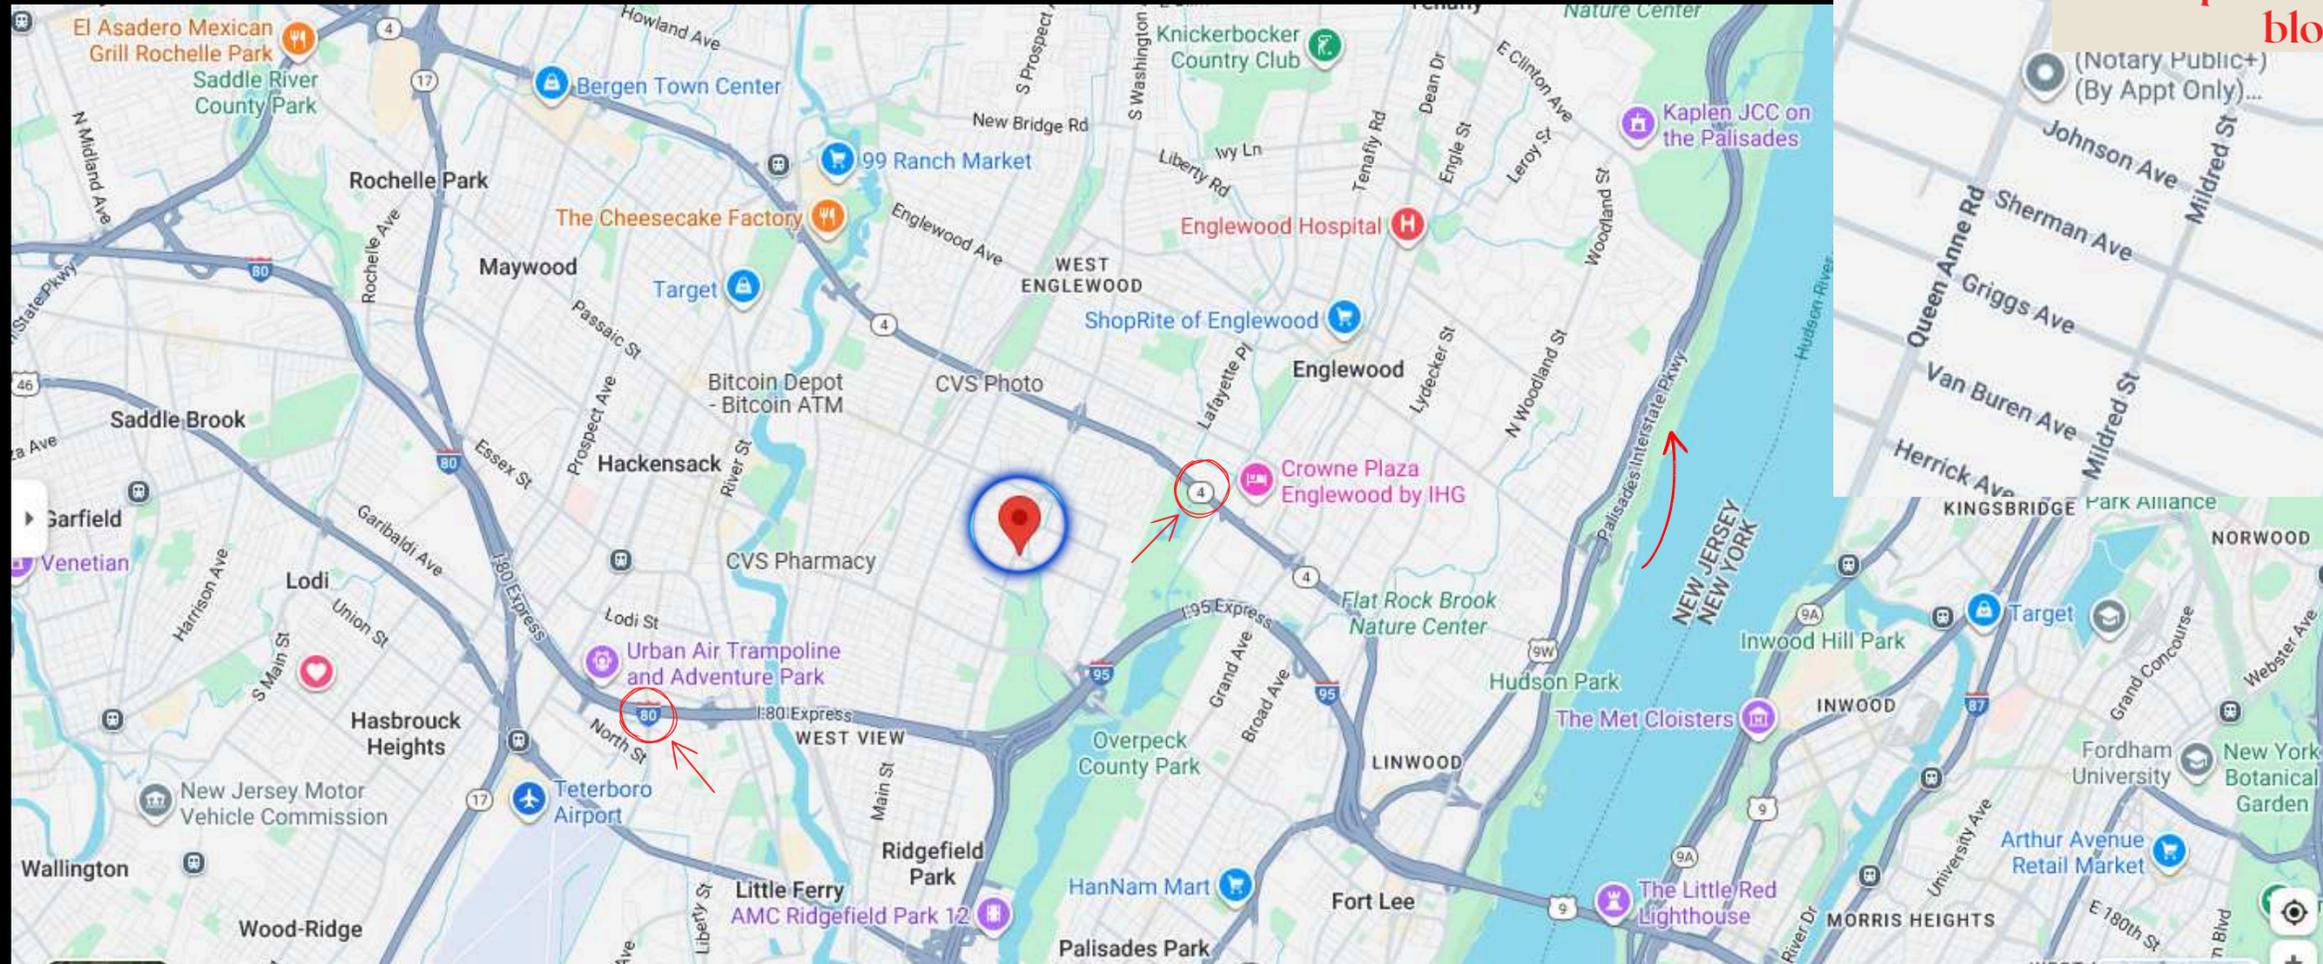

**BERKSHIRE
HATHAWAY**
HOMESERVICES

**ABBOTT
REALTORS®**

COMMERCIAL DIVISION

COMMERCIAL DIVISION

639 Teaneck Rd, Teaneck, NJ

1st Floor - 3,161 sq ft

Rev: 10.3.2025

CURRENT		
	Monthly	Annual
	Total	Total
Rent:		
1st Floor	\$8,133	\$97,600
Expenses:		
Property Tax ***	\$1,070	\$12,835
Common Utilities- Electric & Gas-Tenant Pays	\$107	\$1,284
Landscaping- Tenant Pays	\$107	\$1,284
Snow Removal-Tenant Pays	\$107	\$1,284
EV Charging	\$44	\$531
Sprinkler System	\$107	\$1,283
Janitorial-Tenant Pays	\$257	\$3,080
Phone Service/Static IP-Tenant Pays	\$53	\$642
Garbage-Tenant Pays	\$141	\$1,694
Elevator-Tenant Pays	\$139	\$1,669
Insurance	\$182	\$2,188
Central Station Monitoring	\$26	\$308
Total Operating Expenses	\$2,340	\$28,080

***= Taxes are approximate & subject to change upon final evaluation.

639 Teaneck Rd, Teaneck, NJ

2nd Floor - 3,273 sq ft

Rev: 10.3.2025

CURRENT		
	Monthly	Annual
	Total	Total
Rent:		
2nd Floor	\$9,001	\$108,009
Expenses:		
Property Tax ***	\$1,107	\$13,280
Common Utilities- Electric & Gas-Tenant Pays	\$111	\$1,328
Landscaping- Tenant Pays	\$111	\$1,328
Snow Removal-Tenant Pays	\$111	\$1,328
EV Charging	\$44	\$531
Sprinkler System	\$111	\$1,328
Janitorial-Tenant Pays	\$266	\$3,187
Phone Service/Static IP-Tenant Pays	\$55	\$664
Garbage-Tenant Pays	\$146	\$1,753
Elevator-Tenant Pays	\$144	\$1,728
Insurance	\$189	\$2,266
Central Station Monitoring	\$27	\$319
Total Operating Expenses	\$2,420	\$29,038

***= Taxes are approximate & subject to change upon final evaluation.

Financials

639 Teaneck Rd, Teaneck, NJ
 3rd Floor - 3,273 sq ft
 Rev: 10.3.2025

CURRENT

Monthly

Total

	Monthly	Total
Rent:		
3rd Floor		
Expenses:		
Property Tax ***		280
Common Utilities- Electric & Gas-Tenant Pays	\$1,328	\$1,328
Landscaping- Tenant Pays	\$1,328	\$1,328
Snow Removal-Tenant Pays	\$1,328	\$1,328
EV Charging	\$531	\$531
Sprinkler System	\$1,328	\$1,328
Janitorial-Tenant Pays	\$66	\$3,187
Phone Service/Static IP-Tenant Pays	\$55	\$664
Garbage-Tenant Pays	\$146	\$1,753
Elevator-Tenant Pays	\$144	\$1,726
Insurance	\$189	\$2,266
Central Station Monitoring	\$27	\$319
Total Operating Expenses	\$2,420	\$29,038



***= Taxes are approximate & subject to change upon final evaluation.

639 Teaneck Rd, Teaneck, NJ
 4th Floor - 2,615 sq ft
 Rev: 10.3.2025

CURRENT

Monthly

Annual

Total

Total

	Monthly	Annual
	Total	Total
Rent:		
4th Floor	\$7,409	\$88,910
Expenses:		
Property Tax ***	\$884	\$10,610
Common Utilities- Electric & Gas-Tenant Pays	\$88	\$1,061
Landscaping- Tenant Pays	\$88	\$1,061
Snow Removal-Tenant Pays	\$88	\$1,061
EV Charging	\$35	\$424
Sprinkler System	\$88	\$1,061
Janitorial-Tenant Pays	\$212	\$2,546
Phone Service/Static IP-Tenant Pays	\$44	\$531
Garbage-Tenant Pays	\$117	\$1,401
Elevator-Tenant Pays	\$115	\$1,379
Insurance	\$151	\$1,810
Central Station Monitoring	\$21	\$255
Total Operating Expenses	\$1,933	\$23,200

***= Taxes are approximate & subject to change upon final evaluation.

CONFIDENTIALITY & DISCLAIMER

The information contained in the following Marketing Brochure is proprietary and strictly confidential. It is intended to be reviewed only by the party receiving it from BHHS Abbott Realtors and should not be made available to any other person or entity without the written consent of BHHS Abbott Realtors. This Marketing Brochure has been prepared to provide summary, unverified information to prospective purchasers, and to establish only a preliminary level of interest in the subject property. The information contained here in is not a substitute for a thorough due diligence investigation. BHHS Abbott Realtors has not made any investigation, and makes no warranty or representation, with respect to the income or expenses for the subject property, the future projected financial performance of the property, the size and square footage of the property and improvements, the presence or absence of contaminating substances, PCB's or asbestos, the compliance with State and Federal regulations, the physical condition of the improvements thereon, or the financial condition or business prospects of any tenant, or any tenant's plans or intentions to continue its occupancy of the subject property. The information contained in this Marketing Brochure has been obtained from sources we believe to be reliable; however, BHHS Abbott Realtors has not verified, and will not verify, any of the information contained here in, nor has BHHS Abbott Realtors conducted any investigation regarding these matters and makes no warranty or representation whatsoever regarding the accuracy or completeness of the information provided. All potential buyers must take appropriate measures to verify all of the information set forth herein.

© 2025 BHHS Abbott Realtors. All rights reserved.

NON - ENDORSEMENT NOTICE

BHHS Abbott Realtors is not affiliated with, sponsored by, or endorsed by any commercial tenant or lessee identified in this marketing package. The presence of any corporation's logo or name is not intended to indicate or imply affiliation with, or sponsorship or endorsement by, said corporation or BHHS Abbott Realtors, its affiliates or subsidiaries, or any agent, product, service, or commercial listing of BHHS Abbott Realtors, and is solely included for the purpose of providing tenant lessee information about this listing to prospective customers.

All property showings are by appointment only. Please consult your BHHS Abbott Realtors agent for more details.

**BERKSHIRE
HATHAWAY**
HOMESERVICES

ABBOTT
REALTORS®

COMMERCIAL DIVISION

**CONTACT ME FOR A
SHOWING!
YOUR COMMERCIAL
EXPERT IN BERGEN
COUNTY**

Robert Abbott

Owner/Broker of Record

Cell: 201-519-8093

Email: BHHSAbbott@gmail.com

