

GATEWAY TO FALCONHEAD: BUILDING G

3500 RR 620 S, BEE CAVE, TX 78738



JEREMY PETERSON

512.391.0718 x133

jpeterson@stcroixca.com

Phone: 512.391.0718 | stcroixcra.com

DANIEL FORTNER

512.391.0718 x132

dfortner@stcroixca.com

JASON TENNISON

512.391.0718 x163

jtennison@stcroixca.com



PROPERTY DESCRIPTION

St. Croix Capital Realty Advisors is pleased to offer the opportunity to purchase a 15,272 SF Class A second generation school building within Gateway to Falconhead. Located in the city of Bee Cave and only 25 minutes from Downtown Austin, The Gateway to Falconhead is a 13.9-acre mixed-use development consisting of a +/- 7.5-acre retail development with +/- 46,500 SF and a 6.47-acre office site with a total of 80,000 SF of medical/professional condos. This area boasts quiet, newer home communities featuring large home sites and upscale properties. The property is located on the southwest corner of RR 620 S and Falconhead Boulevard in the rapidly growing Bee Cave/Lakeway submarkets. Gateway to Falconhead is located at the entrance to the premier Falconhead master-planned community featuring an affluent customer base in a dominant retail corridor with limited competition. This market segment has experienced record growth over the past ten years. The area demographics are some of the strongest in Austin, with 3-mile household incomes averaging over \$484,606 and home values ranging from \$600,000 to \$3,000,000.

PROPERTY HIGHLIGHTS

- Owner/User Opportunity: Ideal for operators seeking a second gen.
- Unique Optionality: Can be converted to retail or utilized as a professional office.
- Prime Location: Located in a sought-after residential area.
- Deeded Play Area: Dedicated to the school.

DRIVING DISTANCE

| | |
|-------------------------------------|------------|
| Hill Country Galleria | 1.7 Miles |
| Baylor Scott & White Medical Center | 1.3 Miles |
| Lake Travis High School | 1 Mile |
| Downtown Austin | 16.2 Miles |



OFFERING SUMMARY

| | |
|---------------------|------------------|
| Sale / Lease Price: | Call for Pricing |
| Building Size: | 15,272 SF |
| Space Available: | 15,272 SF |
| Year Built: | 2019 |
| Submarket: | Southwest |

FOR SALE / FOR LEASE

GATEWAY TO FALCONHEAD: BUILDING G

3500 RR 620 S, BEE CAVE, TX 78738



**FOR MORE
INFORMATION:**

JEREMY PETERSON
512.391.0718 x133
jpeterson@stcroixca.com

DANIEL FORTNER
512.391.0718 x132
dfortner@stcroixca.com

JASON TENNISON
512.391.0718 x163
jtennison@stcroixca.com


St. Croix Capital Realty Advisors
Office: 512.391.0718
www.stcroixcra.com



FOR SALE / FOR LEASE

GATEWAY TO FALCONHEAD: BUILDING G

3500 RR 620 S, BEE CAVE, TX 78738

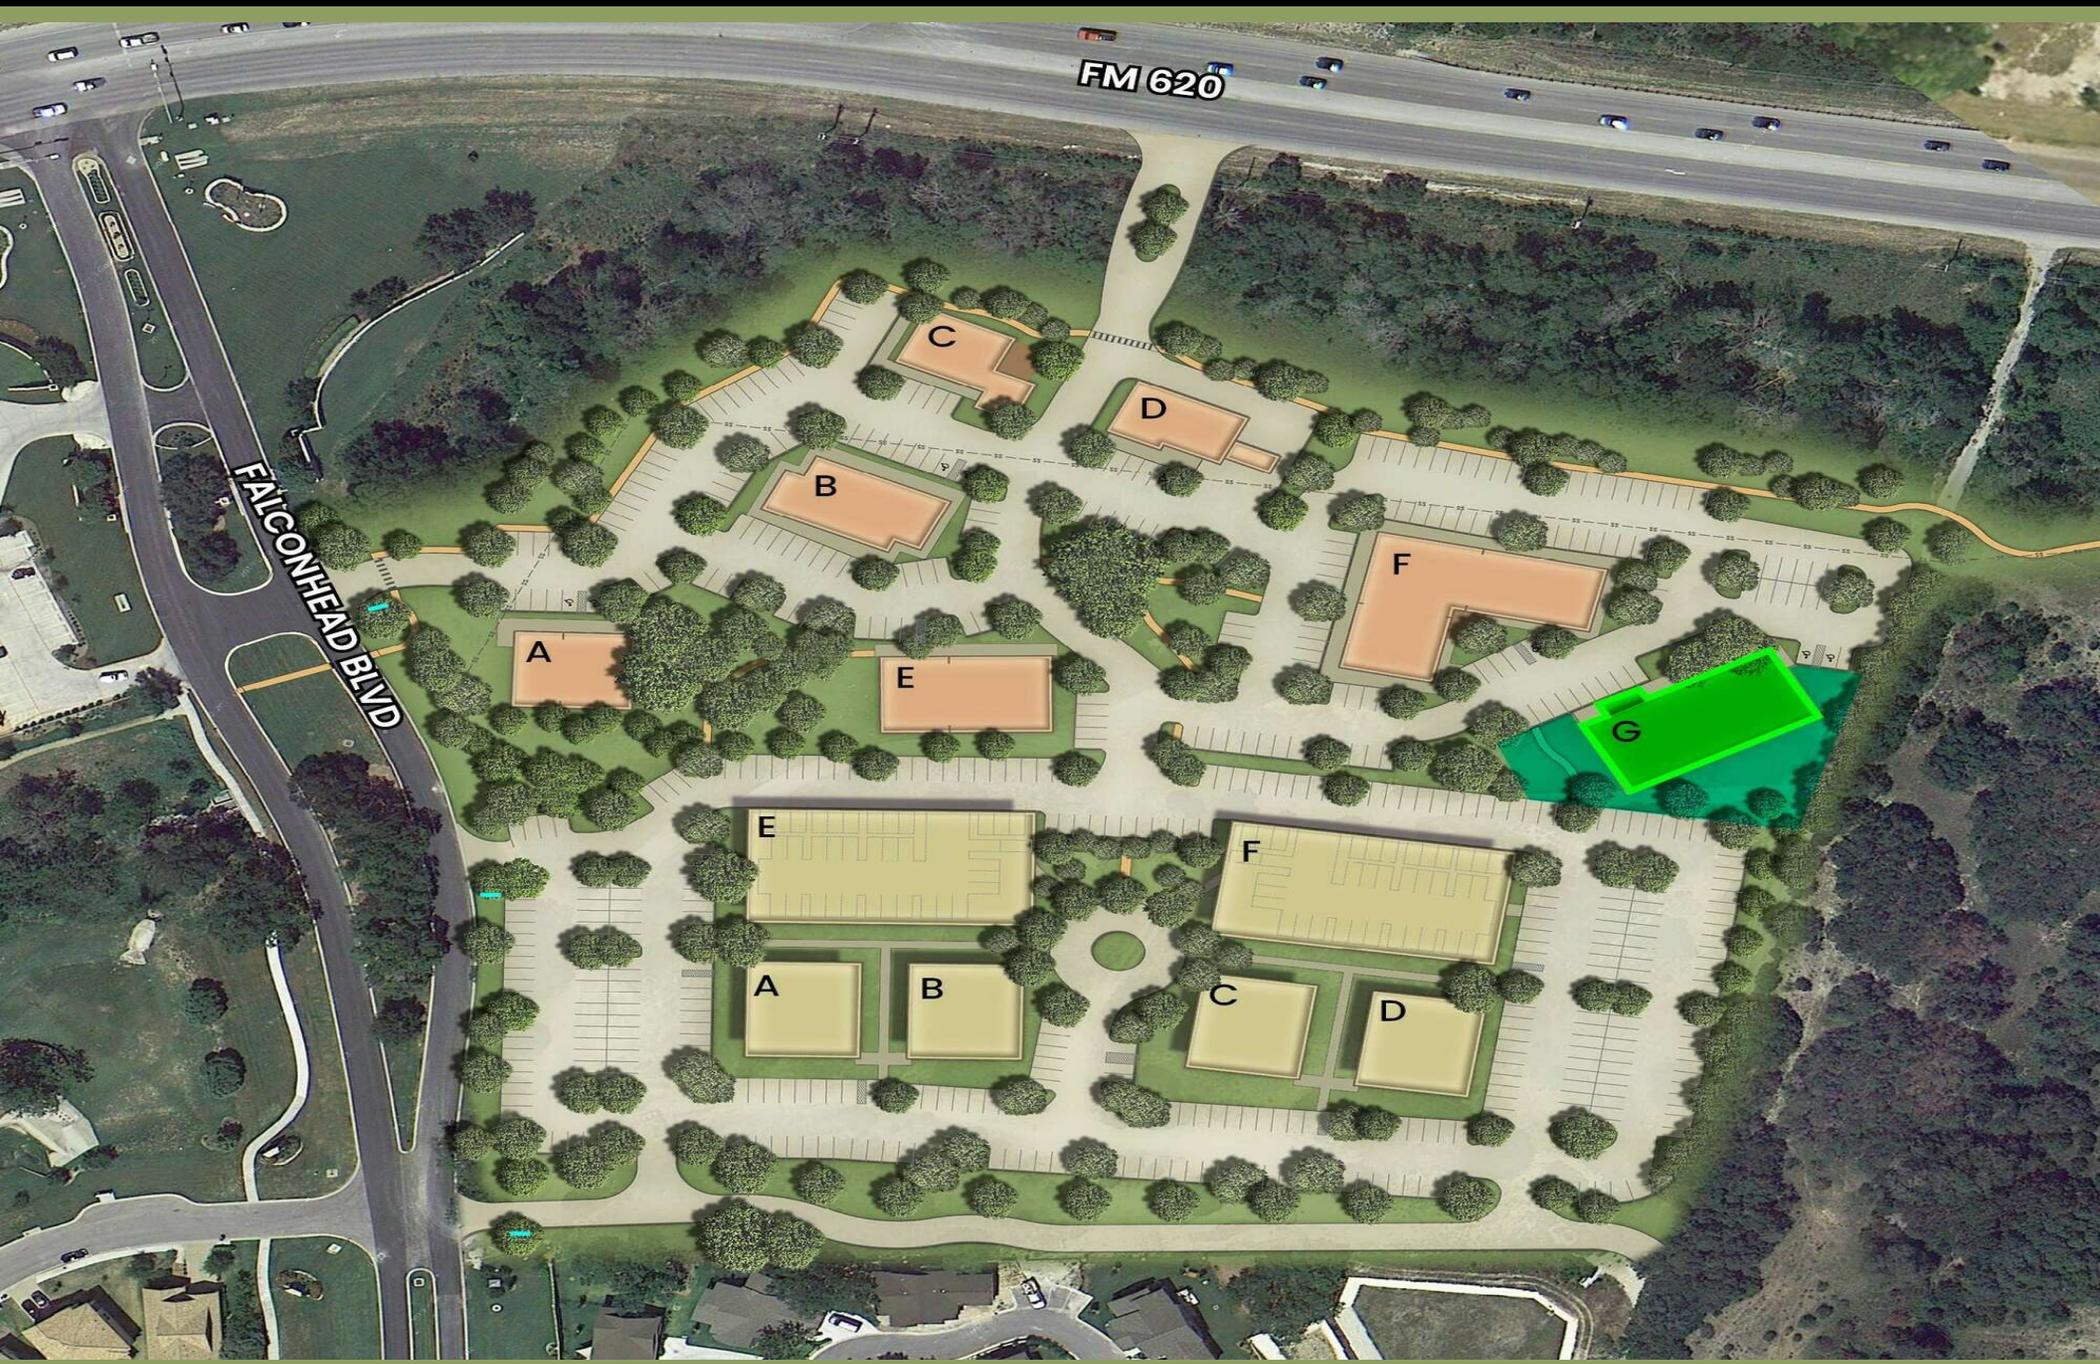

FOR MORE INFORMATION:

JEREMY PETERSON
512.391.0718 x133
jpeterson@stcroixca.com


DANIEL FORTNER
512.391.0718 x132
dfortner@stcroixca.com

JASON TENNISON
512.391.0718 x163
jtennison@stcroixca.com

St. Croix Capital Realty Advisors
Office: 512.391.0718
www.stcroixcra.com



FIRST FLOOR

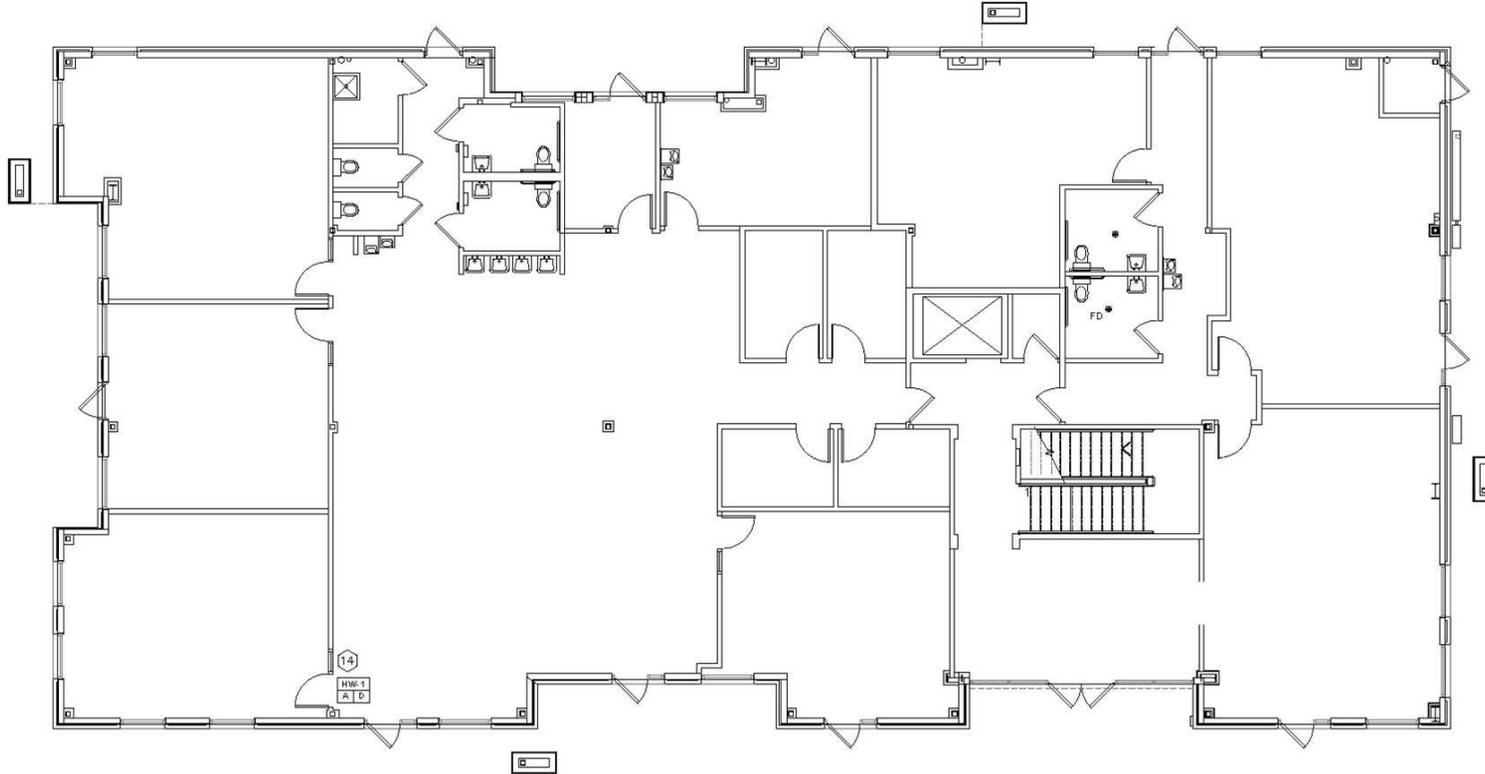

GATEWAY TO FALCONHEAD
BUILDING G - SUITE 200



FLOOR 1
FLOOR PLAN
SCALE: 1/16" = 1'-0"

**FOR MORE
INFORMATION:**

JEREMY PETERSON
512.391.0718 x133
jpeterson@stcroixca.com


DANIEL FORTNER
512.391.0718 x132
dfortner@stcroixca.com

JASON TENNISON
512.391.0718 x163
jtennison@stcroixca.com

St. Croix Capital Realty Advisors
Office: 512.391.0718
www.stcroixcra.com



SECOND FLOOR

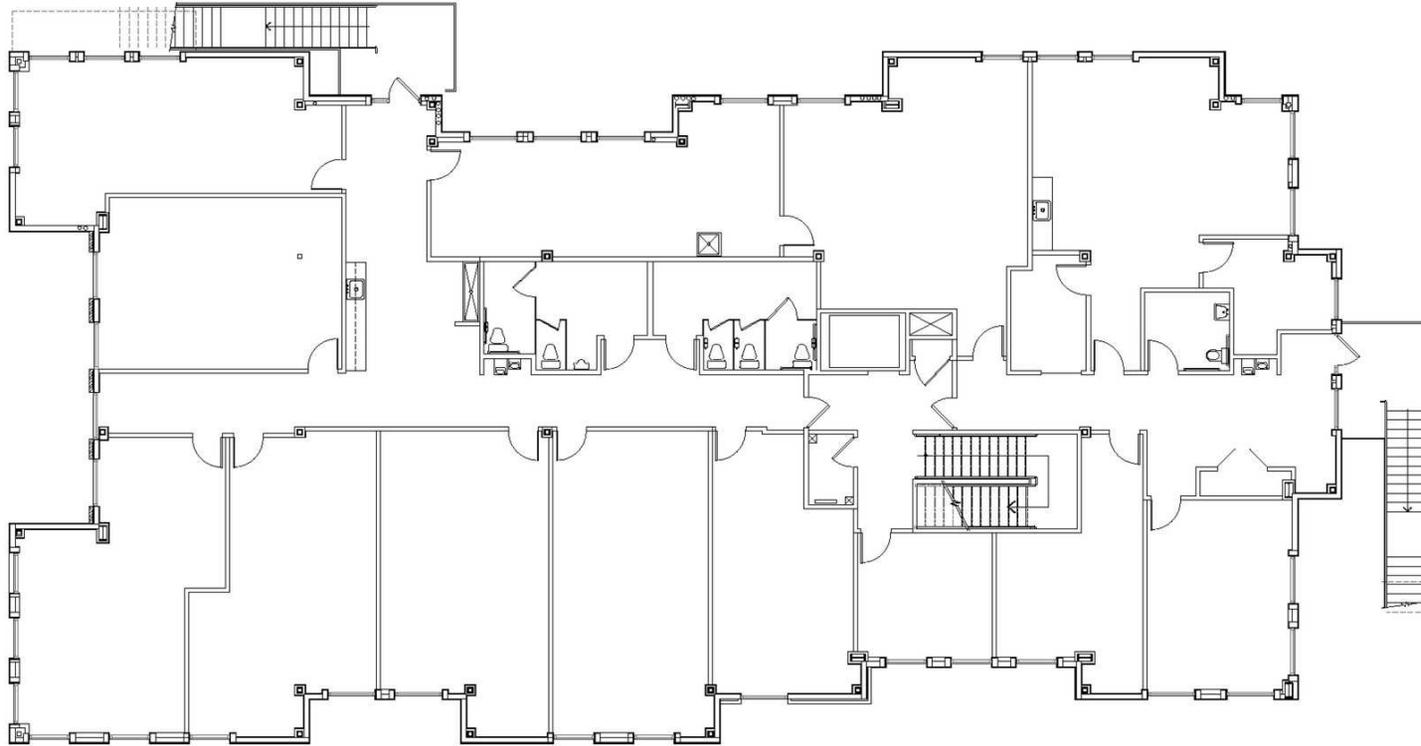

GATEWAY TO FALCONHEAD
BUILDING G - SUITE 200



FLOOR 2
FLOOR PLAN
SCALE: 1/16" = 1'-0"

**FOR MORE
INFORMATION:**


JEREMY PETERSON
512.391.0718 x133
jpeterson@stcroixca.com

DANIEL FORTNER
512.391.0718 x132
dfortner@stcroixca.com

JASON TENNISON
512.391.0718 x163
jtennison@stcroixca.com

St. Croix Capital Realty Advisors
Office: 512.391.0718
www.stcroixcra.com



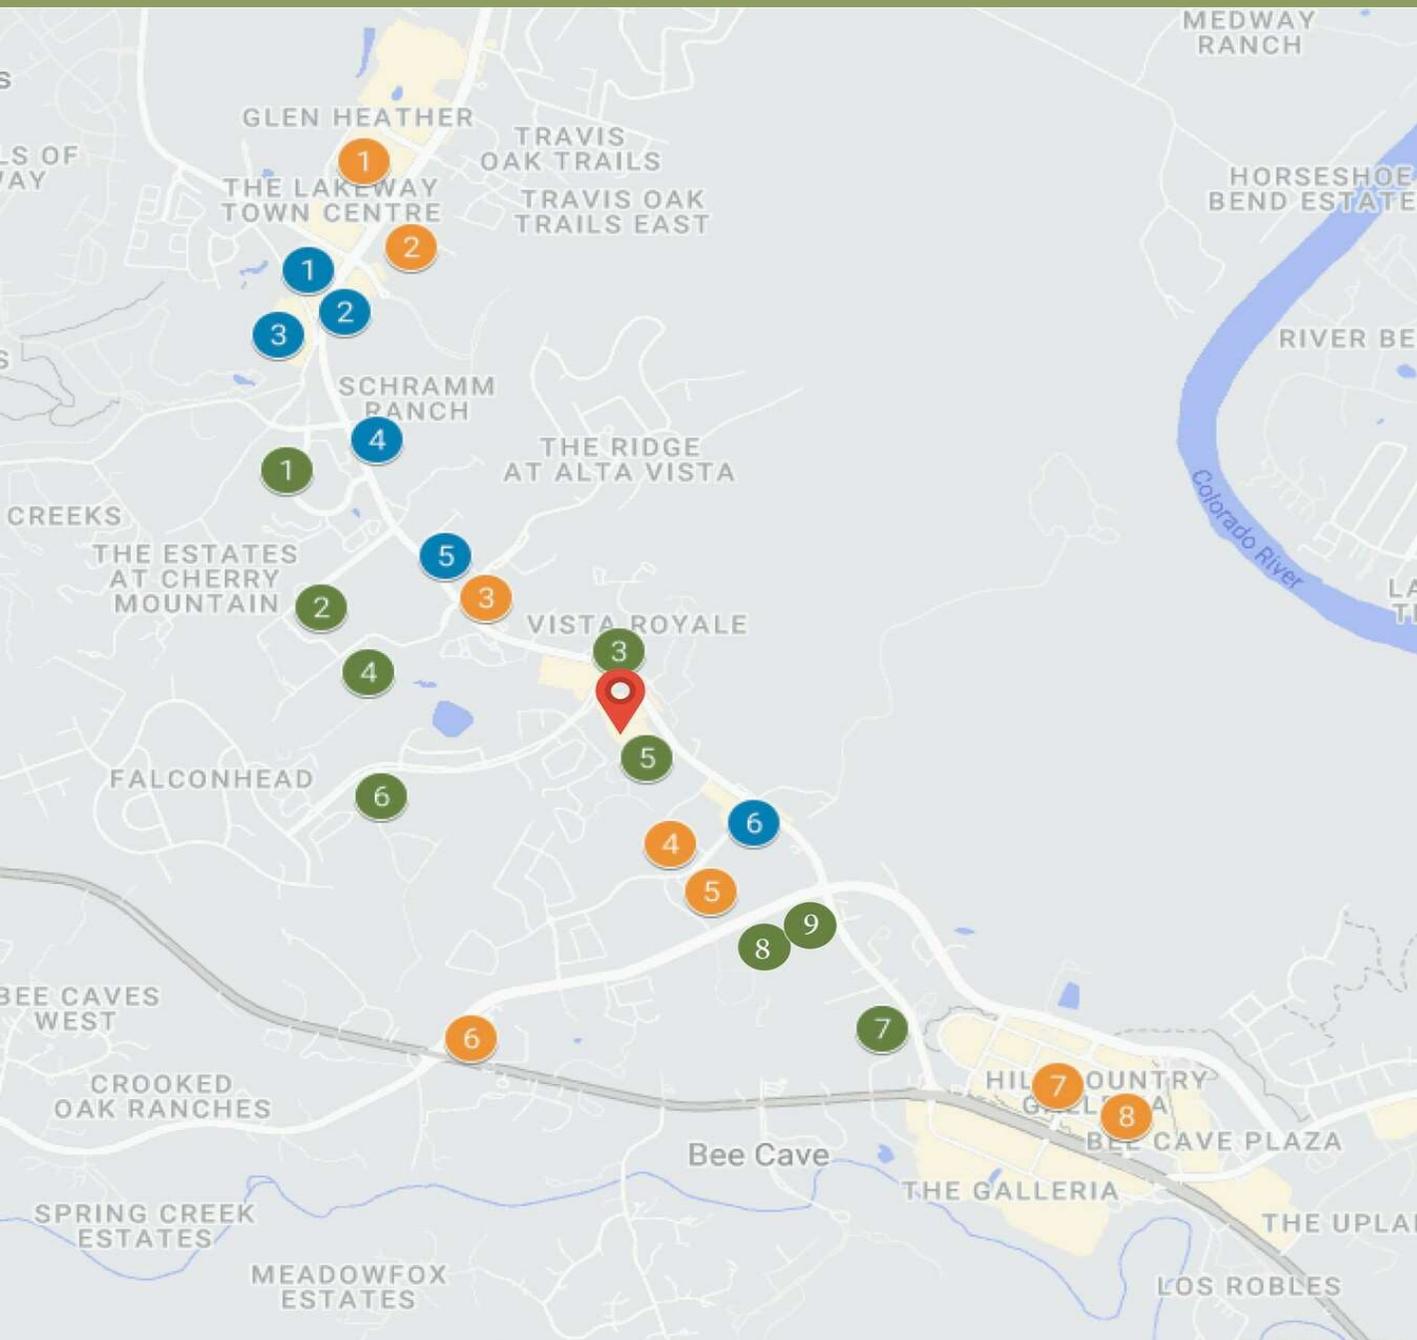

LOCAL AMENITIES

- 1 Baylor Scott & White Medical Center
- 2 Lake Travis High School
- 3 Cielo Apartments
- 4 Cavalier Stadium
- 5 Estates at Bee Cave
- 6 Falconhead Golf Club
- 7 Urban Air Adventure Park
- 8 Backyard
- 9 City of Bee Cave Central Park

RESTAURANTS

- 1 Bluefin Sushi
- 2 CraigO's Lakeway
- 3 Pao's Mandarin House
- 4 The Grove
- 5 P. Terry's Burger Stand
- 6 Chick-fil-A

RETAIL

- 1 HEB
- 2 Randalls
- 3 Lake Travis Country Market
- 4 Home Depot
- 5 Target
- 6 CVS
- 7 Hill Country Galleria
- 8 Whole Foods Market

**FOR MORE
INFORMATION:**

JEREMY PETERSON
512.391.0718 x133
jpeterson@stcroixca.com

DANIEL FORTNER
512.391.0718 x132
dfortner@stcroixca.com

JASON TENNISON
512.391.0718 x163
jtennison@stcroixca.com


St. Croix Capital Realty Advisors
Office: 512.391.0718
www.stcroixcra.com



FOR SALE / FOR LEASE

GATEWAY TO FALCONHEAD: BUILDING G

3500 RR 620 S, BEE CAVE, TX 78738

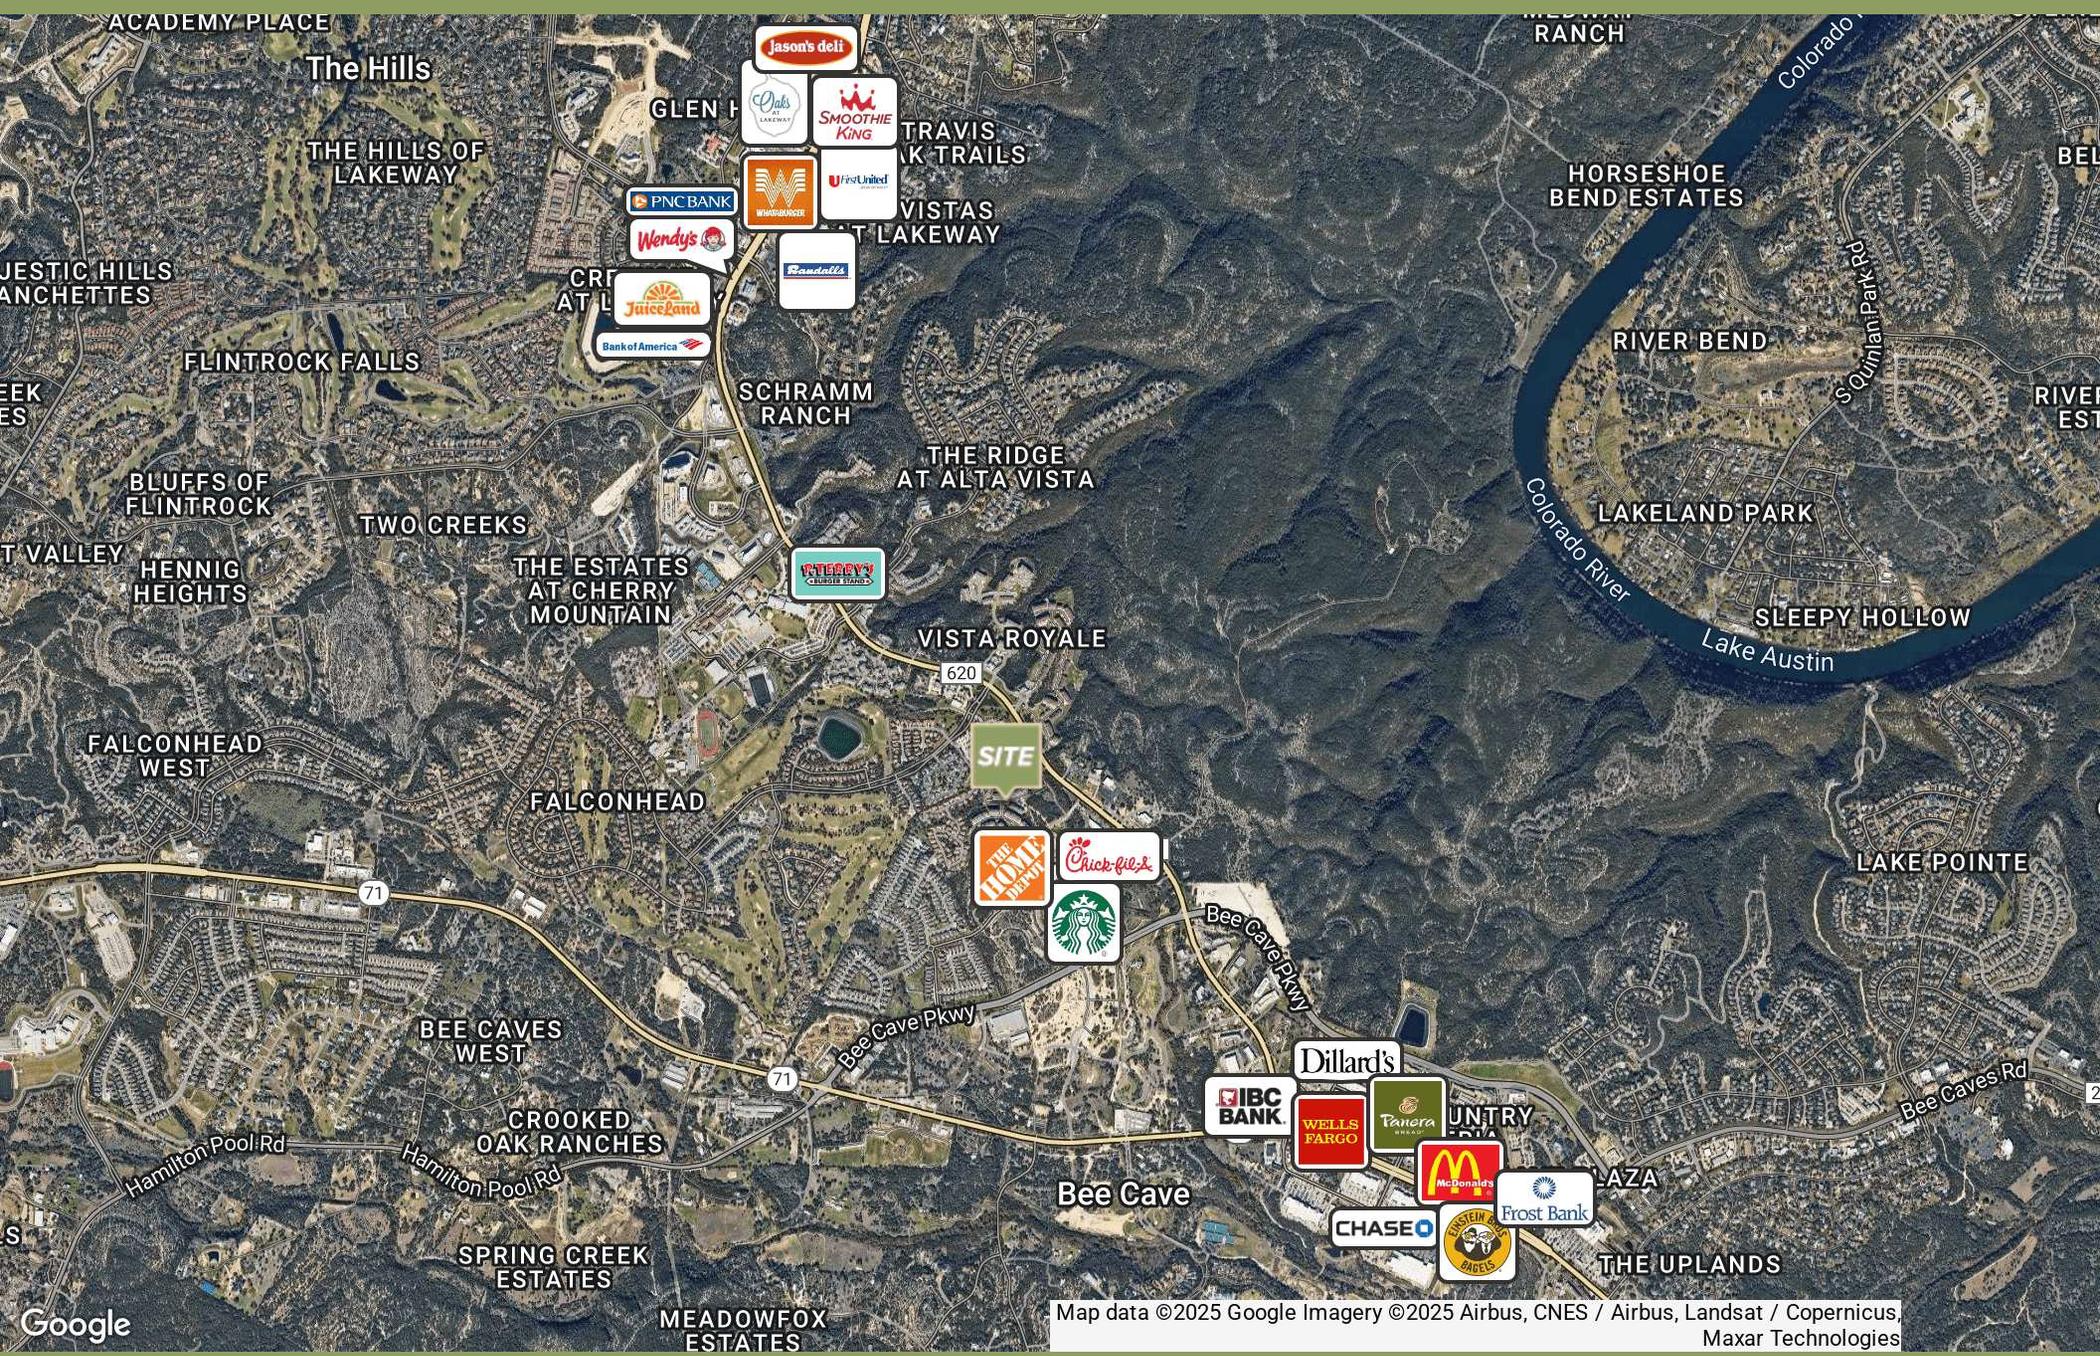

Map data ©2025 Google Imagery ©2025 Airbus, CNES / Airbus, Landsat / Copernicus, Maxar Technologies

FOR MORE INFORMATION:

JEREMY PETERSON
512.391.0718 x133
jpeterson@stcroixca.com

DANIEL FORTNER
512.391.0718 x132
dfortner@stcroixca.com

JASON TENNISON
512.391.0718 x163
jtennison@stcroixca.com


St. Croix Capital Realty Advisors
Office: 512.391.0718
www.stcroixcra.com



FOR SALE / FOR LEASE

GATEWAY TO FALCONHEAD: BUILDING G

3500 RR 620 S, BEE CAVE, TX 78738

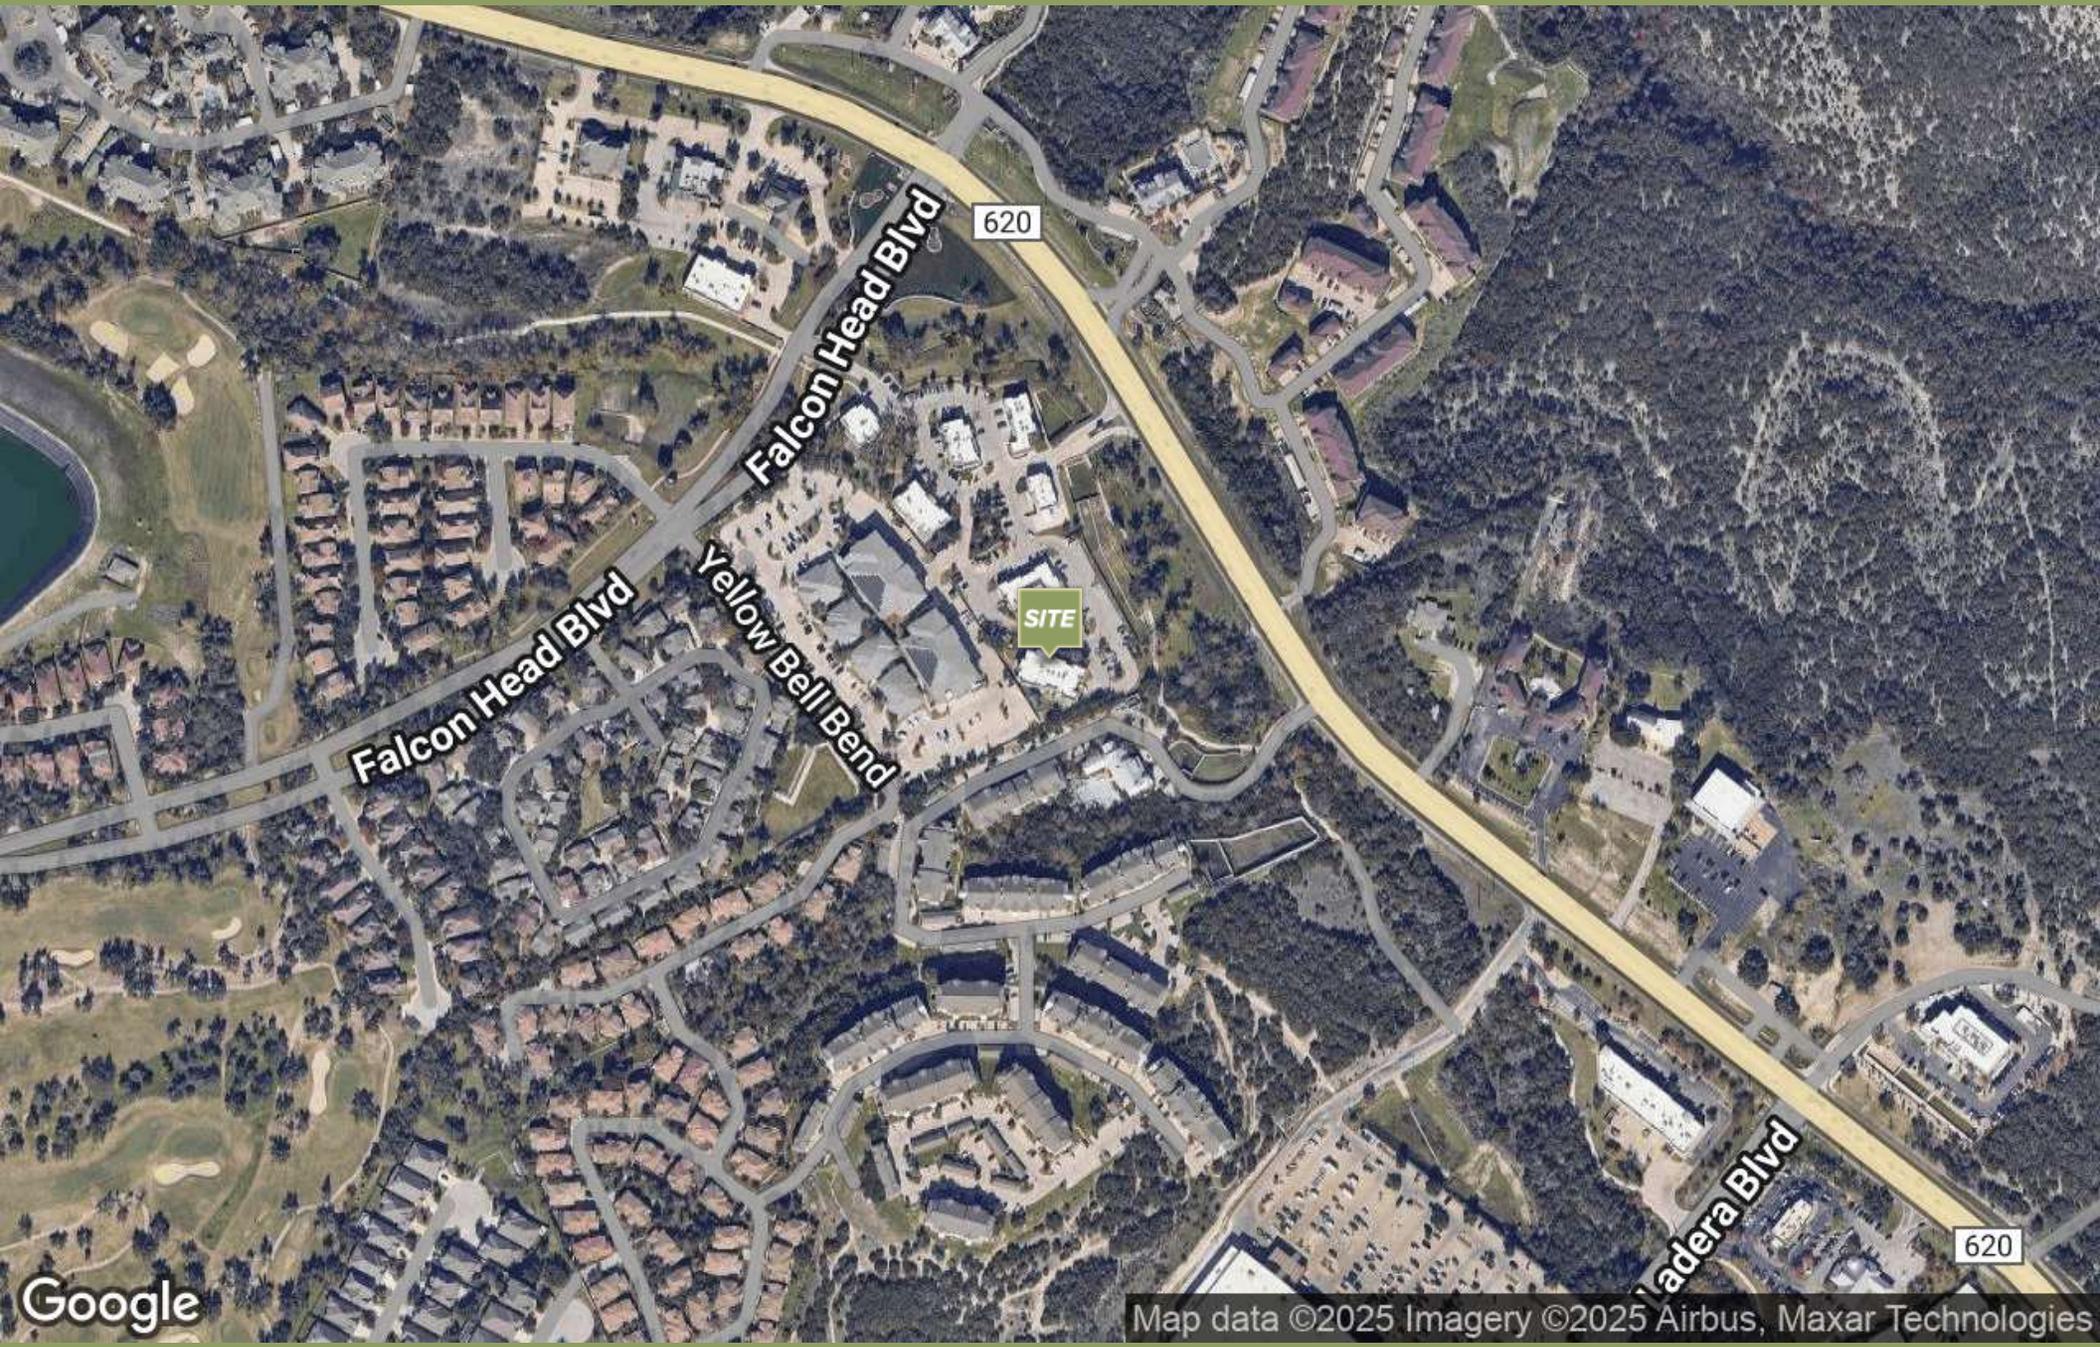

Google

Map data ©2025 Imagery ©2025 Airbus, Maxar Technologies

FOR MORE INFORMATION:

JEREMY PETERSON
512.391.0718 x133
jpeterson@stcroixca.com

DANIEL FORTNER
512.391.0718 x132
dfortner@stcroixca.com

JASON TENNISON
512.391.0718 x163
jtennison@stcroixca.com

St. Croix Capital Realty Advisors
Office: 512.391.0718
www.stcroixcra.com




FOR SALE / FOR LEASE

GATEWAY TO FALCONHEAD: BUILDING G

3500 RR 620 S, BEE CAVE, TX 78738

| POPULATION | 1 MILE | 5 MILES | 10 MILES |
|----------------------|--------|---------|----------|
| Total Population | 5,451 | 68,691 | 233,675 |
| Average Age | 41 | 41 | 41 |
| Average Age (Male) | 40 | 41 | 40 |
| Average Age (Female) | 42 | 42 | 42 |

| HOUSEHOLDS & INCOME | 1 MILE | 5 MILES | 10 MILES |
|---------------------|-----------|-----------|-----------|
| Total Households | 2,280 | 24,796 | 90,097 |
| # of Persons per HH | 2.4 | 2.8 | 2.6 |
| Average HH Income | \$171,078 | \$232,227 | \$206,019 |
| Average House Value | \$866,635 | \$934,913 | \$909,007 |

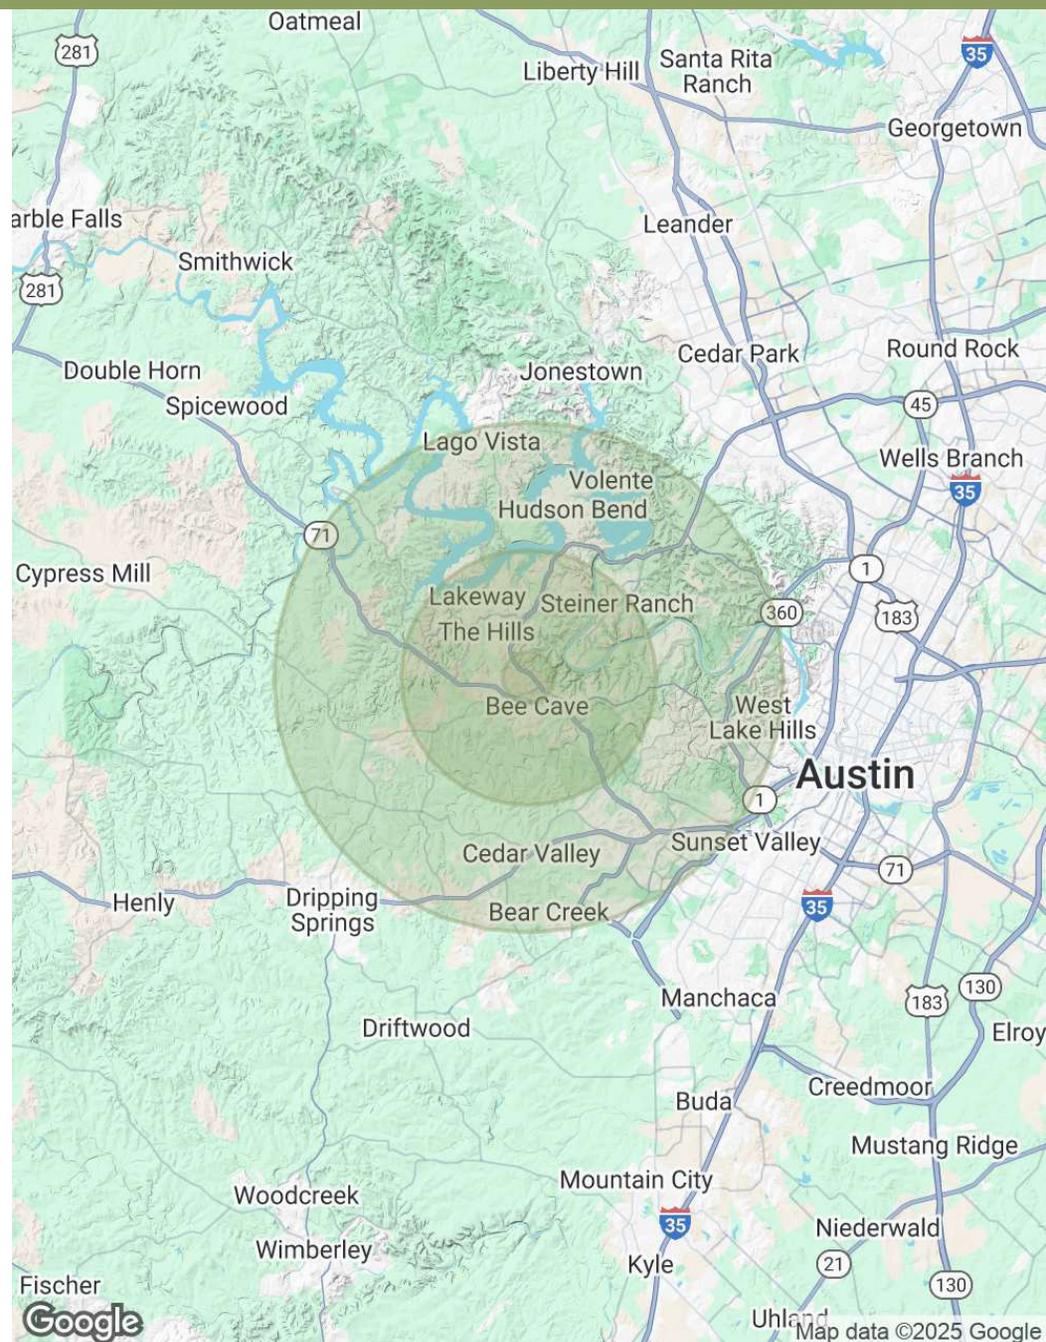

FOR MORE INFORMATION:

JEREMY PETERSON
512.391.0718 x133
jpeterson@stcroixca.com

DANIEL FORTNER
512.391.0718 x132
dfortner@stcroixca.com

JASON TENNISON
512.391.0718 x163
jtennison@stcroixca.com

St. Croix Capital Realty Advisors
Office: 512.391.0718
www.stcroixcra.com





Information About Brokerage Services

Texas law requires all real estate license holders to give the following information about brokerage services to prospective buyers, tenants, sellers and landlords.

11-2-2015



TYPES OF REAL ESTATE LICENSE HOLDERS:

- **A BROKER** is responsible for all brokerage activities, including acts performed by sales agents sponsored by the broker.
- **A SALES AGENT** must be sponsored by a broker and works with clients on behalf of the broker.

A BROKER'S MINIMUM DUTIES REQUIRED BY LAW (A client is the person or party that the broker represents):

- Put the interests of the client above all others, including the broker's own interests;
- Inform the client of any material information about the property or transaction received by the broker;
- Answer the client's questions and present any offer to or counter-offer from the client; and
- Treat all parties to a real estate transaction honestly and fairly.

A LICENSE HOLDER CAN REPRESENT A PARTY IN A REAL ESTATE TRANSACTION:

AS AGENT FOR OWNER (SELLER/LANDLORD): The broker becomes the property owner's agent through an agreement with the owner, usually in a written listing to sell or property management agreement. An owner's agent must perform the broker's minimum duties above and must inform the owner of any material information about the property or transaction known by the agent, including information disclosed to the agent or subagent by the buyer or buyer's agent.

AS AGENT FOR BUYER/TENANT: The broker becomes the buyer/tenant's agent by agreeing to represent the buyer, usually through a written representation agreement. A buyer's agent must perform the broker's minimum duties above and must inform the buyer of any material information about the property or transaction known by the agent, including information disclosed to the agent by the seller or seller's agent.

AS AGENT FOR BOTH - INTERMEDIARY: To act as an intermediary between the parties the broker must first obtain the written agreement of *each party* to the transaction. The written agreement must state who will pay the broker and, in conspicuous bold or underlined print, set forth the broker's obligations as an intermediary. A broker who acts as an intermediary:

- Must treat all parties to the transaction impartially and fairly;
- May, with the parties' written consent, appoint a different license holder associated with the broker to each party (owner and buyer) to communicate with, provide opinions and advice to, and carry out the instructions of each party to the transaction.
- Must not, unless specifically authorized in writing to do so by the party, disclose:
 - that the owner will accept a price less than the written asking price;
 - that the buyer/tenant will pay a price greater than the price submitted in a written offer; and
 - any confidential information or any other information that a party specifically instructs the broker in writing not to disclose, unless required to do so by law.

AS SUBAGENT: A license holder acts as a subagent when aiding a buyer in a transaction without an agreement to represent the buyer. A subagent can assist the buyer but does not represent the buyer and must place the interests of the owner first.

TO AVOID DISPUTES, ALL AGREEMENTS BETWEEN YOU AND A BROKER SHOULD BE IN WRITING AND CLEARLY ESTABLISH:

- The broker's duties and responsibilities to you, and your obligations under the representation agreement.
- Who will pay the broker for services provided to you, when payment will be made and how the payment will be calculated.

LICENSE HOLDER CONTACT INFORMATION: This notice is being provided for information purposes. It does not create an obligation for you to use the broker's services. Please acknowledge receipt of this notice below and retain a copy for your records.

| | | | |
|--|-------------|---------------------------|--------------|
| St. Croix Capital Realty Advisors, LLC | 9003153 | officeadmin@stcroixca.com | 512.391.0718 |
| Licensed Broker /Broker Firm Name or Primary Assumed Business Name | License No. | Email | Phone |
| John W. Collins IV | 561707 | jcollins@stcroixca.com | 512.391.0718 |
| Designated Broker of Firm | License No. | Email | Phone |
| Licensed Supervisor of Sales Agent/ Associate | License No. | Email | Phone |
| Sales Agent/Associate's Name | License No. | Email | Phone |

Buyer/Tenant/Seller/Landlord Initials

Date