



DESERT PALMS

Chandler - Arizona

Major
Renovation
2026



2075 N. ALMA SCHOOL RD.
CHANDLER AZ

BOB RUSING
Development Partner
RR@AZPRE.COM | 602.319.2250

ALEX SHAPIRO
Leasing Associate
AS@AZPRE.COM | 602.315.4335

BEN EPSTEIN
Leasing Associate
BE@AZPRE.COM | 602.397.0886

SITE PLAN



DESERT PALMS
Chandler - Arizona

Northeast corner of Alma School & Warner | Chandler, AZ




Available Spaces
955 SF - 84,064 SF

Anchors
Walmart
Supercenter

Daily Traffic Counts
24,981 cpd Alma School Rd.
17,182 cpd Warner Rd.



Area Information
High Traffic Intersection
2 miles East of the 101 Freeway

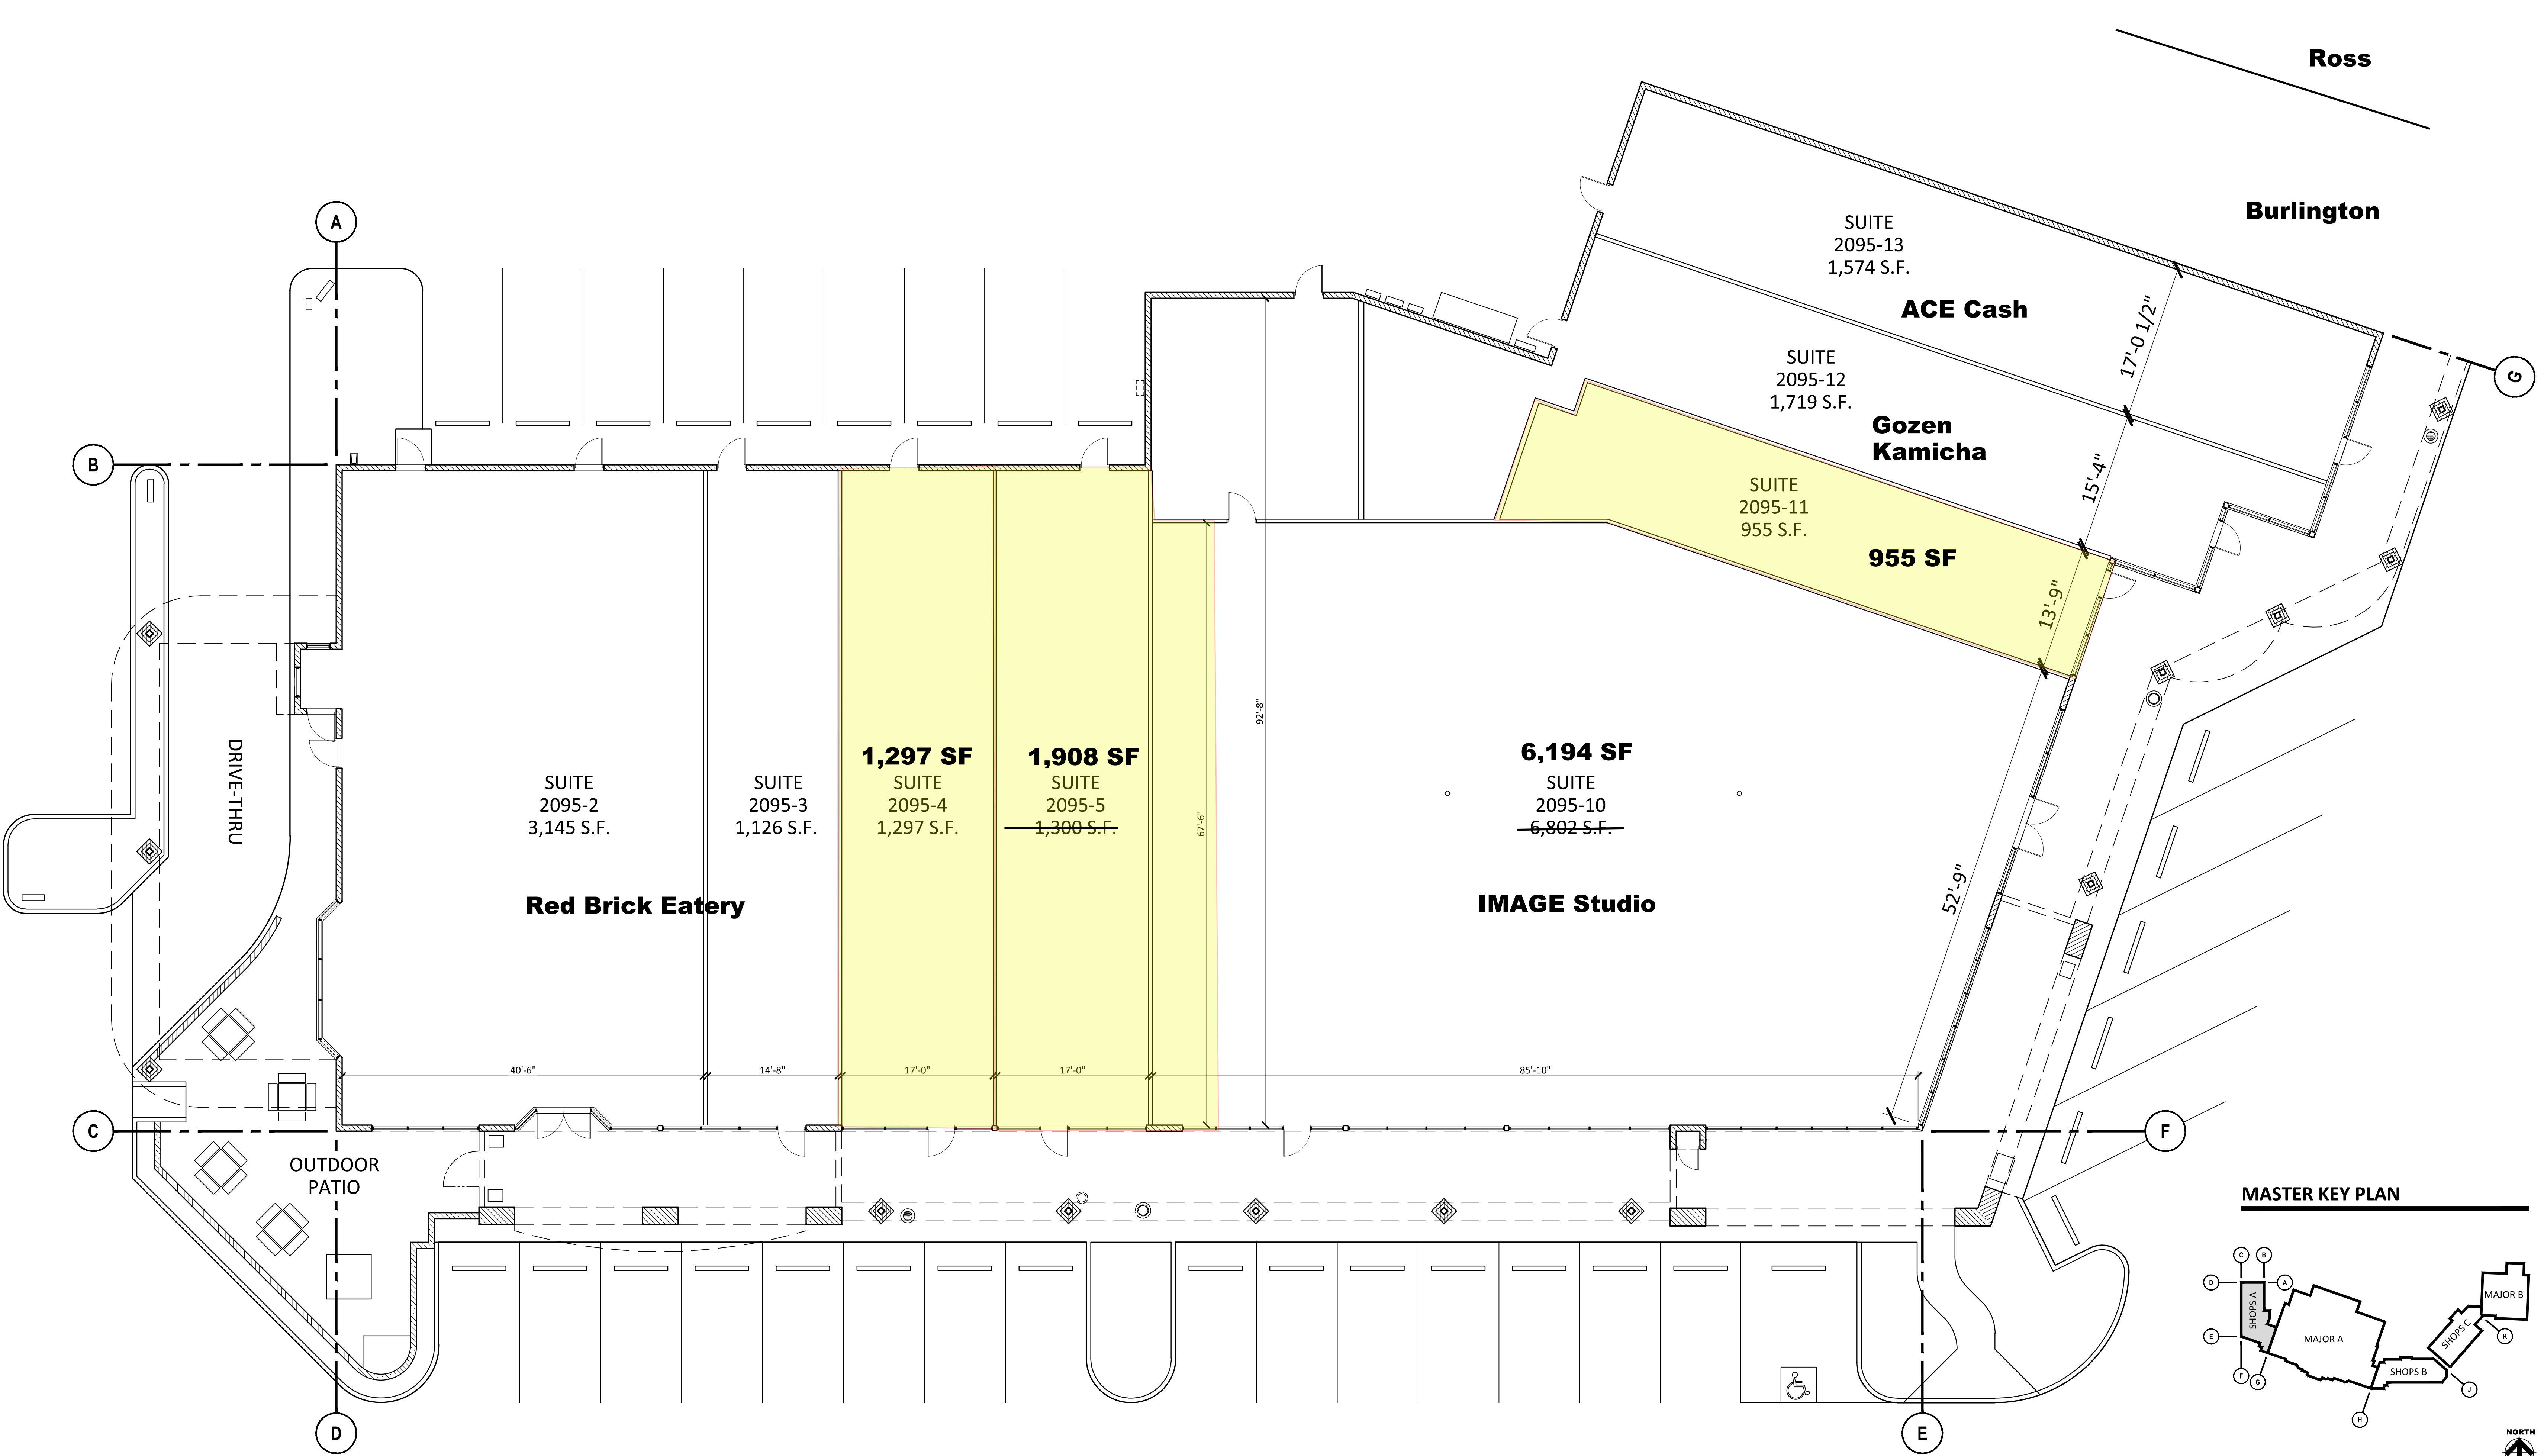

Ross
Burlington

FLOOR PLAN
SCALE: 1/8" = 1'-0"

MASTER KEY PLAN

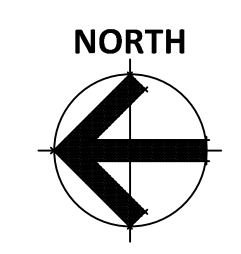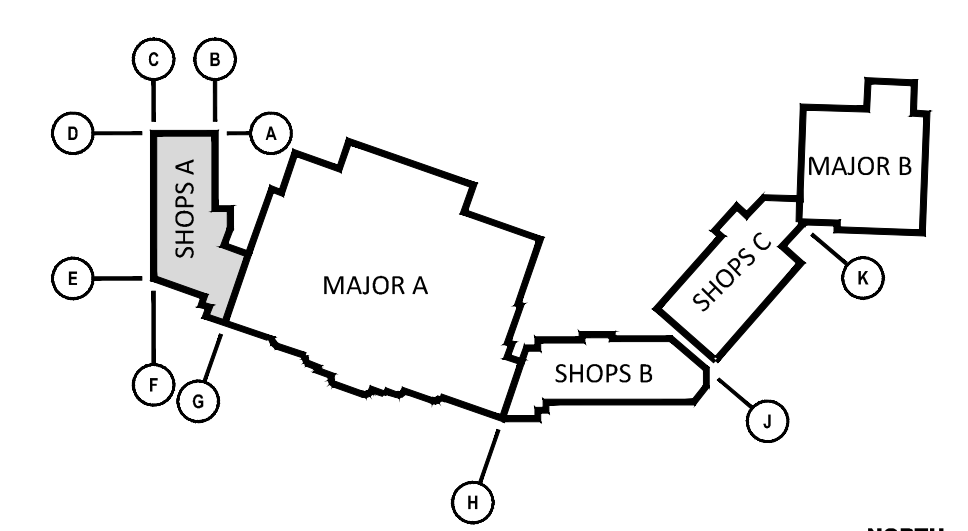

DESERT PALMS - SHOPS A
2075 N ALMA SCHOOL RD
CHANDLER, AZ 85224
DATE: 11-25-2024 (PRELIMINARY)


FP-1
RKA A# 24047.00

© 2016 RKA A ARCHITECTS, INC. ALL RIGHTS RESERVED. THIS DRAWING IS AN INSTRUMENT OF SERVICE. IT IS THE PROPERTY OF RKA A ARCHITECTS, INC. AND MAY NOT BE DUPLICATED, USED OR DISCLOSED WITHOUT WRITTEN PERMISSION OF THE ARCHITECT.




DESERT PALMS
Chandler - Arizona



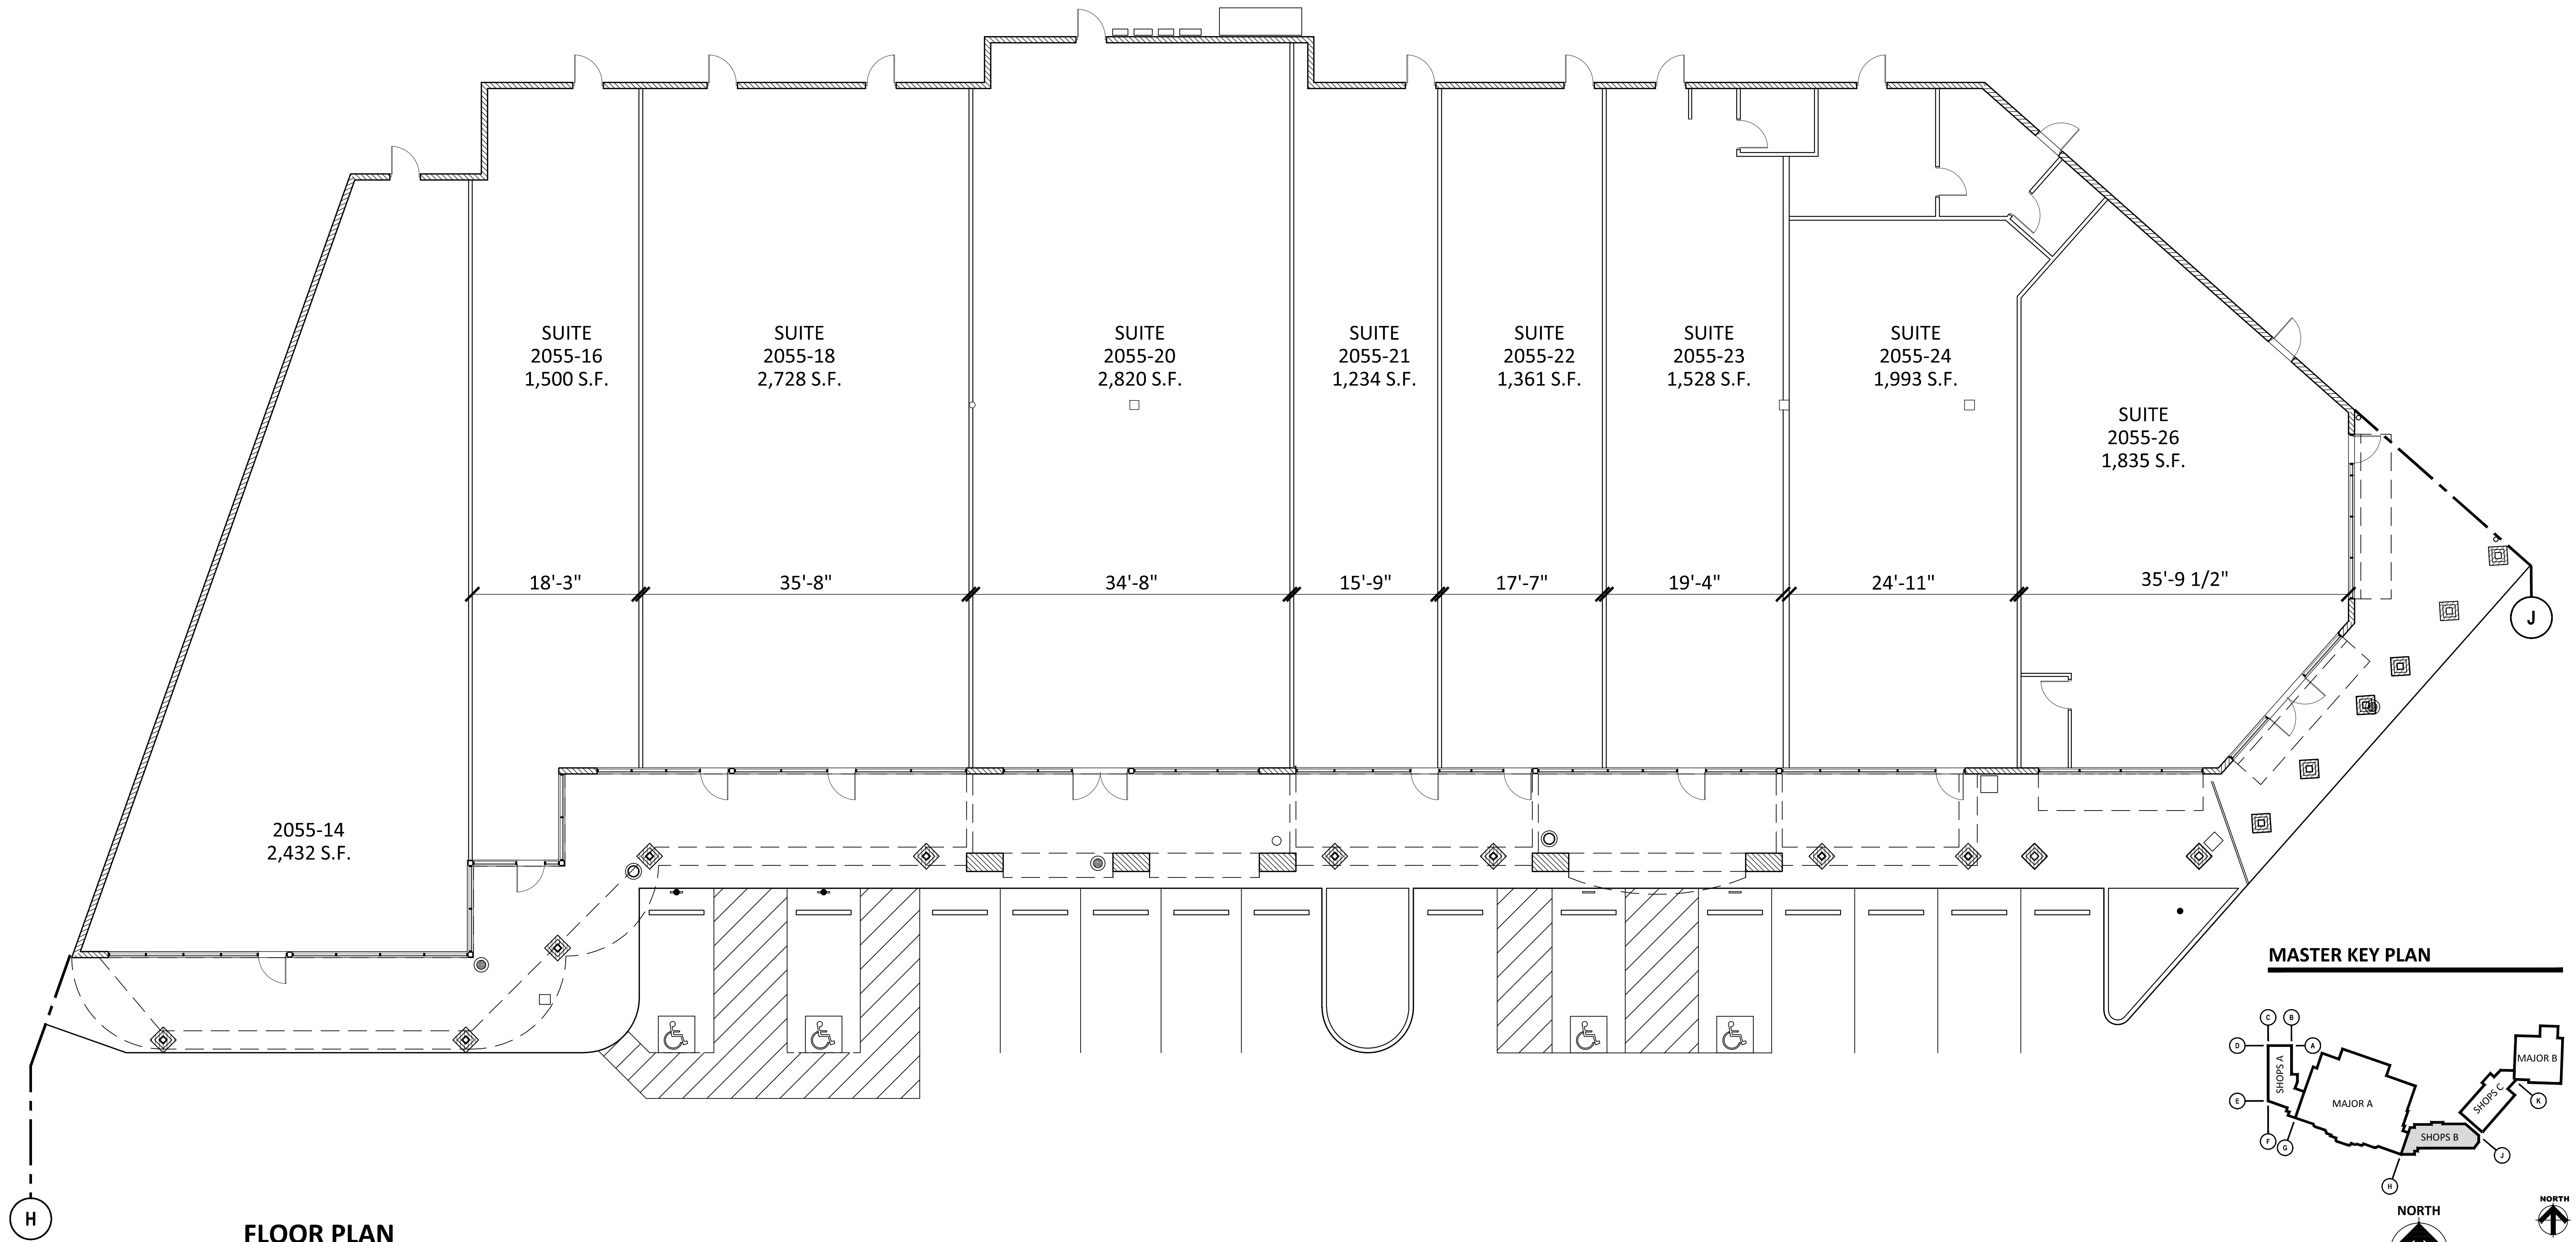

MASTER KEY PLAN

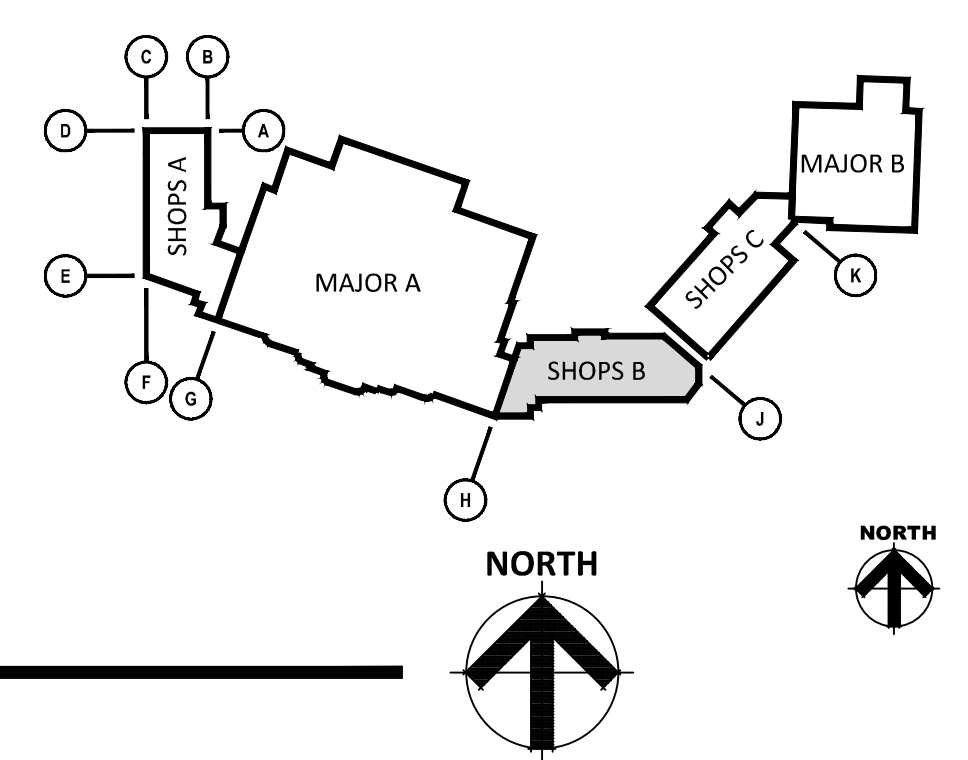


FLOOR PLAN
SCALE: 1/8" = 1'-0"

LOCATION



DESERT PALMS
Chandler - Arizona

Northeast corner of Alma School & Warner | Chandler, AZ

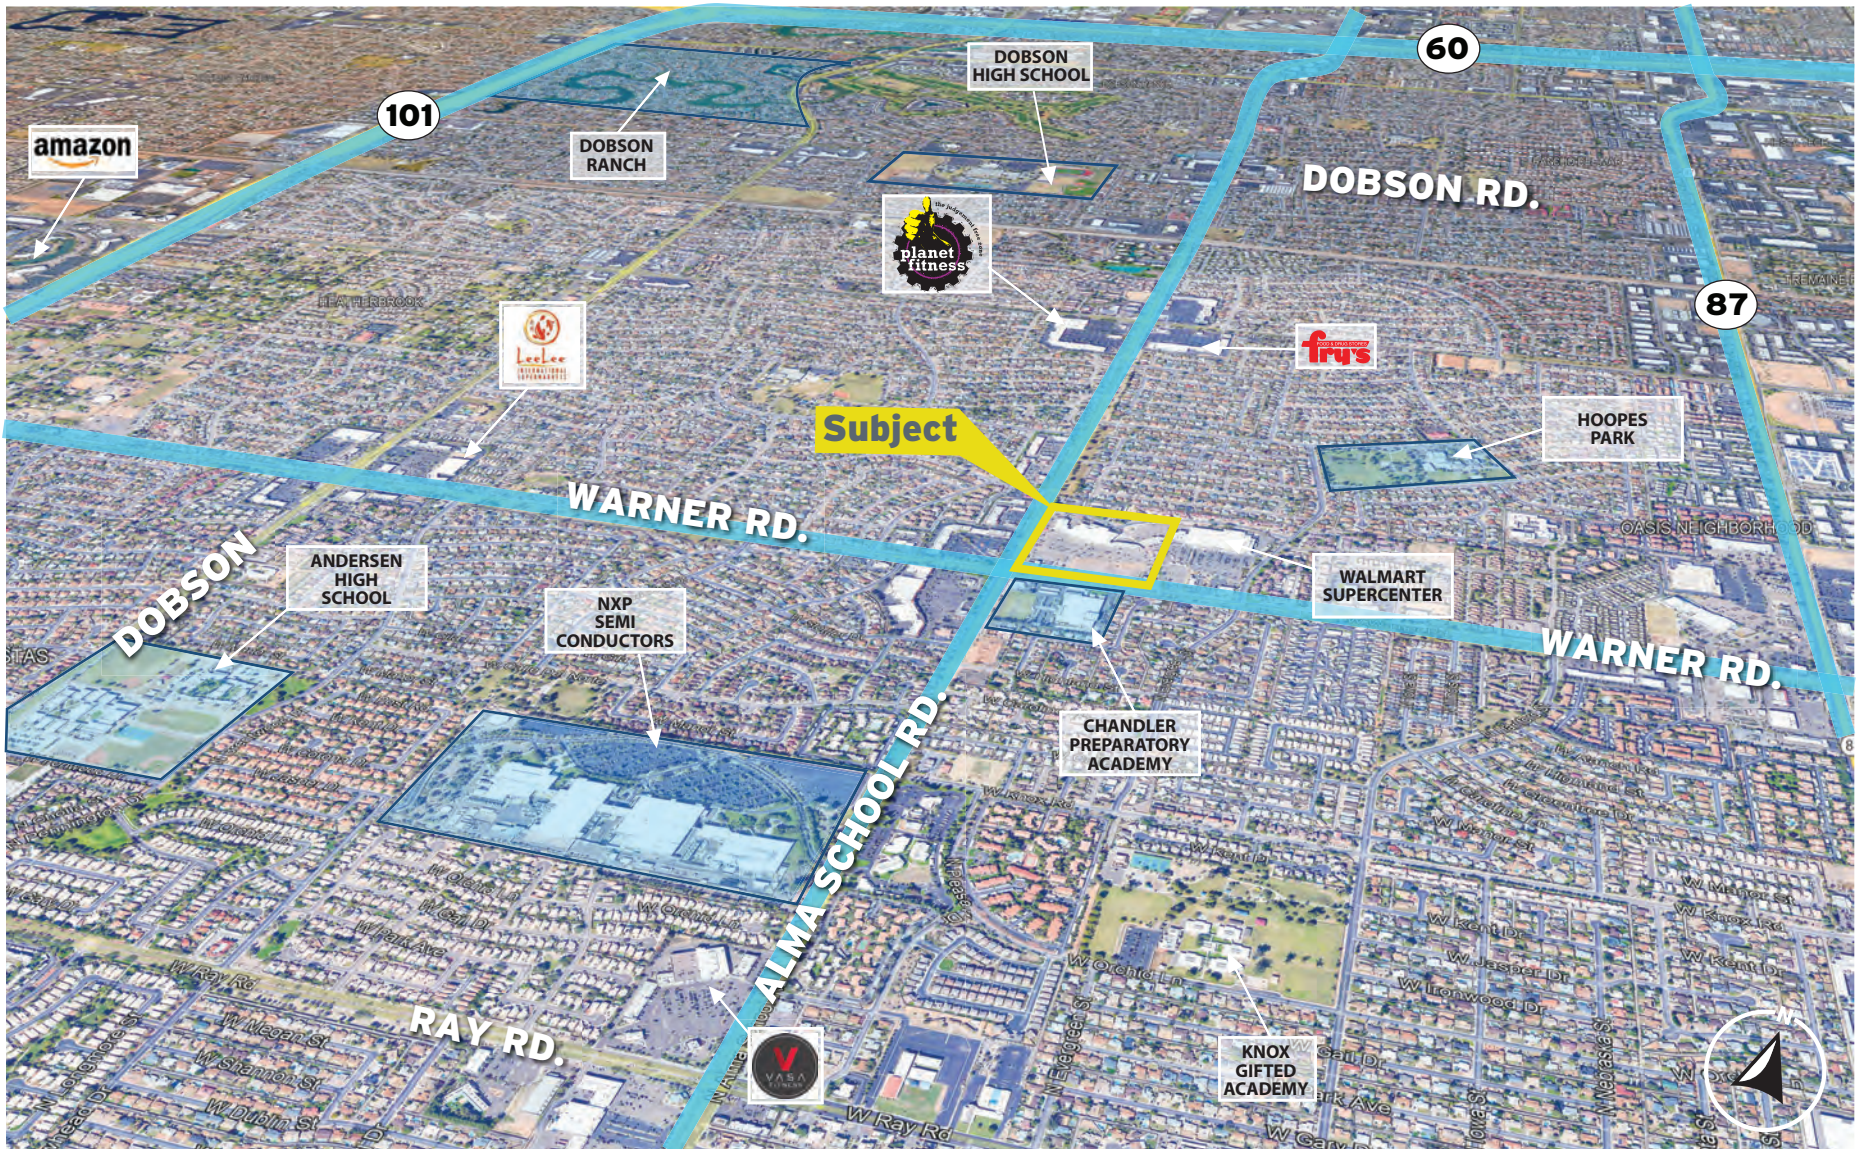

CONTACT



DESERT PALMS
Chandler - Arizona

Northeast corner of Alma School & Warner | Chandler, AZ

For leasing information:

BOB RUSING

Development Partner

RR@AZPRE.COM | 602.319.2250

ALEX SHAPIRO


Leasing Associate

AS@AZPRE.COM | 602.315.4335



BEN EPSTEIN

Leasing Associate

BE@AZPRE.COM | 602.397.0886

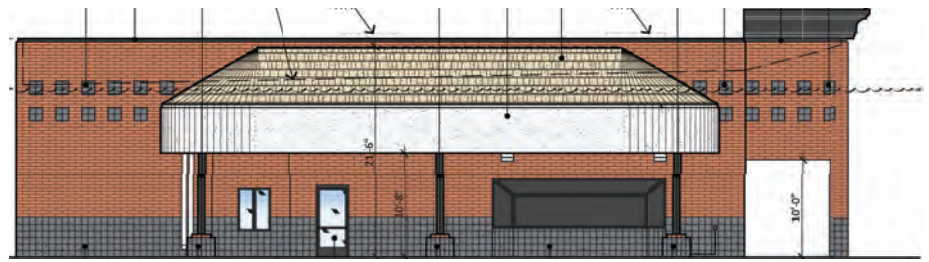

A Z P R E . C O M | Arizona Partners | Mercado Del Lago
8300 N. Hayden Rd. Ste. A 200 | Scottsdale, AZ 85258 | p 480.368.0111 | f 480.368.0444

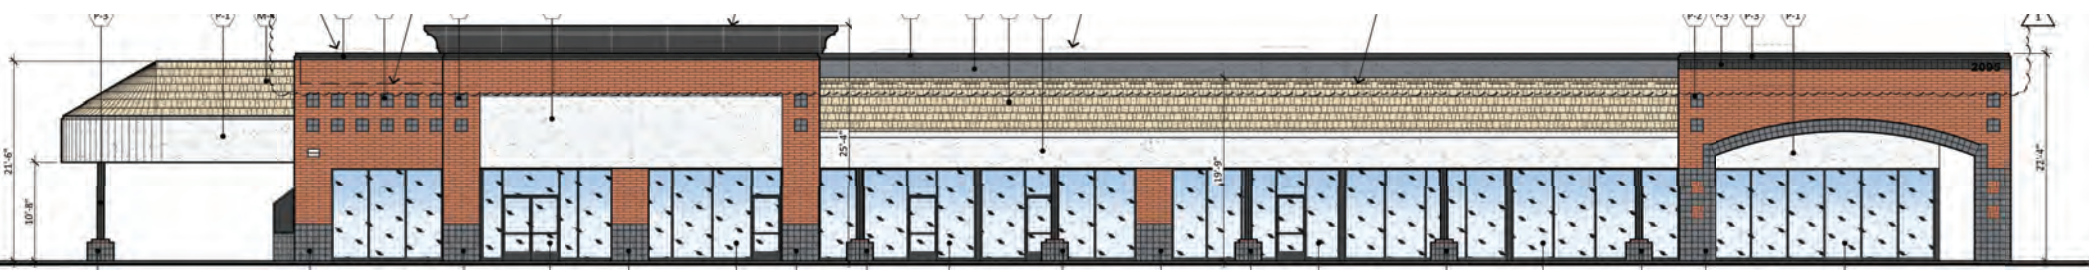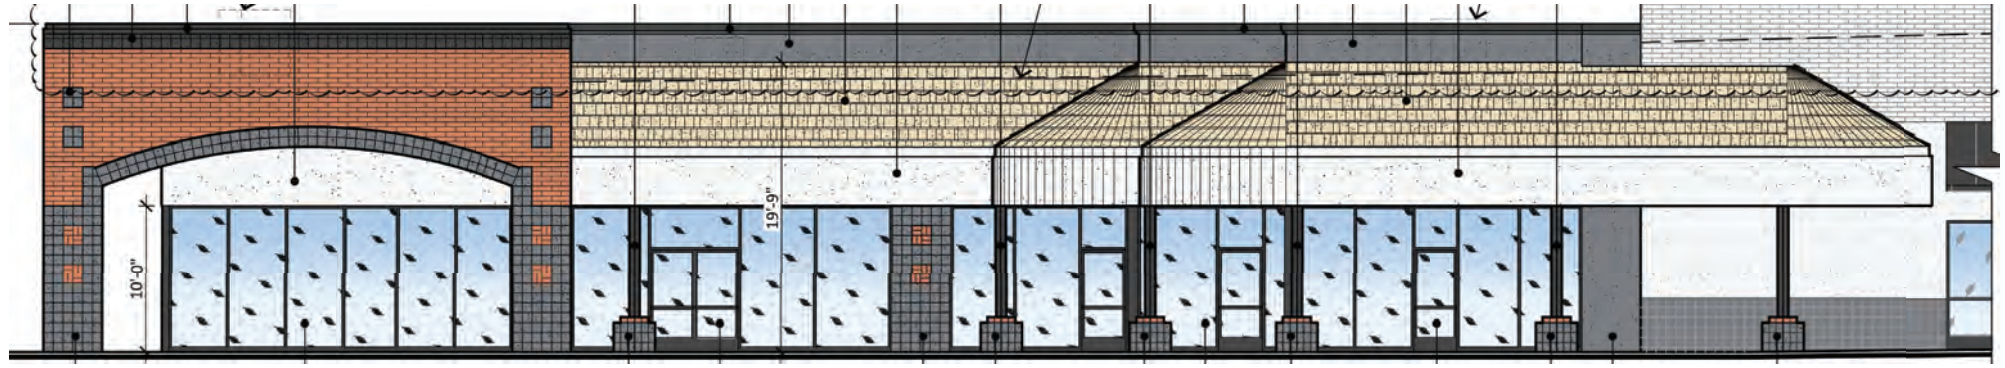

www.AZPRE.com