


TENANT IMPROVEMENTS FOR:
PACIFIC TECHNOLOGY SPECTRUM
 FIRST UNION BANK
 233 TECHNOLOGY WAY - SUITE 2 & 3
 CARPENTERSVILLE, VA

SHEET TITLE:
1ST & 2ND FLOOR PLAN


PGA JOB # :
 DRAWN BY:
 CHECKED:


DATE: 03-1

NO.	REVISION
△	FIELD REV. 05-06-C
△	
△	
△	
△	
△	

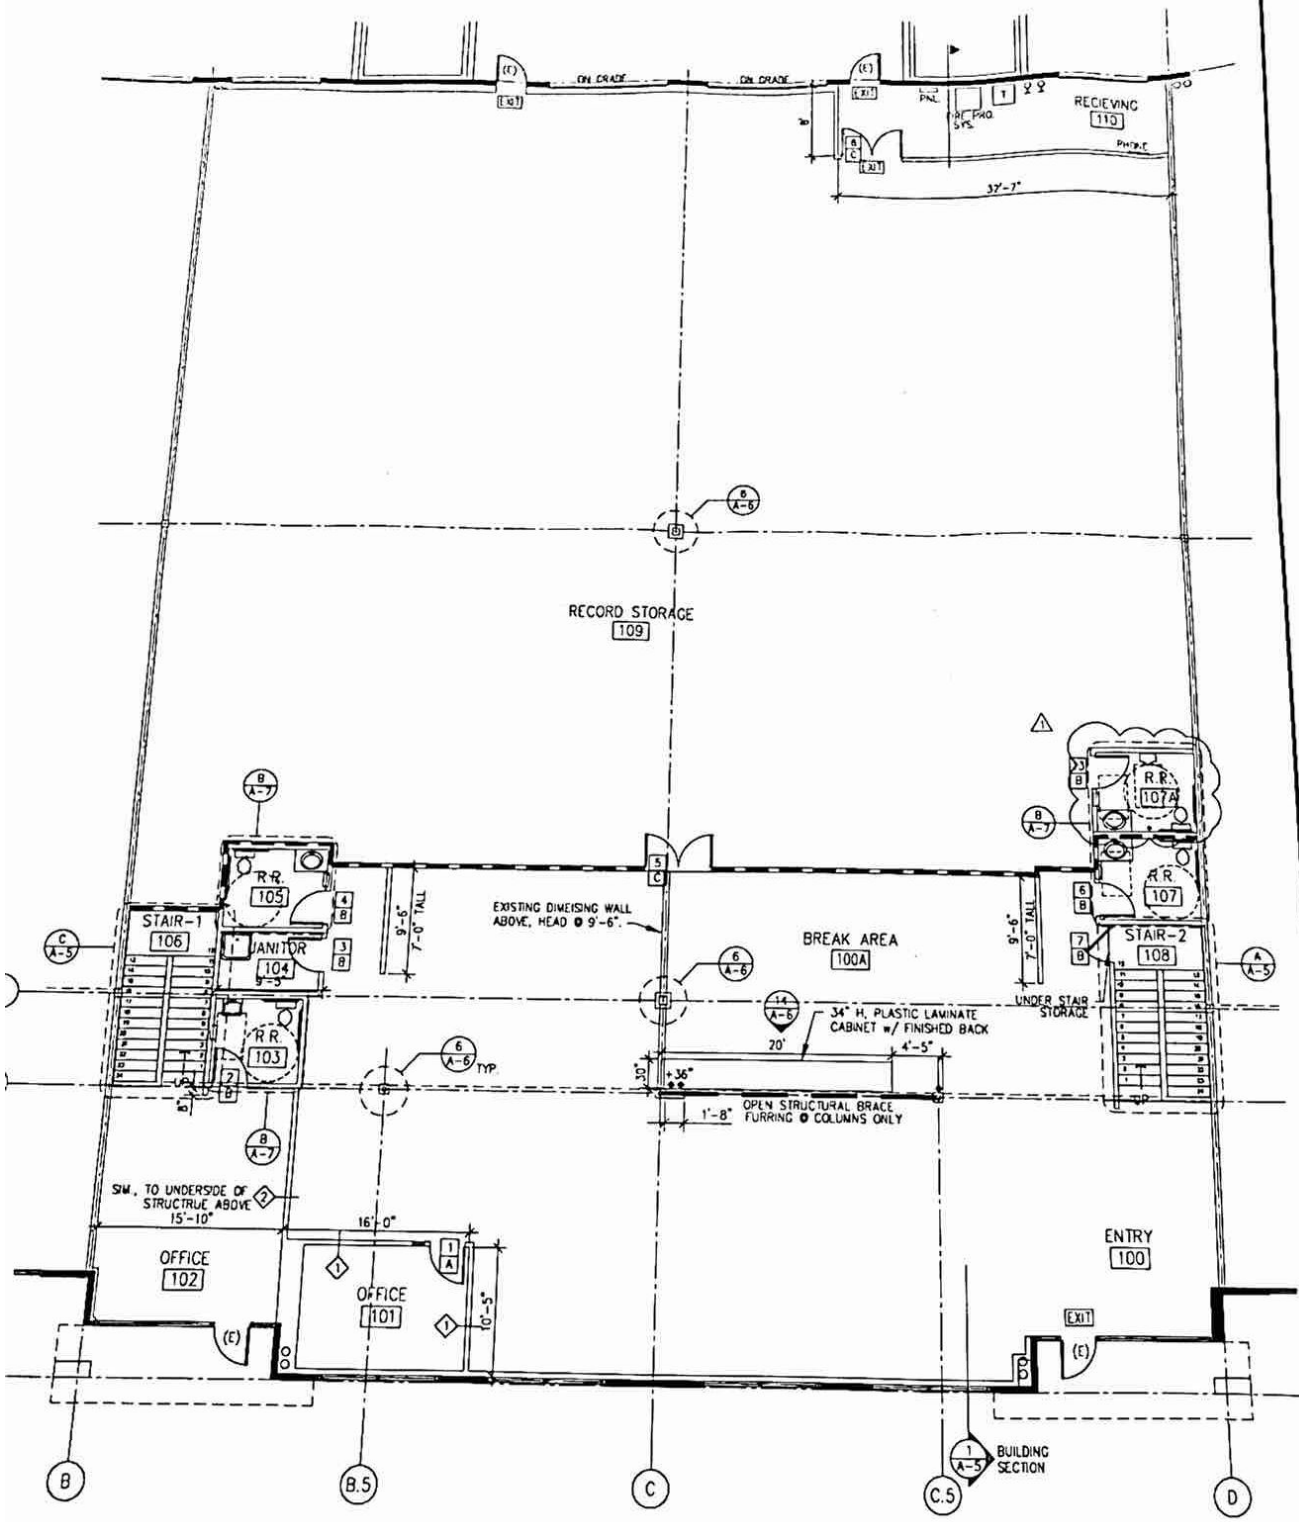

BLDG. B - UNIT 2 & 3
1ST FLOOR SPACE PLAN
 SCALE : 1/8" = 1'-0"

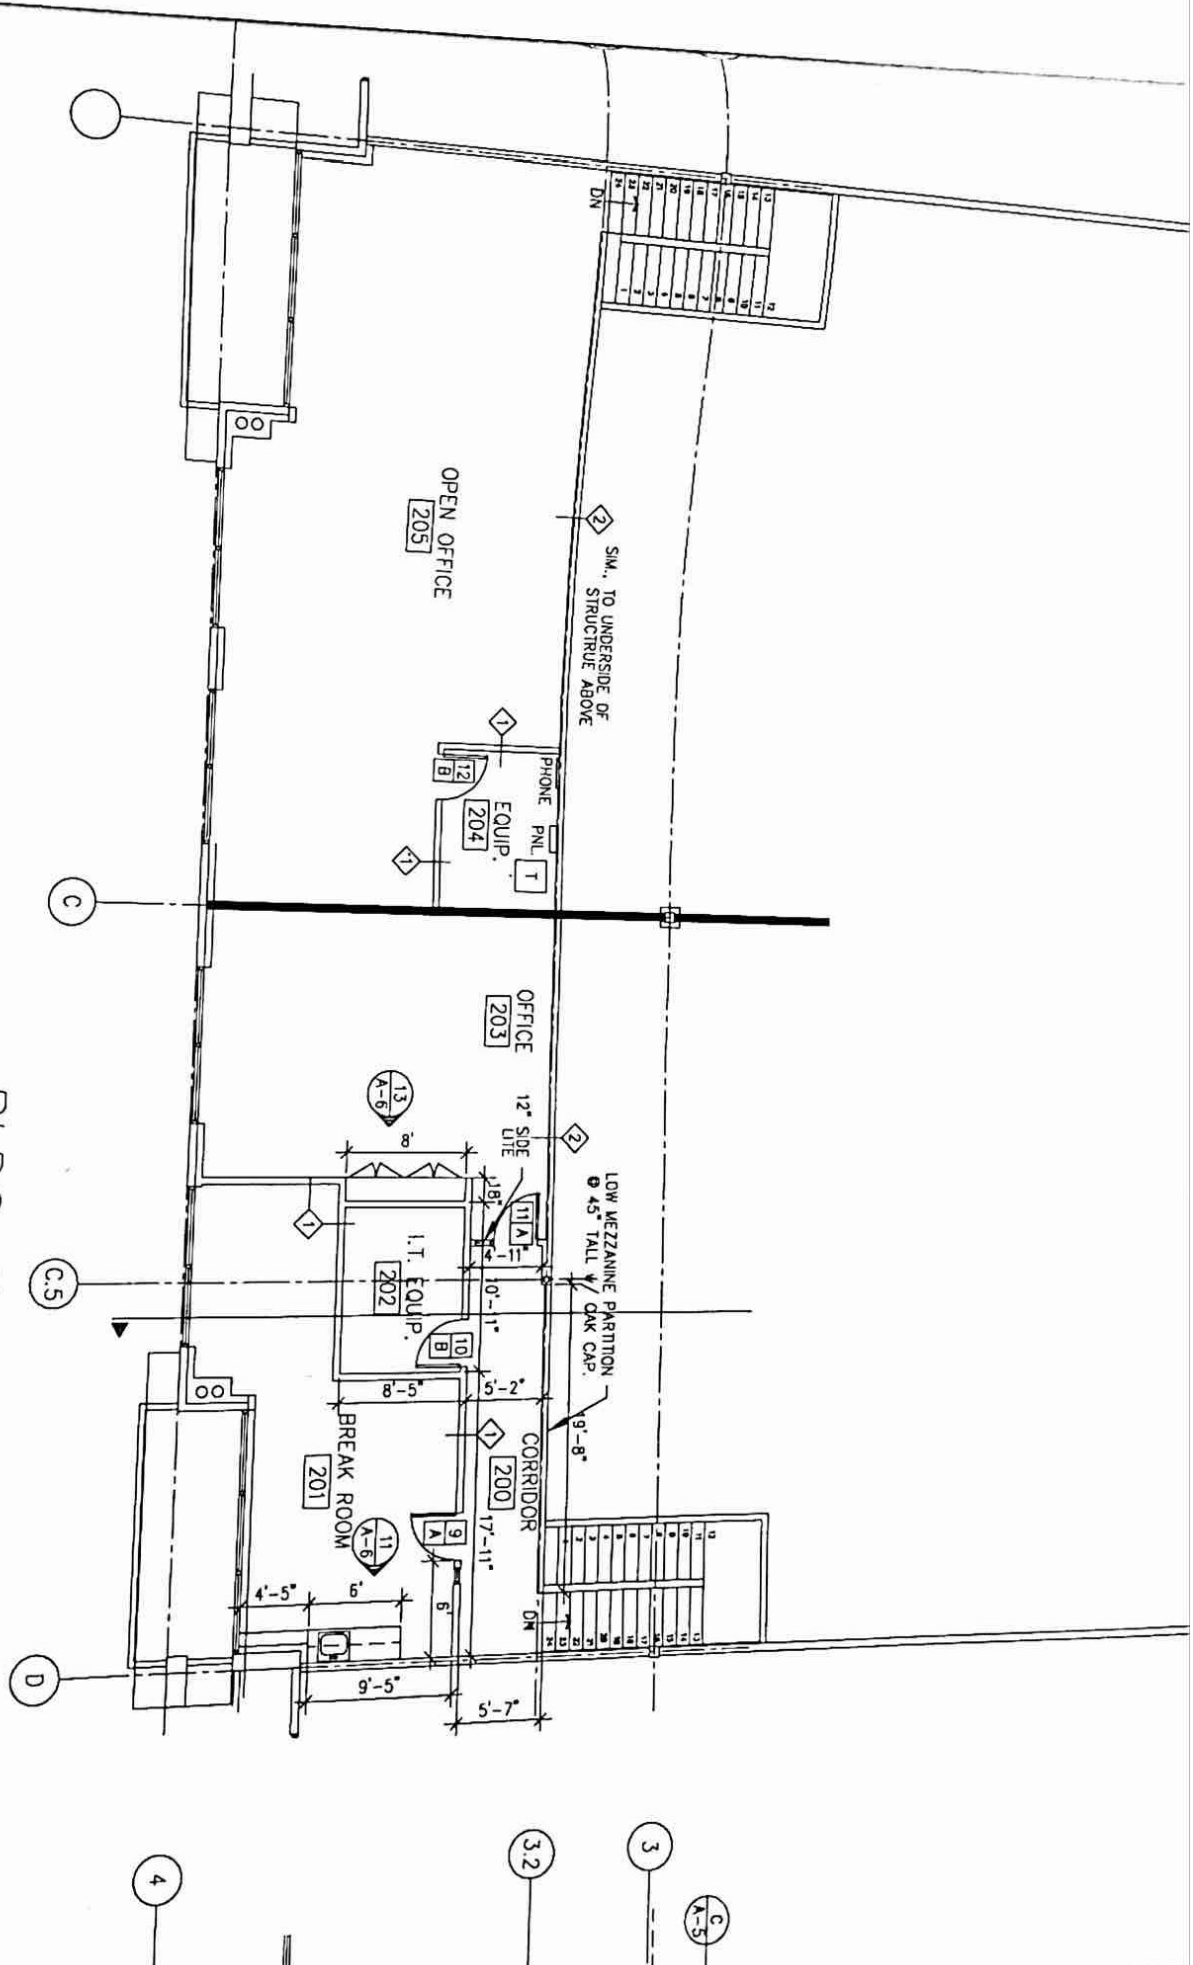


 BLDG. B - UNIT 3
 2ND FLOOR SPACE PLAN
 SCALE : 1/8" = 1'-0"

1
 2
