

COMMERCIAL LAND FOR SALE OR GROUND LEASE

0 Clements Ferry Road, Charleston, SC 29492



**COLDWELL BANKER
COMMERCIAL**

ATLANTIC

NEAL WALSH

Senior Broker

nwalsh@cbcatlantic.com

TREY DAVIS

Associate

tdavis@cbcatlantic.com

COMMERCIAL LAND FOR SALE OR GROUND LEASE

OFFERING SUMMARY



price/lease rate

\$170,000

\$1,400/Month (\$16,800/Year)



zoning

GB - General Business



county

Berkeley County



acres

0.92 Acres



proposed

building size

1,600 SF




tax id


271-00-02-113

Prime commercial parcel with over 300 feet of frontage and approximately 0.28 high acres on Clements Ferry Road in the City of Charleston, zoned General Business. The site is flat, high, and fully usable with water and sewer at the road. The proposed site plan 1,600 SF flex building with eight parking spaces. Ideally situated in the rapidly growing Clements Ferry corridor, the property offers excellent visibility and direct access to the Charleston Metropolitan area. Just 7 minutes to I-26 in North Charleston or US-17 in Mt. Pleasant and 12 minutes to Glenn McConnell Parkway in West Ashley, the location provides quick connectivity across North Charleston, Mount Pleasant, and West Ashley making it ideal for service contractors, professional offices, medical users, boutique retail, or specialty businesses seeking visibility and central access to multiple submarkets in one of Charleston's fastest-expanding areas.

PROPOSED SITE PLAN

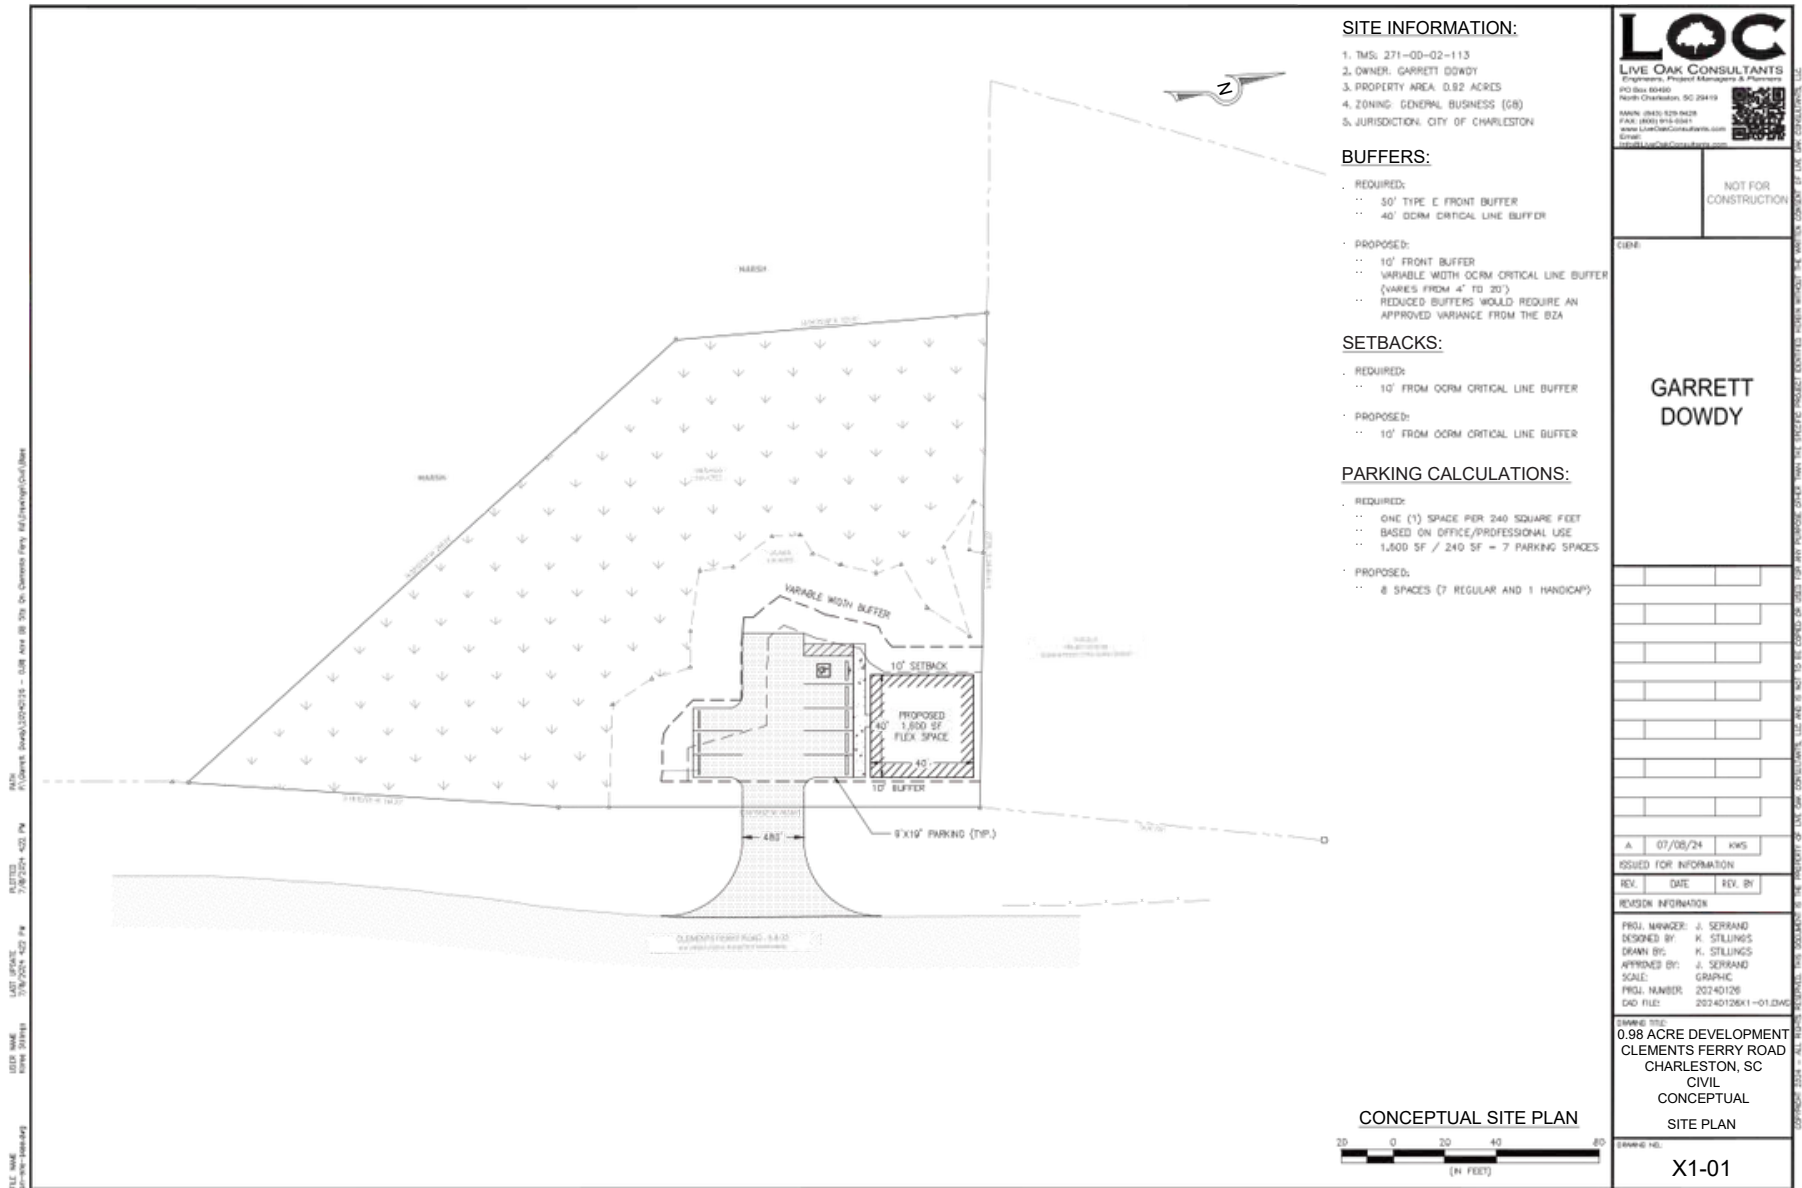

COMMERCIAL LAND FOR SALE OR GROUND LEASE SURVEY

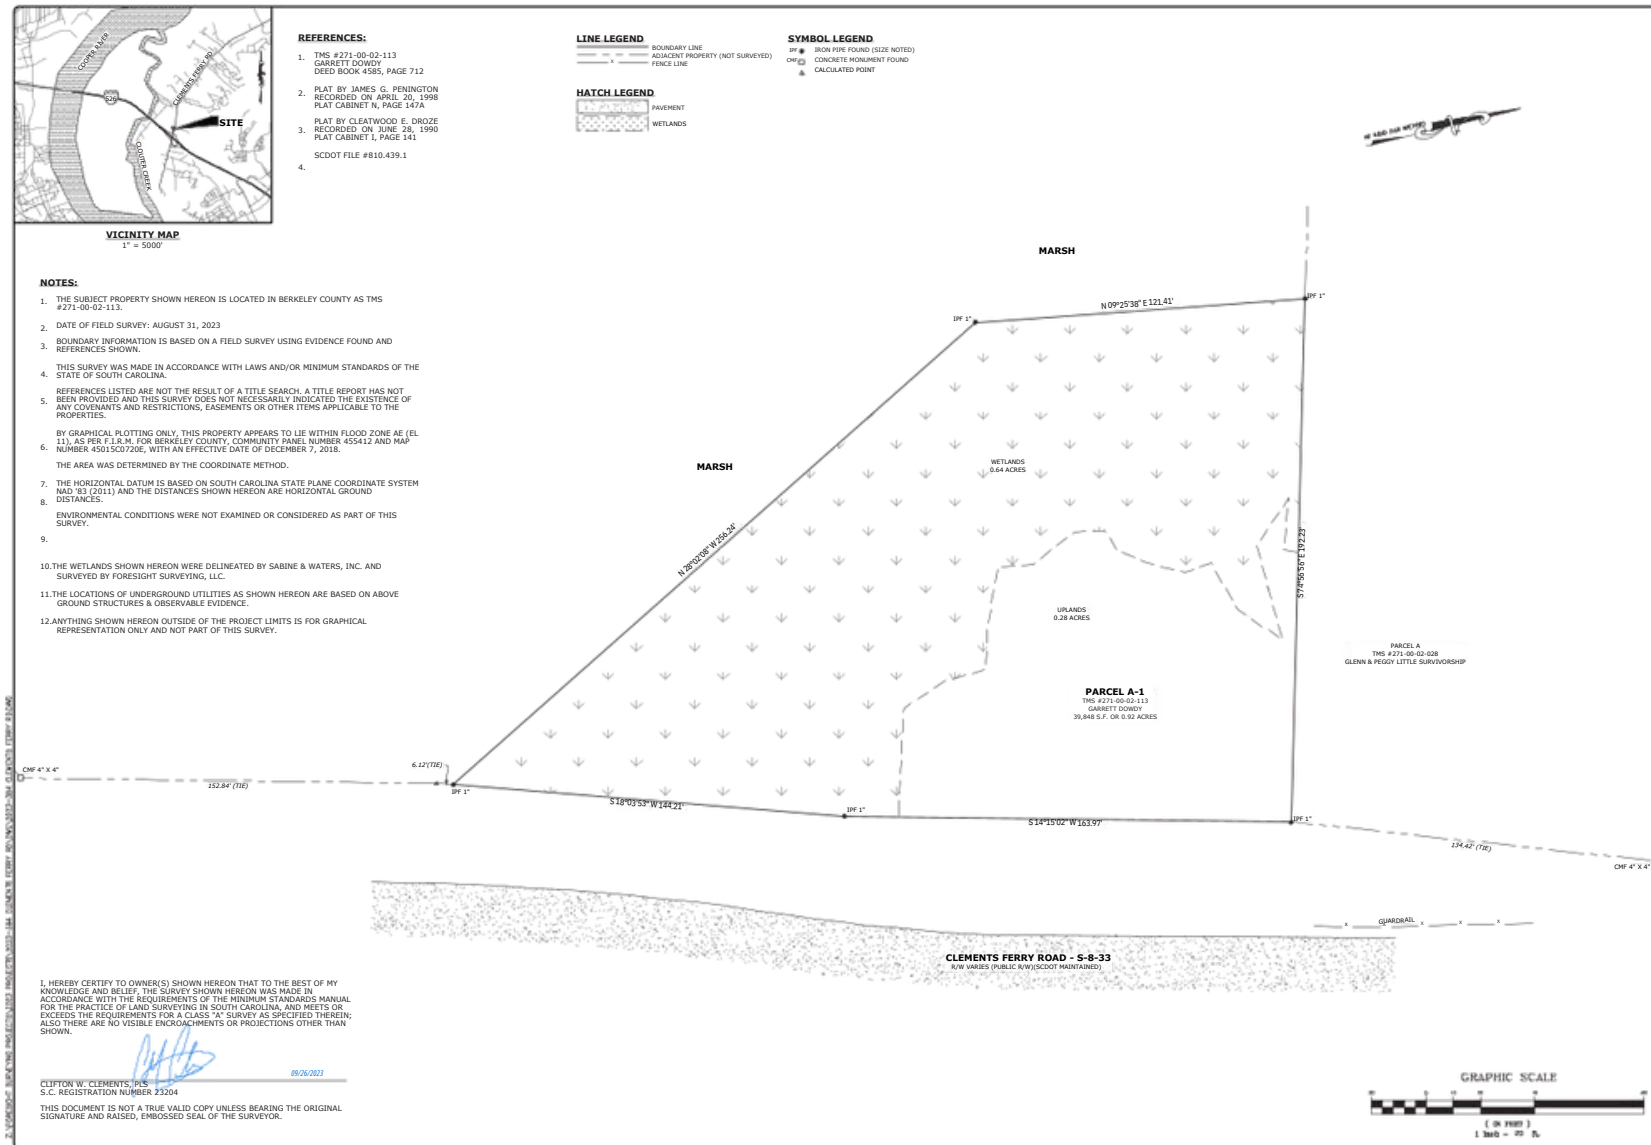


FORESIGHT SURVEYING, LLC
3320 BUSINESS CIRCLE NORTH CHARLESTON, SC 29408
OFFICE@FORESIGHTSURVEYINGLLC.COM PHONE 843.203.3401 FAX 843.208-4645

**BOUNDARY AND WETLANDS SURVEY OF
PARCEL A-1
PROPOSED 271-00-02-113
GARRETT DOWDY
BERKELEY COUNTY, SOUTH CAROLINA**


DATE: SEPTEMBER 26, 2023
REVIEWED BY: DMR
DRAWN BY: DMR
PROJECT: 2023-384
SCALE: 1" = 200'
SHEETS: 1 OF 1

COMMERCIAL LAND FOR SALE OR GROUND LEASE

AREA MAP

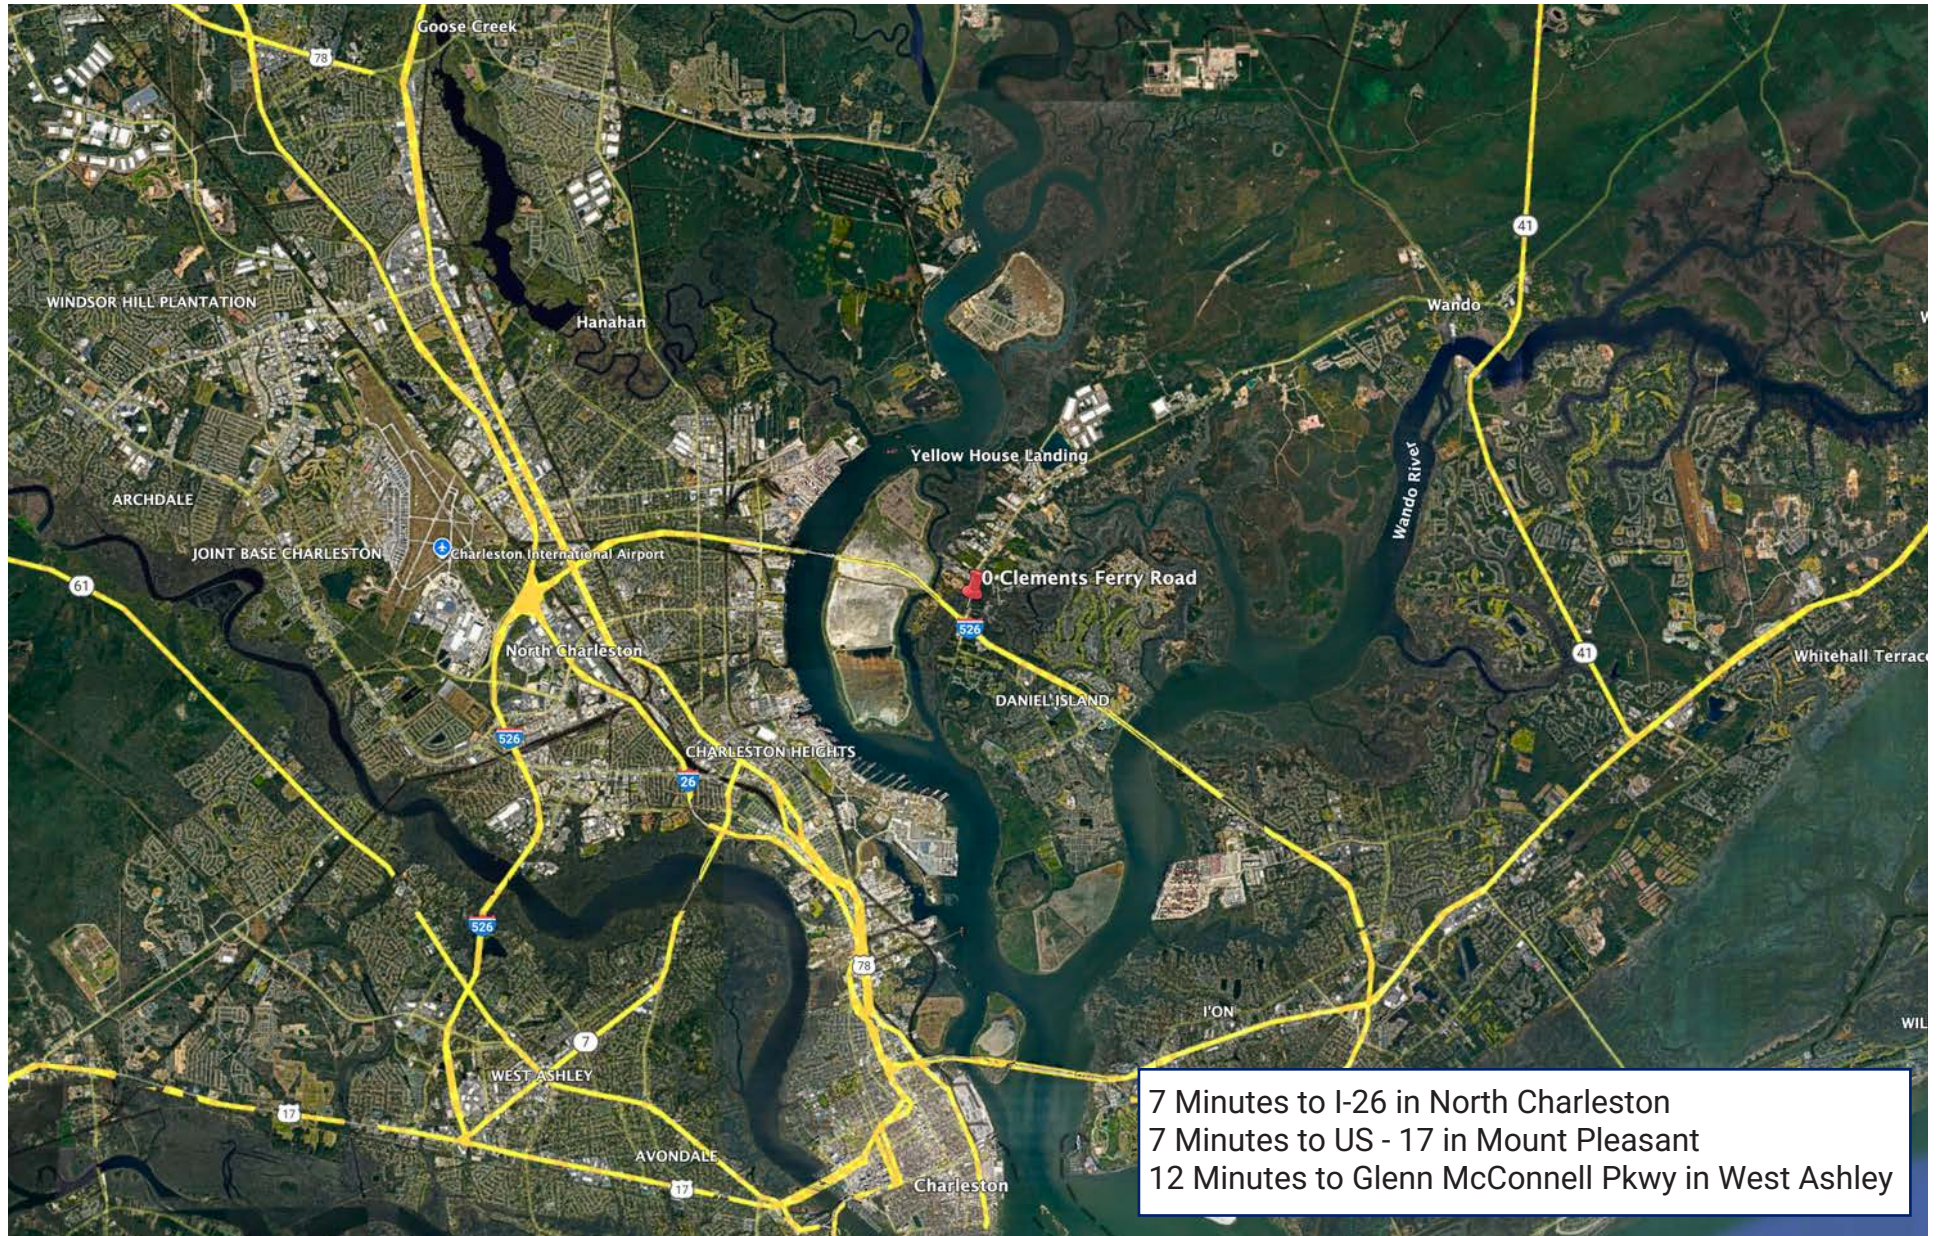

DEMOGRAPHICS

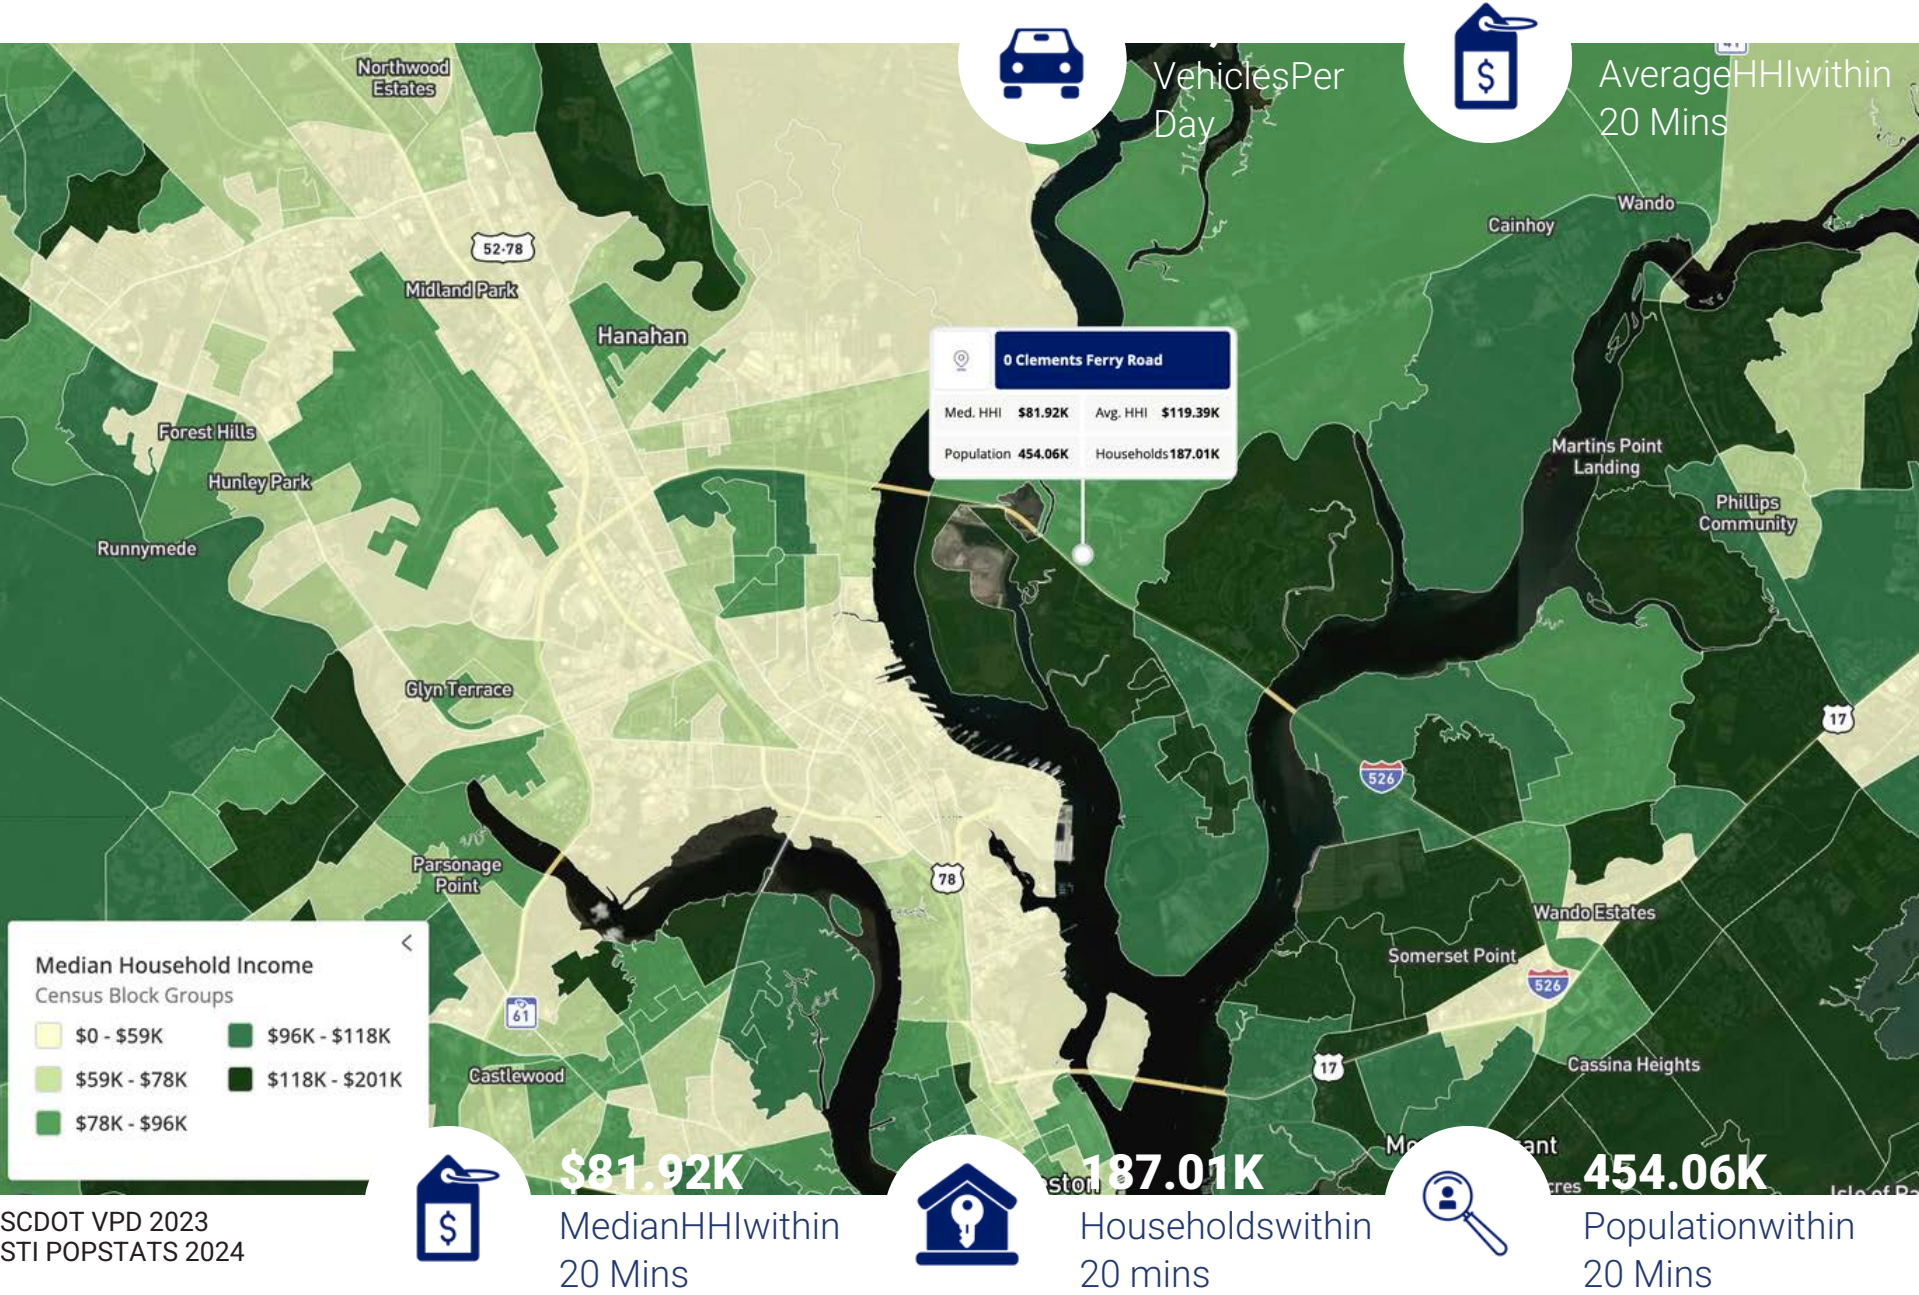



3506 W Montague Ave Suite 200
North Charleston, SC 29418
843.744.9877
cbcatlantic.com | cbcretailatlantic.com

This information has been obtained from sources believed reliable but has not been verified for accuracy or completeness. Coldwell Banker Commercial Atlantic makes no guarantee, representation or warranty and accepts no responsibility or liability as to the accuracy, completeness, or reliability of the information contained herein. You should conduct a careful, independent investigation of the property and verify all information. Any reliance on this information is solely at your own risk. The information contained herein should be considered confidential and remains the sole property of Coldwell Banker Commercial Atlantic at all times. Although every effort has been made to ensure accuracy, no liability will be accepted for any errors or omissions. Disclosure of any information contained herein is prohibited except with the express written permission of Coldwell Banker Commercial Atlantic.