


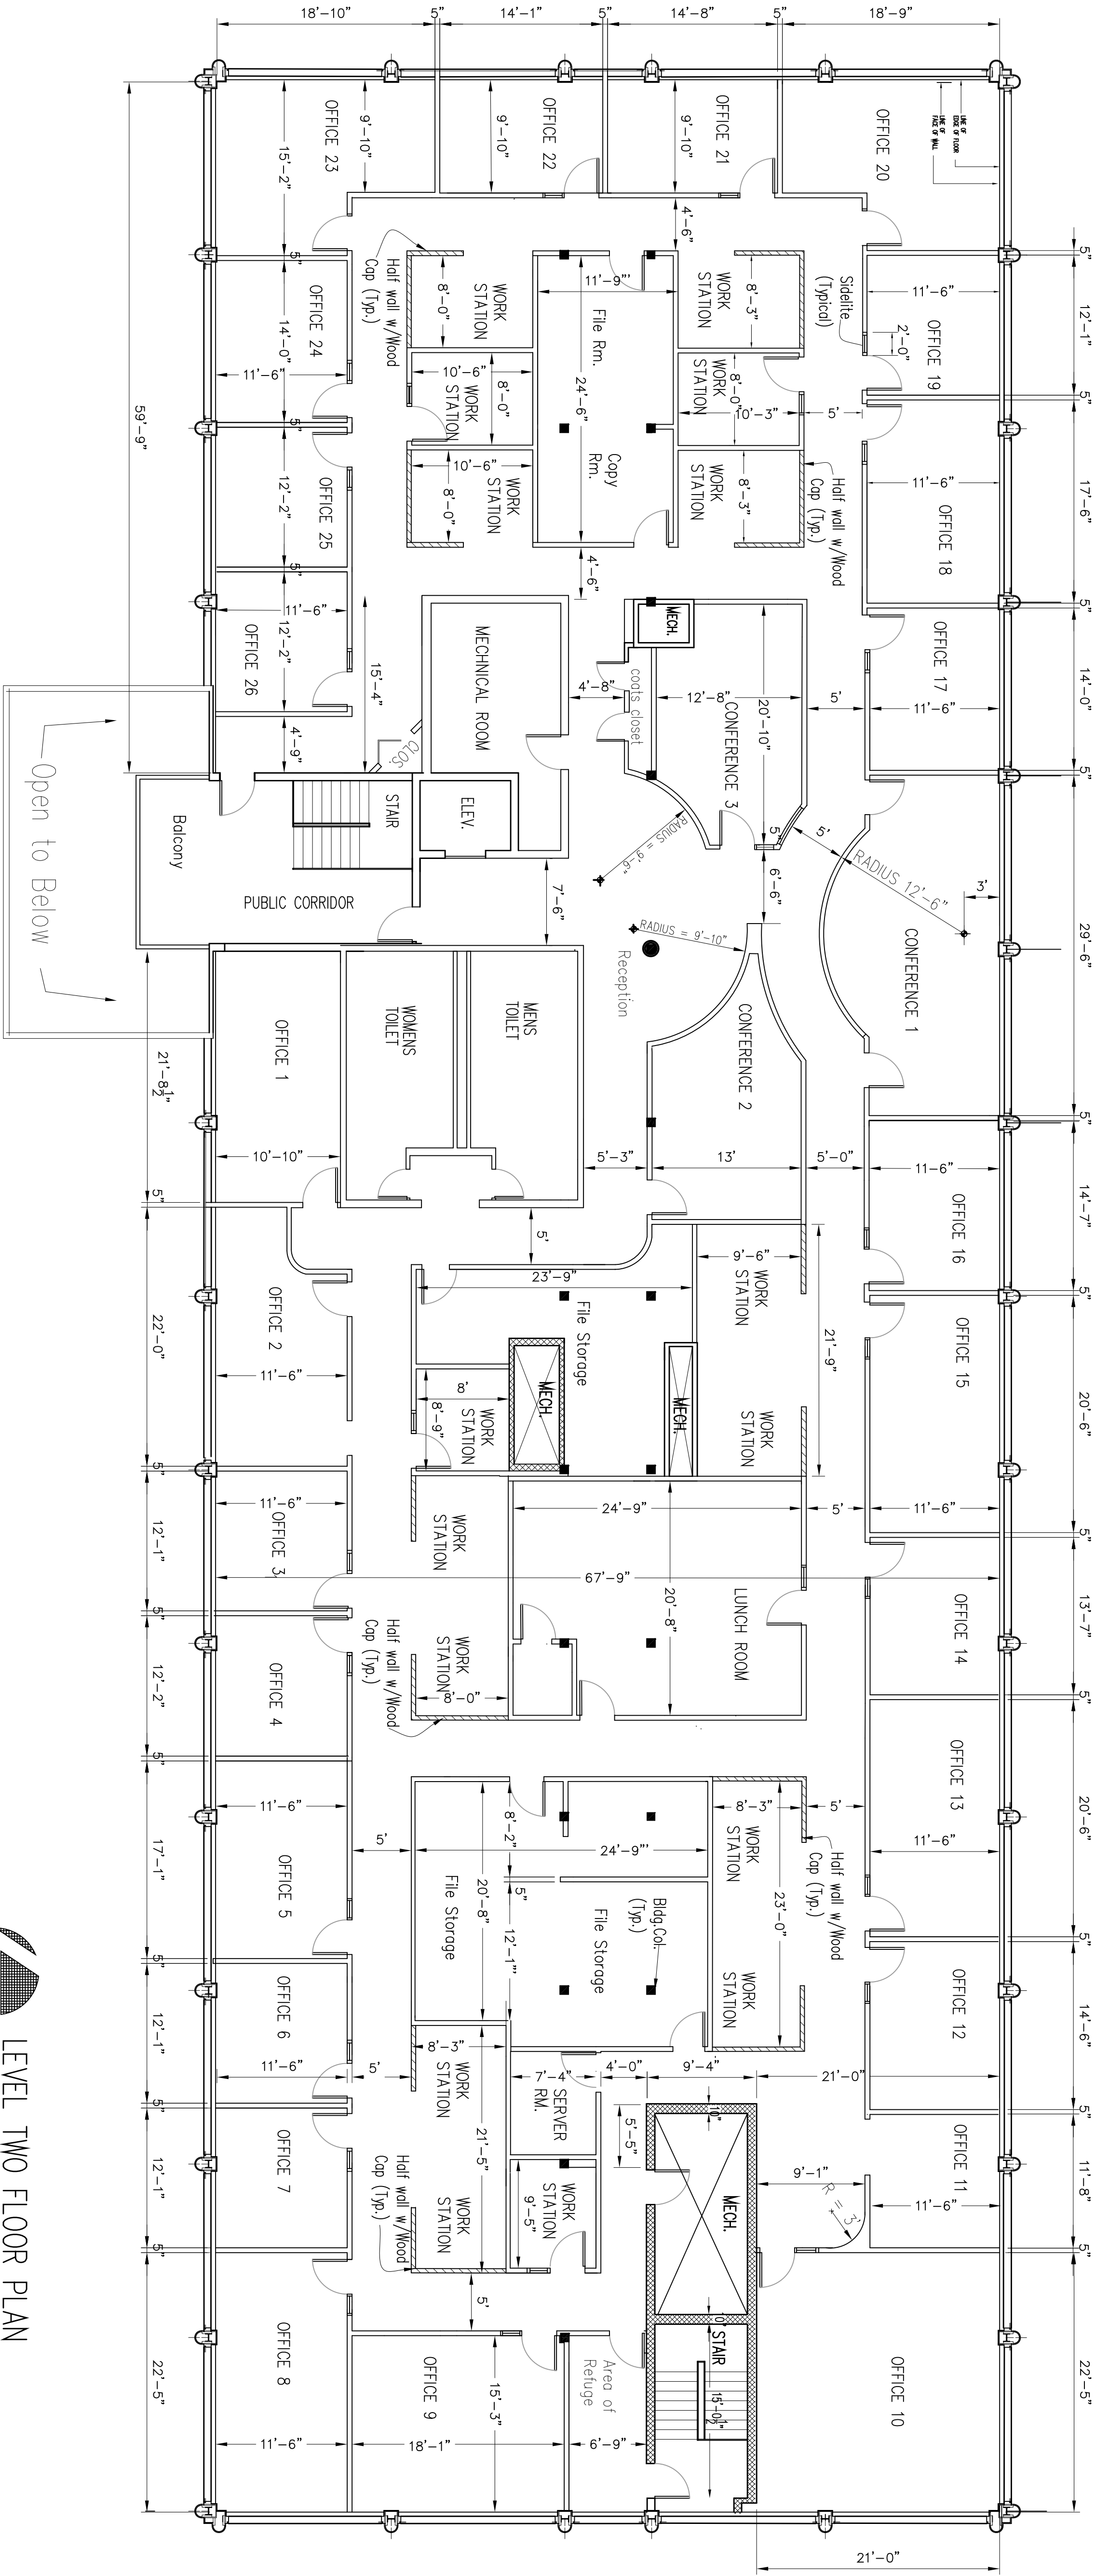

LEVEL TWO FLOOR PLAN
Scale: 1/8"=1'-0"

Area Data:
Gross Floor Area-14,880 sq. ft.
Suite 200-260 Leaseable Area-13,608 sq. ft.
Common Area-1,272 sq. ft.