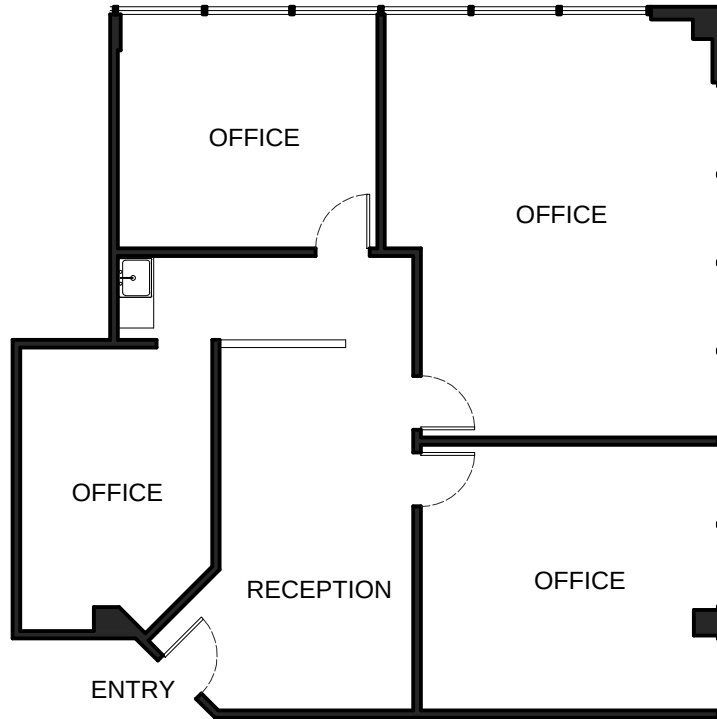


SUITE 206
FLOOR PLAN

SCALE: 3/32" = 1' - 0"

DRAWN BY: I.G. DATE: 08-22-16

BURGUNDY TOWER

1001 W. EULESS BLVD, EULESS, TX 76040



USF: 1,368 SF

RSF: 1,560 SF



**COLDWELL
 BANKER
 COMMERCIAL**

ADVISORS

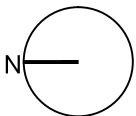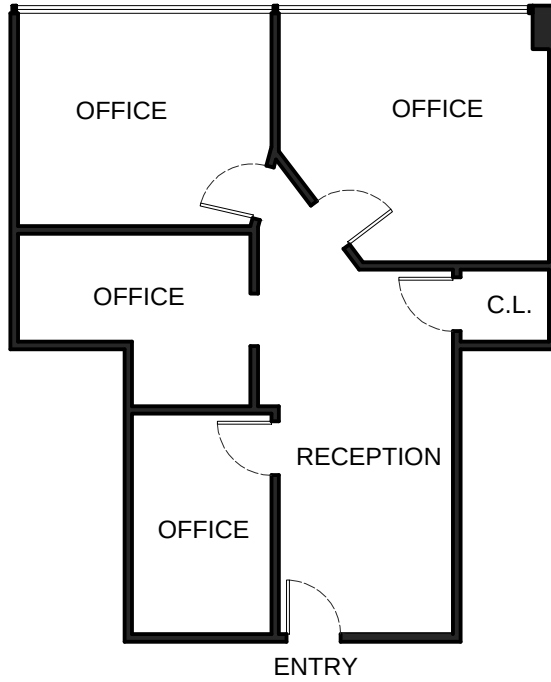

SUITE 208
FLOOR PLAN

SCALE: 3/32" = 1' - 0"

DRAWN BY: I.G. DATE: 08-22-16

BURGUNDY TOWER

1001 W. EULESS BLVD, EULESS, TX 76040



USF: 845 SF

RSF: 963 SF



**COLDWELL
BANKER
COMMERCIAL**

ADVISORS

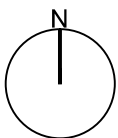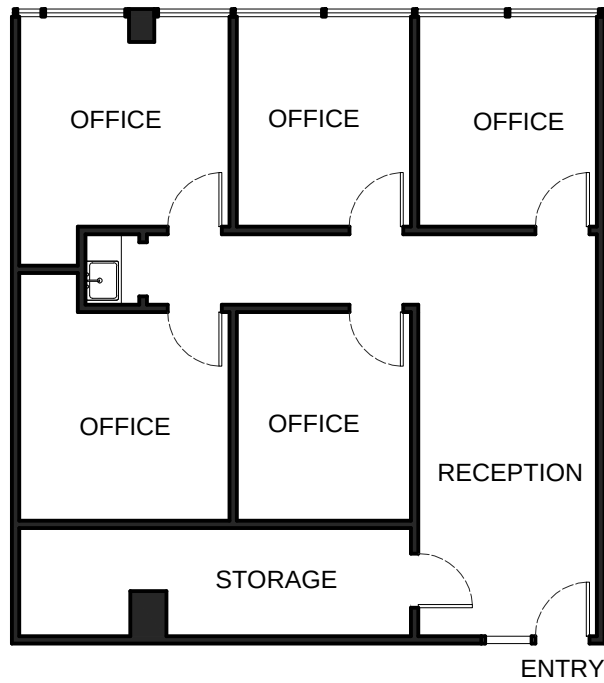

SUITE 214 **FLOOR PLAN**

SCALE: 3/32" = 1' - 0"

DRAWN BY: I.G. DATE: 08-22-16

BURGUNDY TOWER

1001 W. EULESS BLVD, EULESS, TX 76040



USF: 1,119 SF

RSF: 1,276 SF



**COLDWELL
 BANKER
 COMMERCIAL**

ADVISORS

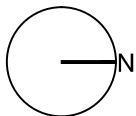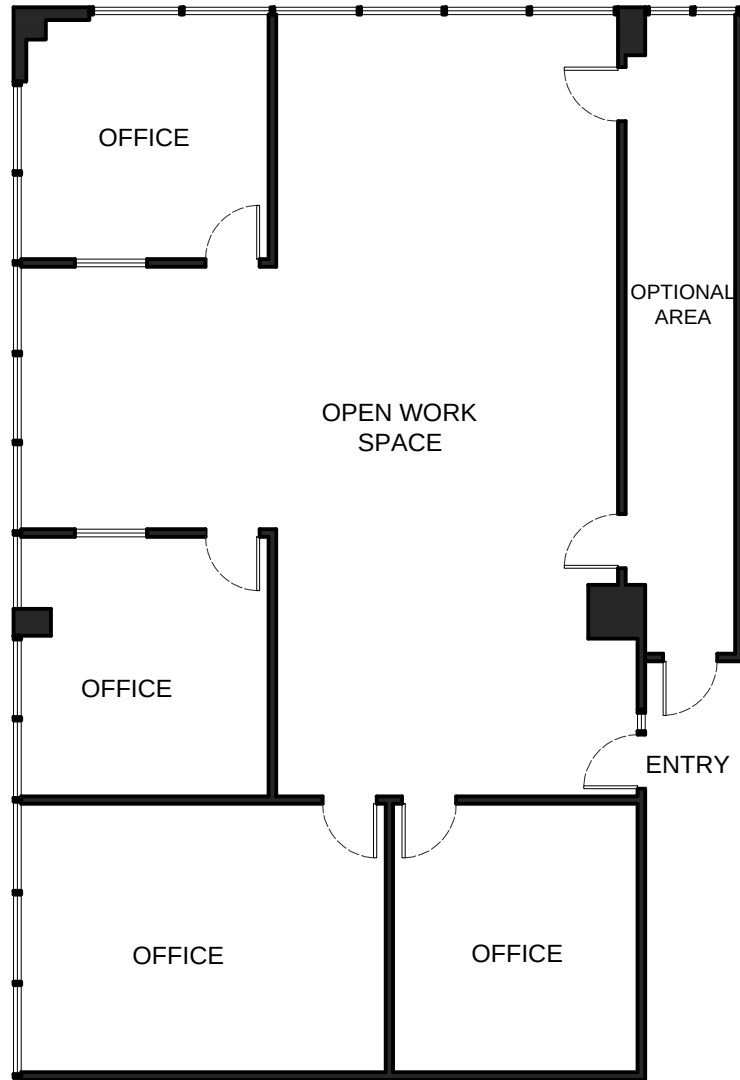

SUITE 240 **FLOOR PLAN**

SCALE: 3/32" = 1' - 0"

DRAWN BY: I.G. DATE: 08-17-16

BURGUNDY TOWER

1001 W. EULESS BLVD, EULESS, TX 76040

USF: 1,985 SF

USF (including optional area): 2,228 SF



RSF: 2,283 SF

RSF (including optional area): 2,540 SF



**COLDWELL
 BANKER
 COMMERCIAL**

ADVISORS

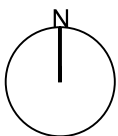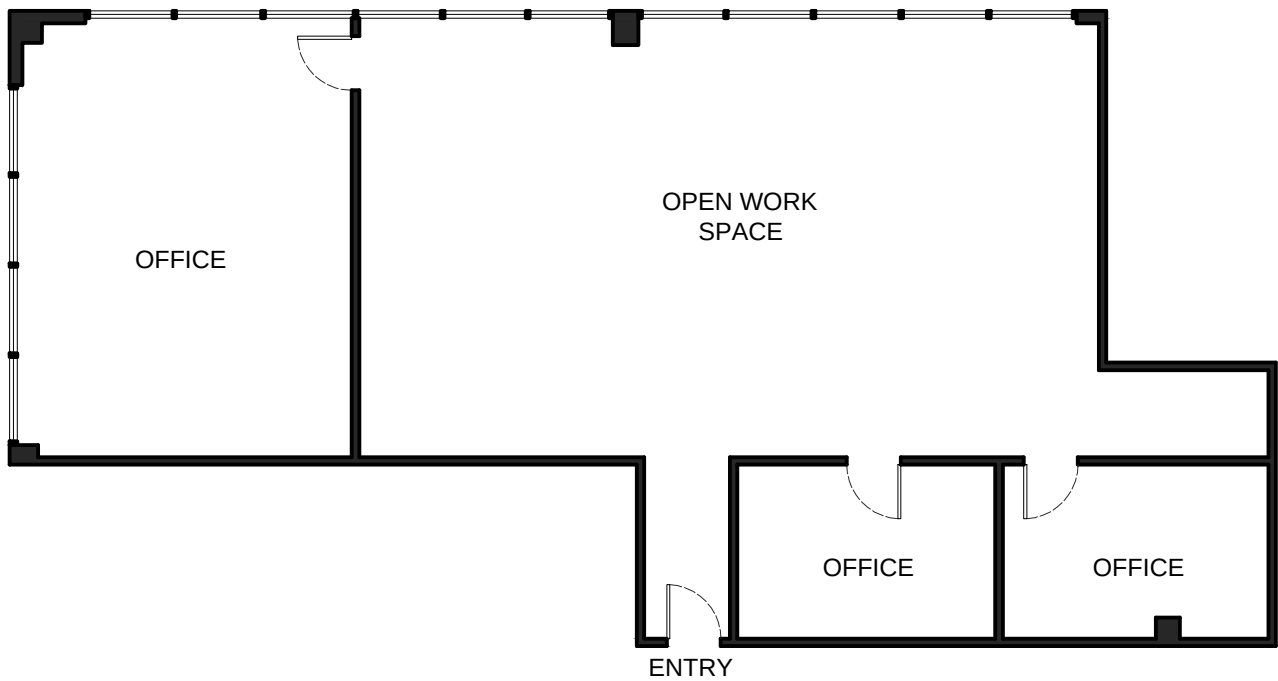

SUITE 340
FLOOR PLAN

SCALE: 3/32" = 1' - 0"

DRAWN BY: I.G. DATE: 08-17-16

BURGUNDY TOWER

1001 W. EULESS BLVD, EULESS, TX 76040



USF: 1,878 SF

RSF: 2,141 SF



**COLDWELL
 BANKER
 COMMERCIAL**

ADVISORS

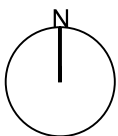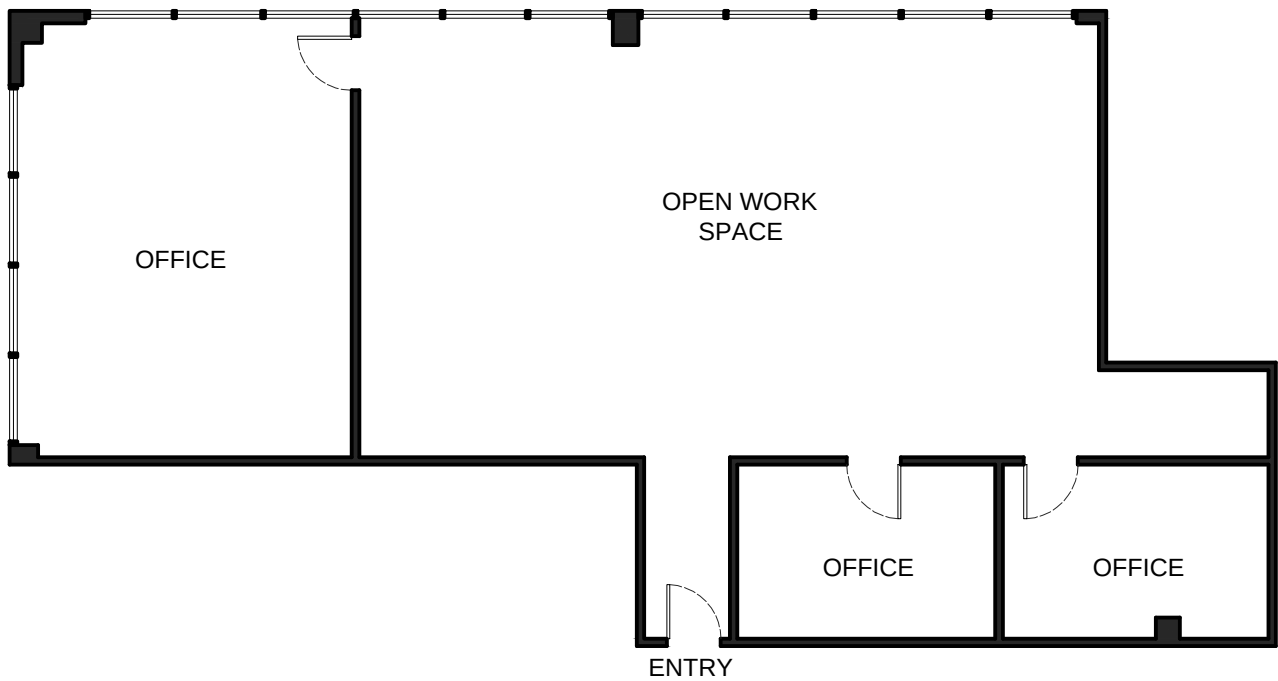

SUITE 340
FLOOR PLAN

SCALE: 3/32" = 1' - 0"

DRAWN BY: I.G. DATE: 08-17-16

BURGUNDY TOWER

1001 W. EULESS BLVD, EULESS, TX 76040



USF: 1,878 SF

RSF: 2,160 SF



**COLDWELL
BANKER
COMMERCIAL**

ADVISORS

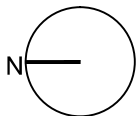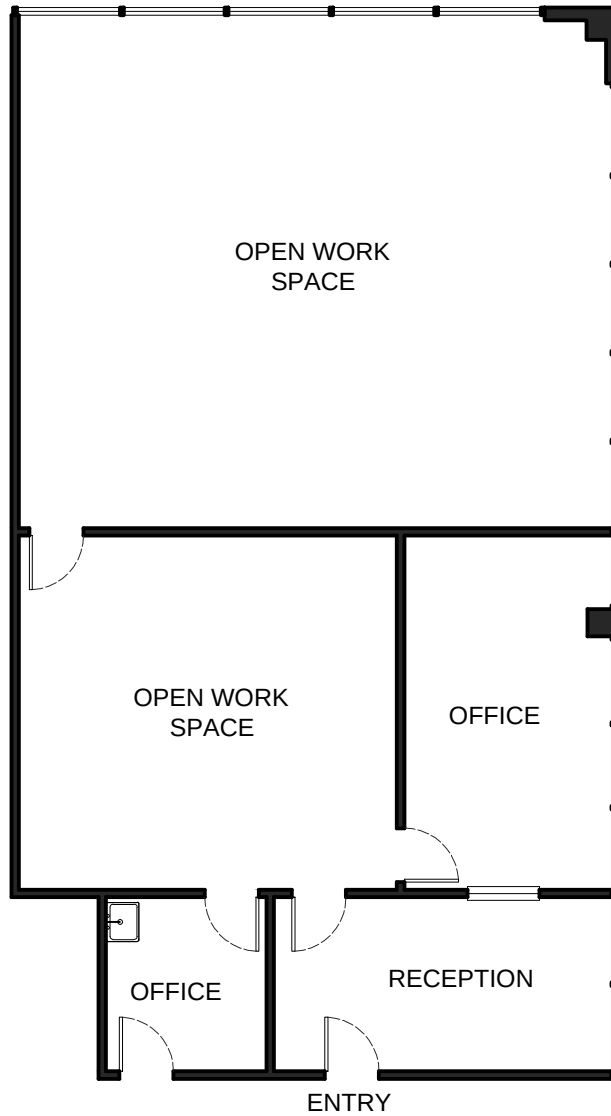

SUITE 407
FLOOR PLAN

SCALE: 3/32" = 1' - 0"

DRAWN BY: I.G. DATE: 08-22-16

BURGUNDY TOWER

1001 W. EULESS BLVD, EULESS, TX 76040



USF: 1,896 SF

RSF: 2,161 SF



**COLDWELL
 BANKER
 COMMERCIAL**

ADVISORS

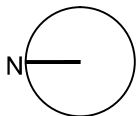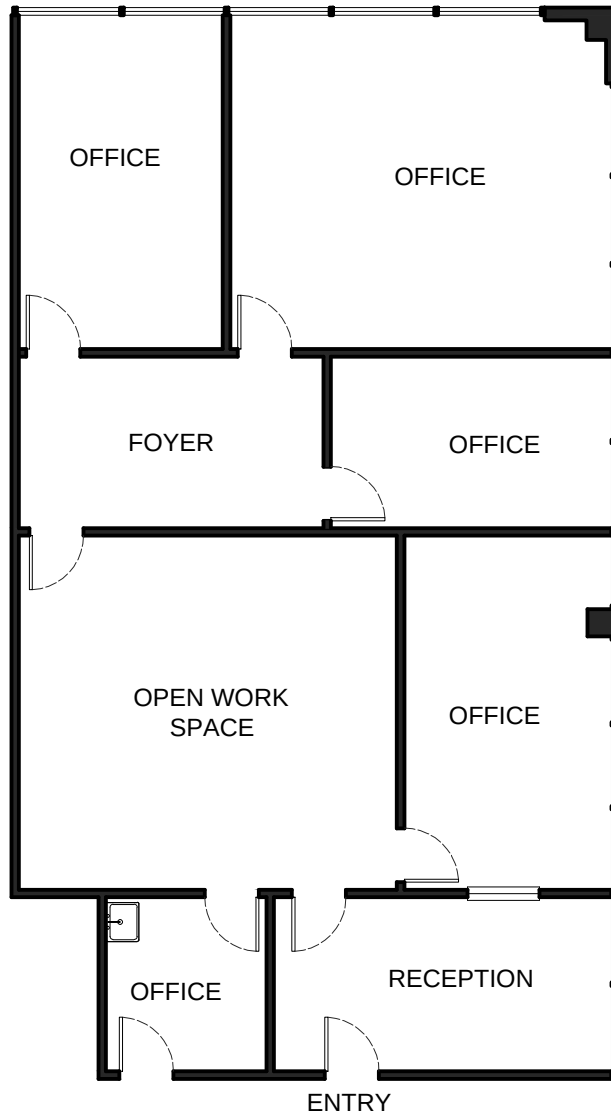

SUITE 407
 OPTION
FLOOR PLAN
 SCALE: 3/32" = 1' - 0"

DRAWN BY: I.G. DATE: 08-22-16

BURGUNDY TOWER

1001 W. EULESS BLVD, EULESS, TX 76040

USF: 1,896 SF

RSF: 2,161 SF



**COLDWELL
 BANKER
 COMMERCIAL**

ADVISORS