


TEL-FORD SHOPPING PLAZA
(NOT TO SCALE)

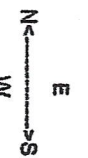

PARKING	GFS MARKETPLACE 5780	TEAM REHAB	ROSE GARDEN RESTAURANT 5680	AVAILABLE 5670	STEP THREAT STORE 23830	PET NEEDS 5664	GOLDEN MIRAGE EVENTS 5640
	5188						

PARKING

PARKING


SHE BEAUTY	5734
ARTHUR BAGGER SHOP	5732
AVAILABLE	5730
HOLLYWOOD NAILS	5728
HOLLYWOOD NAILS	5726
PAPA ROMANO'S	5724

SEAGIRT
CATERING

DEL.
TACO


SEAGIRT

SHELL OIL

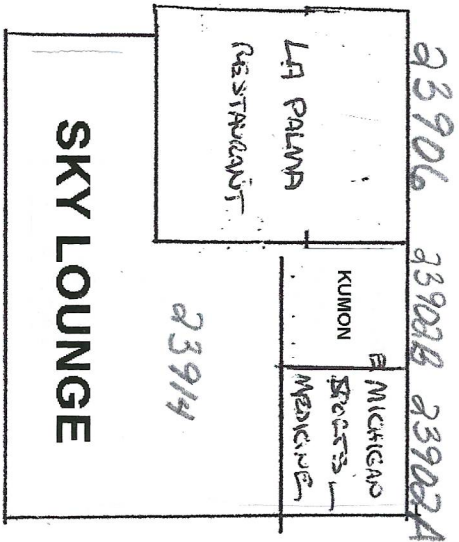

TELEGRAPH ROAD

FORD ROAD

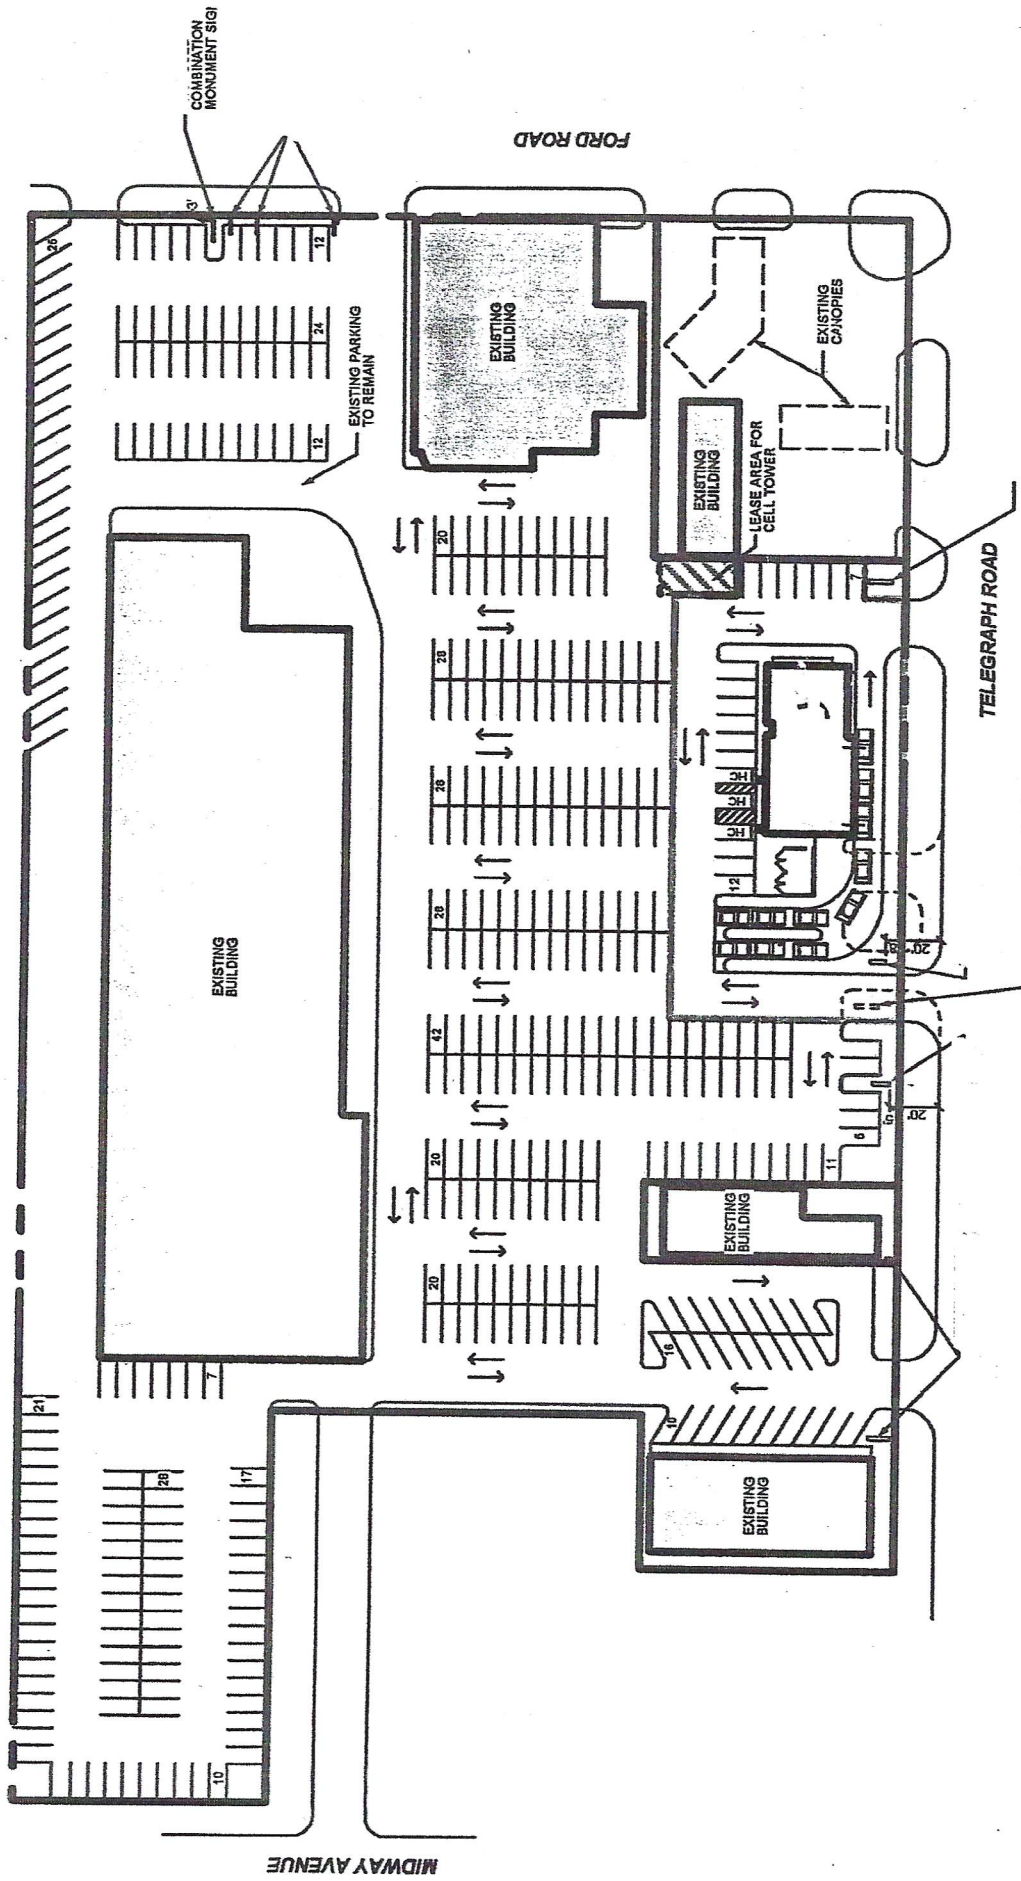

SITE PLAN

SCALE: 1"=100'-0"

TELEGRAPH / FORD ROADS
DEARBORN HEIGHTS, MI