


(not part of University Square)

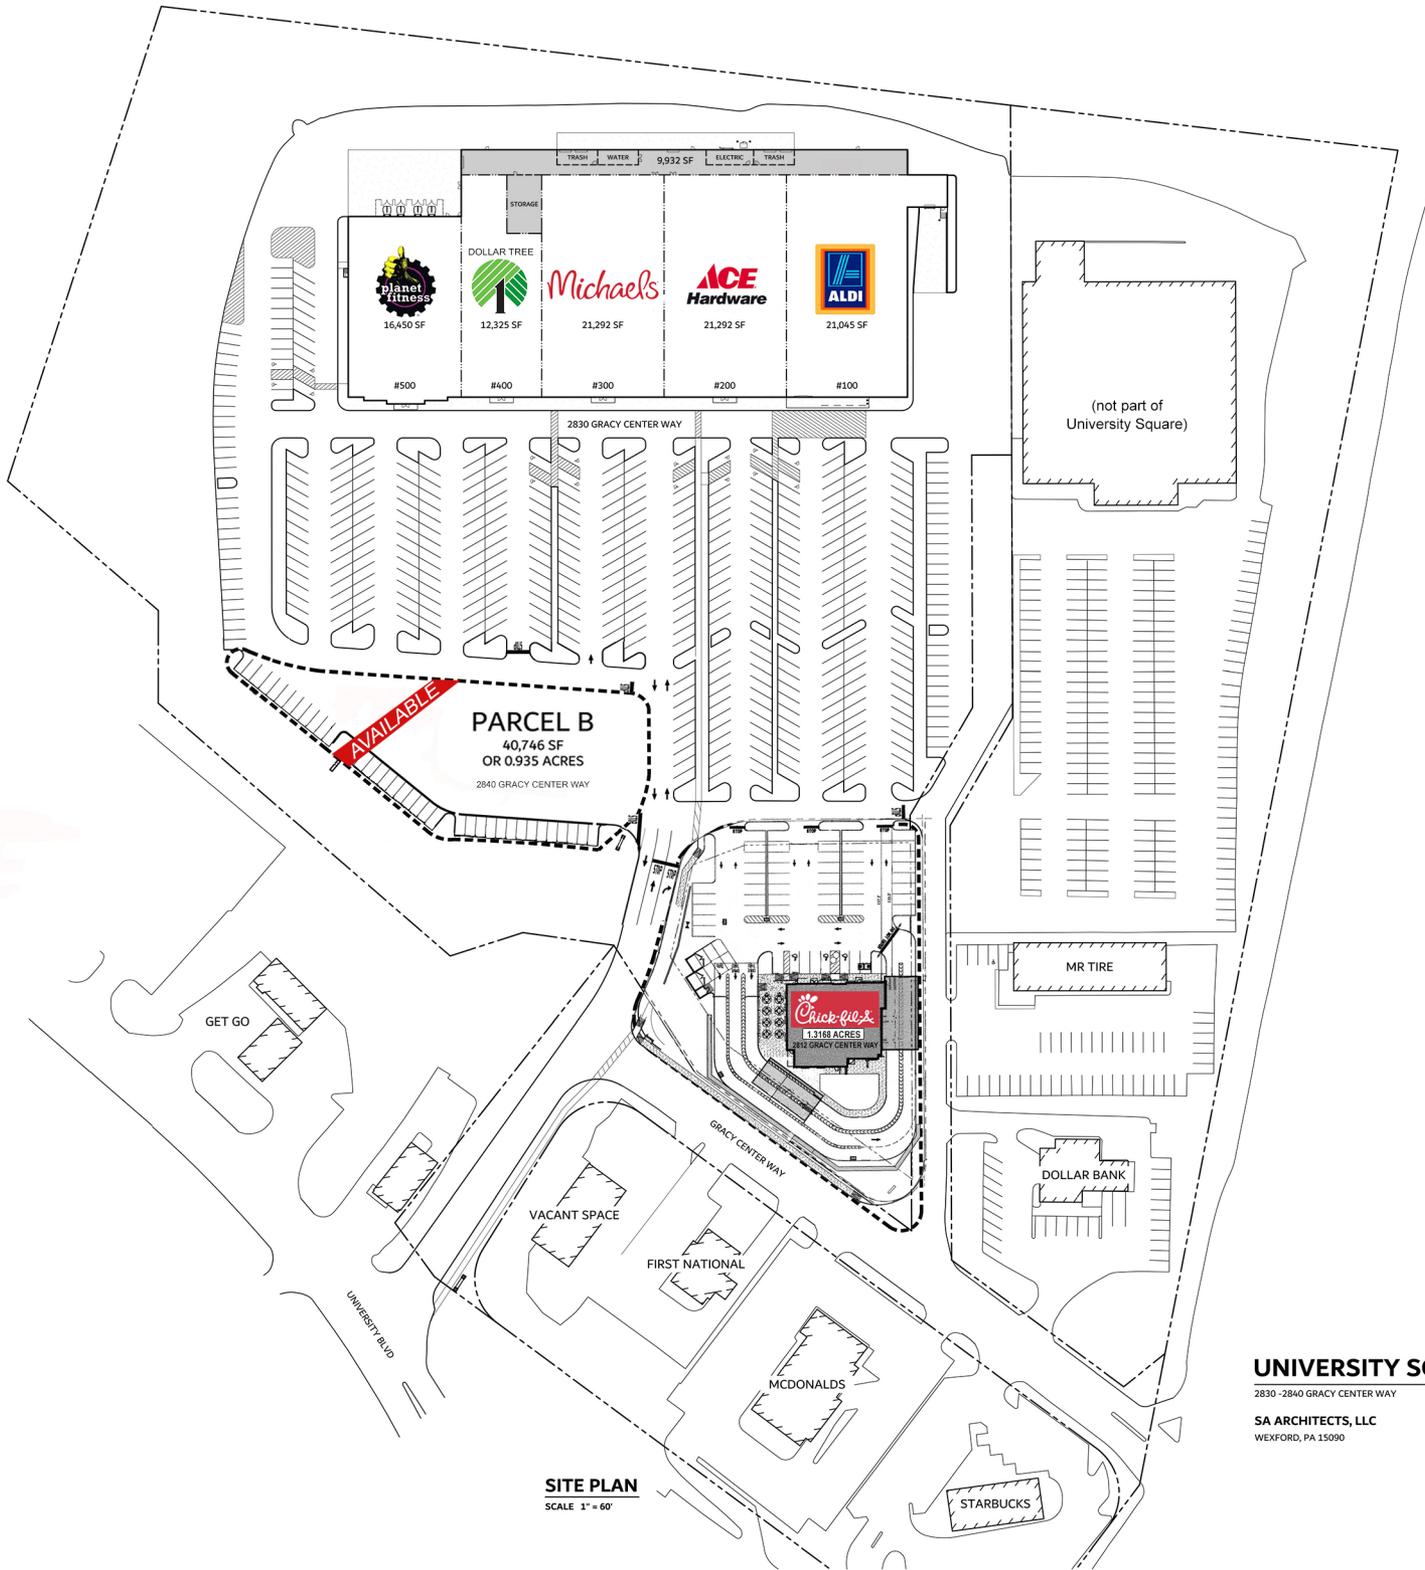


UNION REAL ESTATE  
 One Oxford Centre  
 301 Grant St. Suite 1250  
 Pittsburgh, PA 15219  
 Phone: 412-288-7800  
 Fax: 412-288-7813  
 www.unionrealestate.com

### UNIVERSITY SQUARE SHOPPING CENTER

2830 - 2840 GRACY CENTER WAY MOON TOWNSHIP, PA 15108

SA ARCHITECTS, LLC  
WEXFORD, PA 15090

**SITE PLAN**  
SCALE 1" = 60'