

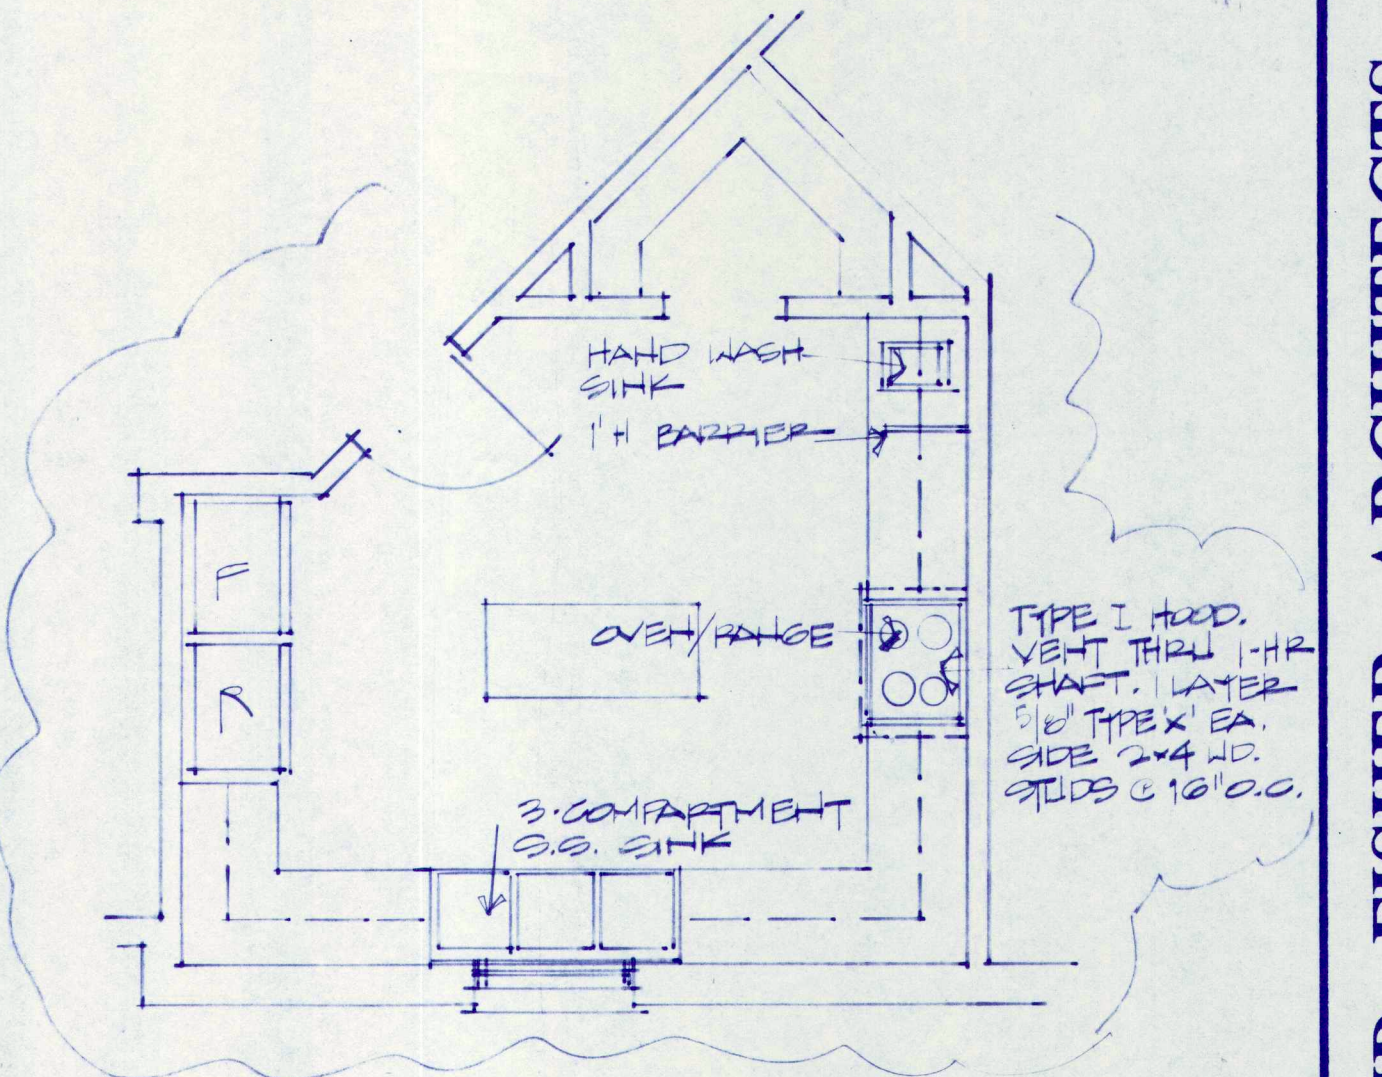
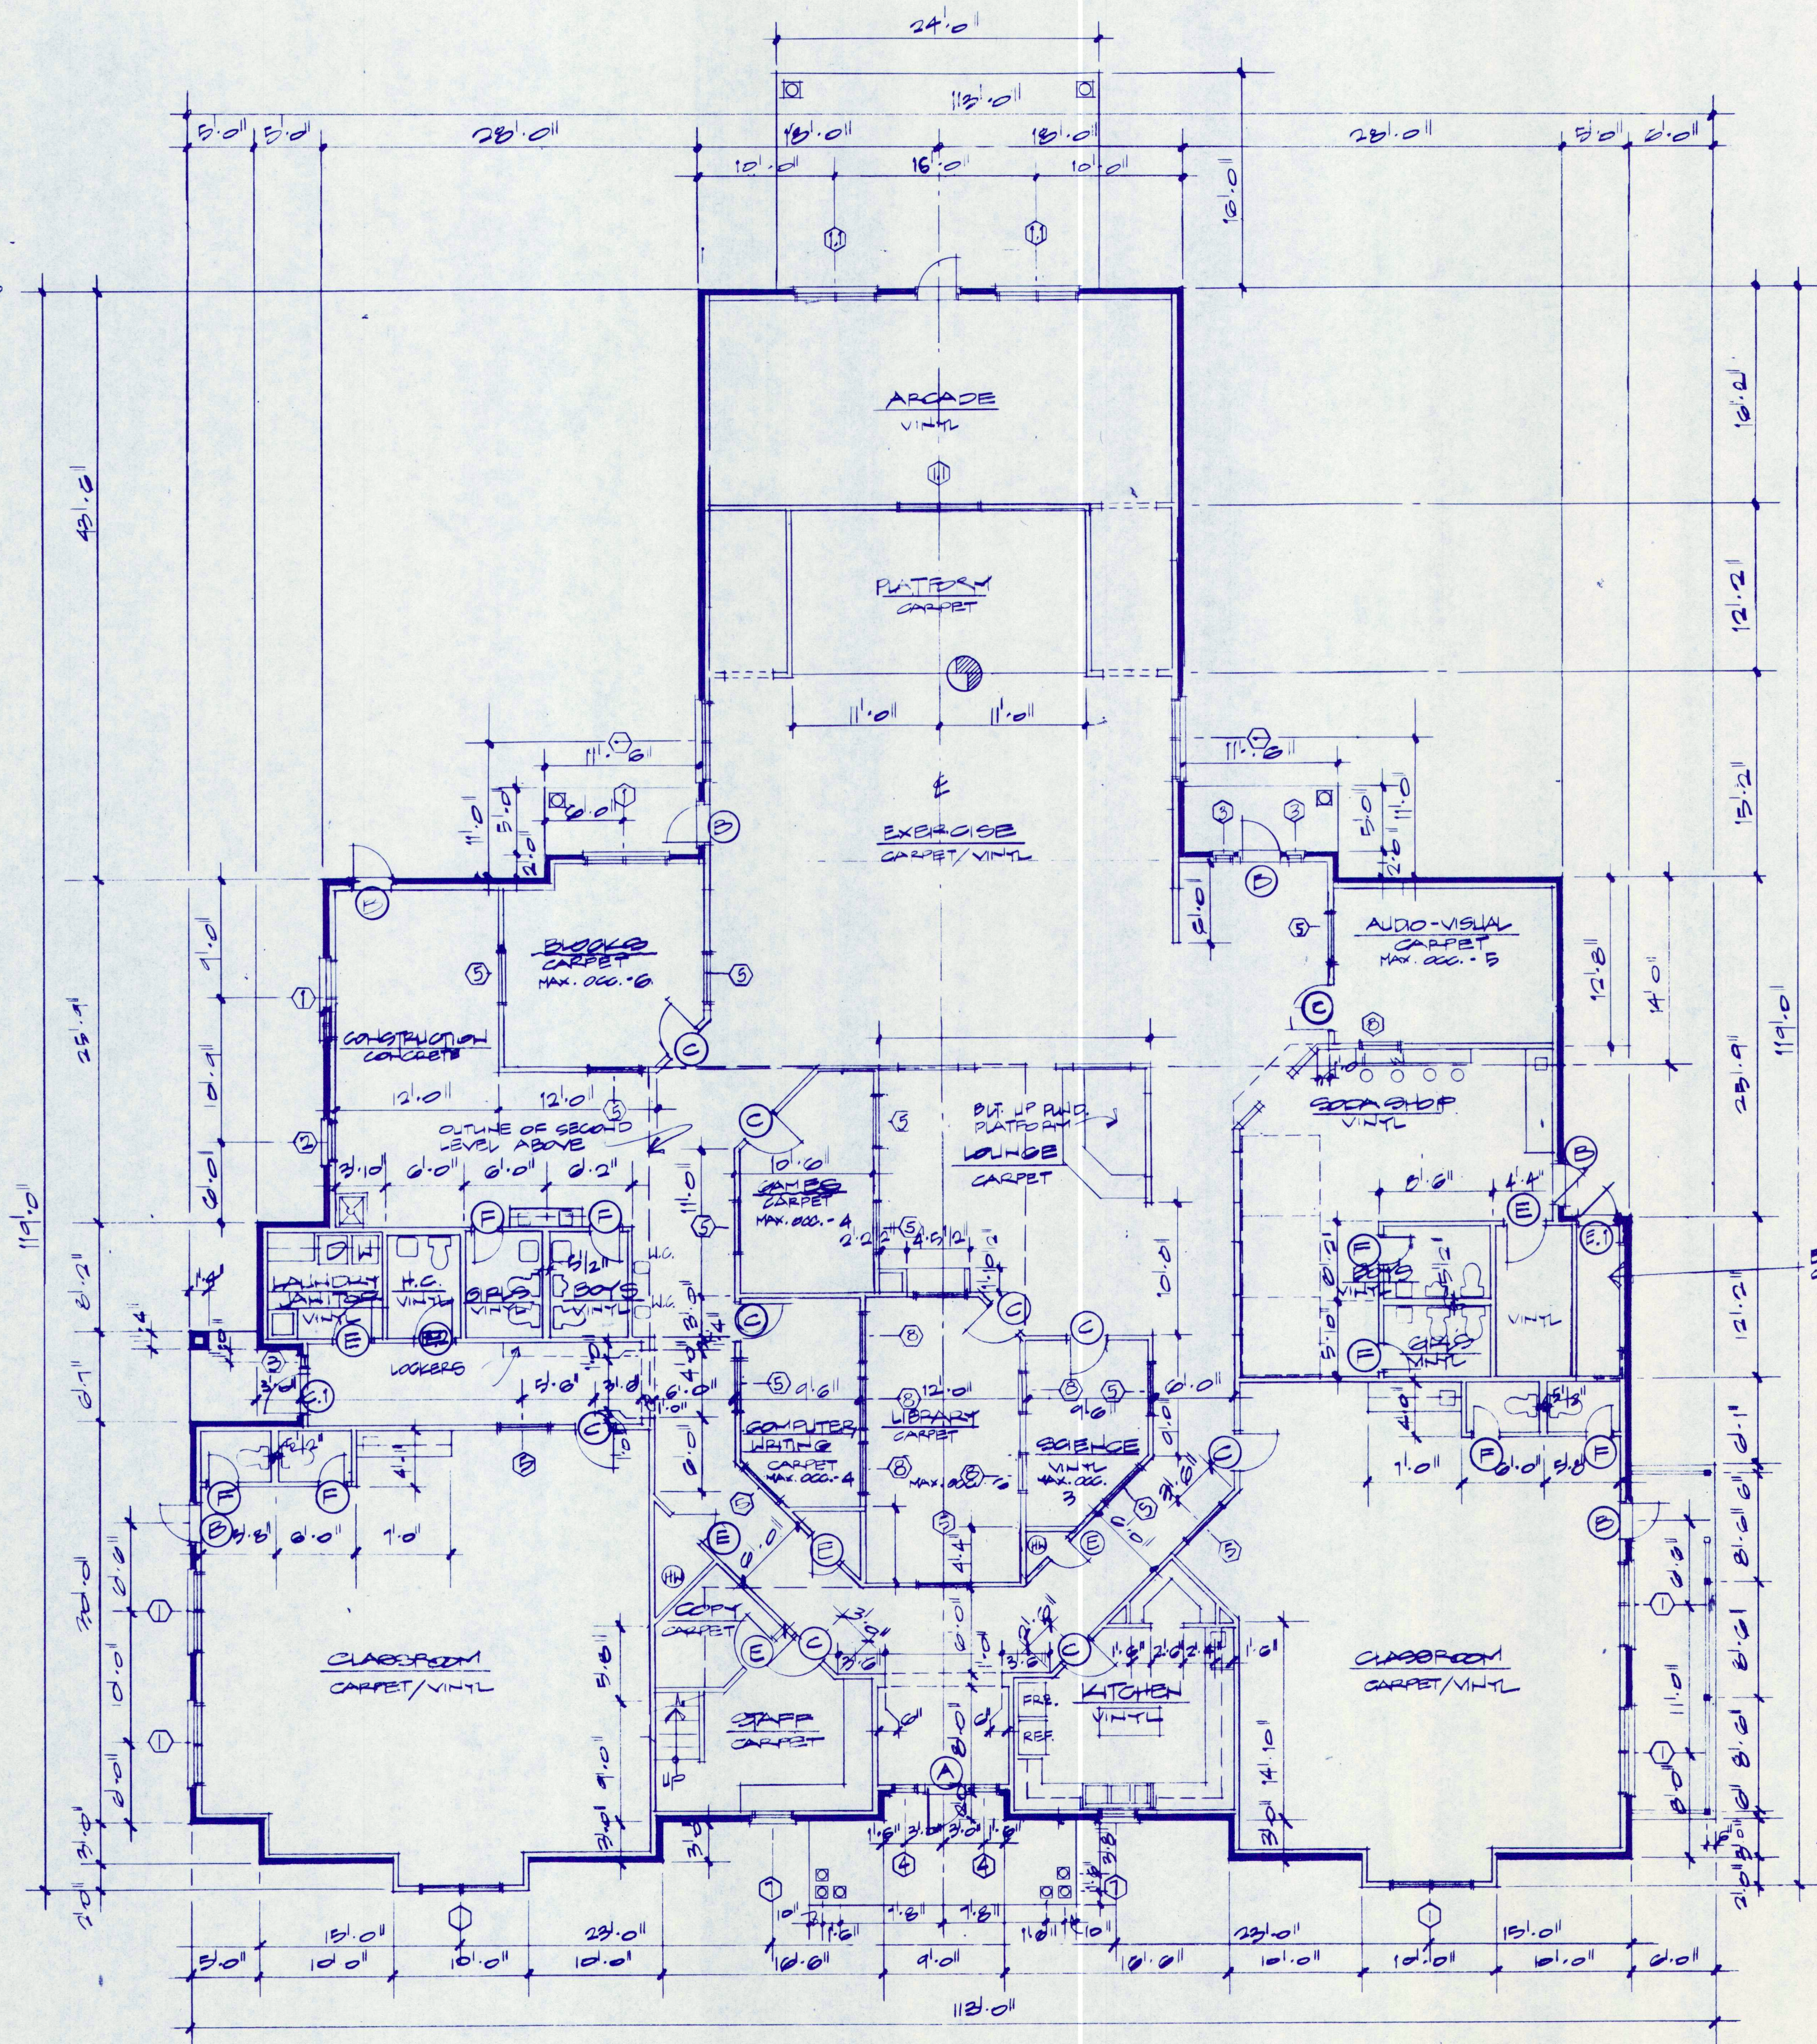
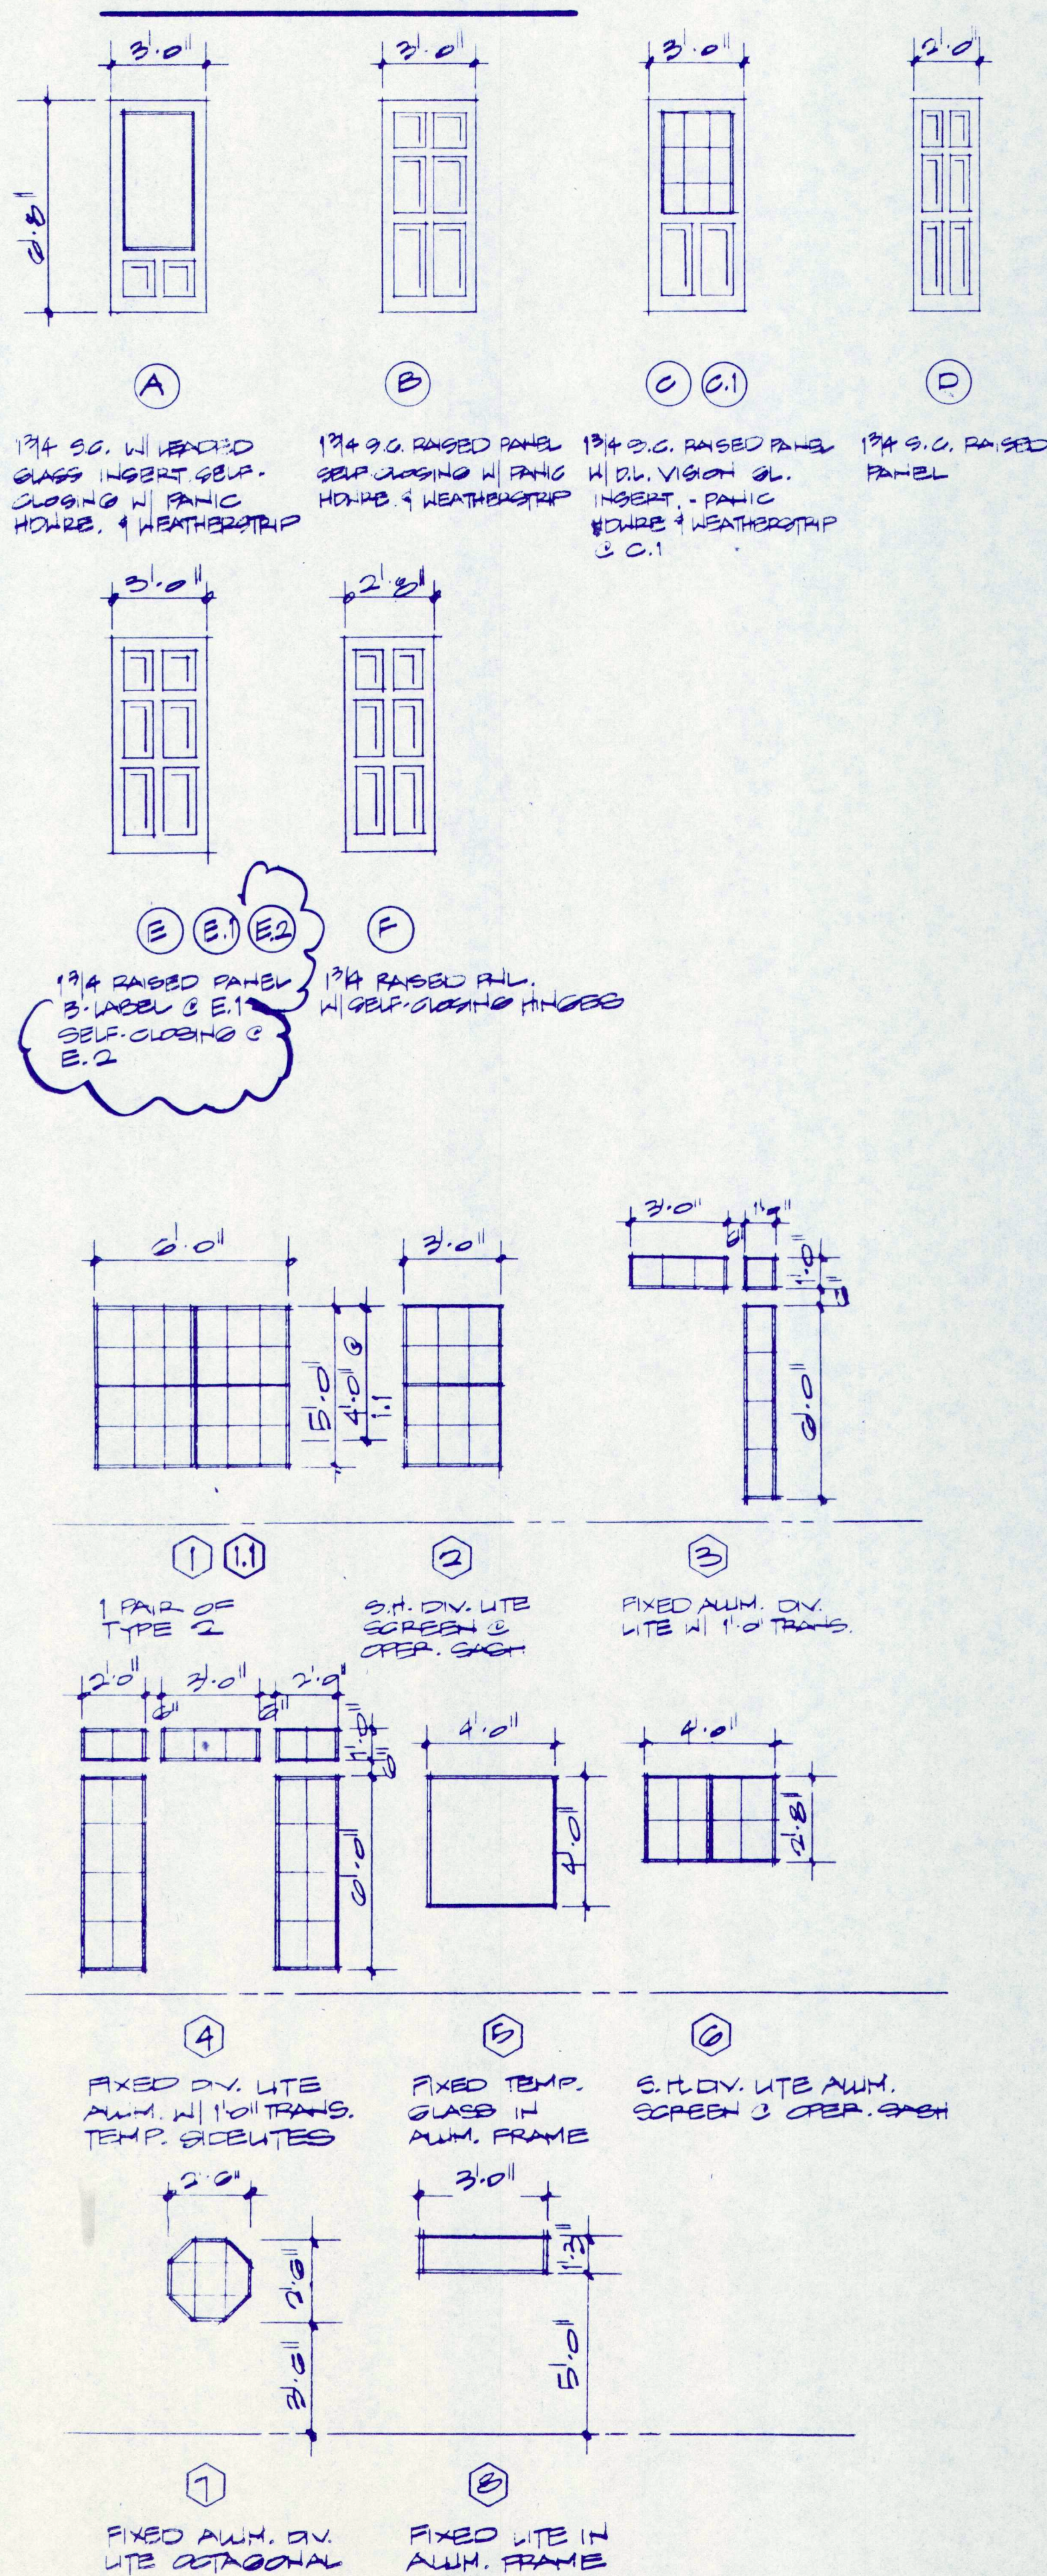


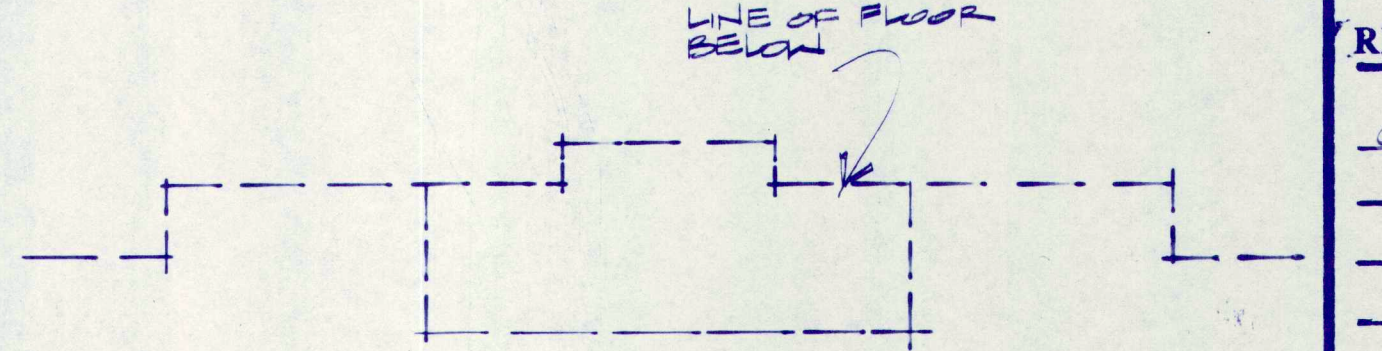

FINISHES @ KITCHEN

- FLOOR:** 12 x 12 vinyl tile - Armstrong
Alt: AL - 80 'Lt. Berry Blossom'
Alt: AL - 11 'Pearl White'
- BASE:** Vinyl, Nafco - 'Lilac Grey', CB-31
Alt: Nafco - 'Pearl White', CB-10
- WALLS & CEILING:** 'Off' - White semi-gloss latex paint on smooth, un-textured drywall.
- CABINETS:** All surfaces, interior and exterior, to be smooth, easily cleanable, non-absorbent & light colored.
- COUNTERTOP:** Plastic laminate, light colored, smooth, non-absorbent and easily cleanable.
Plonite - 'Winter White', SW836 S - Suede
Plonite - 'Wild Orchid', SP410 - Suede
- PANTRY:** All storage shelves must be smooth & washable.
- HAND SINK:** Provide non-absorbent splash guard to side of sink. Match countertop.

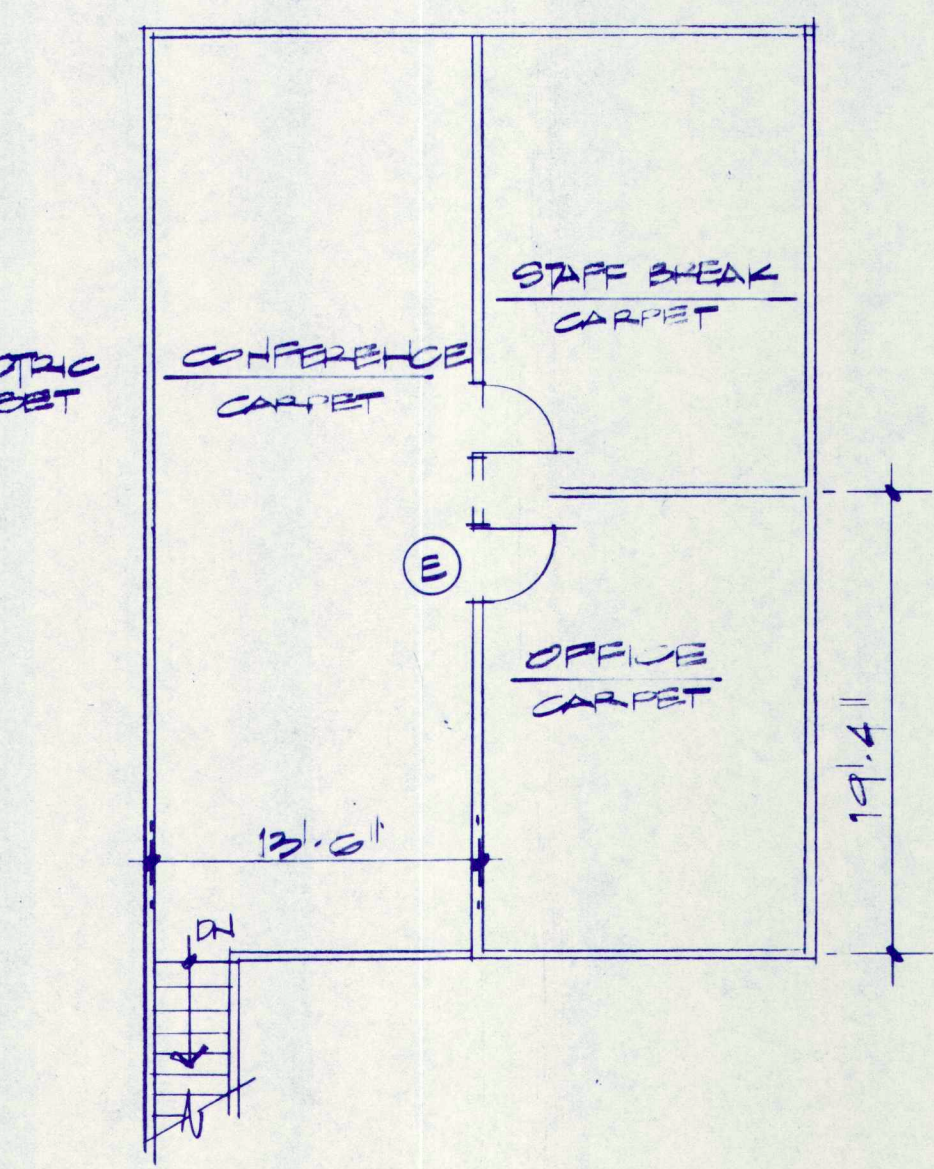

01 FLOOR PLAN
SCALE: 1/8" = 1'-0"

FLOOR PLAN
SCALE: 1/8" = 1'-0"