


PRIME OFFICE SPACE FOR LEASE

FLOOR PLANS

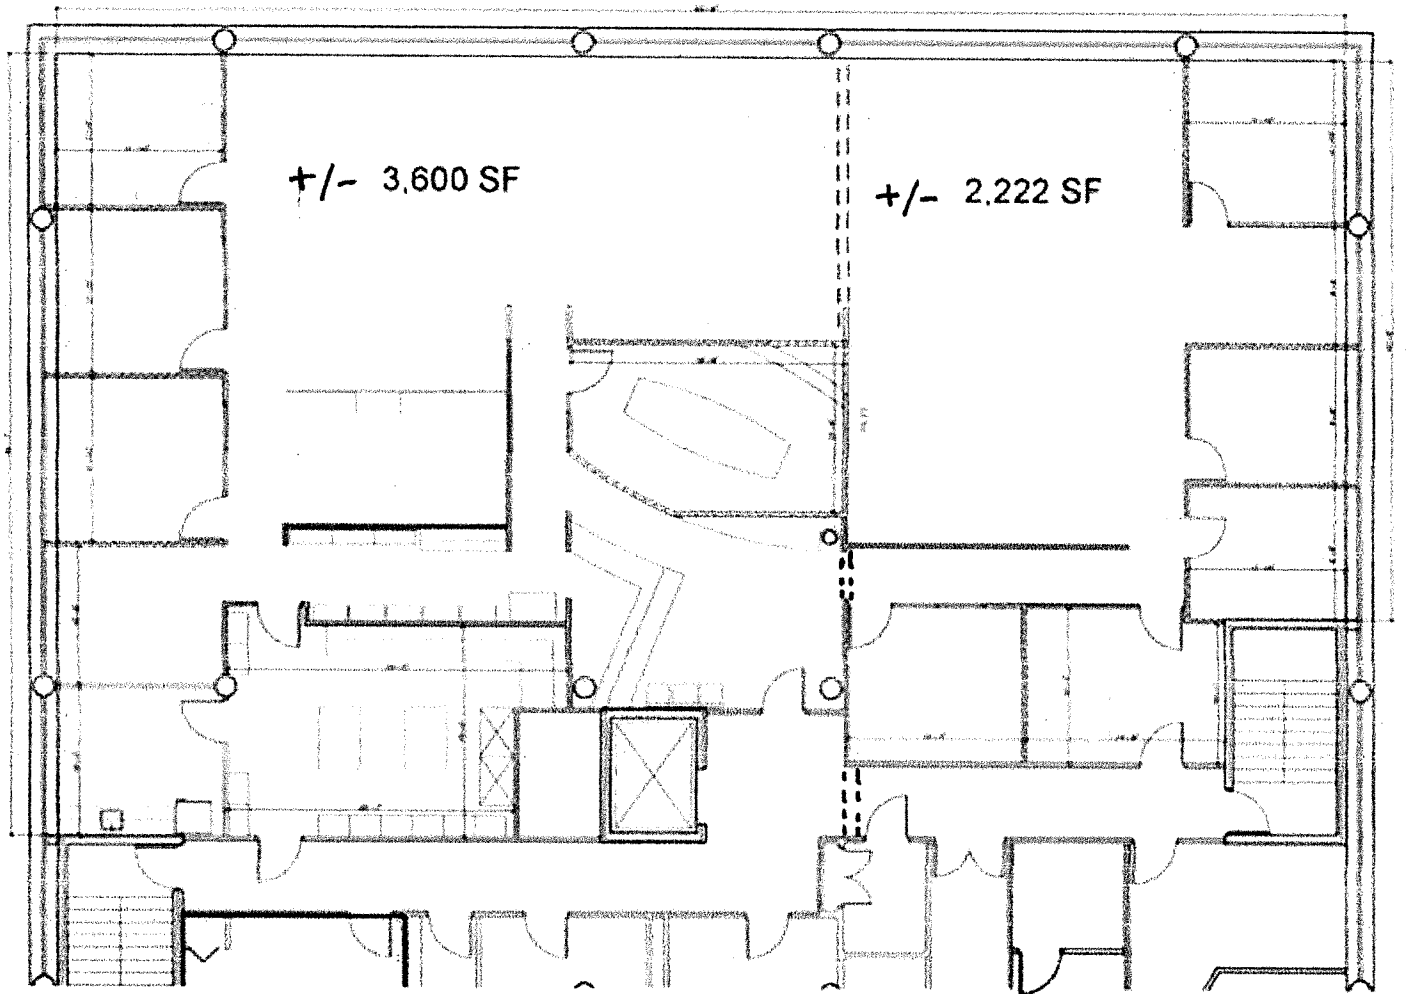

FLOOR PLAN

SCALE: 1/8" = 1'-0"

SUBDIVIDED SPACE

For more information:

Steve Hyatt

954.494.3091 | Shyatt@Bergercommercial.Com
bergercommercial.com



CLEAR
COMMERCIAL REALTY

COMMERCIAL BROKERAGE AND PROPERTY MANAGEMENT

Information furnished regarding this property is from sources deemed reliable, but no warranty or representation as to the accuracy thereof and it is submitted subject to errors, omissions, prior sale, lease or withdrawal without prior notice.