

# FOR LEASE




336 W  
BROADWAY

## PROPERTY DETAILS

- FOR LEASE – AVAILABLE IMMEDIATELY
- ±4,295 SF Available
- Asking Rate: \$28.00 / SF
- Flexible floor plan
- Close to restaurants, retail, and public transit

Contact Us

Kevin Nielsen  
916-735-2015  
[kevin@loylynordicspa.com](mailto:kevin@loylynordicspa.com)

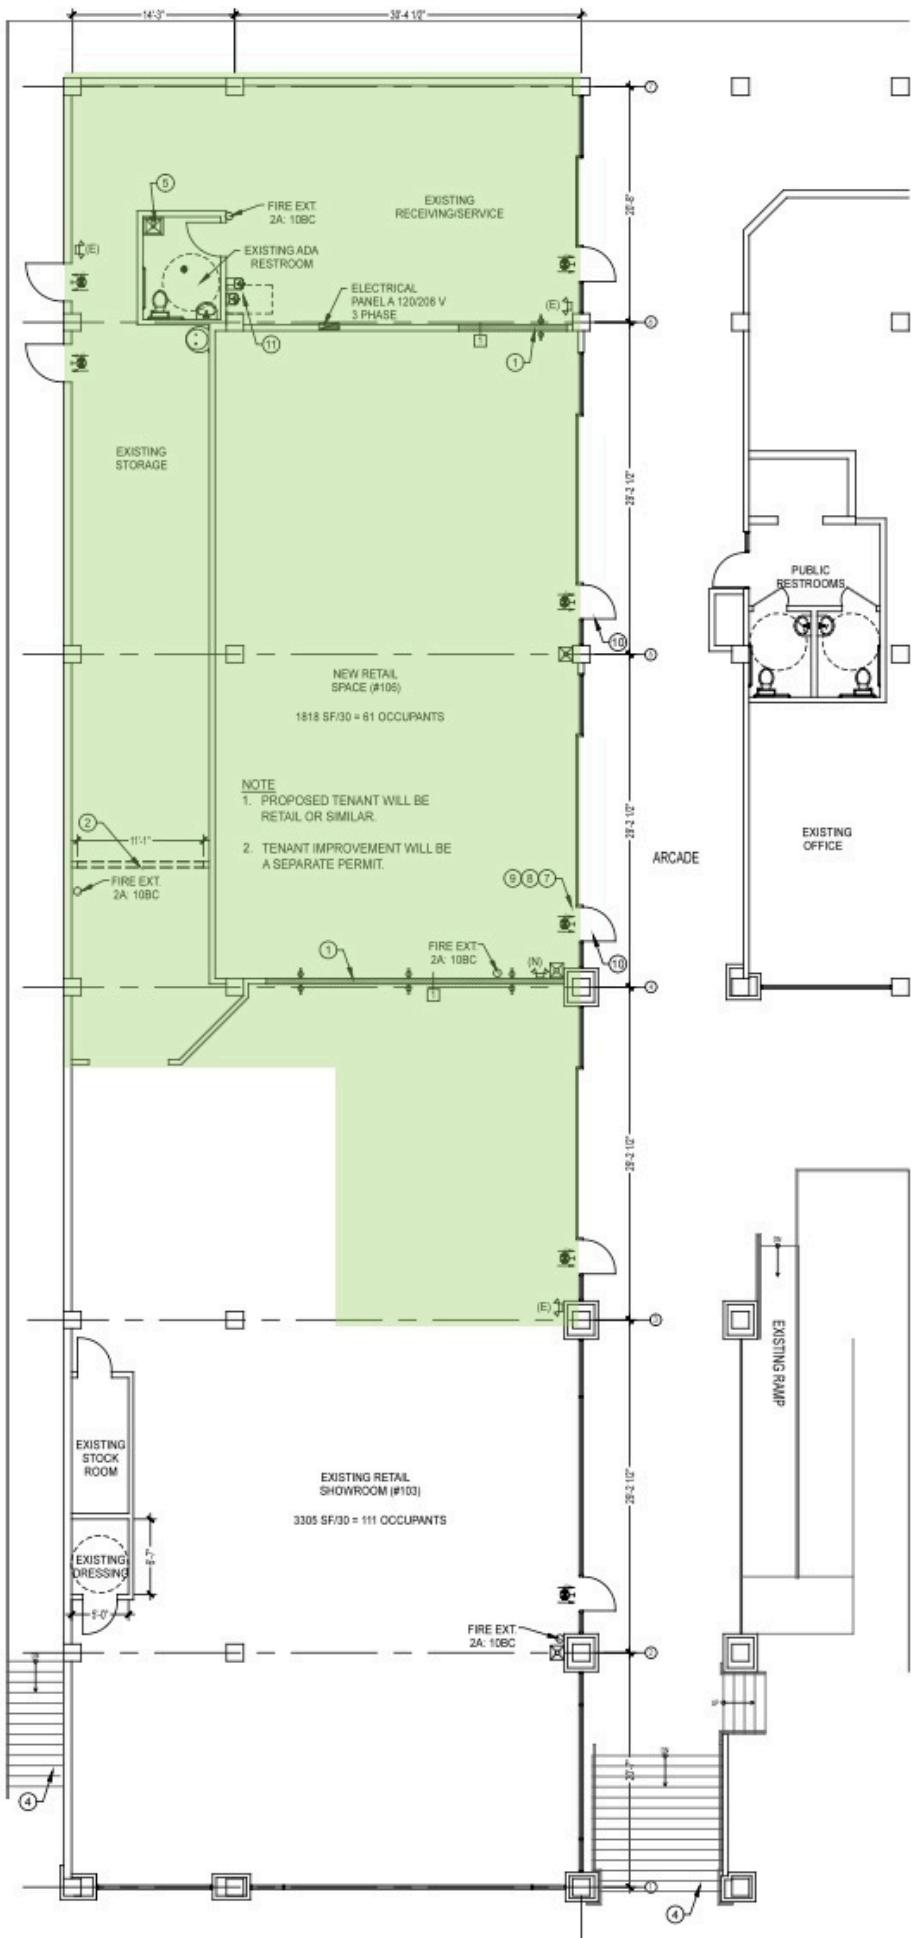

4,295sf Available

A3 MAIN LEVEL PLAN  
A1-01 SCALE: 1/8"=1'-0"

A1-01 SCALE: 1/8"=1'-0"