


RED CEDAR STEEL
OFFICE BUILDING


4621 DOMAIN DRIVE,
MENOMONIE, WI 54751

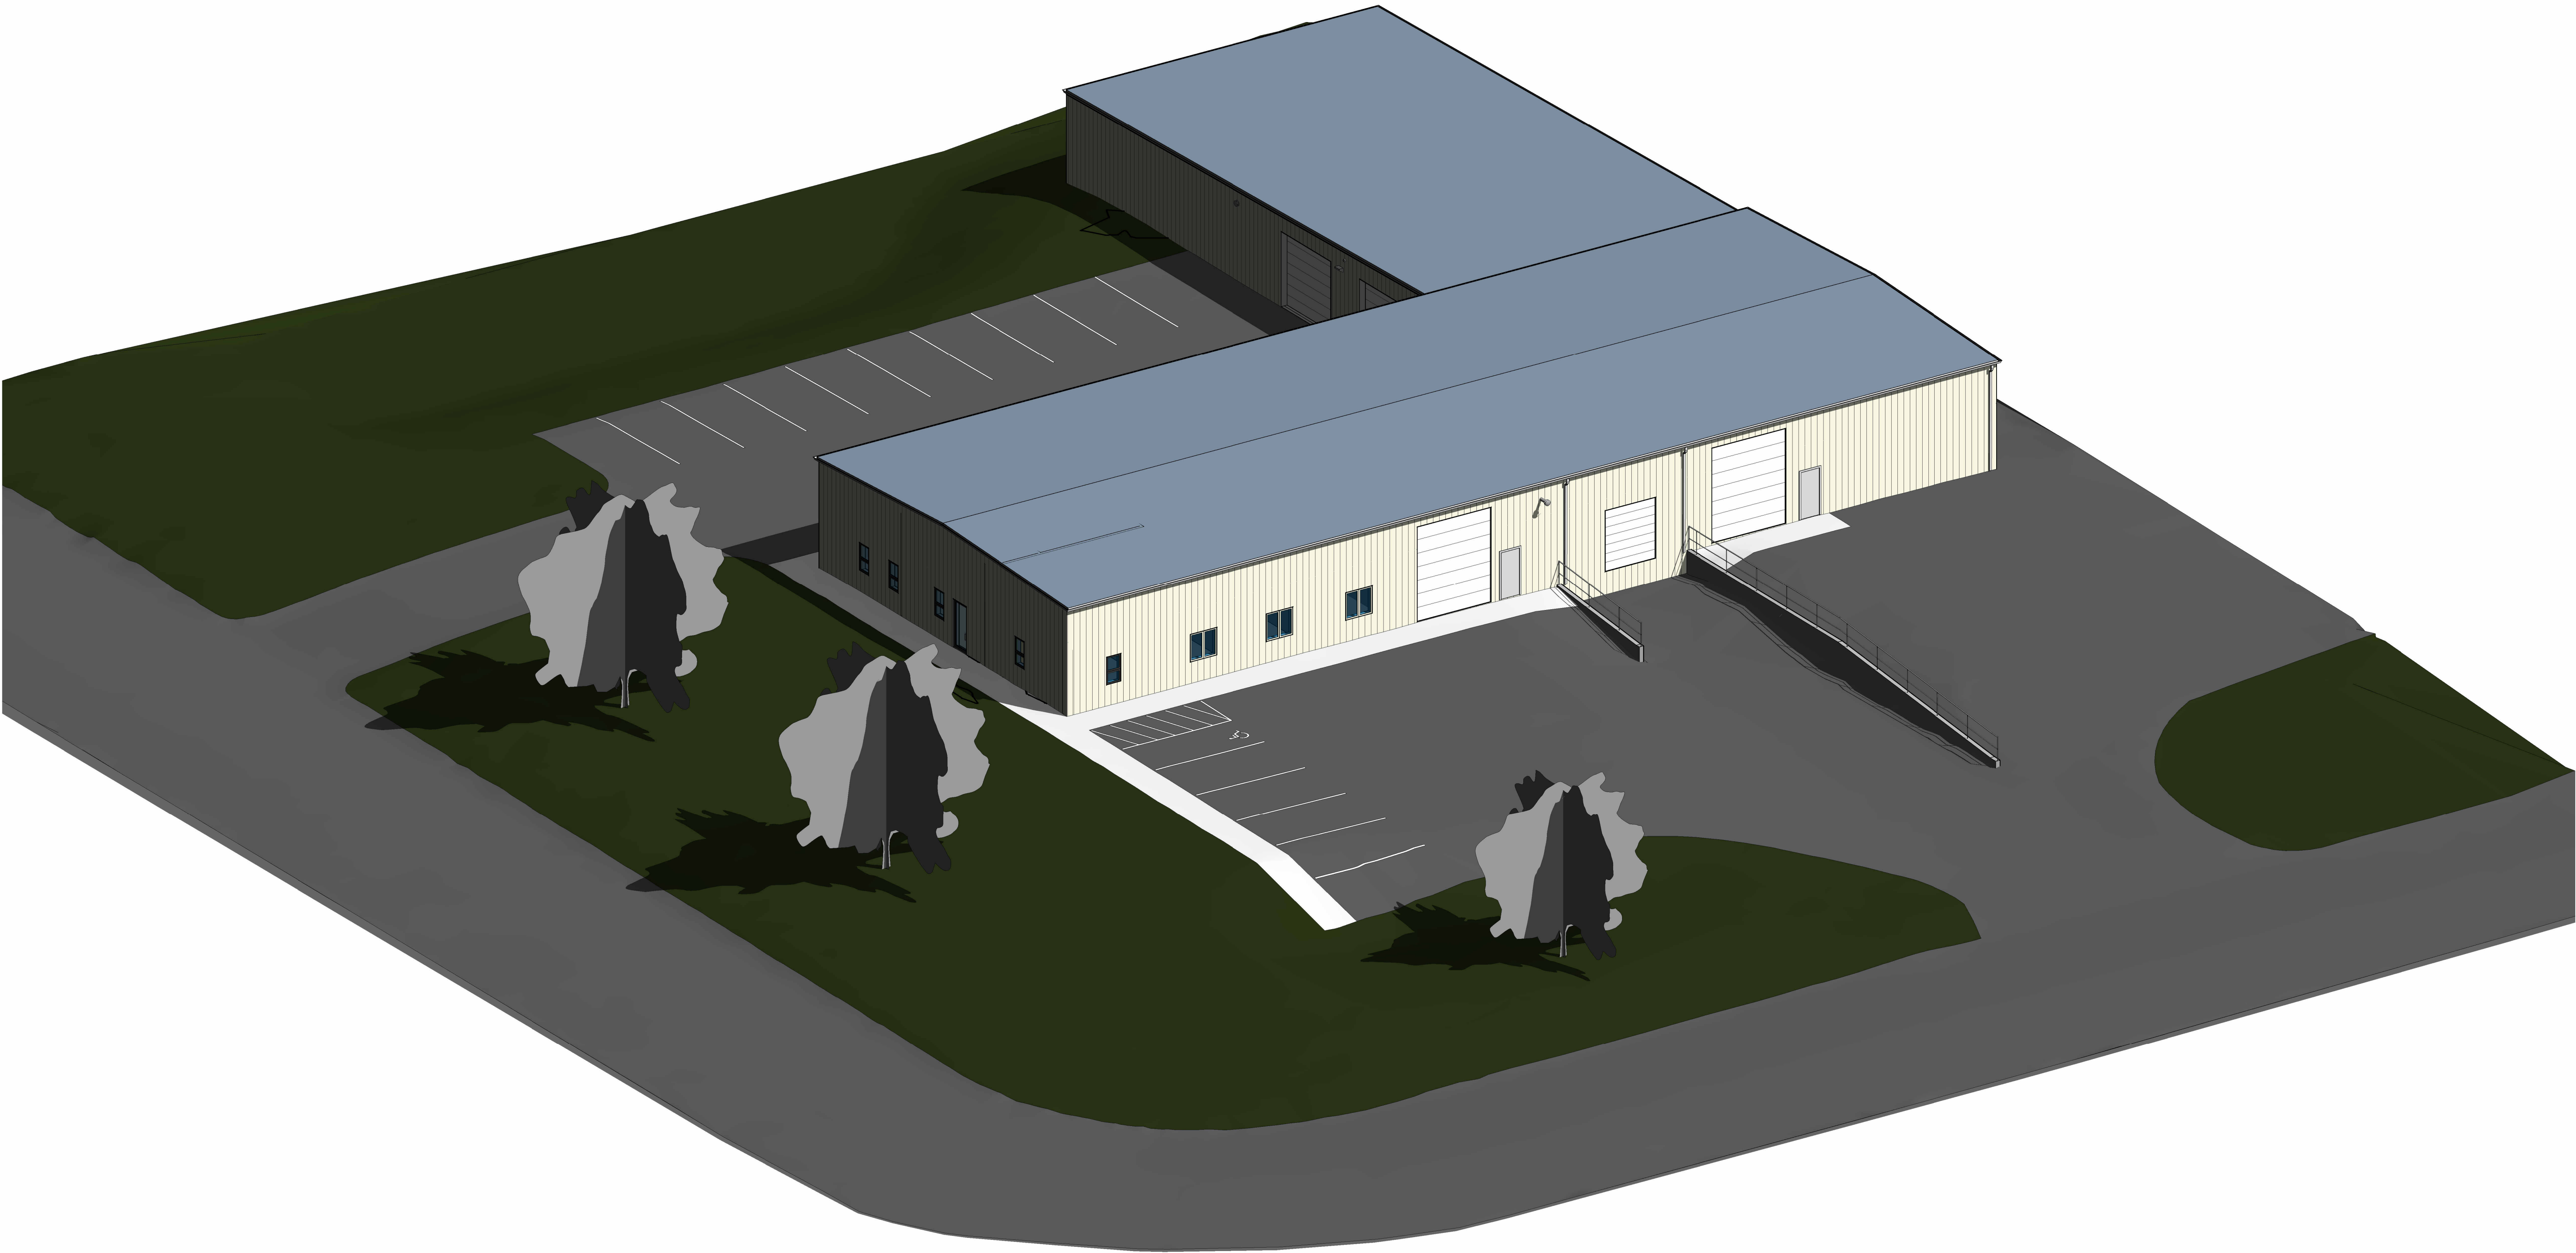


Site address:
4621 Domain Drive,
Menomonie, WI 54751, USA

Client:
RED CEDAR STEEL

PERSPECTIVE	
Project Number	1
Date	30/08/2024
Drawn By	
Checked By	
A100	
Scale	

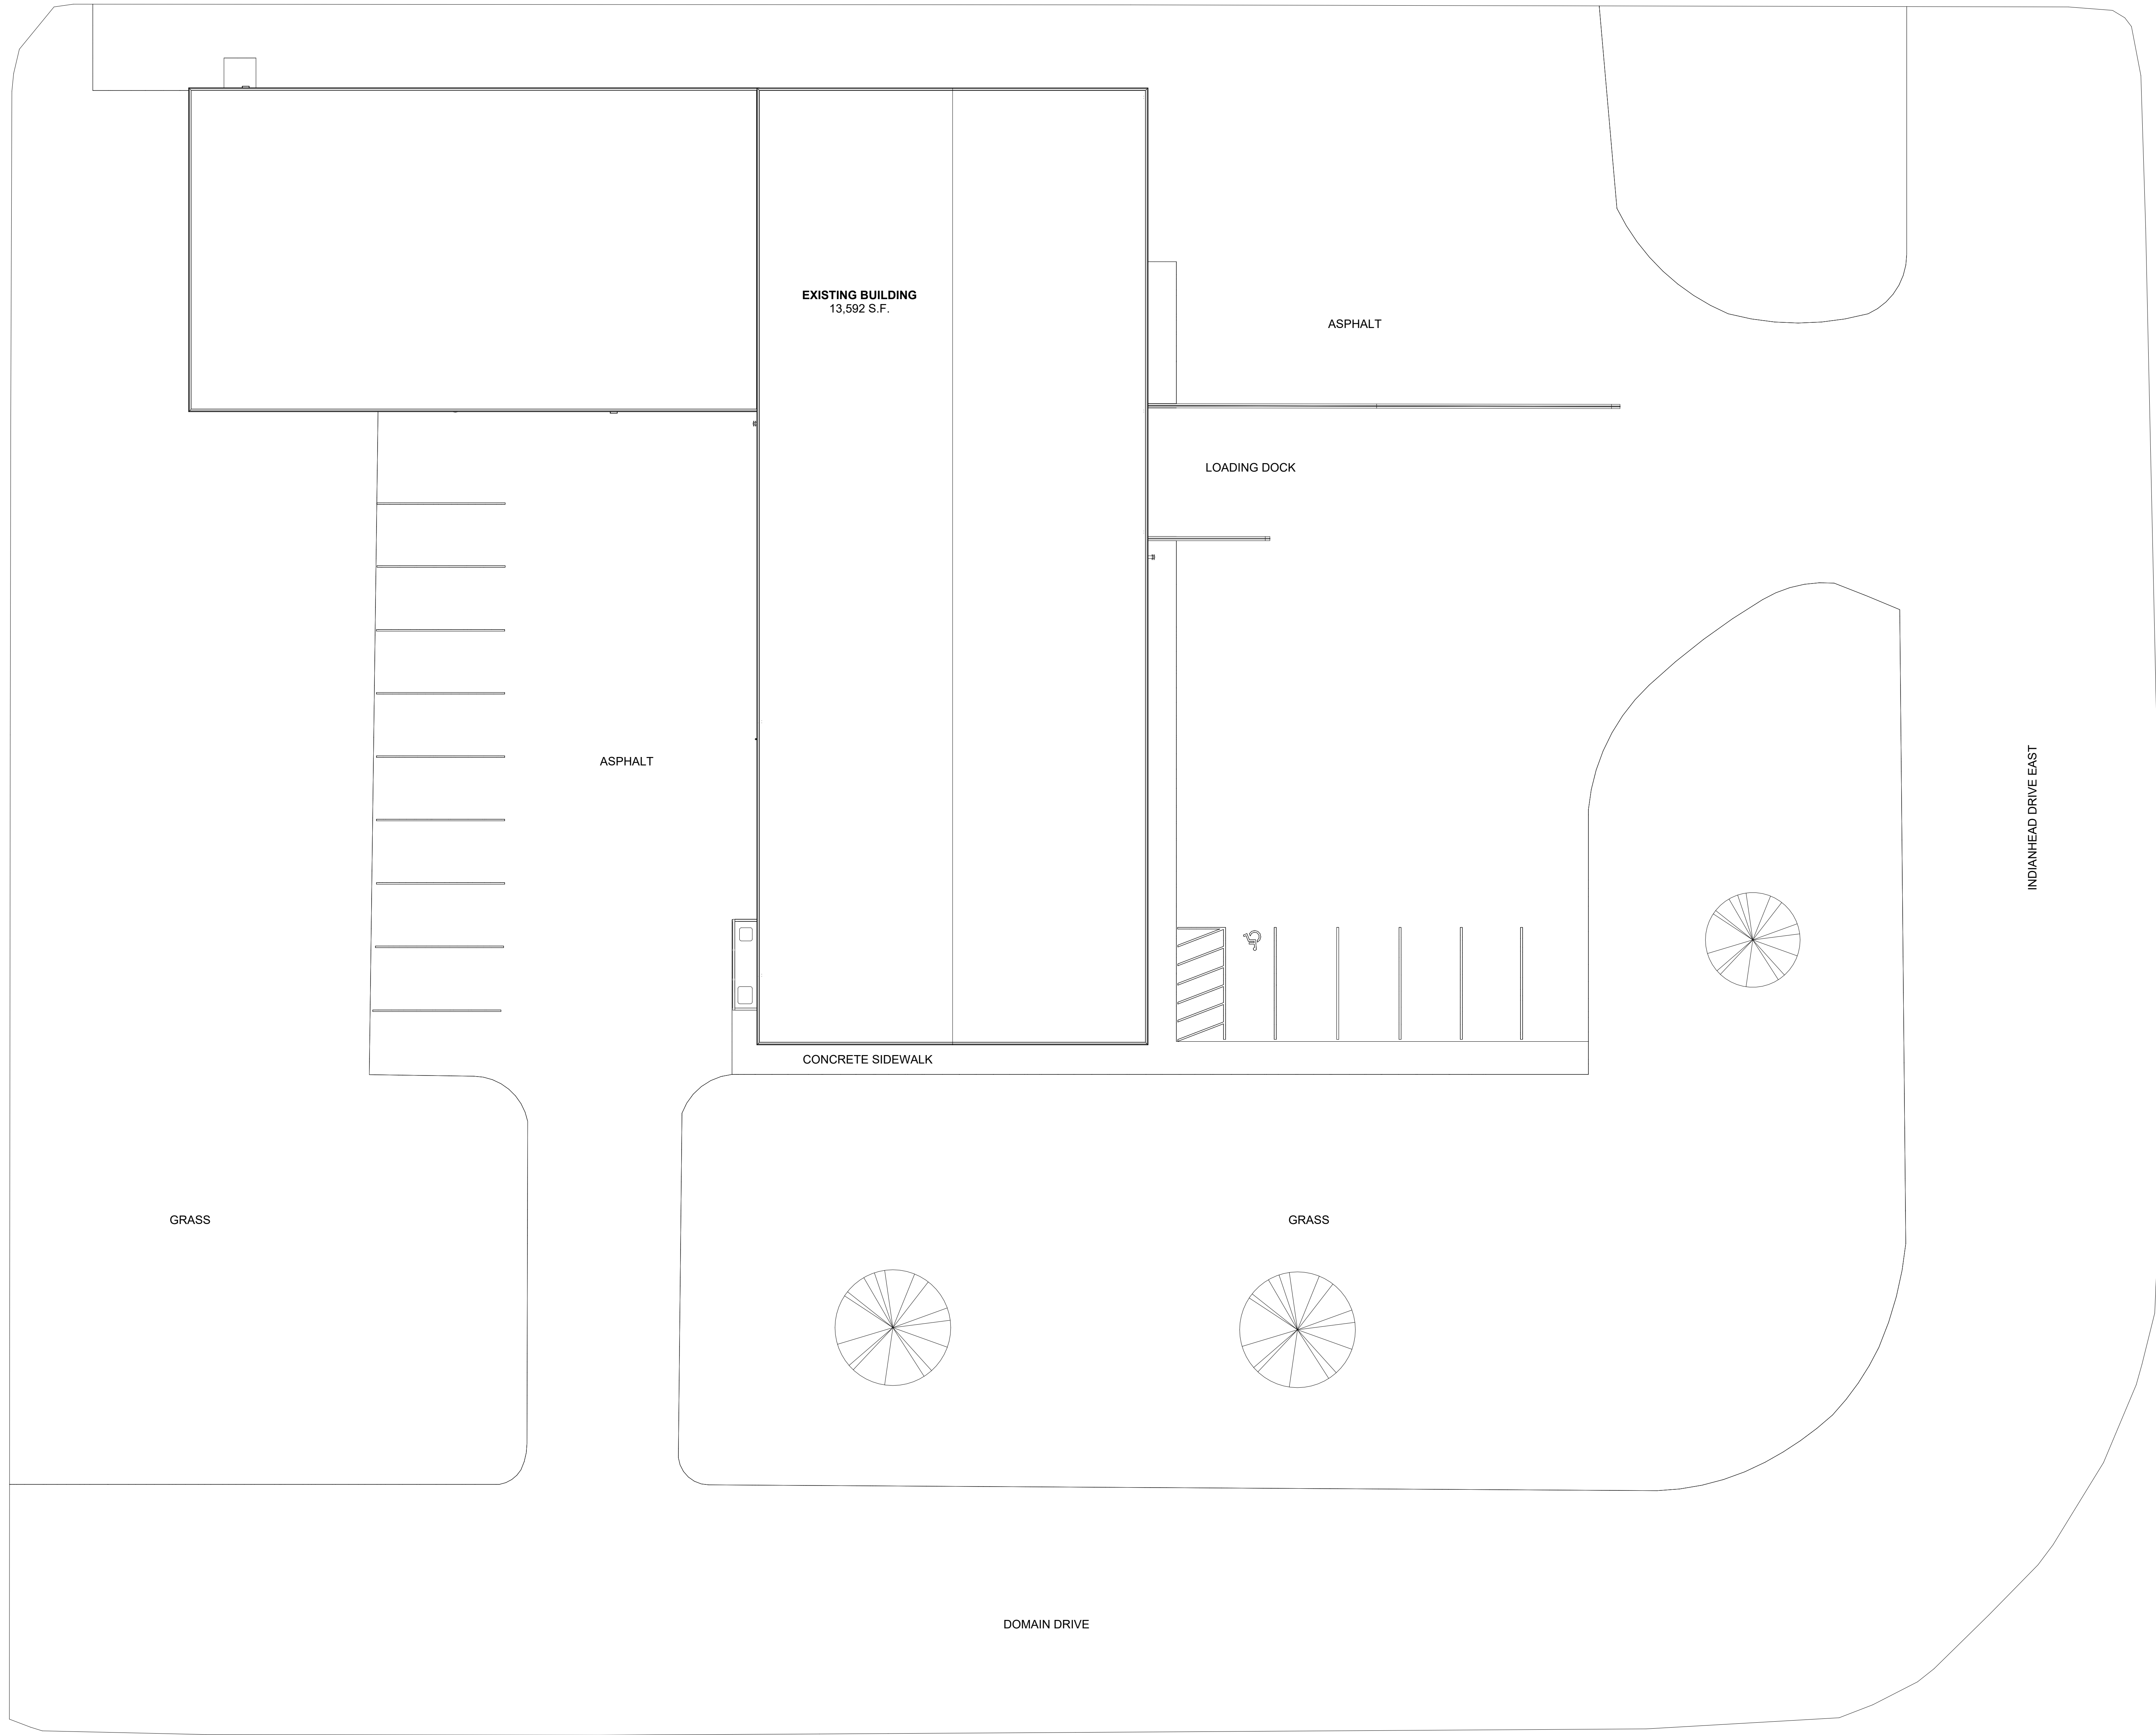

1 SITE PLAN
3/32" = 1'-0"

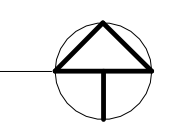

Site address:
4621 Domain Drive,
Menomonie, WI 54751, USA

Client:
RED CEDAR STEEL

SITE PLAN


Project Number	1
Date	30/08/2024
Drawn By	
Checked By	
A101	
Scale	3/32" = 1'-0"

PRECISION THROUGH TECHNOLOGY

Red Cedar Steel




Only Office Space For Lease
Warehouse not included

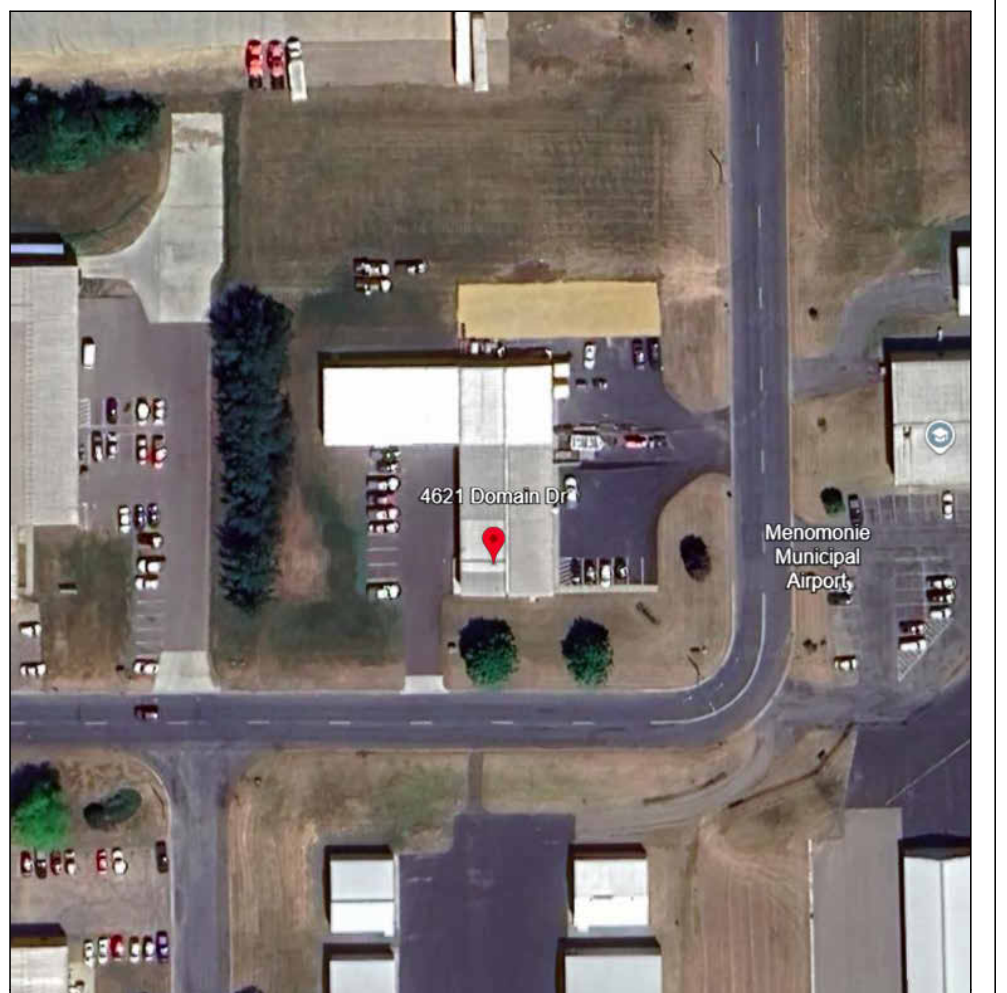

Site address:
4621 Domain Drive,
Menomonie, WI 54751, USA

Client:
RED CEDAR STEEL

GROUND FLOOR PLAN	
Project Number	1
Date	30/08/2024
Drawn By	
Checked By	
A102	
Scale	1/8" = 1'-0"

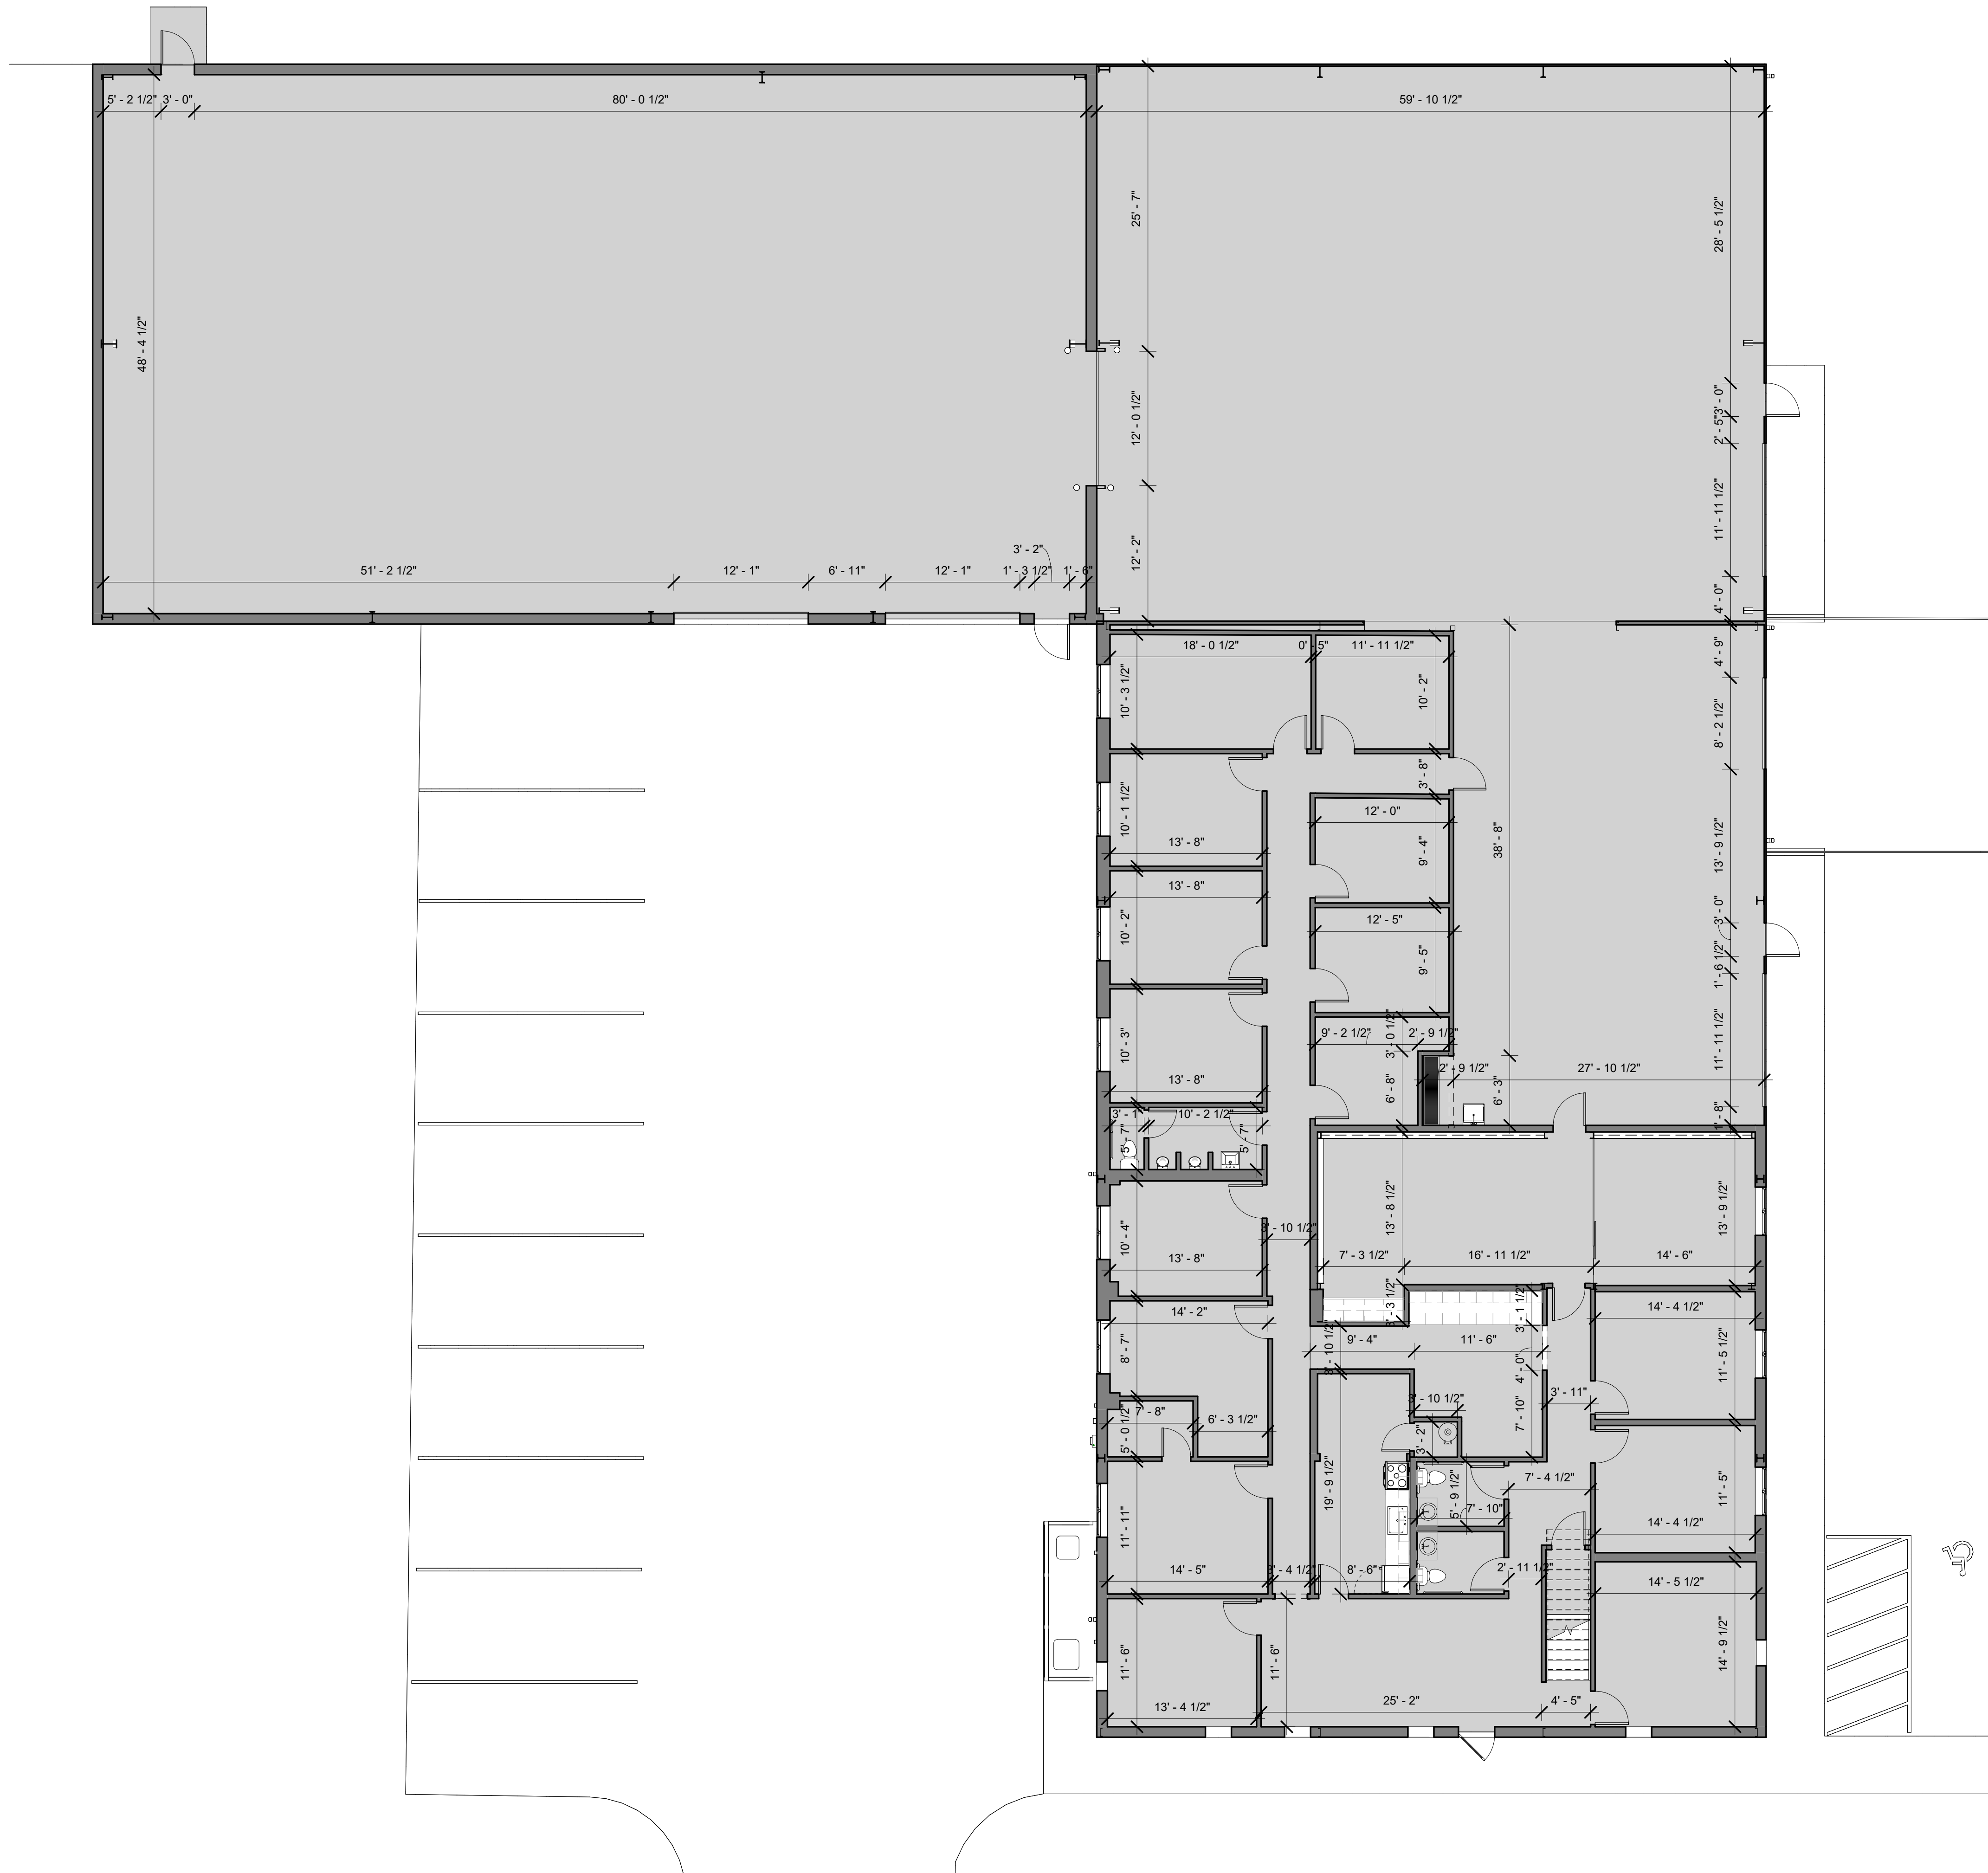

1 GROUND FLOOR DETAIL PLAN
1/8" = 1'-0"



Site address:
4621 Domain Drive,
Menomonie, WI 54751, USA

Client:
RED CEDAR STEEL

GROUND FLOOR DETAIL PLAN	
Project Number	1
Date	30/08/2024
Drawn By	
Checked By	
A103	
Scale	1/8" = 1'-0"