



① North Architectural Building Elevation
1/8" = 1'-0"



② South Architectural Building Elevation
1/8" = 1'-0"

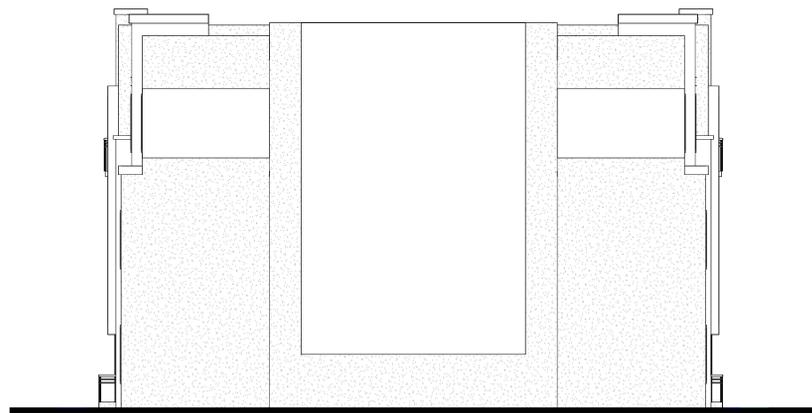

③ East Architectural Building Elevation
1/8" = 1'-0"

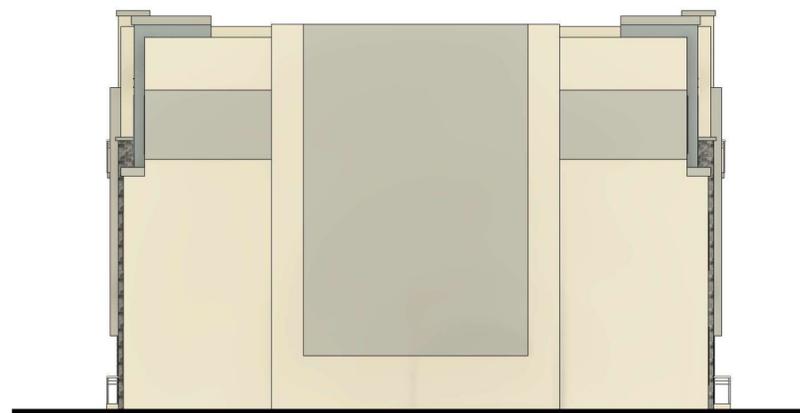

④ West Architectural Building Elevation
1/8" = 1'-0"

These drawings are instruments of service and are the property of Golden Valley Engineering & Surveying, Inc. All designs and other information on these drawings are for use on the specified project and shall not be used otherwise without the express written permission of Golden Valley Engineering & Surveying, Inc.

Copyright © 2019 Golden Valley Engineering & Surveying, Inc.
PREPARED BY:

GOLDEN VALLEY
ENGINEERING & SURVEYING
405 West 19th Street 95340
P.O. Box 349
Merced, CA 95341
Ph.: (209) 722-3200
Fax: (209) 722-3254

No.	Date	Description

It is the clients responsibility prior to or during construction to notify the designer in writing of any perceived errors or omissions in the plans and specifications of which a contractor thoroughly knowledgeable with the building codes and methods of construction should reasonably be aware. Written instructions addressing such perceived errors or omissions shall be received from the designer prior to the client or clients subcontractors proceeding with the work. The client will be responsible for any defects in construction if these procedures are not followed.

PRELIMINARY SITE PLAN
ISEA INTERNATIONAL, LLC
 CARDELLA ROAD
 A.P.N. 206-030-017
 CALIFORNIA
 CITY OF MERCED

ENGINEER _____

02/14/2025

SHEET CONTENTS:

- PLAN
- Elevation
- VIEW 3D

PREPARED FOR:

ISEA International, LLC

Attn.: Adrian Chen
42260 Yargad Road
Fremont, CA 94539
Ph.: (510) 378-3950

PROJECT DATA:

Date: January 2025

Checked By: Jim Xu

Drawn By: Rick R./Staff

Job. No.: 25-080

SHEET NUMBER:


These drawings are instruments of service and are the property of Golden Valley Engineering & Surveying, Inc. All designs and other information on these drawings are for use on the specified project and shall not be used otherwise without the express written permission of Golden Valley Engineering & Surveying, Inc.

Copyright 2019 Golden Valley Engineering & Surveying, Inc.
PREPARED BY:


GOLDEN VALLEY
ENGINEERING & SURVEYING
405 West 19th Street 95340
P.O. Box 349
Merced, CA 95341
Ph.: (209) 722-3200
Fax: (209) 722-3254

No.	Date	Description

It is the clients responsibility prior to or during construction to notify the designer in writing of any perceived errors or omissions in the plans and specifications of which a contractor thoroughly knowledgeable with the building codes and methods of construction should reasonably be aware. Written instructions addressing such perceived errors or omissions shall be received from the designer prior to the client or clients subcontractors proceeding with the work. The client will be responsible for any defects in construction if these procedures are not followed.

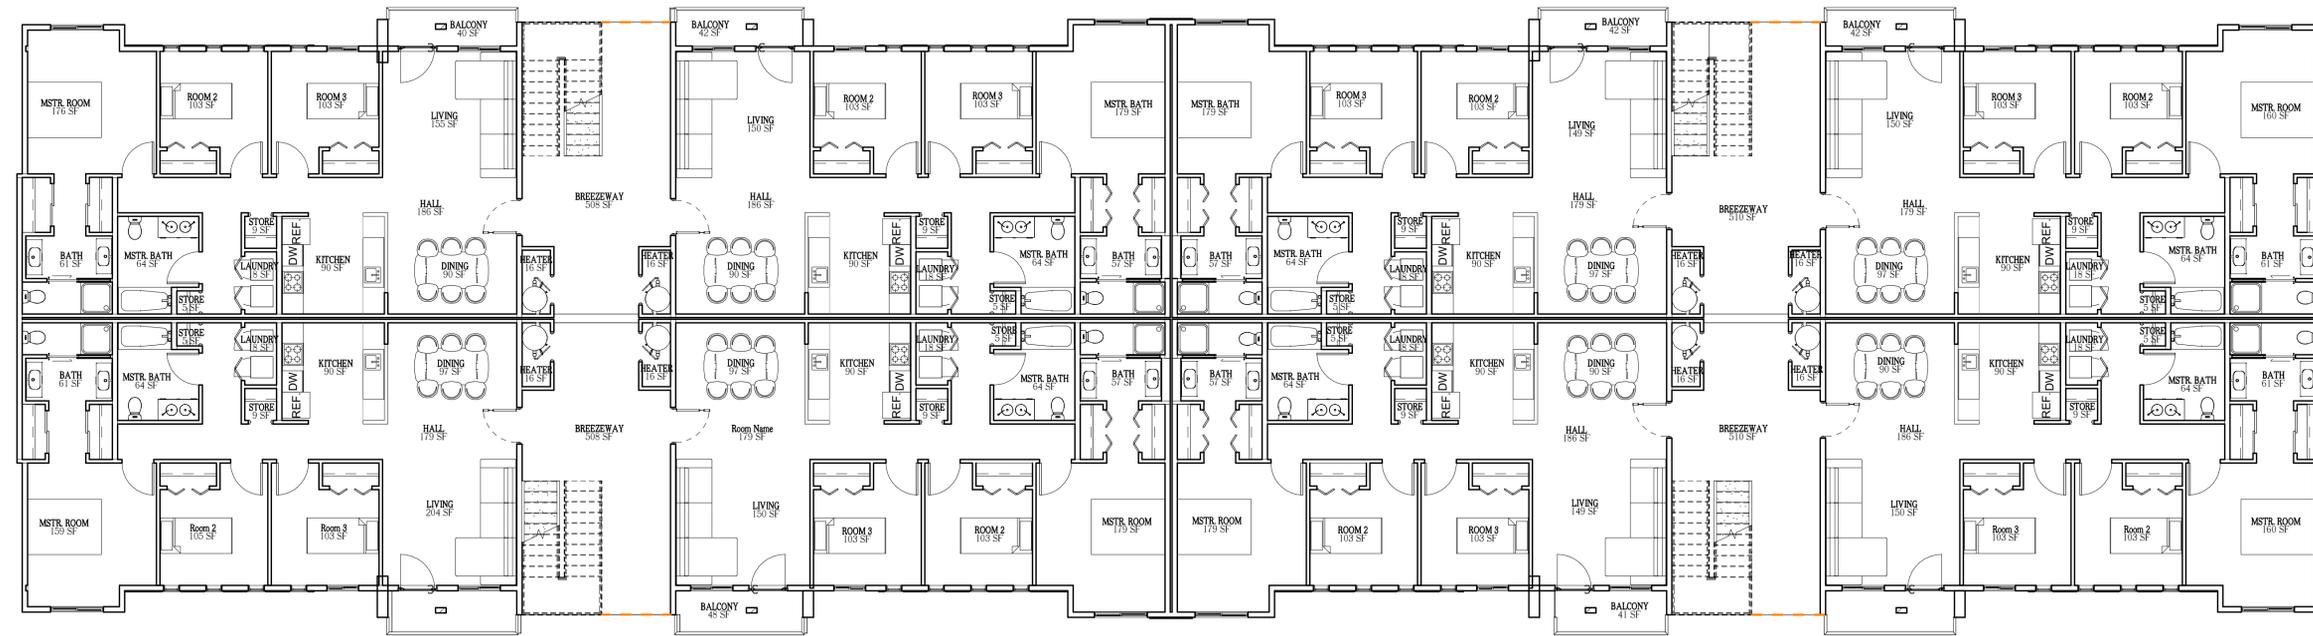

1 Ground Floor Frist Floor & Second Floor
1/8" = 1'-0"

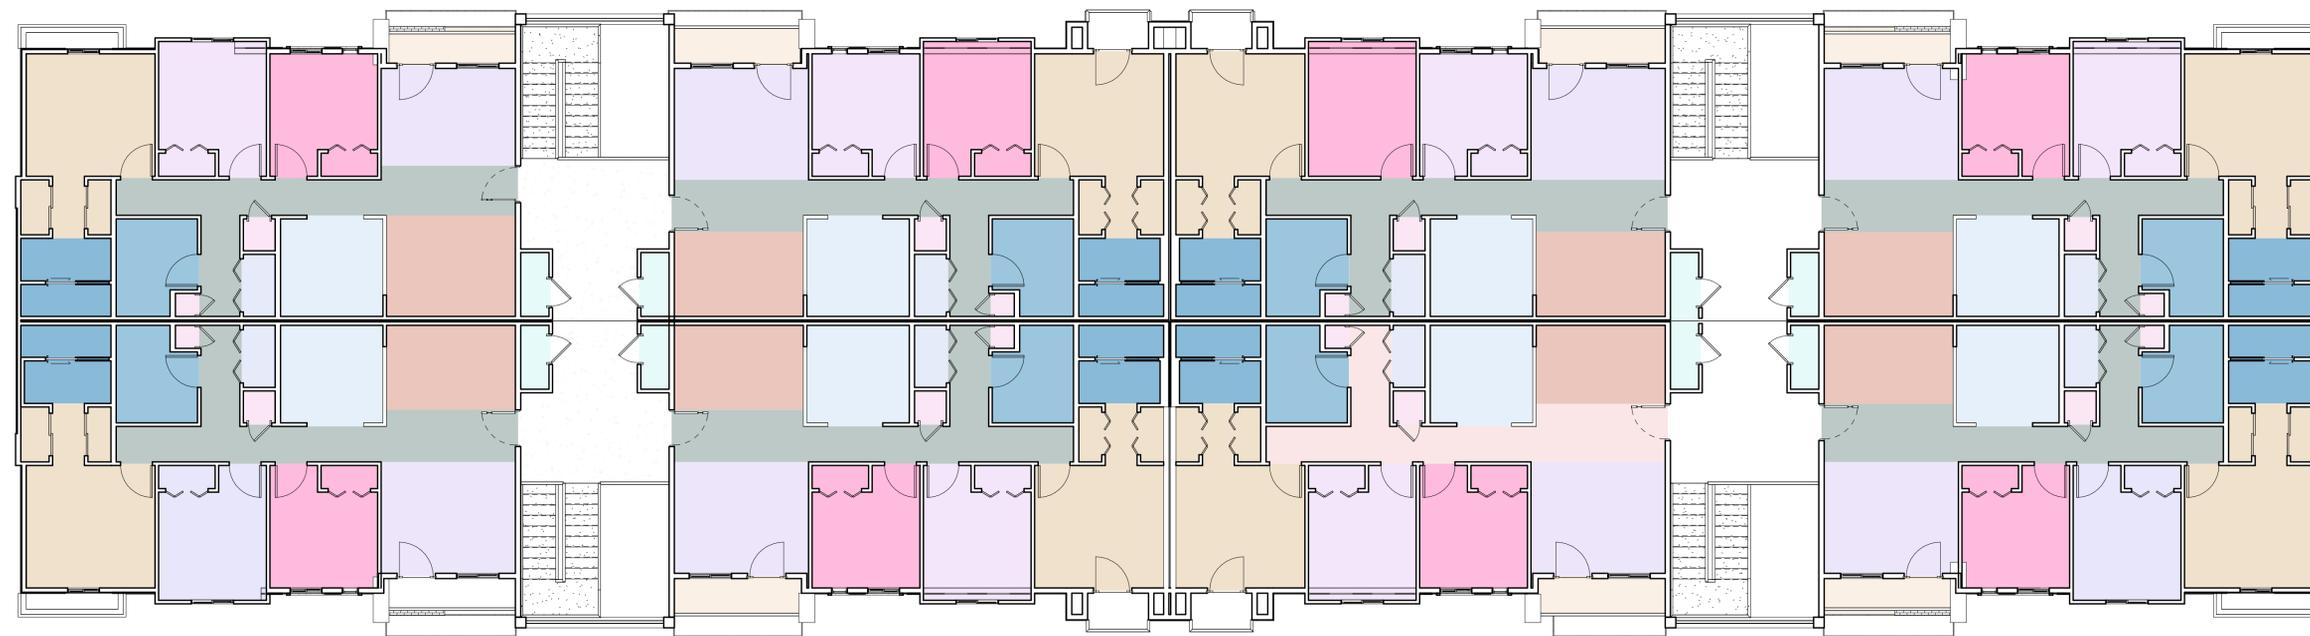

- | | | | | | |
|-----------|--------|---------|------------|-----------|-------|
| BALCONY | DINING | KITCHEN | MSTR. BATH | Room 2 | STORE |
| BATH | HALL | LAUNDRY | MSTR. ROOM | Room 3 | |
| BREEZEWAY | HEATER | LIVING | ROOM 2 | Room Name | |

2 Zoning Plan For All Floors
1/8" = 1'-0"

PRELIMINARY SITE PLAN
ISEA INTERNATIONAL, LLC
 CALIFORNIA
 CARDELLA ROAD
 A.P.N. 206-030-017
 CITY OF MERCED

ENGINEER _____

02/14/2025

SHEET CONTENTS:

- PLAN
- Elevation
- VIEW 3D

PREPARED FOR:

ISEA International, LLC

Attn.: Adrian Chen
42260 Yargad Road
Fremont, CA 94539
Ph.: (510) 378-3950

PROJECT DATA:

Date: January 2025

Checked By: Jim Xu

Drawn By: Rick R./Staff

Job. No.: 25-080

SHEET NUMBER: