




1 NORTH ELEVATION
SCALE: 1/8"=1'-0"

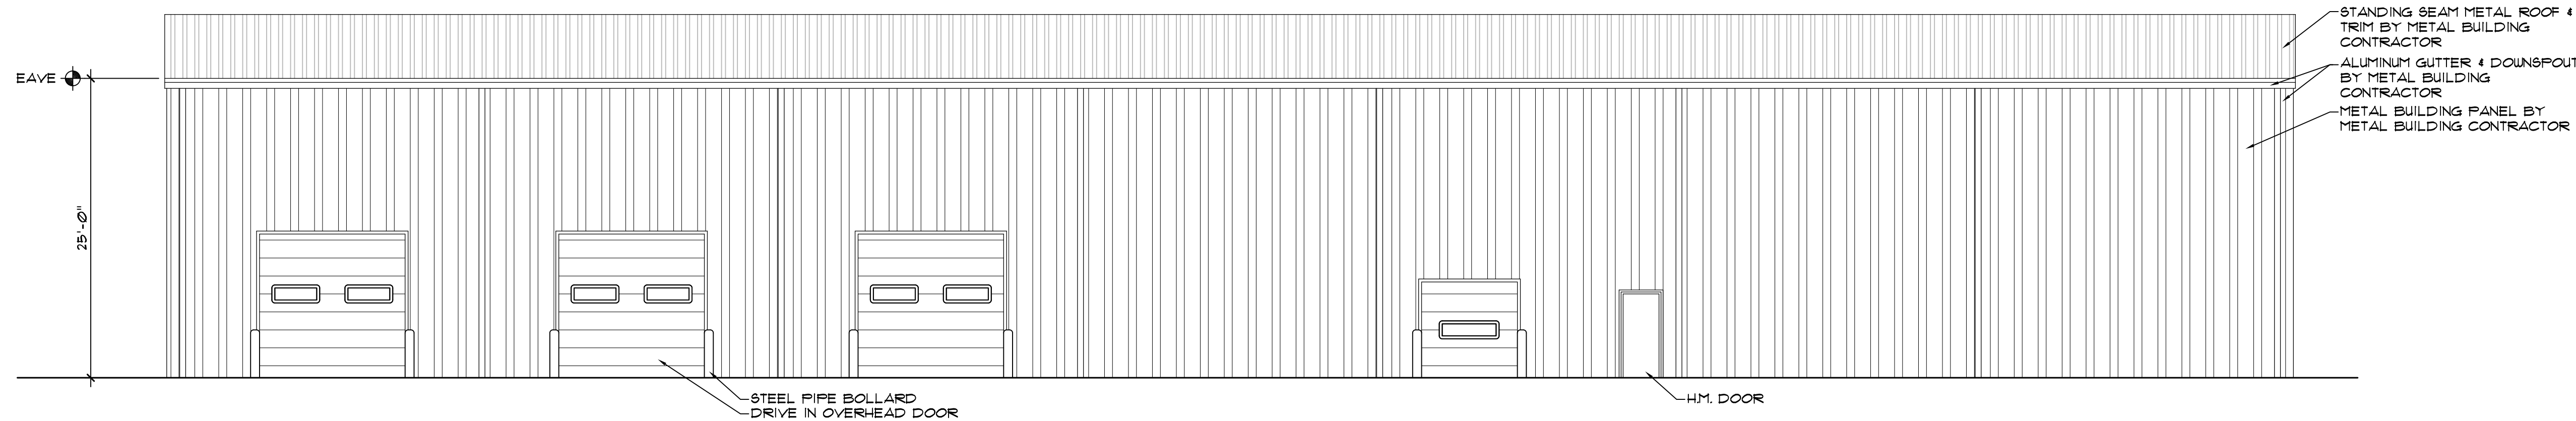

2 SOUTH ELEVATION
SCALE: 1/8"=1'-0"

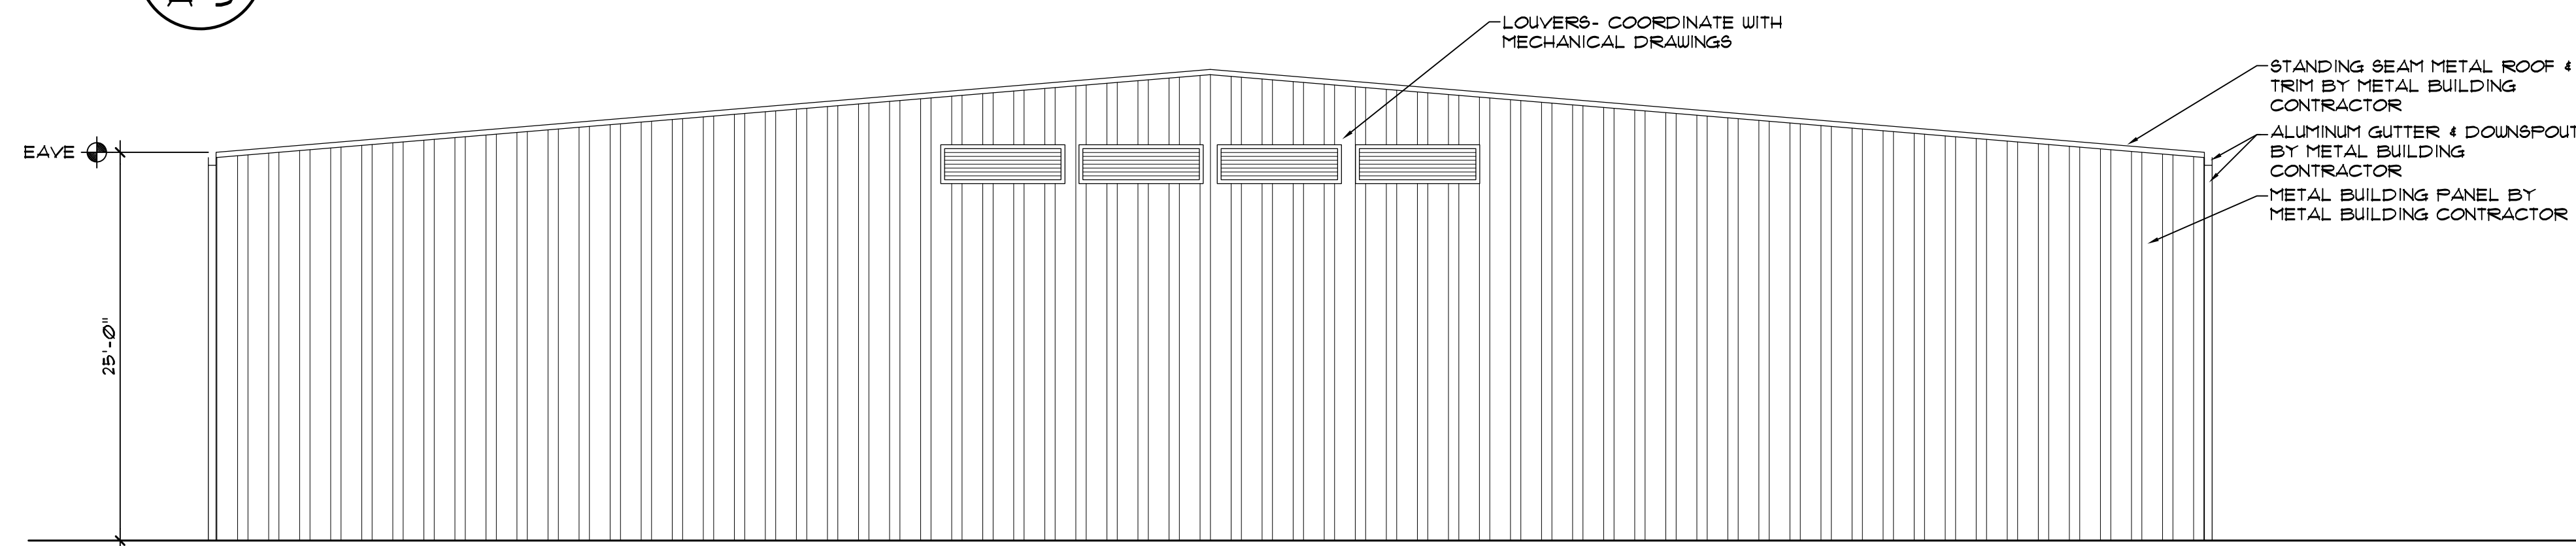


3 EAST ELEVATION
SCALE: 1/8"=1'-0"

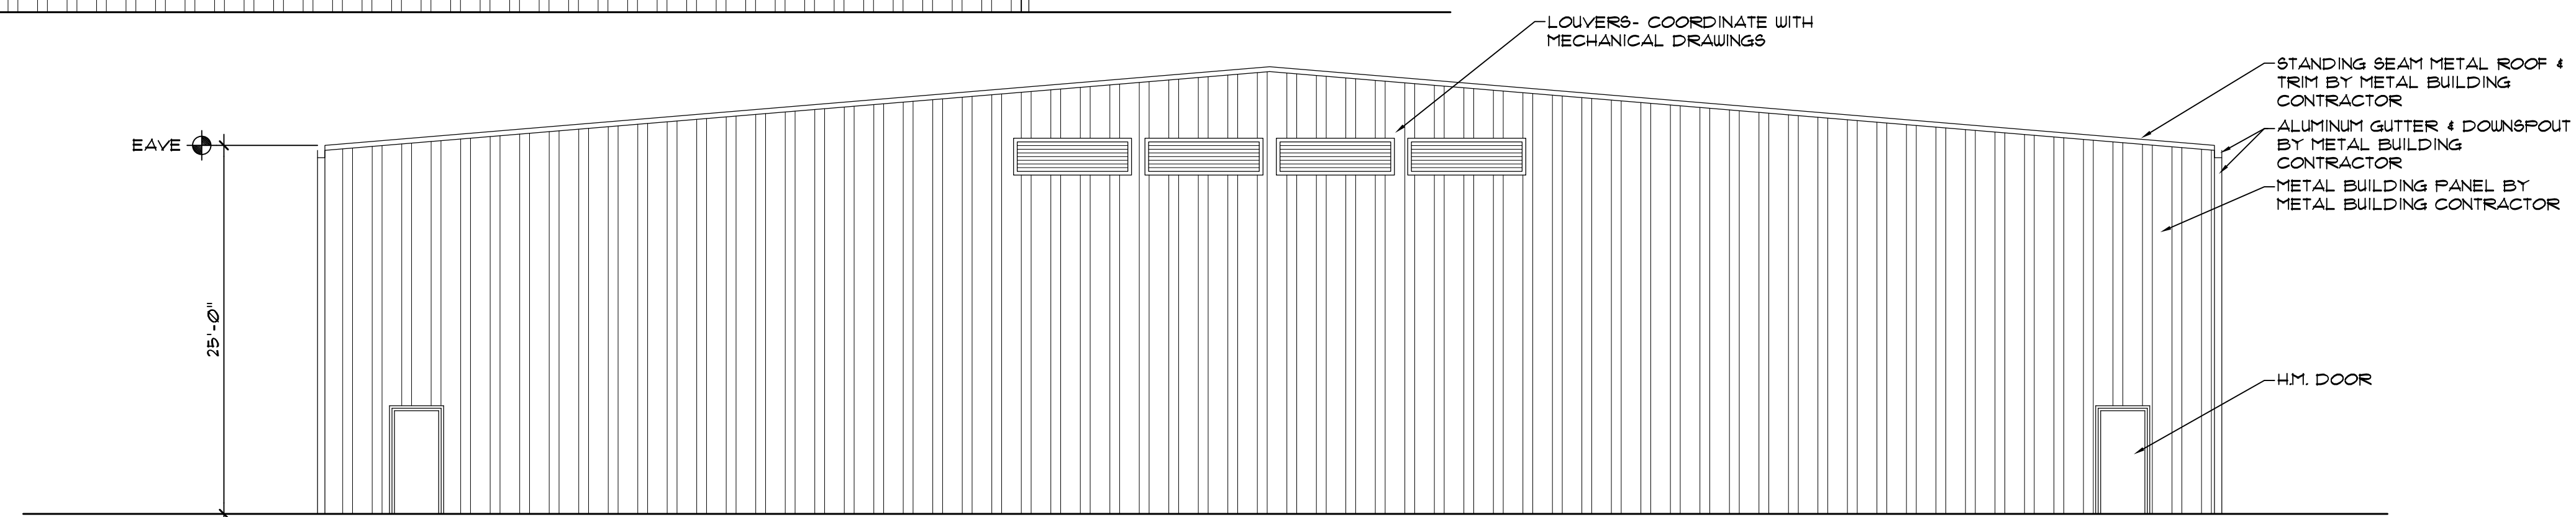

4 WEST ELEVATION
SCALE: 1/8"=1'-0"

EXTERIOR MATERIAL NOTES:

1. ALL TAGS SHOWN ON ELEVATIONS ARE FOR GRAPHIC INDICATIONS ONLY AND ARE SHOWN AS "TYPICAL" FOR ALL OTHER AREAS OF BUILDING.
2. PRIOR TO ORDERING EXTERIOR FINISH MATERIALS, GENERAL CONTRACTOR TO FURNISH SAMPLES OF EACH MATERIAL / COLOR TO OWNER FOR APPROVAL.
3. PRIOR TO ORDERING EXTERIOR FINISH MATERIALS, GENERAL CONTRACTOR TO SUBMIT SHOP DRAWINGS TO OWNER AND ARCHITECT FOR APPROVAL.
4. PRIOR TO INSTALLATION OF ANY EXTERIOR MATERIAL, GENERAL CONTRACTOR TO CONSTRUCT "MOCK-UP" BOARDS ON 4' X 8' SHEET OF PLYWOOD FOR FINAL APPROVAL. ALL STYLES AND MATERIALS TO BE DEPICTED.
5. COORDINATE ALL MATERIAL COLORS WITH OWNER PRIOR TO ORDERING MATERIAL.

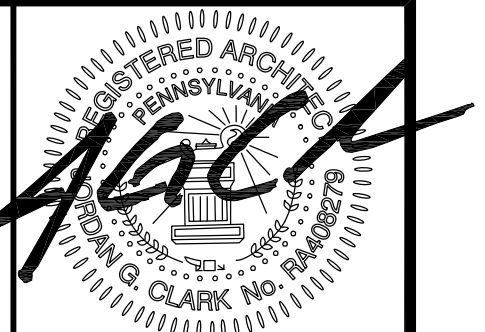

REVISIONS	
NO.	

DATE	SCALE	AS NOTED	JOB NO.	BY	JGC
4-10-18	A3	NOTED	2011-01		

T.S.E. GARAGE
New Garage Facility
347 N. Main Street, #4, Dickson City, PA 18519
DWG. DESCRIPTION: BUILDING ELEVATIONS

1610 ADAMS AVENUE
DUNMORE, PA 18509
PHONE: 570-207-0195
FAX: 570-207-0198
INFO@BALLINAGROUP.COM

THE **Bällina** GROUP, LLC

SHEET NO.

A-3