


**GROUND FLOOR PLAN**

SCALE: 1/8" = 1'-0"


TOTAL STREET LEVEL = 2,925 SF

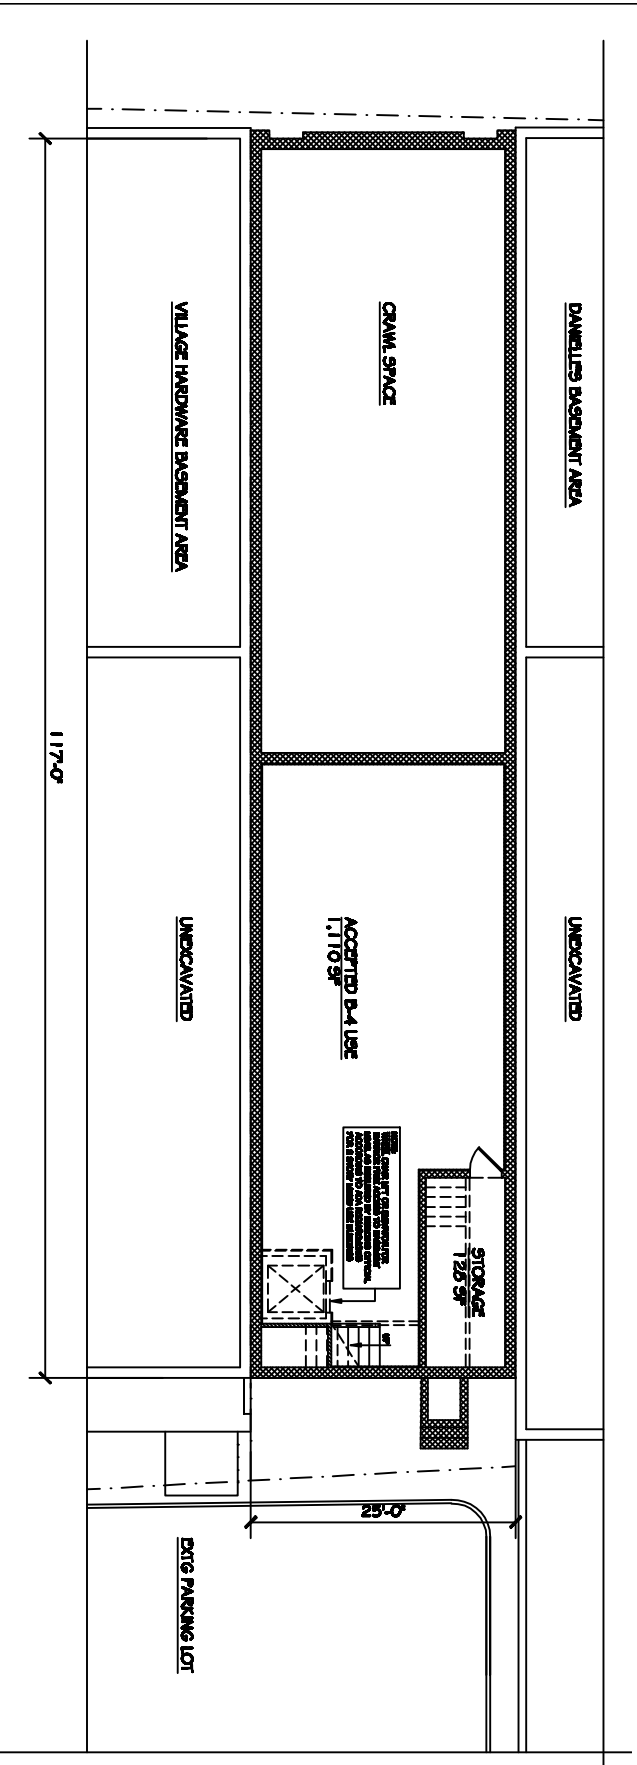

**FOUNDATION / BASEMENT FLOOR PLAN**

SCALE: 1/8" = 1'-0"

TOTAL LOWER LEVEL = 1,305 SF

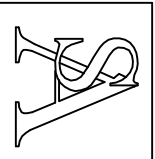

JOHN A. SIEGEL, AIA  
NEW YORK, NY  
ALFRED

JOHN A. SIEGEL, AIA  
NEW YORK, NY  
ALFRED

THIS PLAN IS THE PROPERTY OF SIEGEL ARCHITECTS P.C. IT IS TO BE USED ONLY FOR THE PROJECT AND SITE SPECIFICALLY IDENTIFIED HEREON. IT IS NOT TO BE REPRODUCED, COPIED, OR TRANSMITTED IN ANY FORM OR BY ANY MEANS, ELECTRONIC OR MECHANICAL, INCLUDING PHOTOCOPYING, RECORDING, OR BY ANY INFORMATION STORAGE AND RETRIEVAL SYSTEM, WITHOUT THE WRITTEN PERMISSION OF SIEGEL ARCHITECTS P.C.

**221 MAIN STREET, LLC**  
CRANFORD, NJ 07096

**SIEGEL ARCHITECTS P.C.**

262 MAIN STREET CRANFORD, NJ 07096  
PHONE: 973-685-3465 FAX: 973-685-2885

**A2** of **7**

DATE: 05-01-11  
PROJECT: 221 MAIN STREET, LLC  
SHEET: 05-011