


5/8" TYPE 'X' GYPSUM INTERIOR  
 5/8" TYPE 'X' SHEATHING EXTERIOR  
 2x4 STUDS @ 16" O.C. W/ FULL  
 THICK INSUL. (SOUTH WALL  
 ONLY)

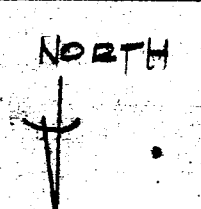

FLOOR PLAN SCALE 1/4" = 1'-0"

JOB NO 3314  
 DATE 3-4-53  
 DRAWN  
 CHECKED  
 REVISION

**FLOYD C. NAVE  
 & ASSOCIATES**  
 ARCHITECTS .. PLANNERS  
 5700 SHIPP DRIVE  
 FORT WORTH, TEXAS 76108  
 817-485-4903




△ OFFICE  
**JACK DUVALL**  
 PRECINCT LINE ROAD  
 HURST, TEXAS

SHEET  
**4**  
 OF 7




# ROOM FINISH SCHEDULE

| ROOM No. | ROOM NAME     | FLOOR | BASE                                   | WALLS                   | CEILING                         | CEILING HEIGHT                       | REMARKS |
|----------|---------------|-------|--|-------------------------|---------------------------------|--------------------------------------|---------|
|          |               |       | CARPET<br>SHEET VINYL<br>EXPOSED CONC. | ALL EXPOSED<br>CONCRETE | STY. BR. PLASTER<br>CEAMIC TILE | STY. BR. PLASTER<br>STY. BR. PLASTER |         |
| 100      | SALES         |       |  |                         |                                 | 8'-0"                                |         |
| 101      | OFFICE        |       |  |                         |                                 |                                      |         |
| 102      | SALES-DISPLAY |       |  |                         |                                 |                                      |         |
| 103      | DRAFTING      |       |  |                         |                                 |                                      |         |
| 104      | OFFICE        |       |  |                         |                                 |                                      |         |
| 105      | OFFICE        |       |  |                         |                                 |                                      |         |
| 106      | STORAGE       |       |  |                         |                                 |                                      |         |
| 107      | TOILET        |       |  |                         |                                 |                                      |         |
| 108      | TOILET        |       |  |                         |                                 |                                      |         |
| 109      | SALES DISPLAY |       |  |                         |                                 |                                      |         |

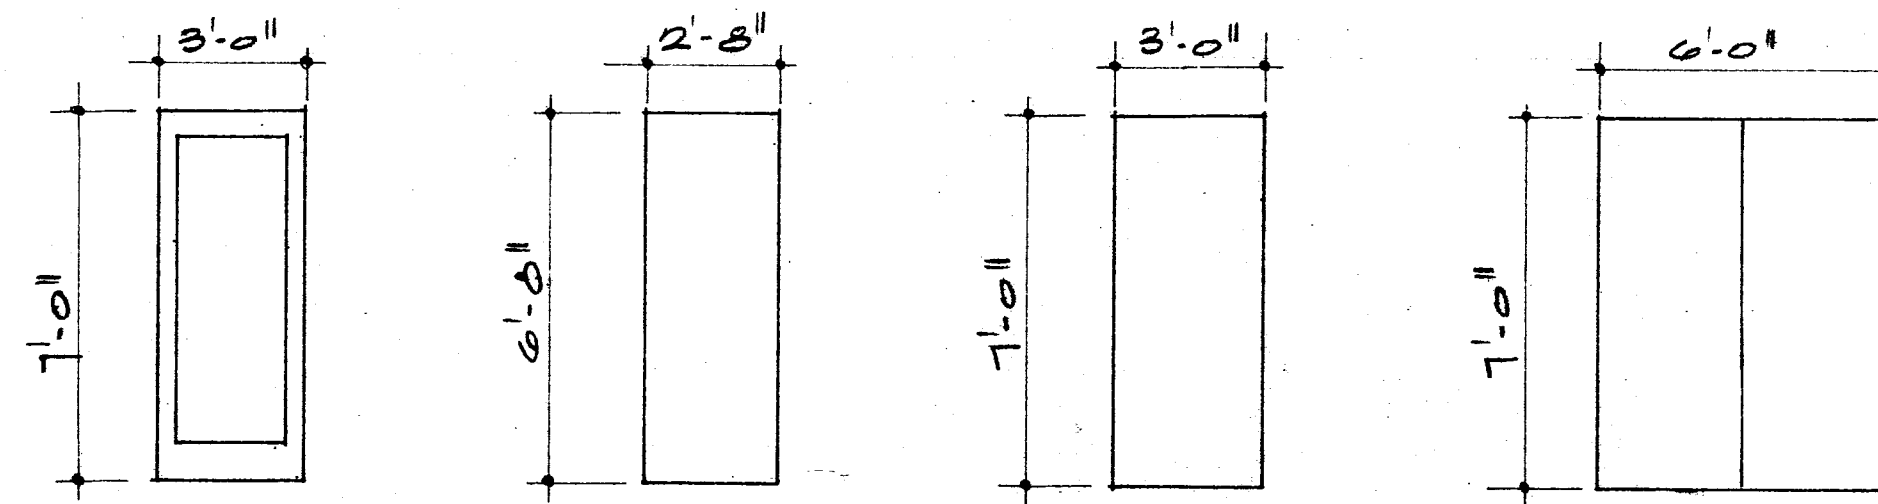


- ① STOREFRONT ALUM. DOOR W/ 1/4" TEMP. GLASS. INSTALL DR. IN 1 1/2" x 1 1/2" ALUM. FRAME. BRONZE ANODIZ. FINISH. PROVIDE OVERHEAD CLOSURE, WEATHER-STRIPPING, THRESHOLD, DEAD BOLT, PUSH BAR & BULL.
- ② 1 3/8" HOLLOW CORE FLUSH FACE, STAIN GRADE DOOR IN WOOD FRAME. PROVIDE 1/2" PAIR D.B. HINGES. PASSAGE SET AT CONT. ROOM. LOCK SET AT OFF. PRIVACY SET AT TRILETS.
- ③ 1 3/4" SOLID CORE WOOD DOOR. FLUSH FACE PAINT GRADE METAL FEALBE. PROVIDE 1/2" PAIR D.B. HINGES. OVERHEAD CLOSURE, WEATHER-STRIPPING, THRESHOLD.
- ④ 1 3/4" SOLID CORE WOOD DOORS. FLUSH FACE, PAINT GRADE METAL FRAME. PROVIDE 1/2" PAIR HINGES & 2" PANEL. HEAD & TOE LOCK OVER PANEL. DEAD BOLT & LOCK SET OTHER PANEL. OVER HEAD CLOSURE EACH PANEL. WEATHER STRIPPING, THRESHOLD.
- ⑤ 2'-0" x 3'-0" METAL OVERHEAD DOOR.

## DOOR SCHEDULE

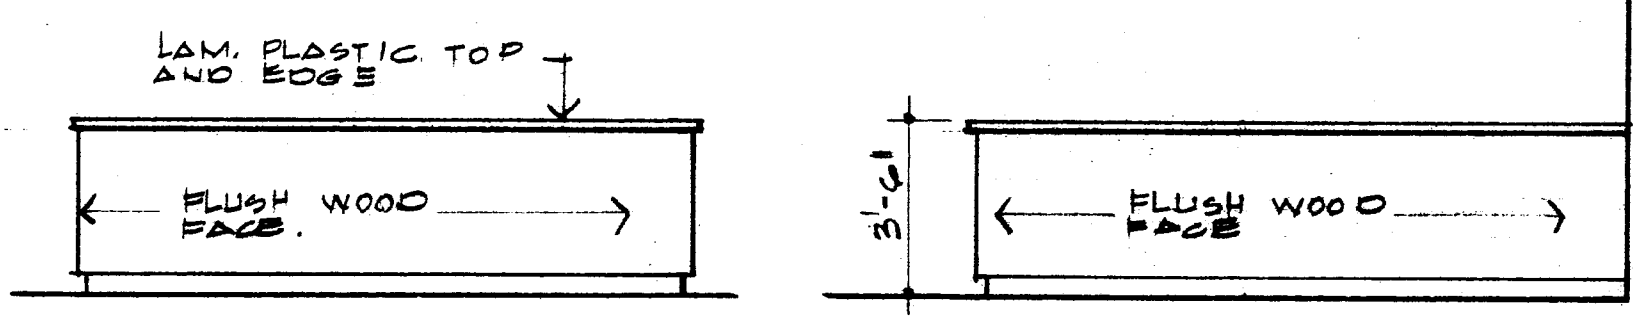


FRONT ELEVATION

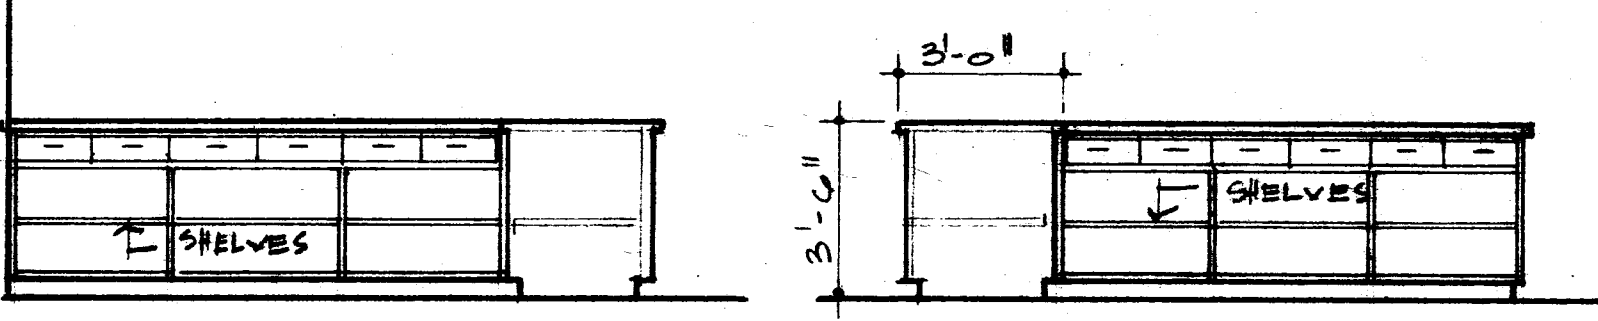


REAR ELEVATION

### A SALES COUNTER

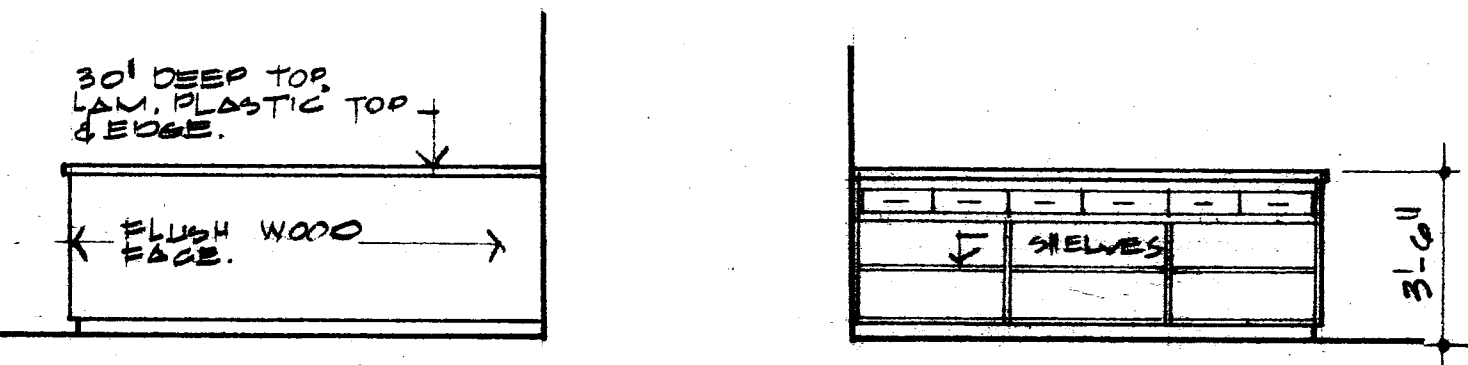


FRONT REAR

### B WAREHOUSE COUNTER

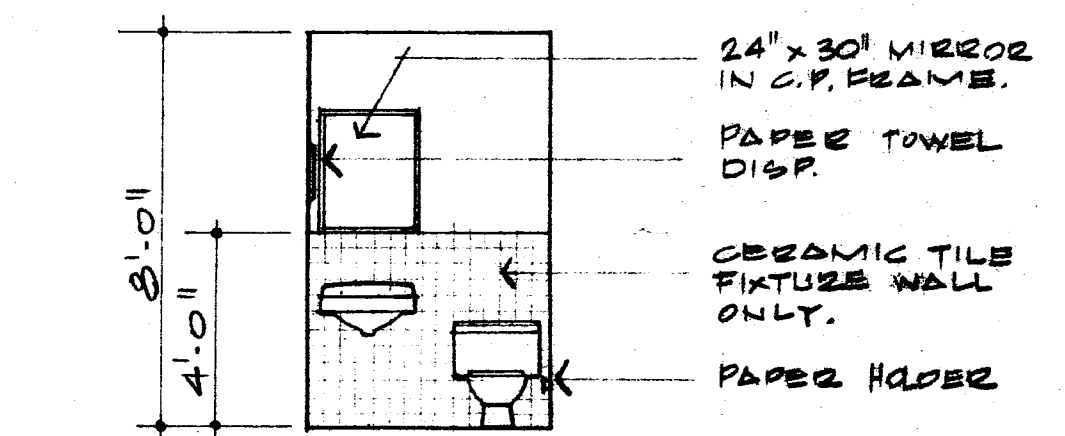


### C TOILET 107 (108 OPP. HAND)

NOTE: PROVIDE HANDICAPPED TOILET WARE AS REQ'D BY CITY.

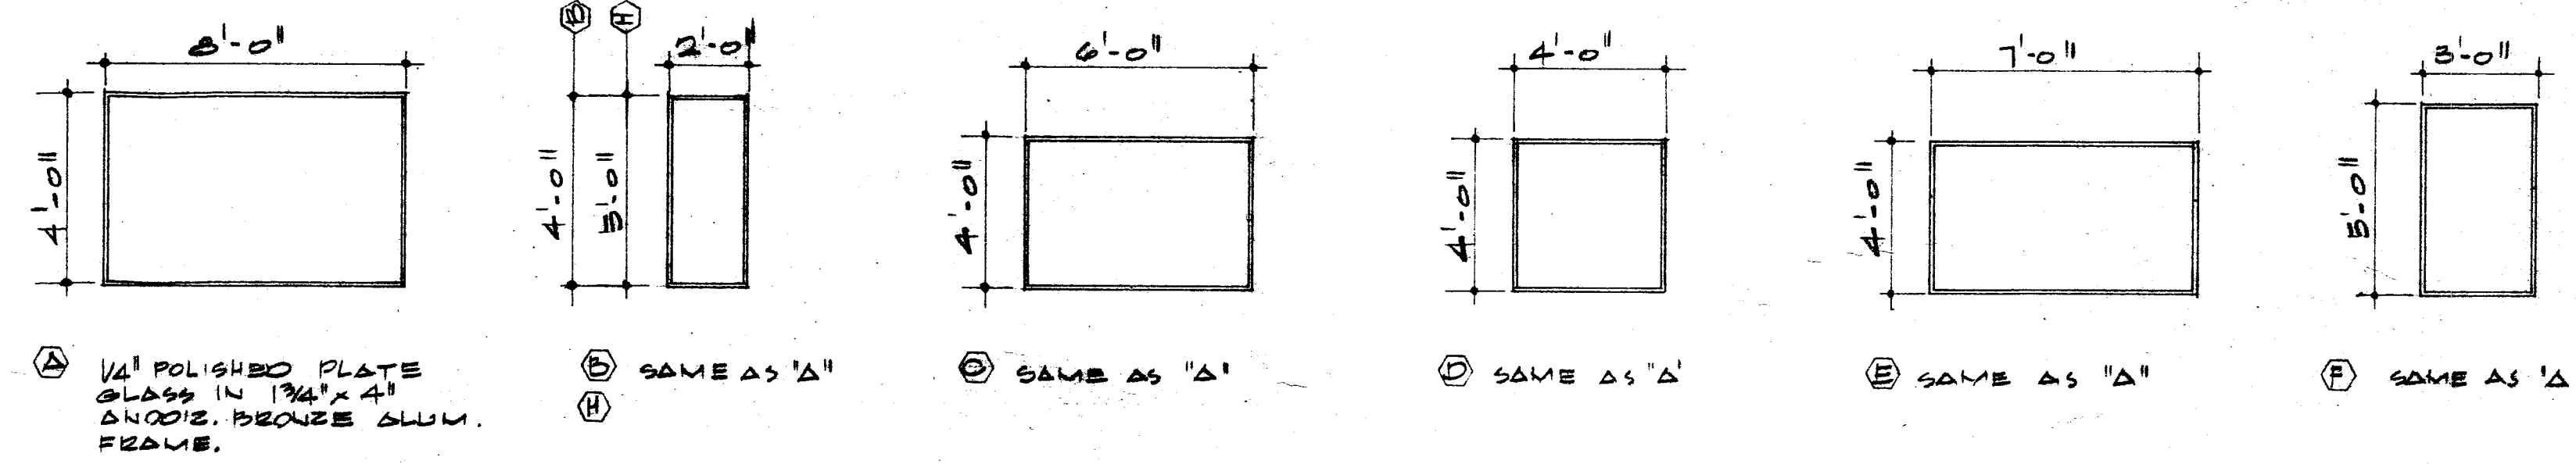


- A 1/2" POLISHED PLATE GLASS IN 1 3/4" x 4" ANODIZ. BRONZE ALUM. FRAME.
- B SAME AS 'A'
- C SAME AS 'A'
- D SAME AS 'A'
- E SAME AS 'A'
- F SAME AS 'A'

## WINDOW SCHEDULE

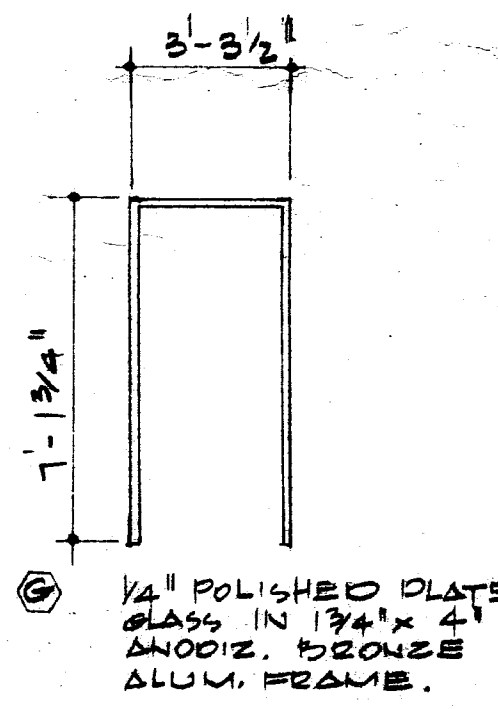

- G 1/2" POLISHED PLATE GLASS IN 1 3/4" x 4" ANODIZ. BRONZE ALUM. FRAME.

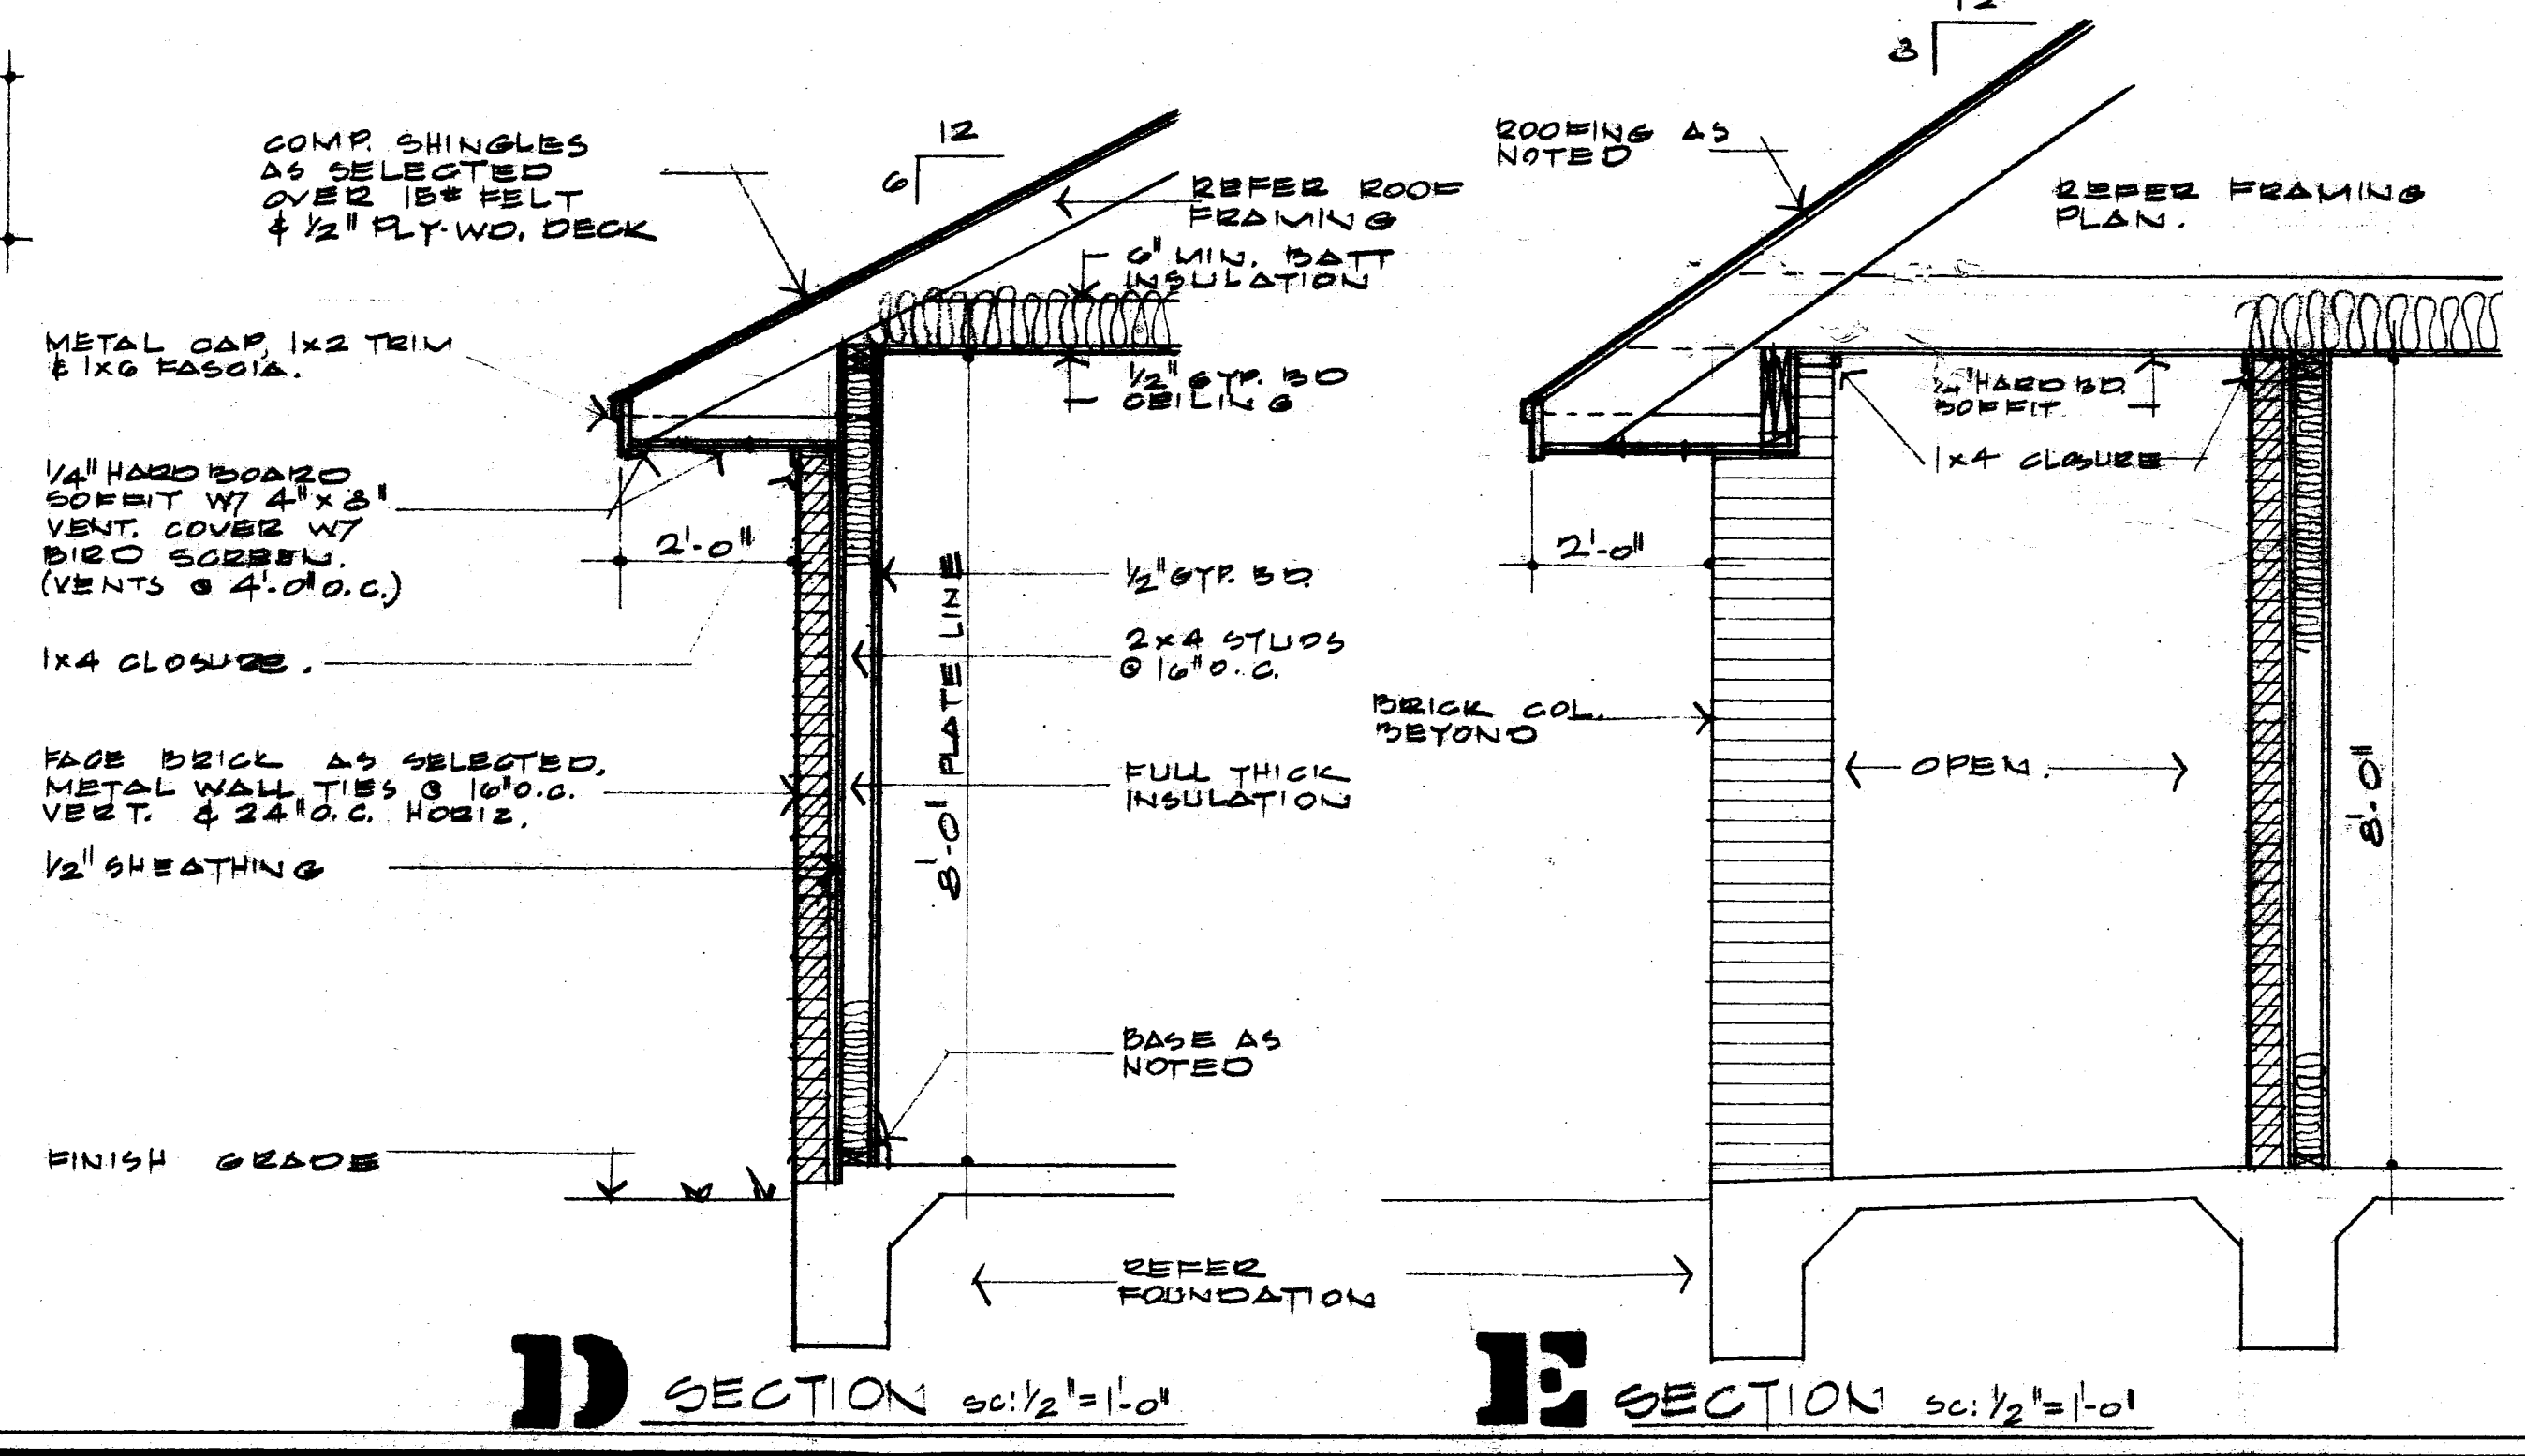


D SECTION 00: 1/2" = 1'-0"

E SECTION 00: 1/2" = 1'-0"

F SECTION 1/2" = 1'-0"

JOB NO. 5314  
DATE 3-4-53  
DRAWN  
CHECKED  
REVISION



FLOYD C. NAVE & ASSOCIATES ARCHITECTS - PLANNERS  
5700 SHIPP DRIVE FORT WORTH, TEXAS 76148  
817-485-4903

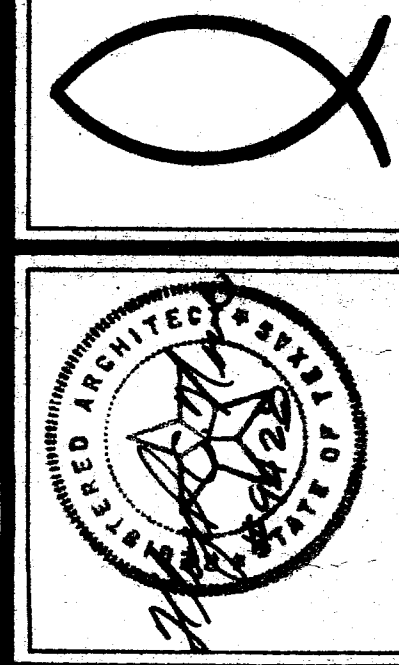


A OFFICE  
JACK OUVALL  
PRECINCT LINE ROAD  
HURST, TEXAS

SHEET 5 OF 1




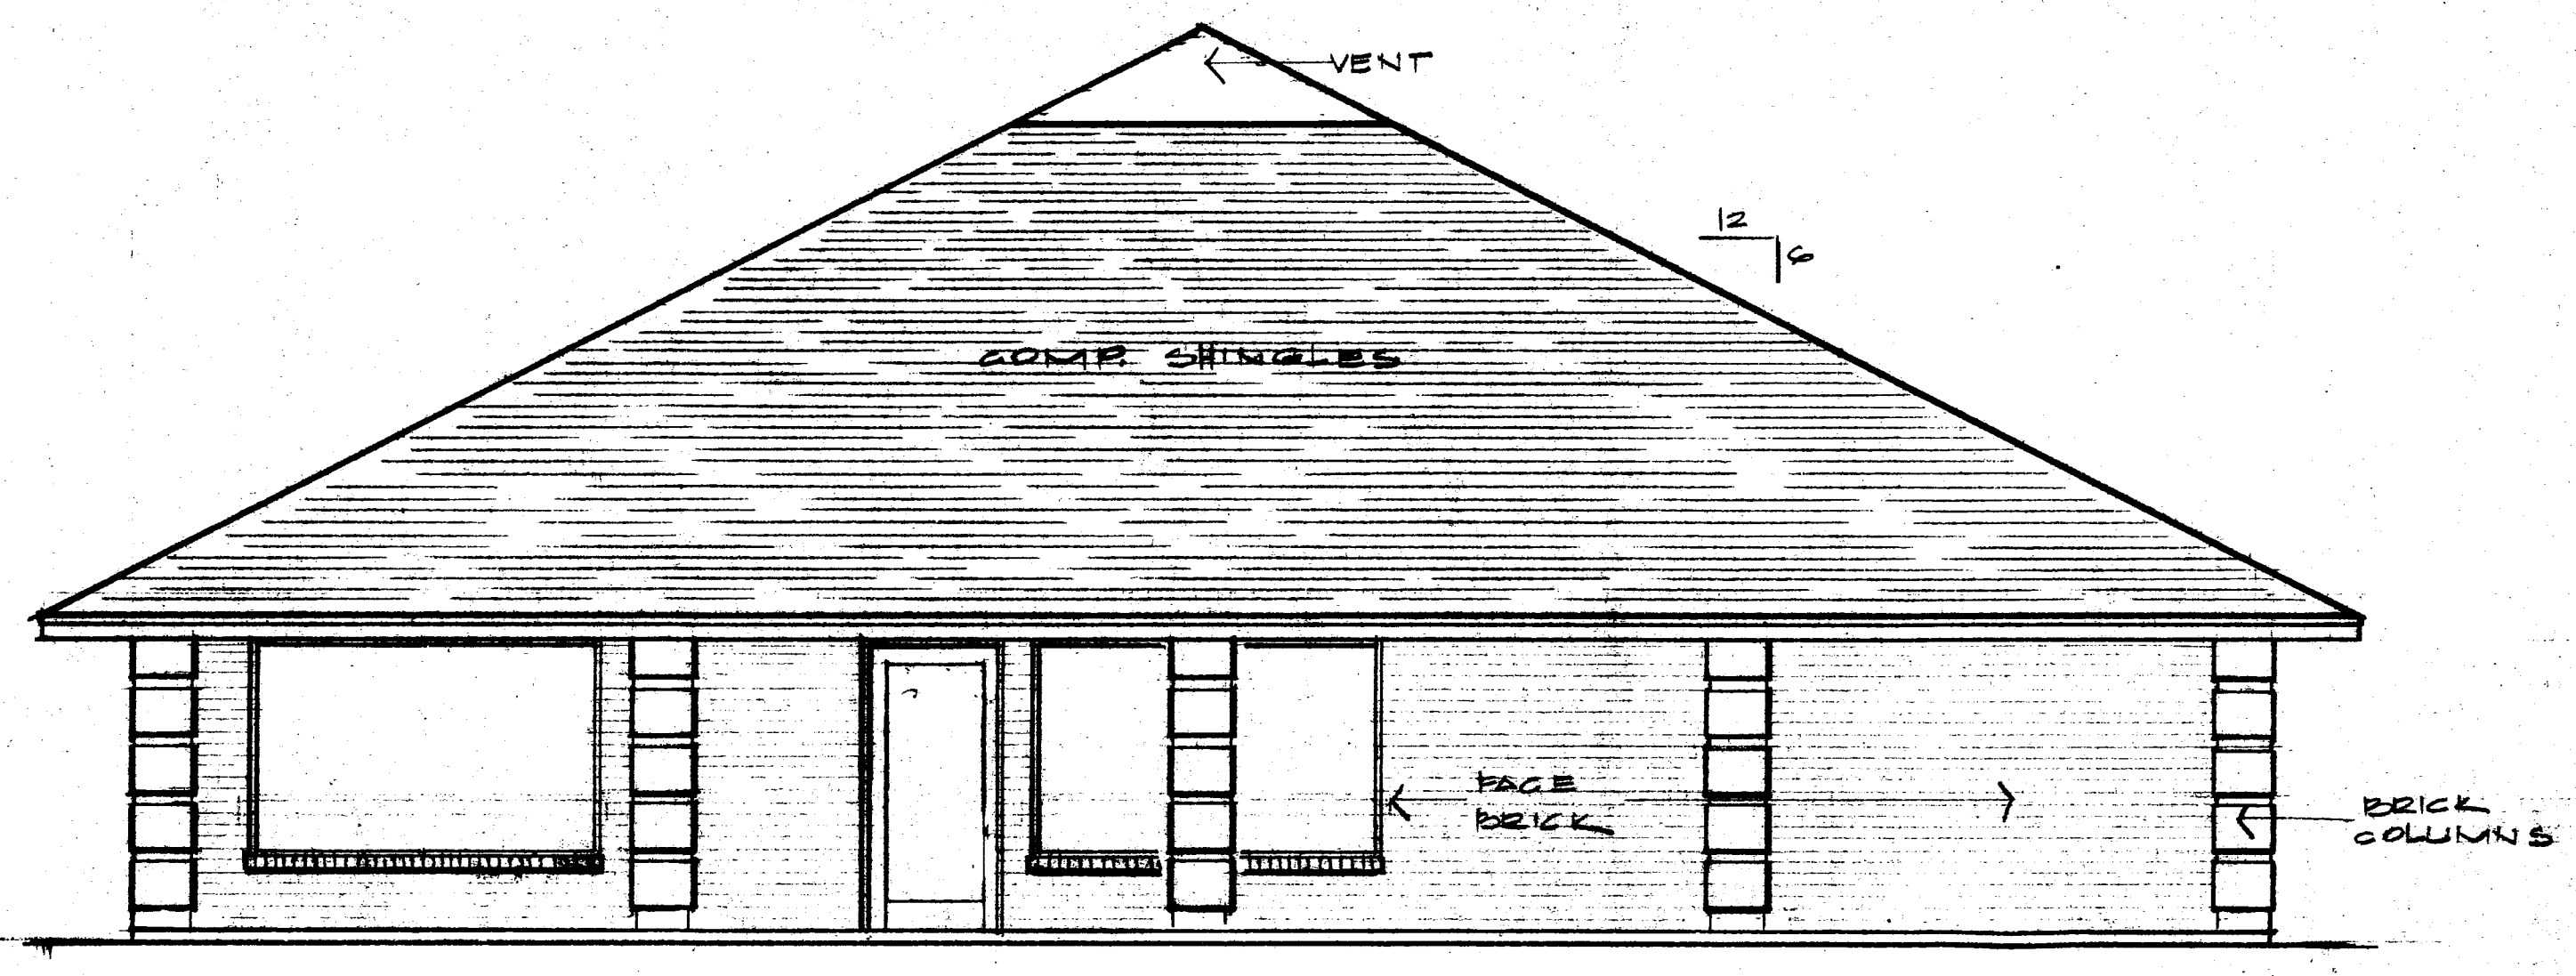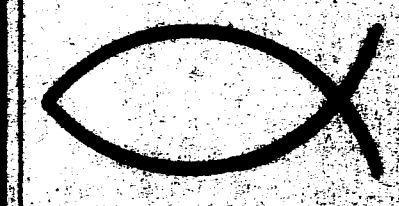


WEST ELEVATION sc: 1/4" = 1'-0"

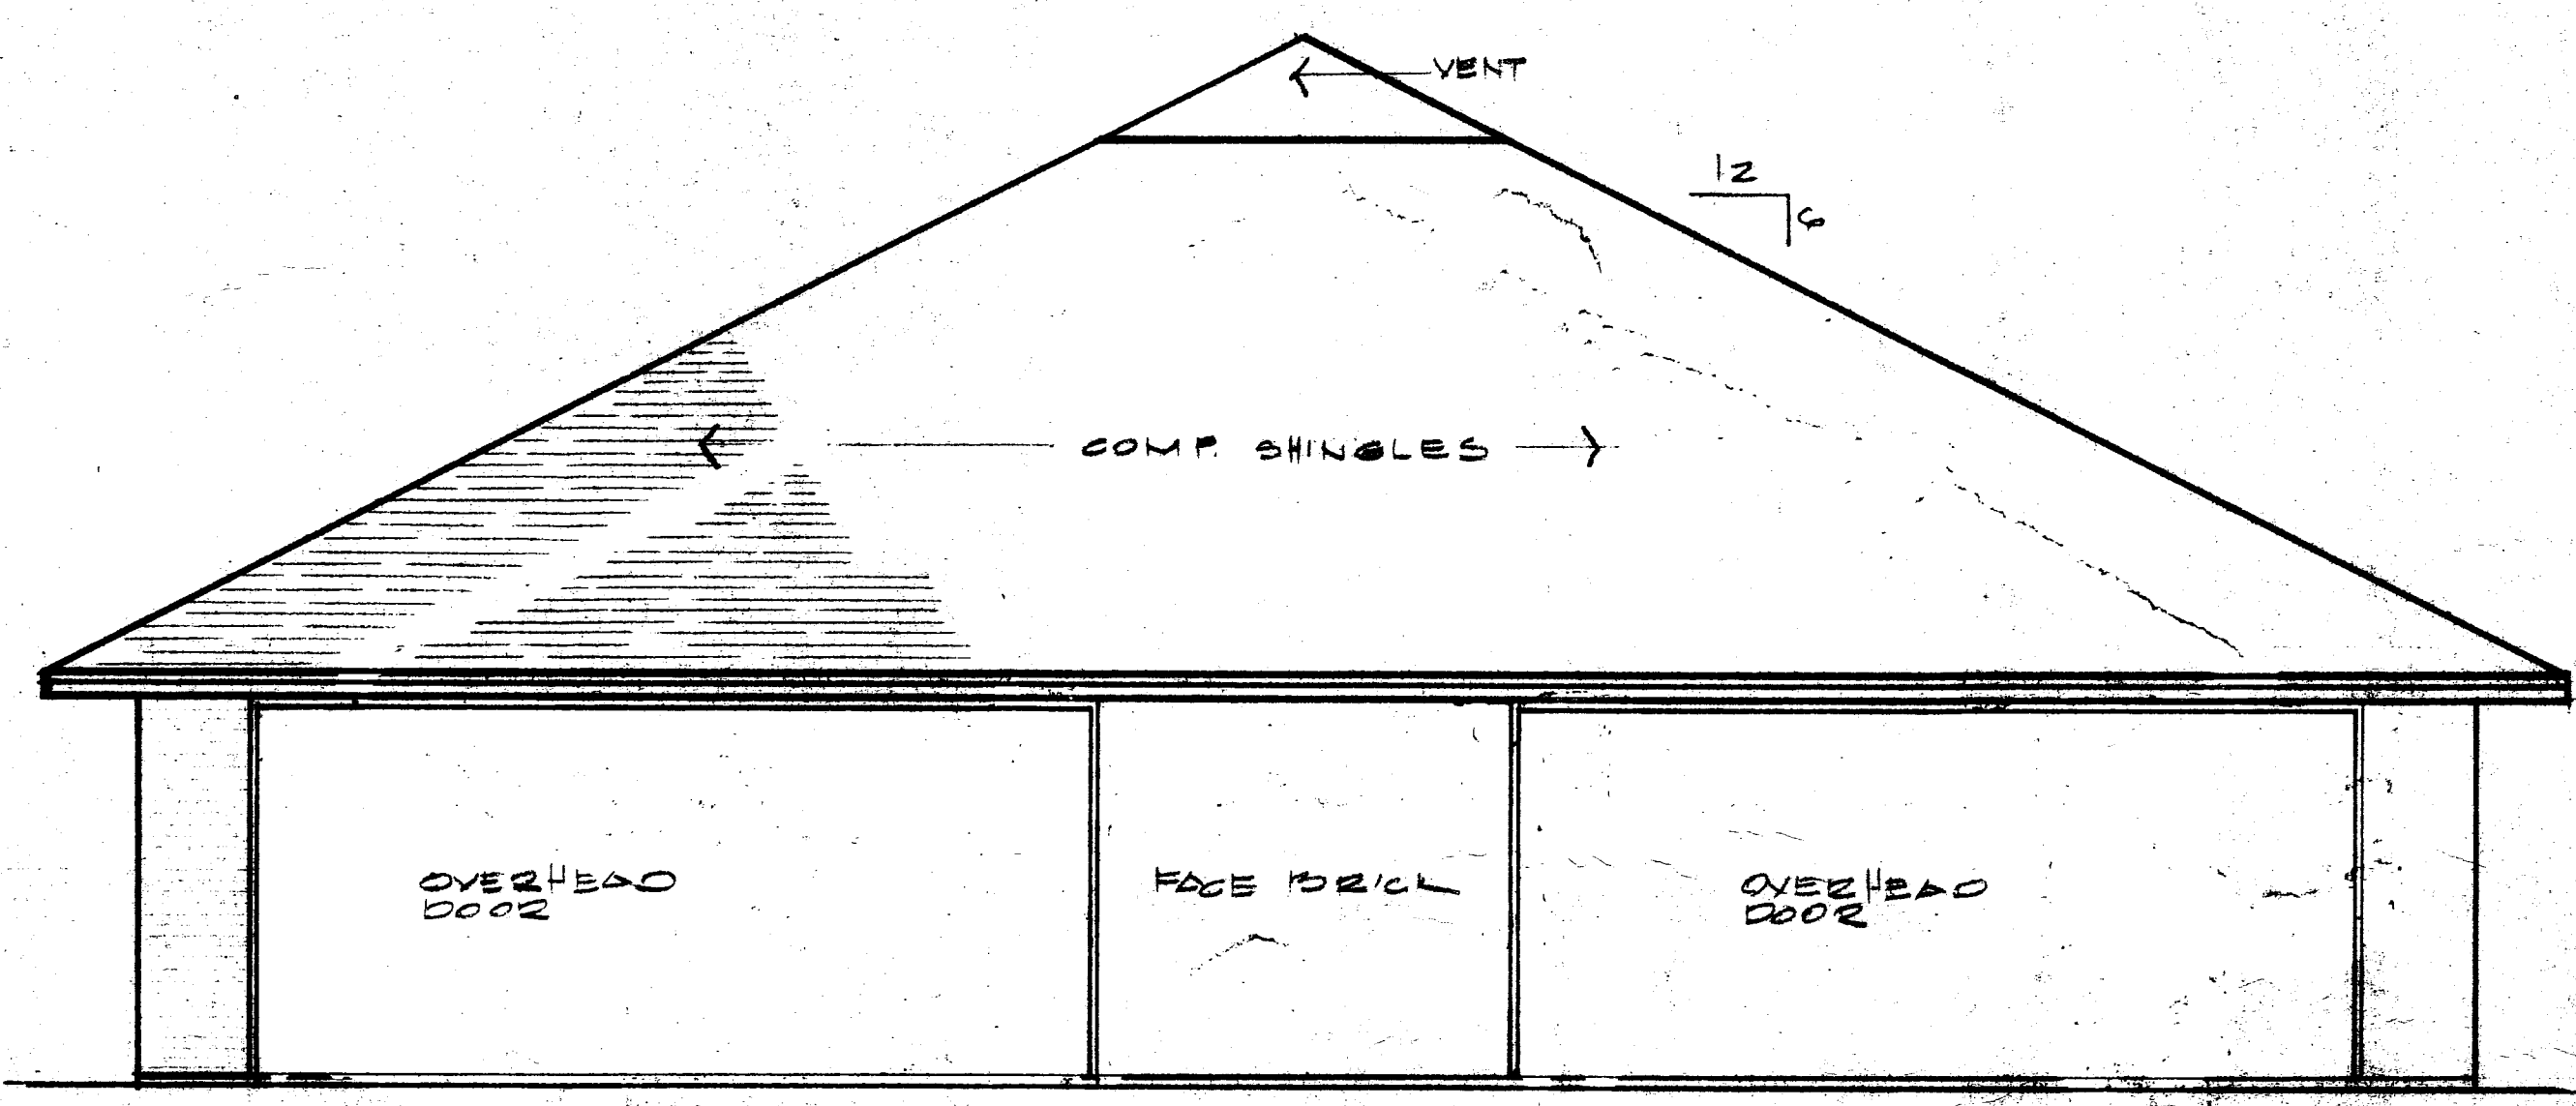

EAST ELEVATION sc: 1/4" = 1'-0"

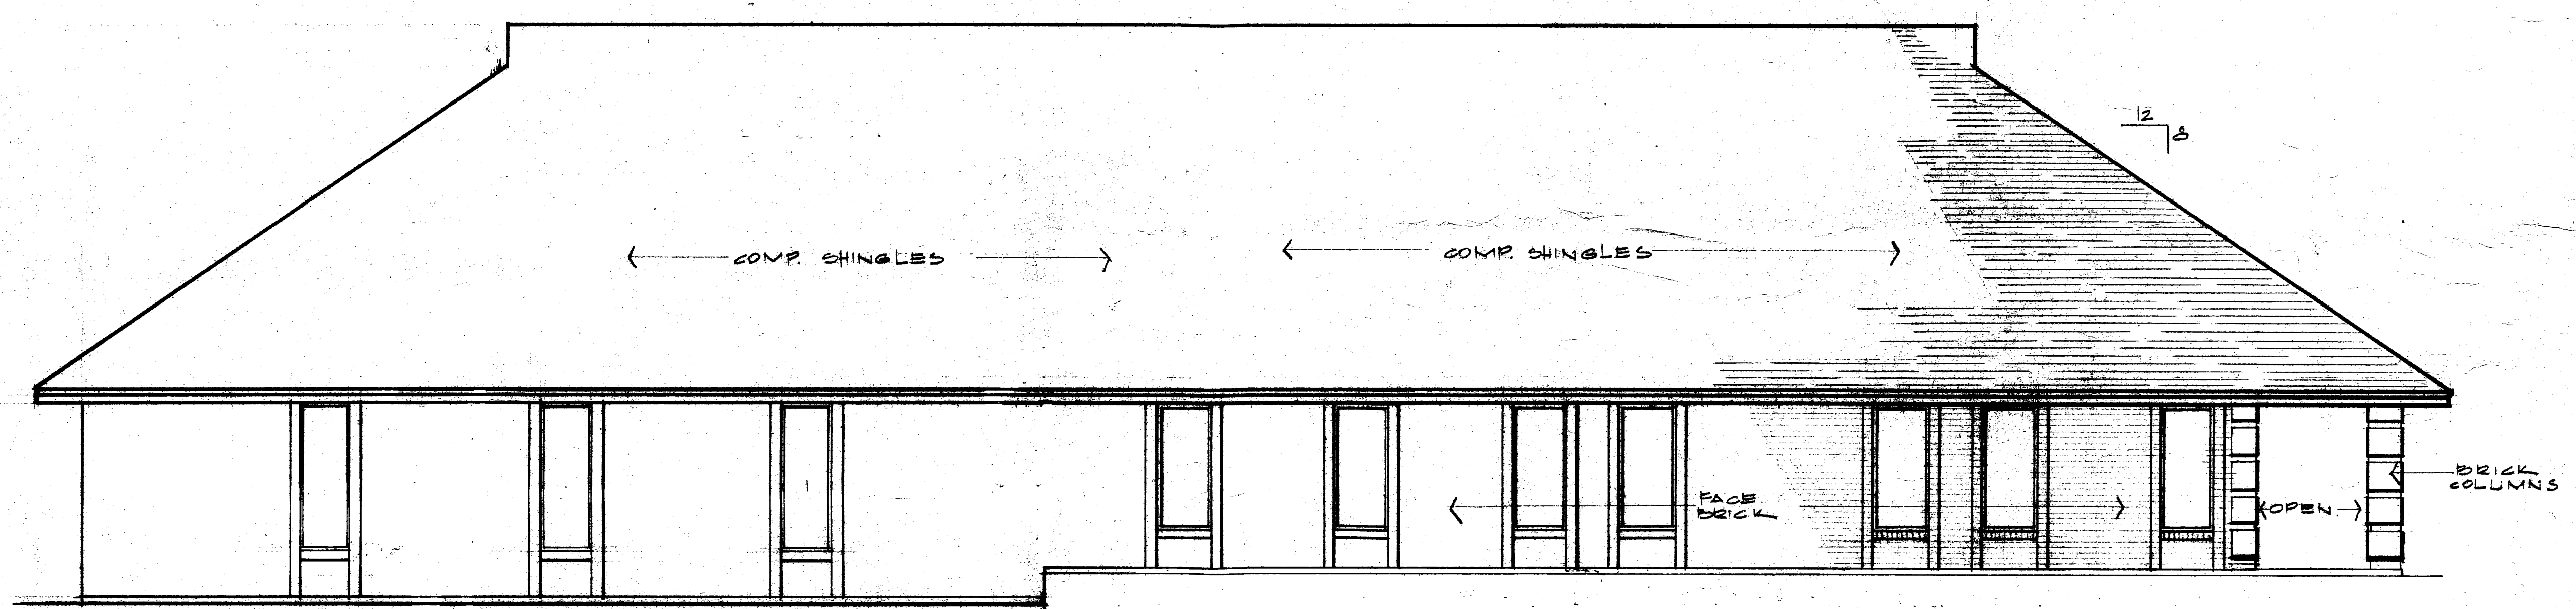

NORTH ELEVATION sc: 1/4" = 1'-0"

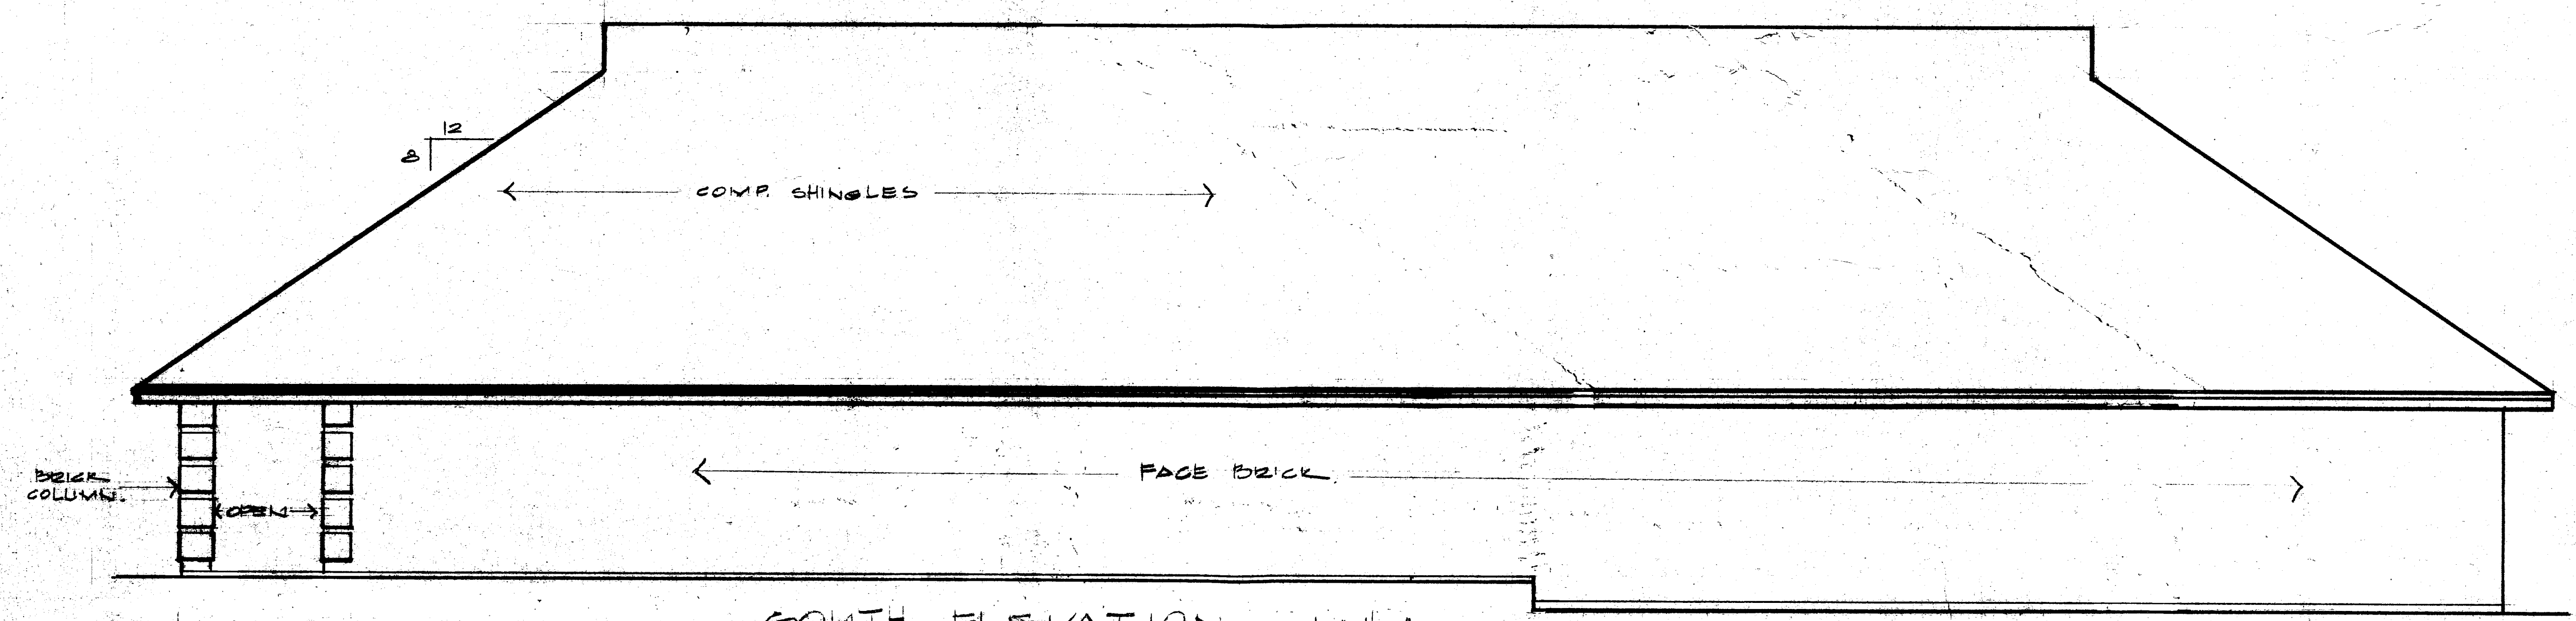

SOUTH ELEVATION sc: 1/4" = 1'-0"



