



RAW DESIGN STUDIO
 517 SOUTH 200 WEST
 SALT LAKE CITY, UT 84101
 (801) 215-9729
 info@rawdesignstudio.com
 www.rawdesignstudio.com

**MEMBER BUSINESS LENDING TI
 PARKWAY OFFICES**
 13894 S. BANGERTER PARKWAY
 DRAPER, UT 84020
 BUILDING PERMIT SET


Rev#	Date	Description

NOTE: THIS DRAWING IS INTENDED FOR A 24"X36" SHEET. IF PRINTED ON ANYTHING ELSE, THIS IS A REDUCED COPY. PLEASE SCALE ACCORDINGLY.

Job #	17015
Owner	PARKWAY LAND
Date	3/15/2017
Drawn	DM
Checked	DM

**LEVEL 1
 FLOOR PLAN**

A101

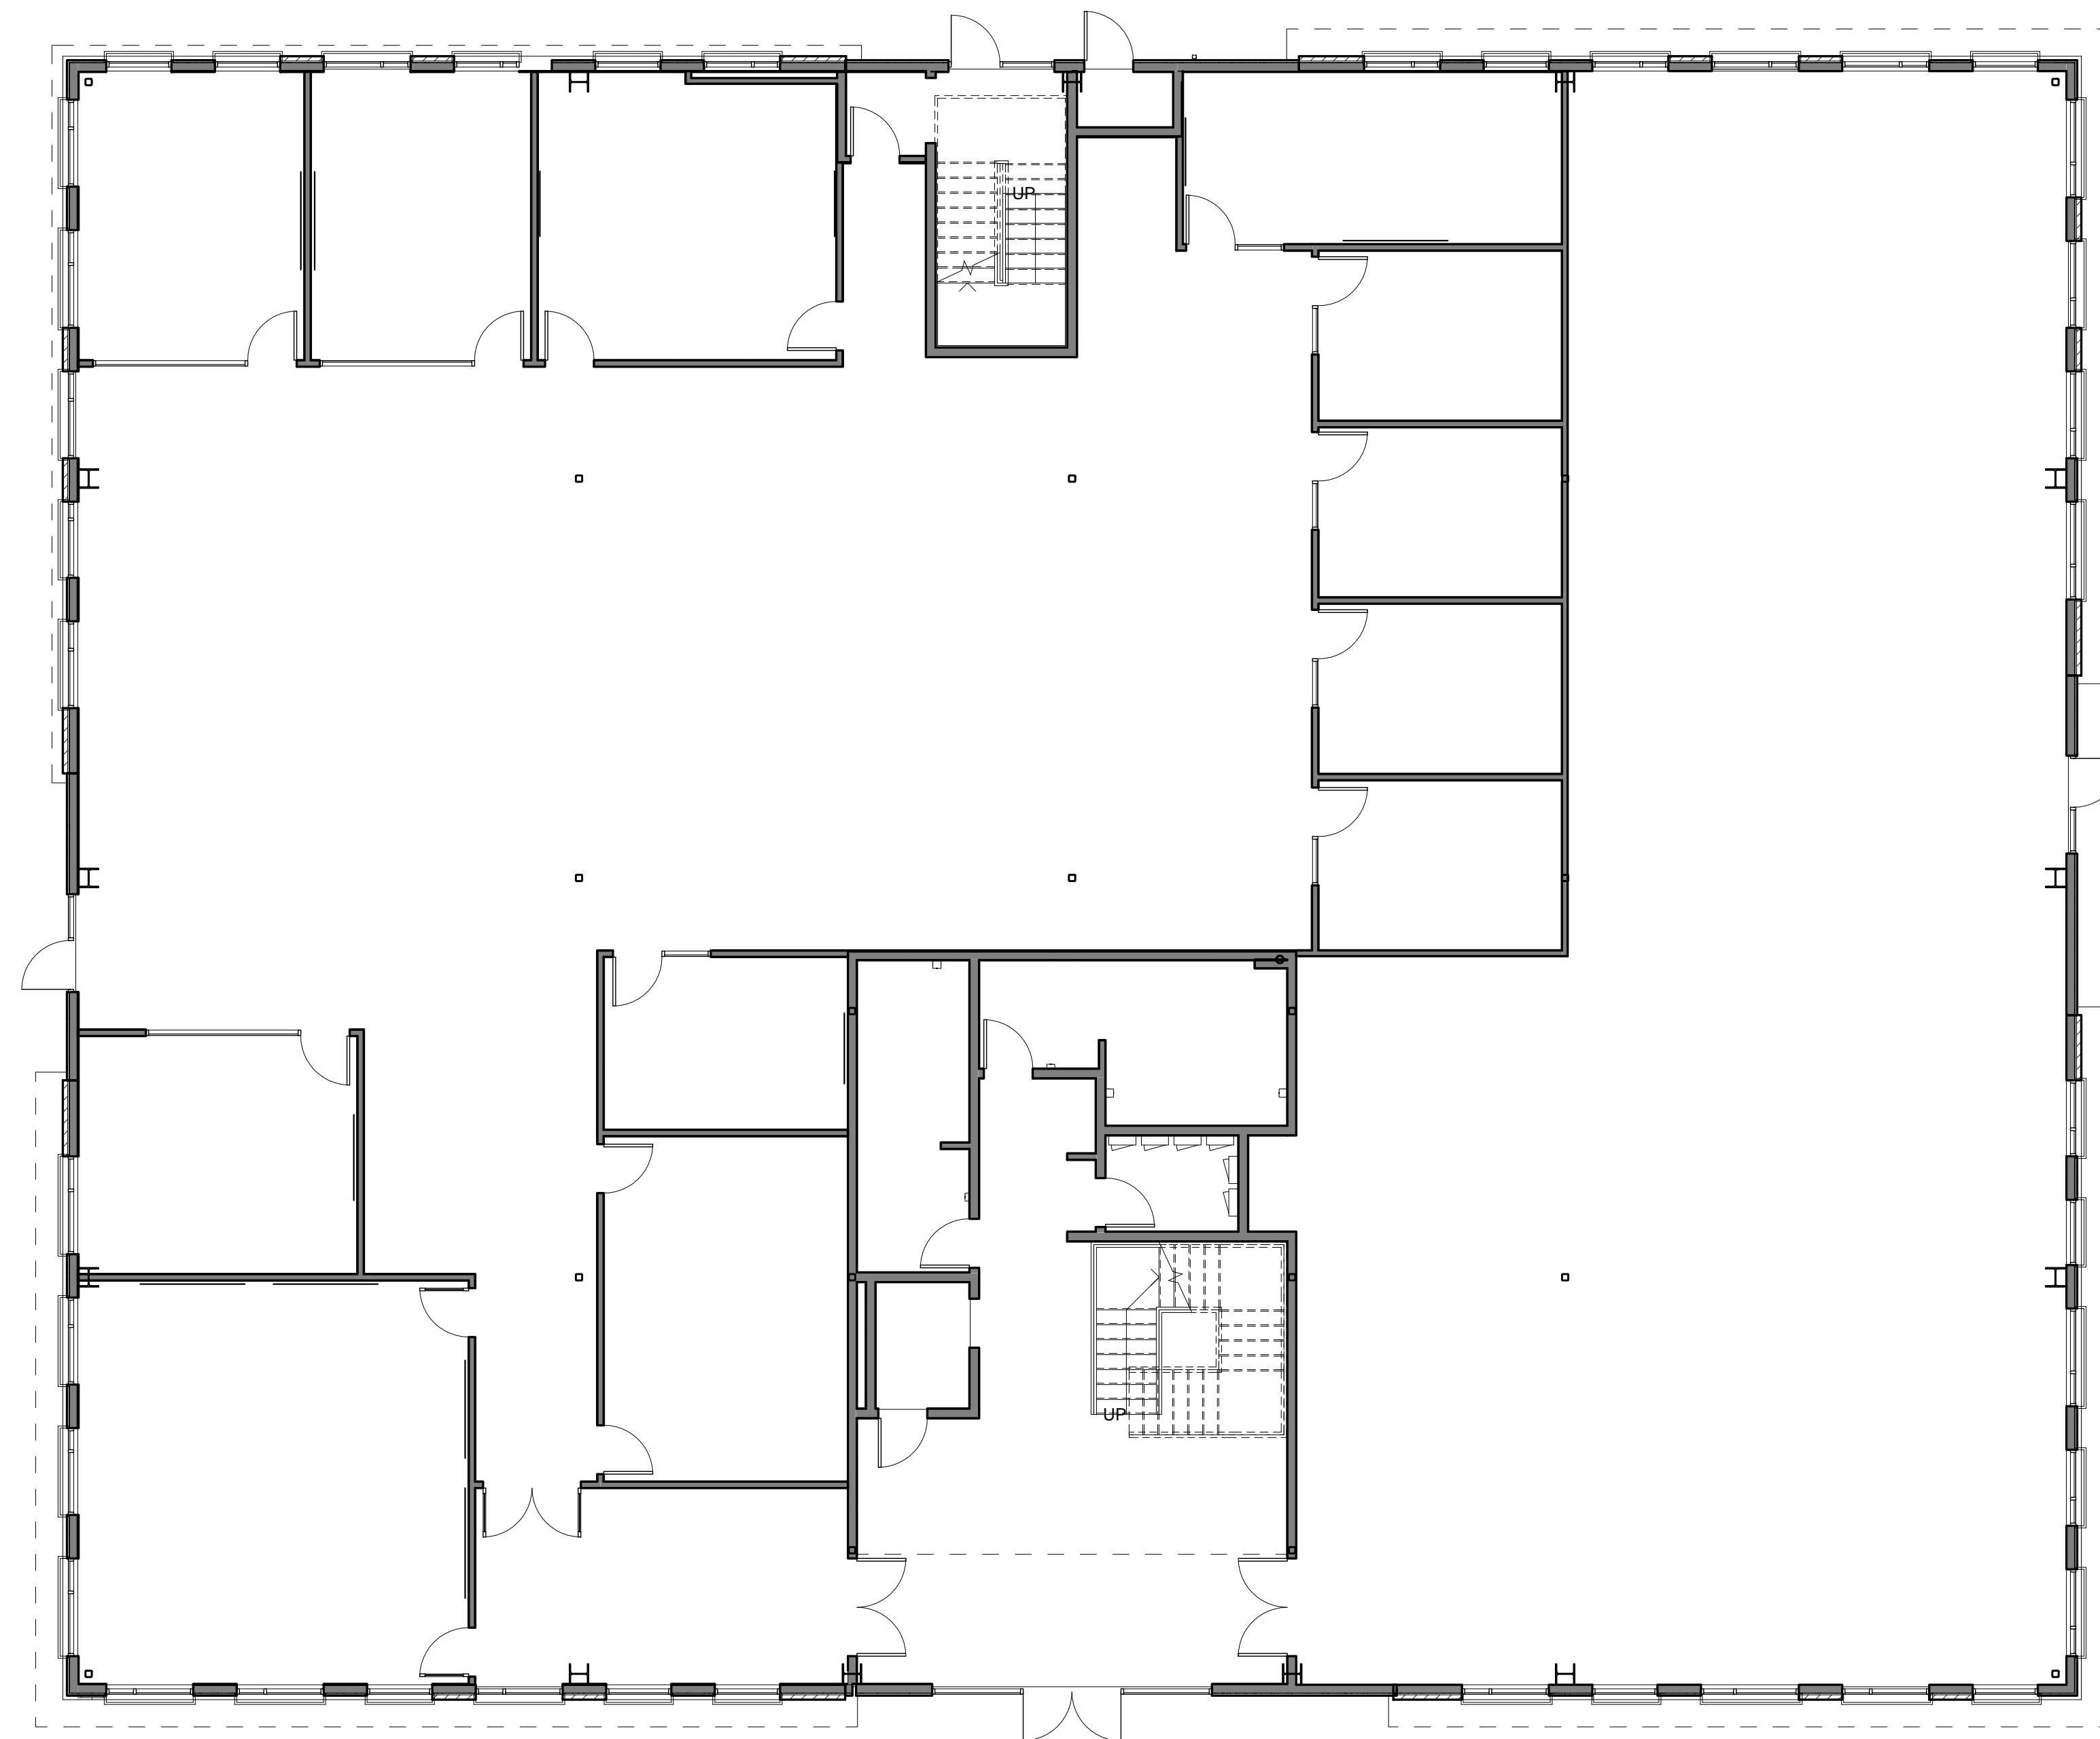

A1 LEVEL 1
 1/8" = 1'-0"