



APPROVED
 Submitted for Code Compliance
 Project Name: 08-02-04523
 Date: 7/22/2024
 Approved plans in no way
 encumber forms that may be
 found in the field and shall not
 be construed to be a permit or
 approval of any violation of any
 code provision.



1201 E. DEBBIE LN.
 SUITE 105, PARK ST
 MANSFIELD, TX. 76063
 P.O. (817)900-7028

FOUNTAINVIEW OFFICE
120 N. MITCHELL RD.
MANSFIELD, TX. 76063


PROJECT NUMBER
MITCHELL RD.

DATE: 8-7-23

COPYRIGHT © 2023 SSB DESIGNS, INC.
 ALL RIGHTS RESERVED.
 PERMISSION IS GRANTED TO REPRODUCE
 THESE PLANS, SPECIFICATIONS AND
 CONDITIONS AND NOT TO BE
 COPIED OR CHANGED IN ANY
 MANNER OR FOR
 ANY PURPOSE WITHOUT
 OBTAINING WRITTEN
 CONSENT FROM SSB DESIGNS,
 INC.

SHEET

A-1

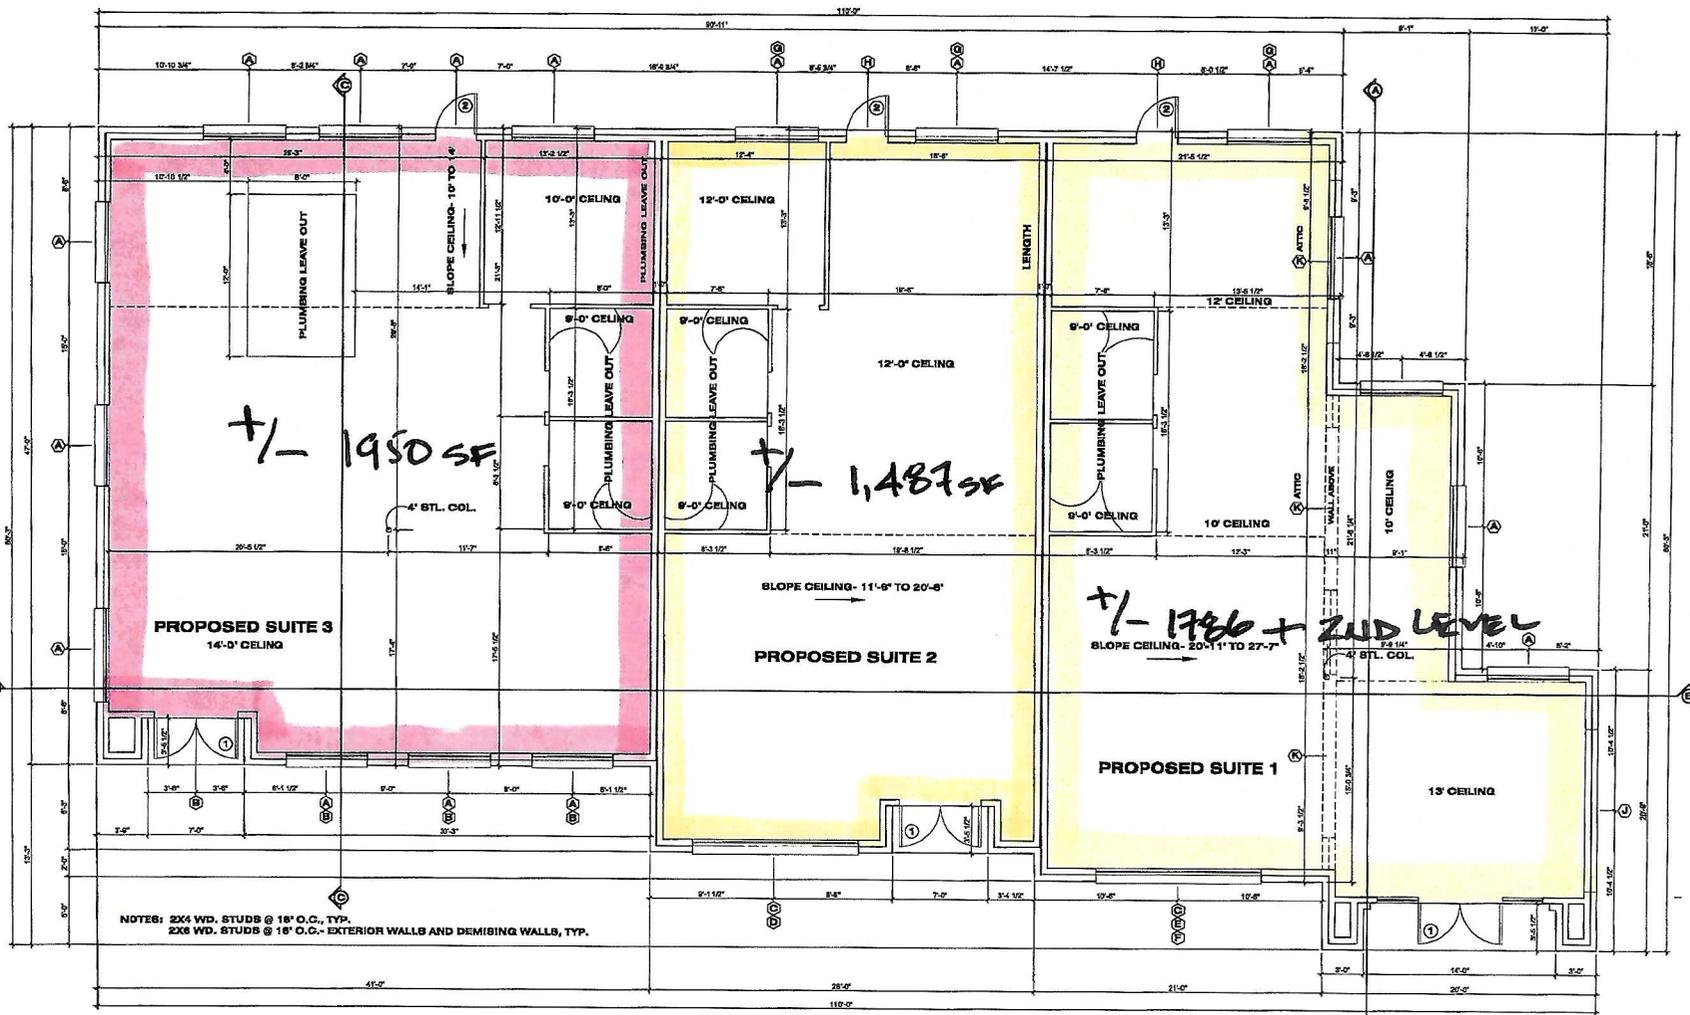

NOTES: 2X4 WD. STUDS @ 16" O.C., TYP.
 2X8 WD. STUDS @ 16" O.C.- EXTERIOR WALLS AND DEMISING WALLS, TYP.

FLOOR PLAN
 SCALE: 1/4"=1'-0"

SQUARE FOOTAGE:
GROSS OFFICE - 5123
COV. PORCH - 97
FOUNDATION - 5220

SYMBOL	SIZE	DESCRIPTION	QTY	NOTES
A	19	8080 METAL, FIXED, M.L. 36"		
B	1	8040 METAL, FIXED 36"		
C	1	2400 METAL, FIXED, M.L. TWIN 36"		
D	1	12225 METAL, FIXED, STAIRS TOP 12'21"		
E	1	12'X4' METAL, FIXED 12'X4'		
F	1	12'X11' METAL, FIXED 12'X11'		
G	1	8080 METAL, FIXED 36"		
H	1	8080 METAL, FIXED 36"		
I	1	12'X11' METAL, FIXED 12'X11'		
J	1	12'X11' METAL, FIXED 12'X11'		
K	1	12'X11' METAL, FIXED 12'X11'		

ALL GLAZING TO HAVE
 MIN. U-FACTOR OF 0.40
 MIN. SHGC OF 0.60
 MULLIONS AND GLAZING PER CODE

NO.	SYMBOL	SIZE	DESCRIPTION	NOTES
1	2	1	2-3600 07' METAL, TWIN 36"	
2	3	1	3-3720 07' METAL, TWIN 36"	
3	1	1	2-3600 07' METAL, TWIN 36"	

1. SEE FRONT ELEVATION FOR GLAZING PANEL MEASUREMENTS