

**FLOOR PLAN**  
1/4" = 1'-0"


**CODE DATA**

BUILDING CODE: BOCA 1996  
 USE GROUP: B BUSINESS  
 CONSTRUCTION TYPE: 2C  
 FIRE PROTECTION SYSTEMS: FULLY SPRINKLERED  
 AREA: 3682 SF.  
 OCCUPANCY: 37


**GENERAL NOTES:**  
 SEE MECHANICAL, ELECTRICAL AND SPRINKLER CONTRACTORS DRAWINGS FOR DETAILS OF THE MECHANICAL SYSTEMS.  
 CONTRACTOR TO VERIFY DIMENSIONS AND CONDITIONS ON SITE  
 OWNER TO PROVIDE CUT SHEETS ON FINISHES AS REQUIRED

**LEGEND**

- EXISTING PARTITION TO REMAIN
- NEW STUD PARTITION (SEE DETAIL)
- EXISTING PARTITION TO BE REMOVED
- NEW DRYWALL AND GLASS PARTITION (SEE DETAIL)
- INDICATES DOOR NUMBER
- INDICATES DOOR TYPE

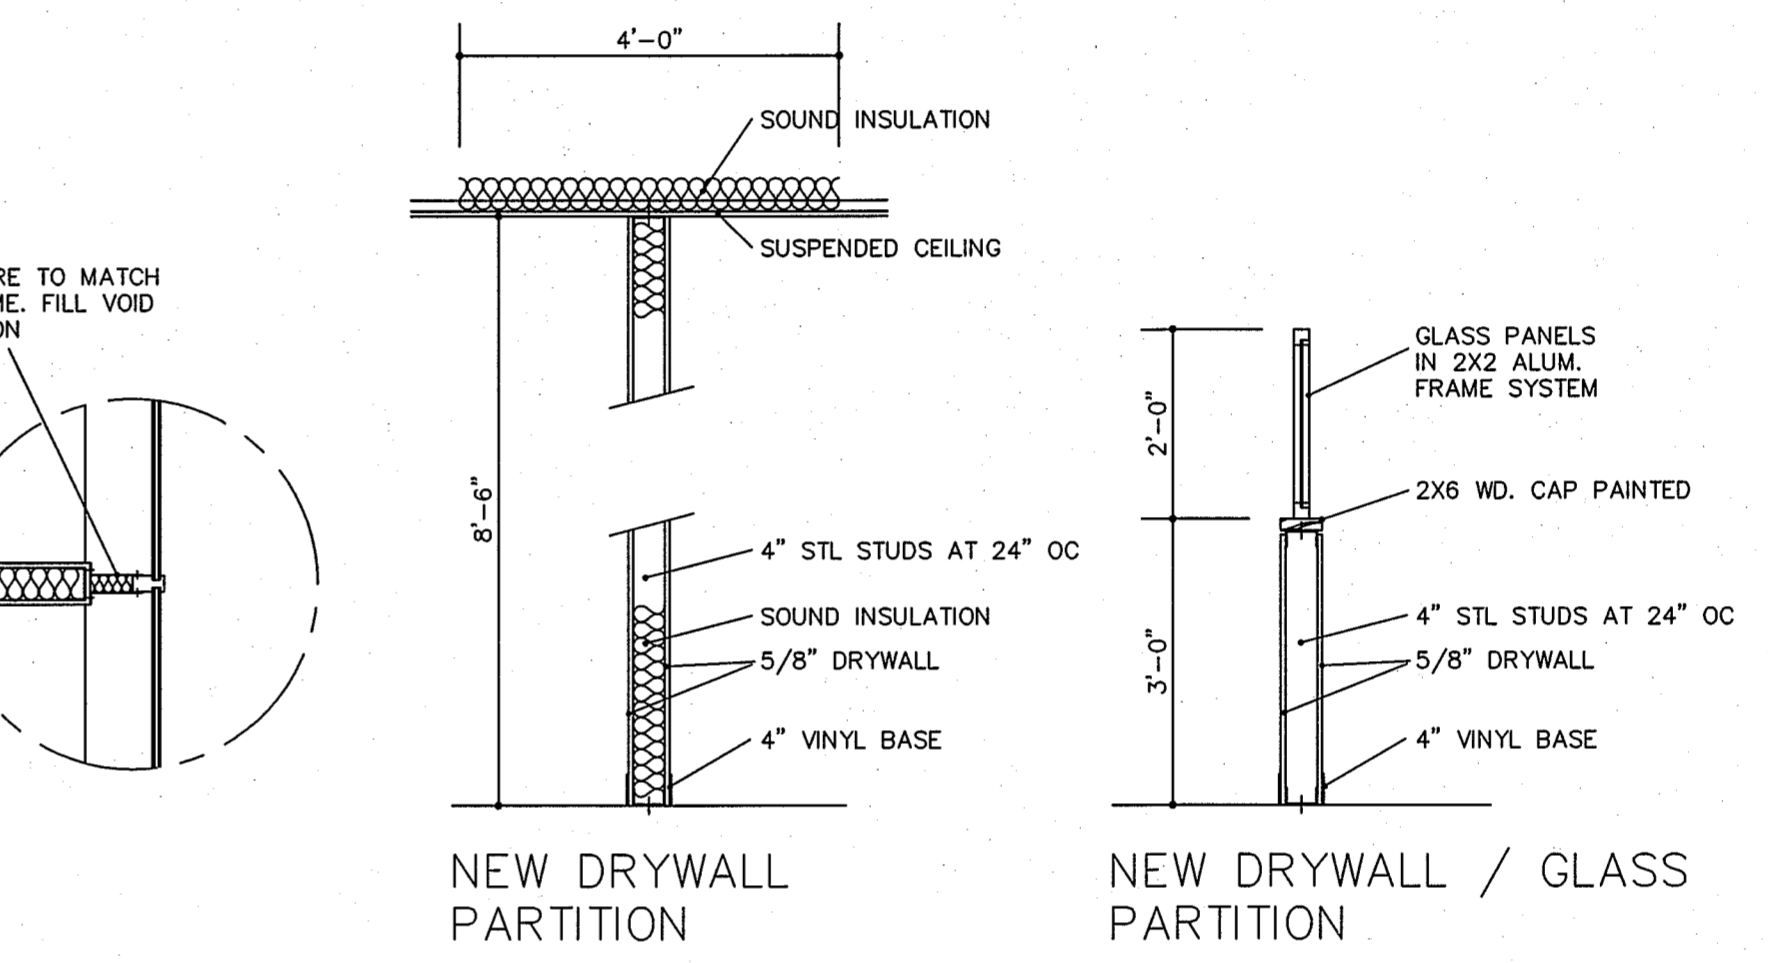

**PARTITION DETAILS**  
1/2" = 1'-0"

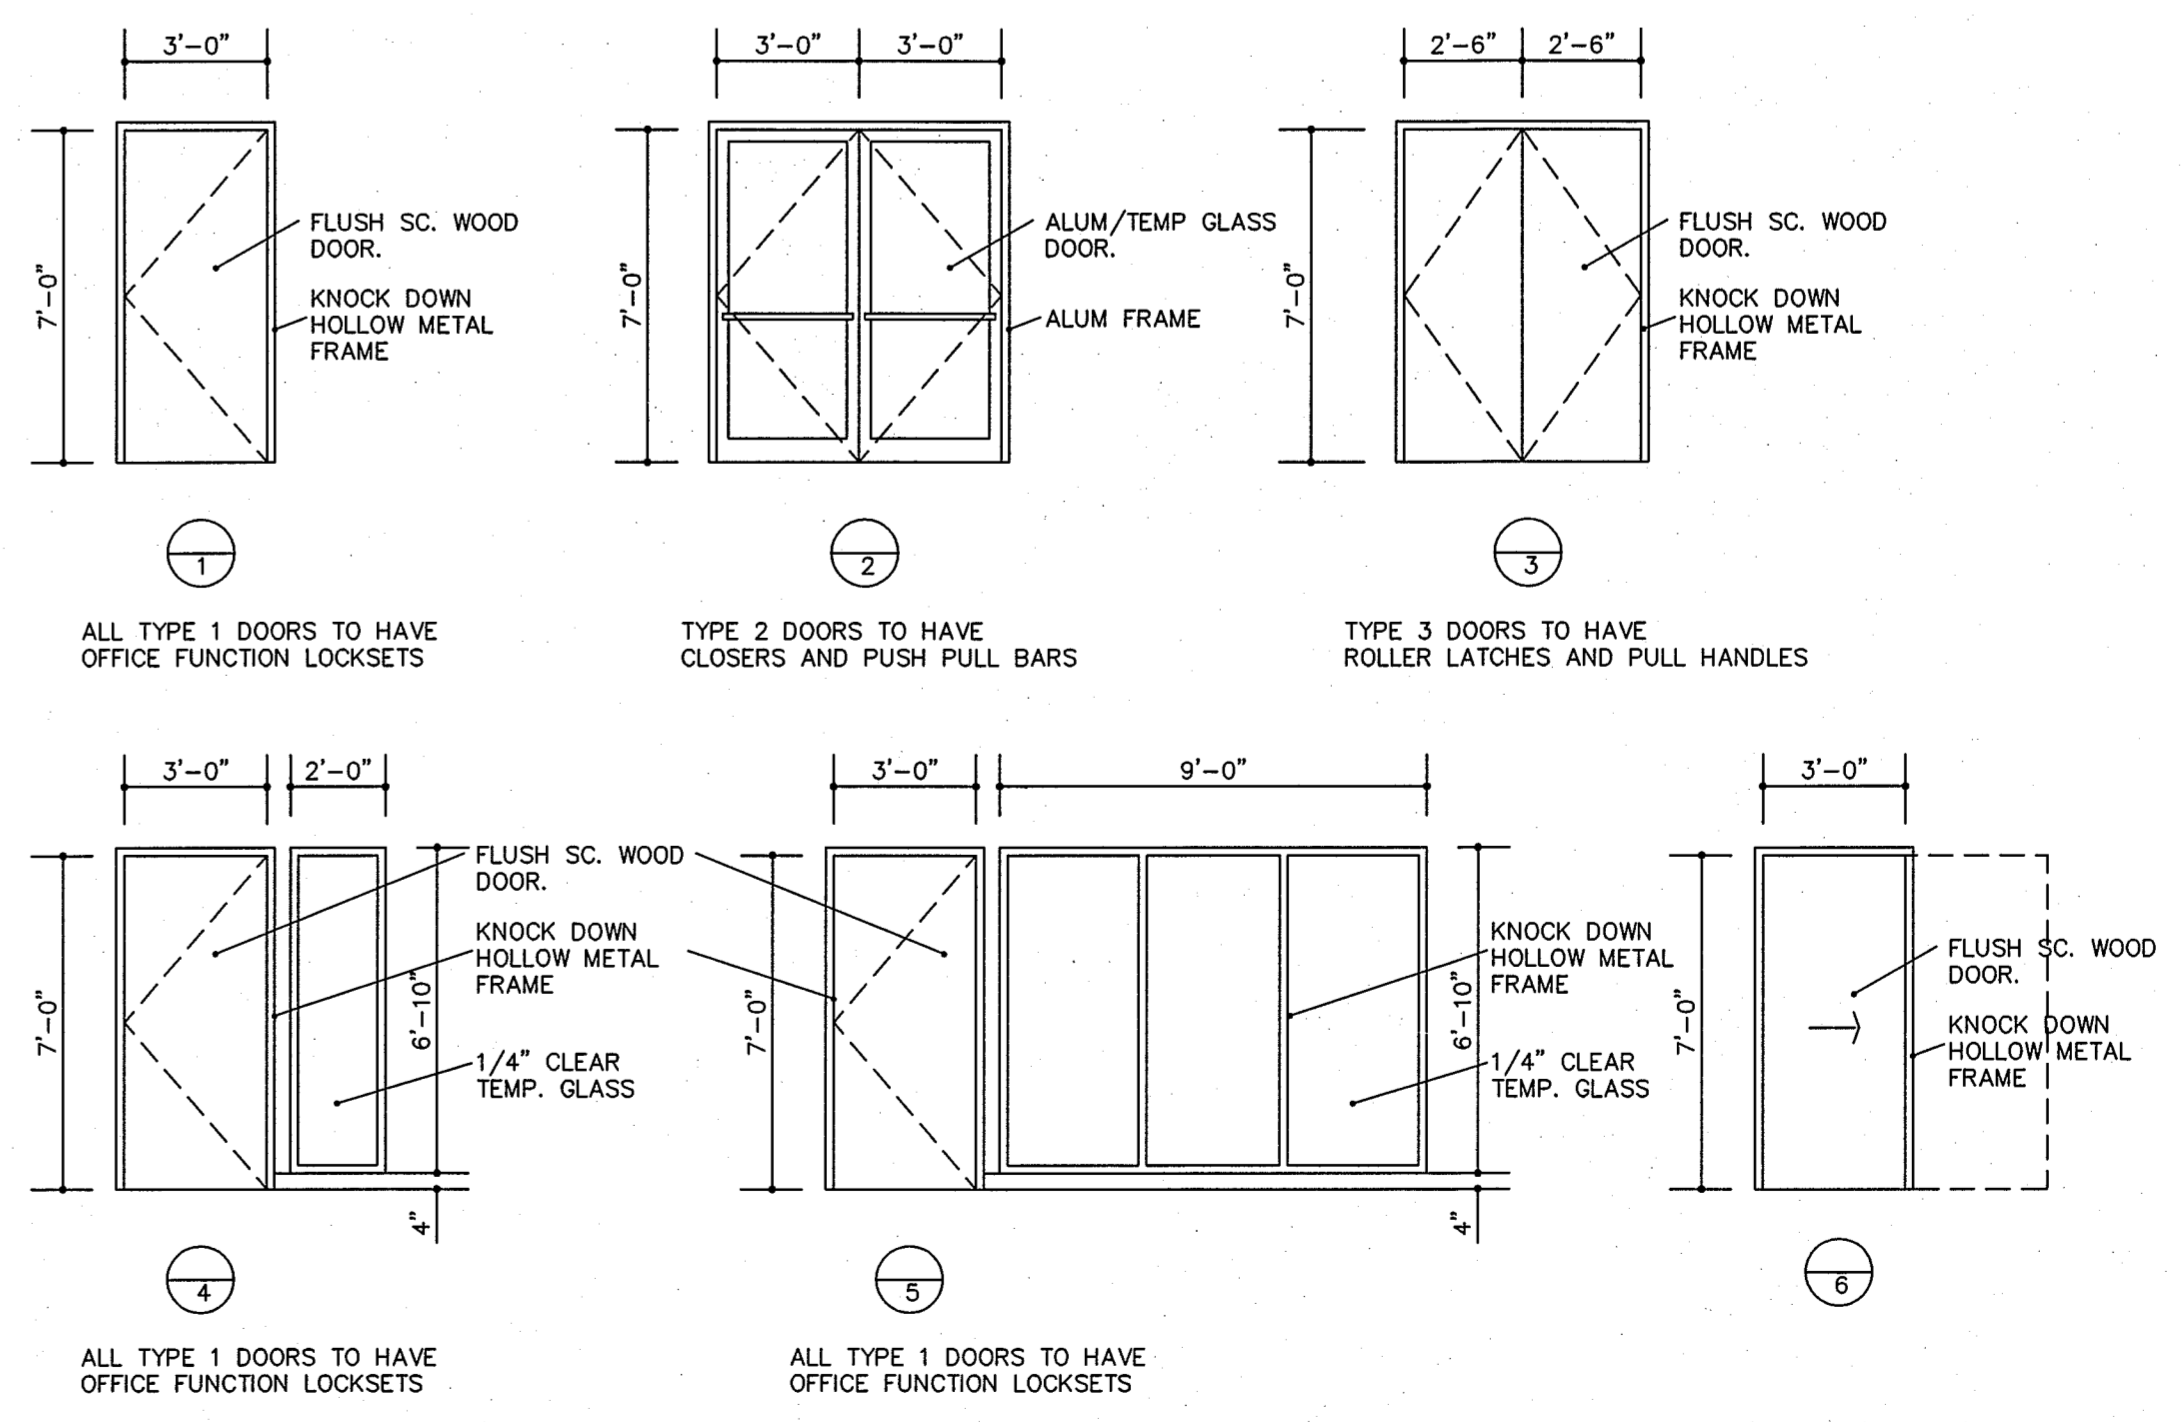

**DOOR / SIDE LITES TYPES**  
1/4" = 1'-0"

NOTE: ALL DOOR HARDWARE IS TO BE LEVER TYPE COMPLYING WITH THE BARRIER FREE SUBCODE.

REV.	DESCRIPTION	DATE

**DANIEL A. WARD RA.**  
 Architect  
 23 Route 31 N. Suite A20  
 Pennington, NJ 08534  
 Telephone: (609) 737-0022



NEW OFFICE FITUP  
 FOR P/R CONSTRUCTION  
 200 DANIELS WAY  
 FREEHOLD, NEW JERSEY  
 PROJECT # 0046

DO NOT SCALE DRAWINGS

NJ. Lic. No. 07980 PA. Lic. No. 013425B