




Revisions		
Number	Description	Date
3	Landlord Revisions	9.4.15
5	Landlord Revisions	10.6.16
6	Landlord Revisions	11.8.16

Open studio architecture, PLLC © 2012  
All Rights Reserved  
THIS DRAWING IS PROVIDED AS AN INSTRUMENT OF SERVICE BY THE ARCHITECT AND IS INTENDED FOR USE ON THIS PROJECT ONLY. THE DRAWING REMAINS THE PROPERTY OF THE ARCHITECT AND SHALL BE RETURNED TO HIM/HER UPON COMPLETION OF THE CONSTRUCTION WORK. PURSUANT TO THE ARCHITECTURAL WORKS COPYRIGHT PROTECTION ACT OF 1990, ALL DRAWINGS, SPECIFICATIONS, IDEAS, AND DESIGNS, INCLUDING THE OVERALL FORM, ARRANGEMENT, AND COMPOSITION OF THE SPACES, AND ELEMENTS APPEARING HEREIN, CONSTITUTE THE COPYRIGHT WORK OF THE ARCHITECT. ANY REPRODUCTION, USE, OR DISCLOSURE OF INFORMATION CONTAINED HEREIN WITHOUT PRIOR WRITTEN CONSENT OF THE ARCHITECT IS STRICTLY PROHIBITED.

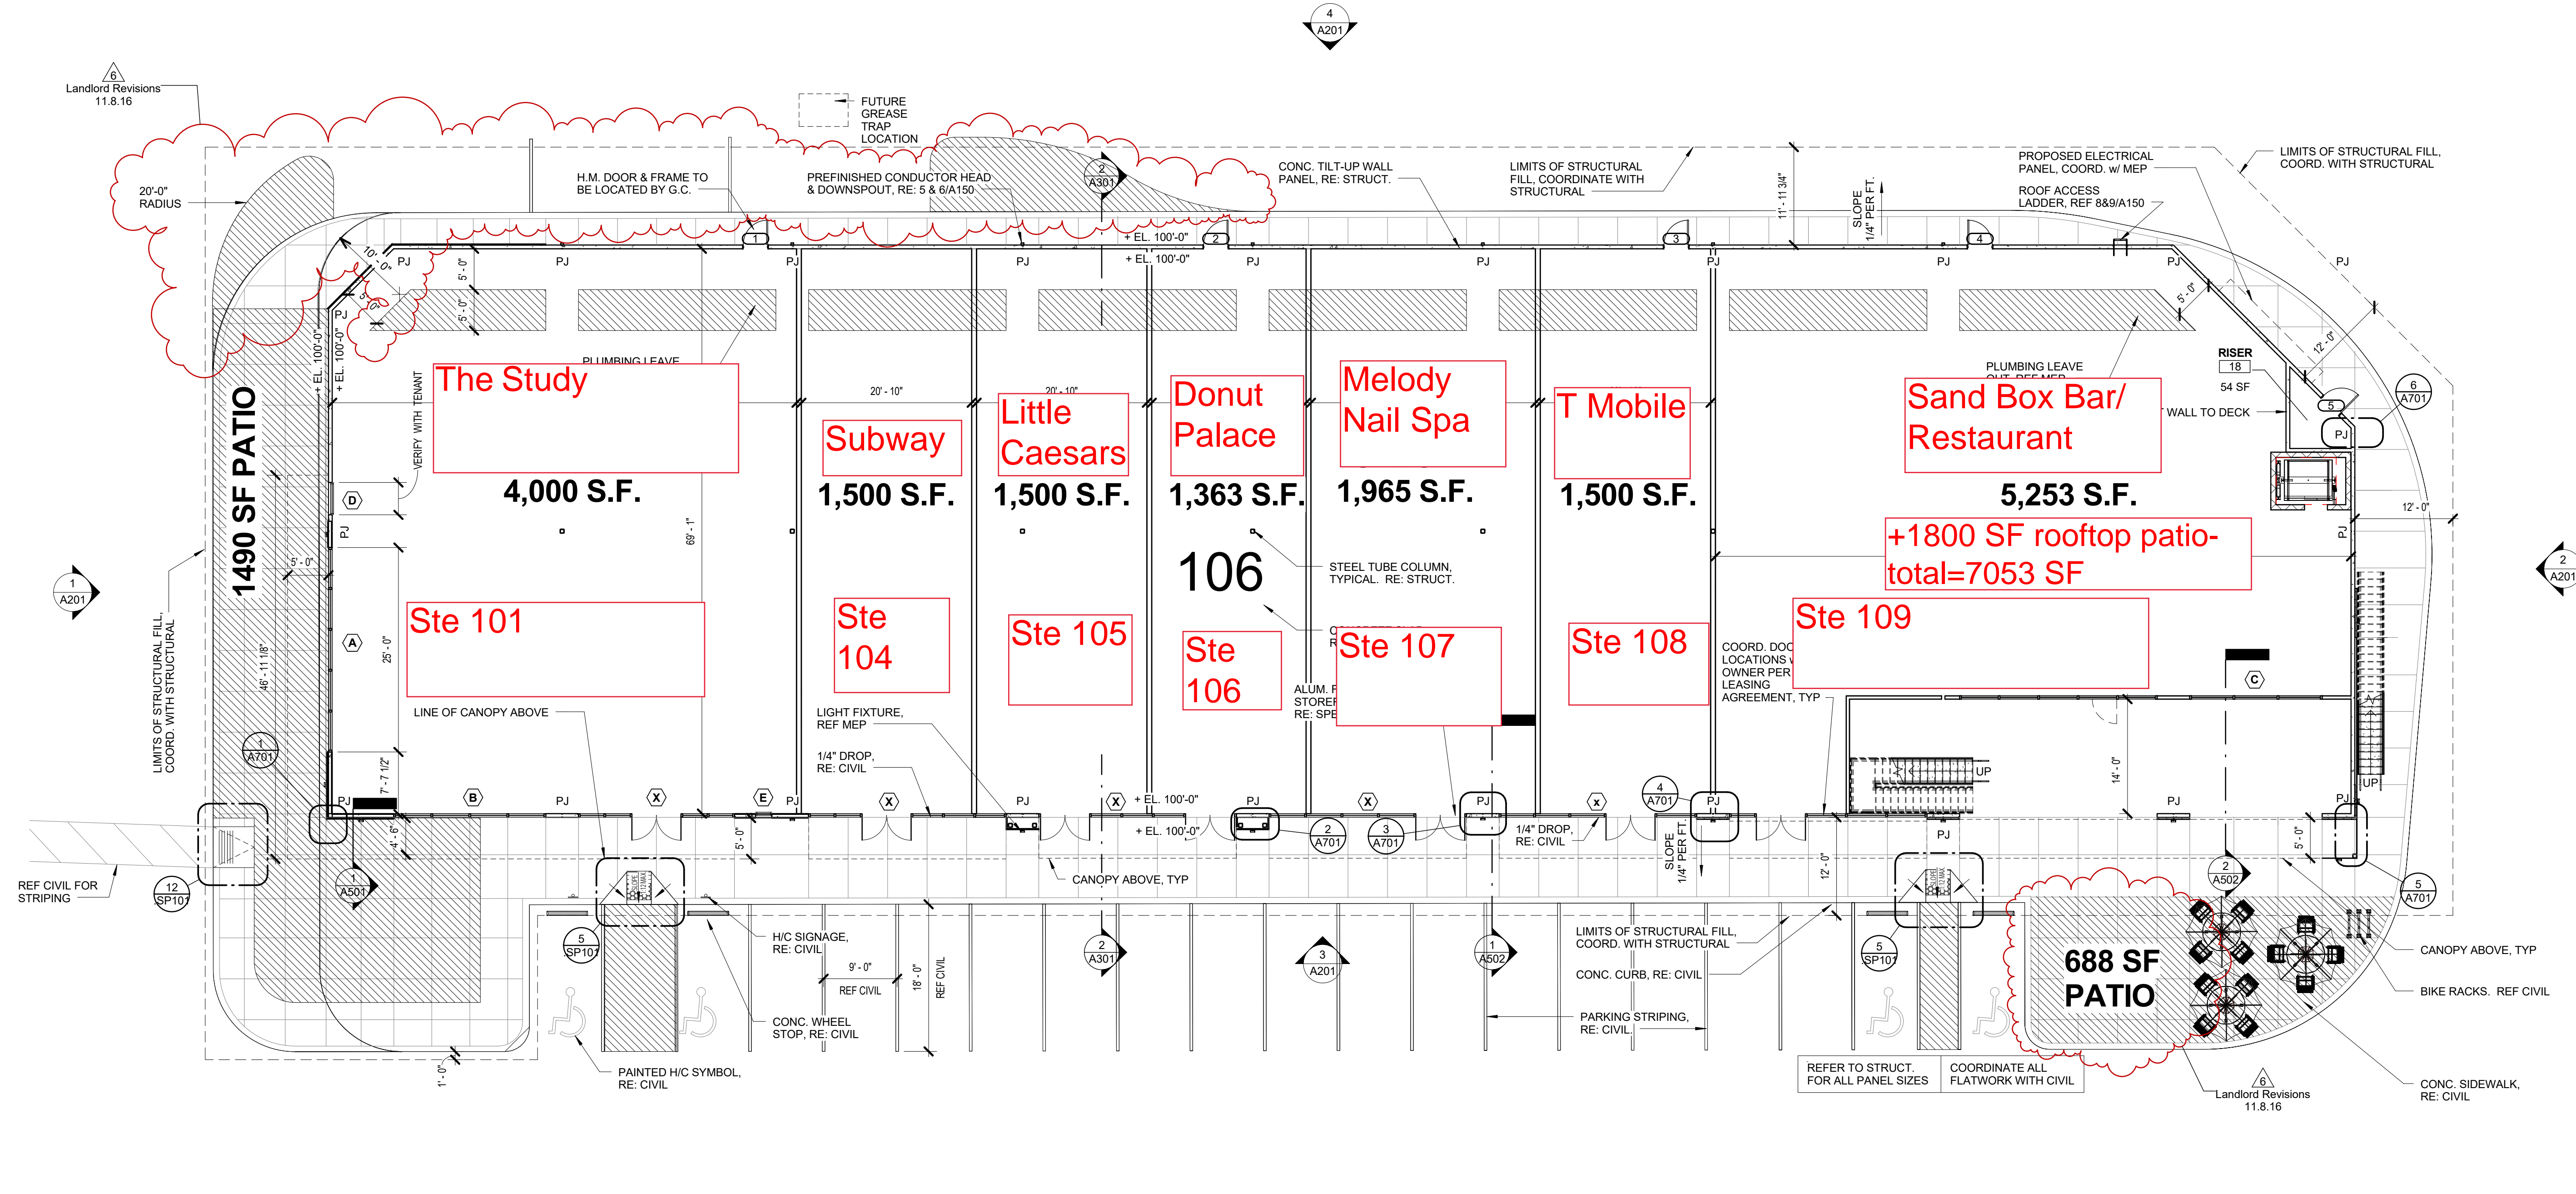

**1 FIRST FLOOR PLAN**  
SCALE: 3/32" = 1'-0"

**WALL LEGEND**

	NEW WALL / PARTITION
	EXISTING WALL / PARTITION

**UTSA BABCOCK RETAIL**  
UTSA AT BABCOCK RD., SAN ANTONIO, TX

project #:	15.003
date:	2.15.17
drawn by:	Author
checked by:	Checker
drawing title:	<b>FIRST FLOOR PLAN</b>

drawing number:  
**A101**