



1ST FLOOR

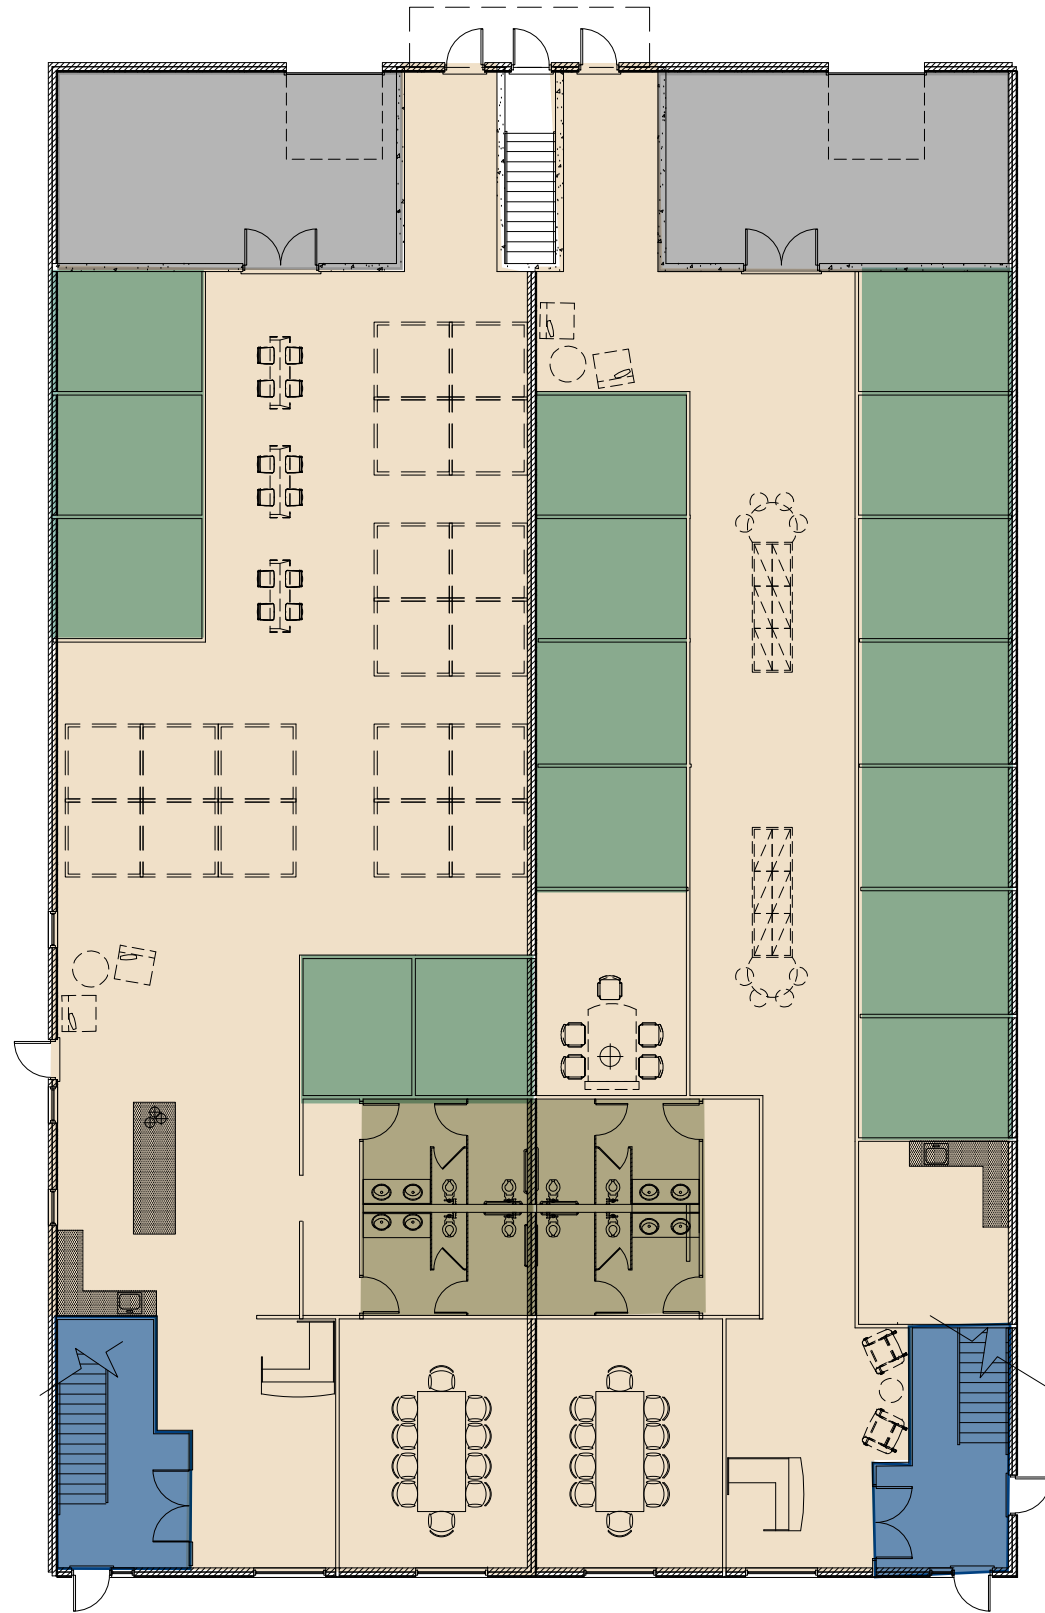

2ND FLOOR

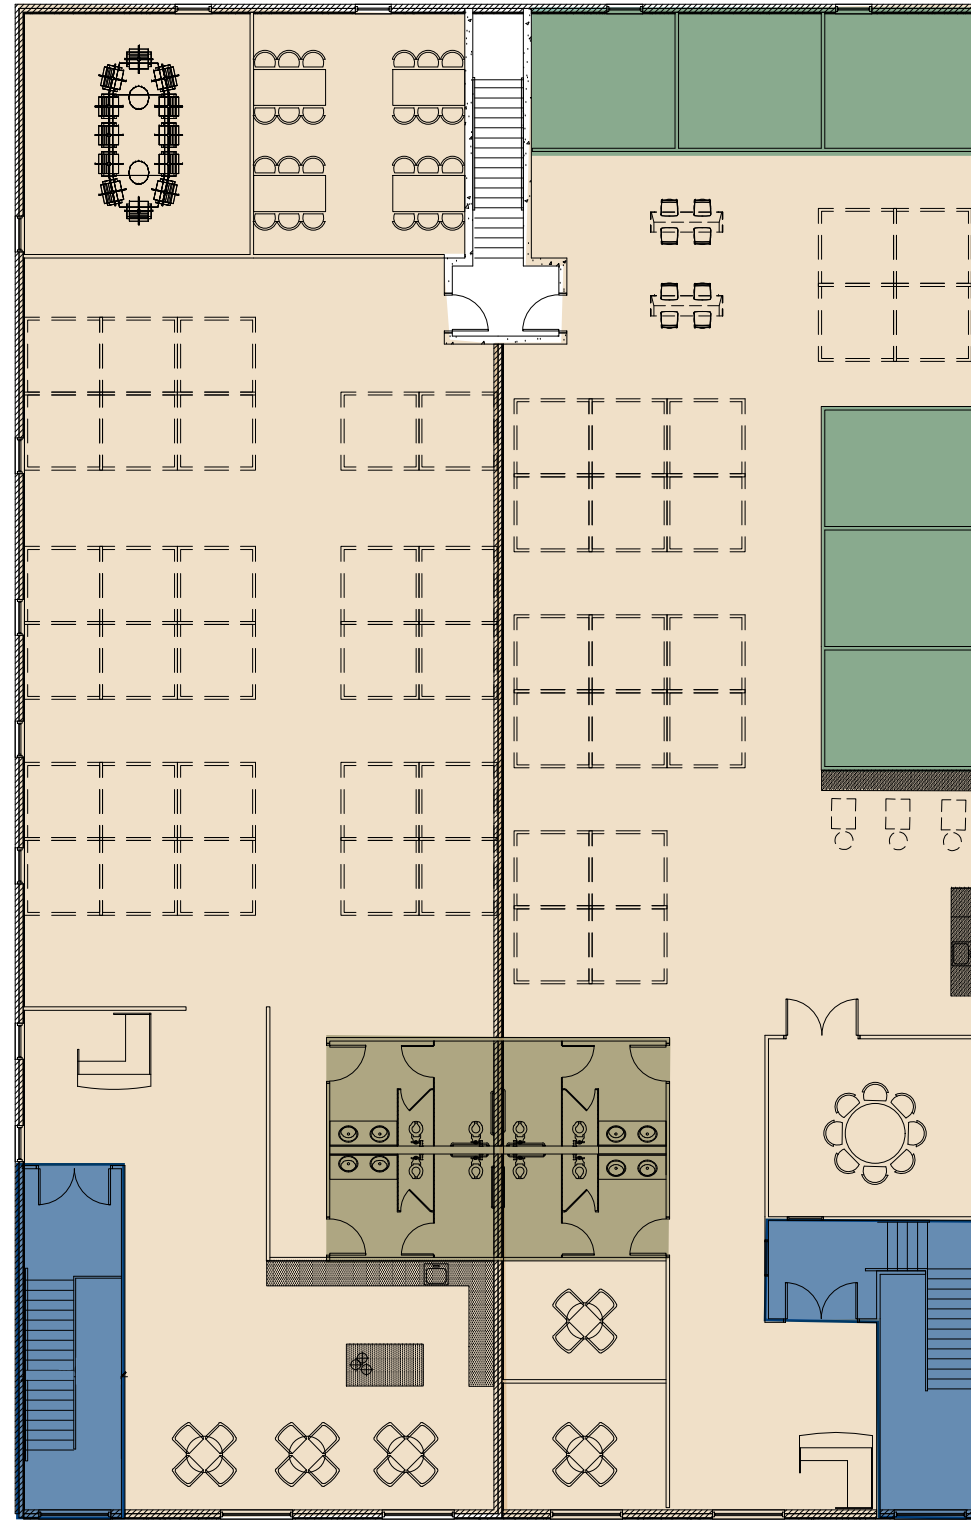

FLOOR PLANS ARE CONCEPTUAL ONLY AND HAVE NOT BEEN EVALUATED FOR CODE COMPLIANCE

BUILDING IS NOT SPRINKLERED

OCCUPANCY CONFIRMATION REQUIRED FOR USE WITHIN SPACE


ACCESSIBILITY TO BE EVALUATED

AREA SEPARATION TO BE VALIDATED FOR COMPLIANCE.

2211 DICKENS ROAD
HYPOTHETICAL MARKETING LAYOUT

NOT TO SCALE
 NOT FOR CONSTRUCTION

V600-01
 08-30-24
 DRAWN BY: CAS

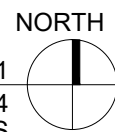

HURKES HARRIS
 INTERIOR DESIGN-SPACE PLANNING
 1620 FIFTH AVENUE, SUITE 100
 SAN DIEGO, CA 92101
 PHONE: 619-702-0380
 FAX: 619-702-0383
 www.hhda inc.com