

TOWNSHIP OF
EASTHAMPTON
TOWNSHIP OF
LUMBERTON

DUNHAM LANE

RU-L
ZONE

RR
ZONE

SMITHVILLE ROAD
TOWNSHIP OF
LUMBERTON
TOWNSHIP OF
SOUTHAMPTON

P.I.Q.
BLOCK 23
LOTS 4.01,
4.02, & 8


200.0'

QB
ZONE

NJSH ROUTE 38

I
ZONE

HC
ZONE

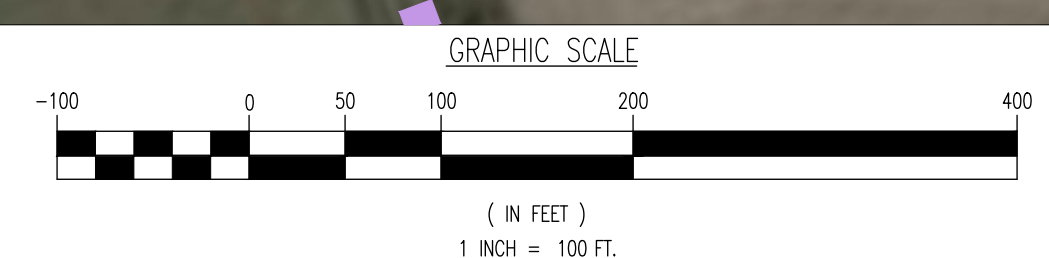

THIS DRAWING HAS BEEN PREPARED BASED ON A SITE PLAN SET DATED 12/01/2022, LAST REVISED 04/26/2023.

THE AERIAL MAPS DEPICTED ON THIS PLAN IS BASED ON MAECRY PREPARED BY DIGITAL GLOBE, GEO EYE AND USDA FARM SERVICE AGENCY. THIS MAECRY WAS PROVIDED BY GOOGLE MAPS ON 04/05/21. THE CONDITIONS OF THE SITE AND SURROUNDING AREAS MAY HAVE CHANGED SINCE THE DATE OF AERIAL PHOTOGRAPHY AND THEREFORE THIS PLAN MAY NOT ACCURATELY REFLECT ALL CURRENT EXISTING CONDITIONS.

THIS PLAN SET IS FOR PERMITTING PURPOSES ONLY AND MAY NOT BE USED FOR CONSTRUCTION.

DYNAMIC ENGINEERING
 LAND DEVELOPMENT CONSULTING • PERMITTING • GEOTECHNICAL • ENVIRONMENTAL • SURVEY • PLANNING & ZONING

1904 Main Street
 Lake Como, NJ 07170
 T: 732.974.1116
 F: 732.974.1121
 www.dynamiceng.com

TITLE: **AERIAL MAP EXHIBIT**

PROJECT: **DP1F3 NJ 11 LUMBERTON II, LLC**
PROPOSED WAREHOUSE
 BLOCK 23, LOTS 4.01, 4.02, & 5
 1807 NJSH ROUTE, 38
 LUMBERTON TOWNSHIP, BURLINGTON COUNTY, NEW JERSEY

JOB No: 2770-99-005 DATE: 06/08/2023
 DRAWN BY: AJH SCALE (H) 1"=100'
 DESIGNED BY: RM (V)
 CHECKED BY: JMS SHEET No:
 CHECKED BY: -

JOSHUA M. SEWALD **RYAN MacNEILL**

PROFESSIONAL ENGINEER PROFESSIONAL ENGINEER
 NEW JERSEY LICENSE No. 52908 NEW JERSEY LICENSE No. 56484

PROTECT YOURSELF
 ALL STATE ENGINE REGULATIONS
 APPLY TO THIS PLAN. IT IS THE
 RESPONSIBILITY OF THE USER
 TO OBTAIN ALL NECESSARY
 PERMITS AND APPROVALS
 FROM ALL APPLICABLE AGENCIES
 FOR THE PROJECT.

1
 OF 1

Rev. # 0

Printed: 06/07/23 10:14 AM By: oheiler Product: Ver. 24.2a (US Term) Plot: P:\Users\oheiler\Projects\2770-99-005 Lumberton - 1807 Rt 38\Map\Exhibit (hearings)\2023-05-11 Hearing\DWG_Me-02770990050505.dwg -> 02_AERIAL_MAP