
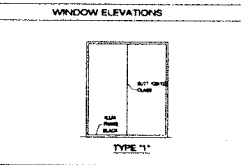
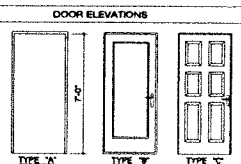
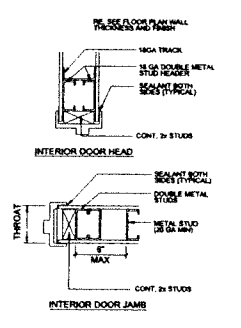




Project Description:
One existing space to be divided into 7 tenant spaces

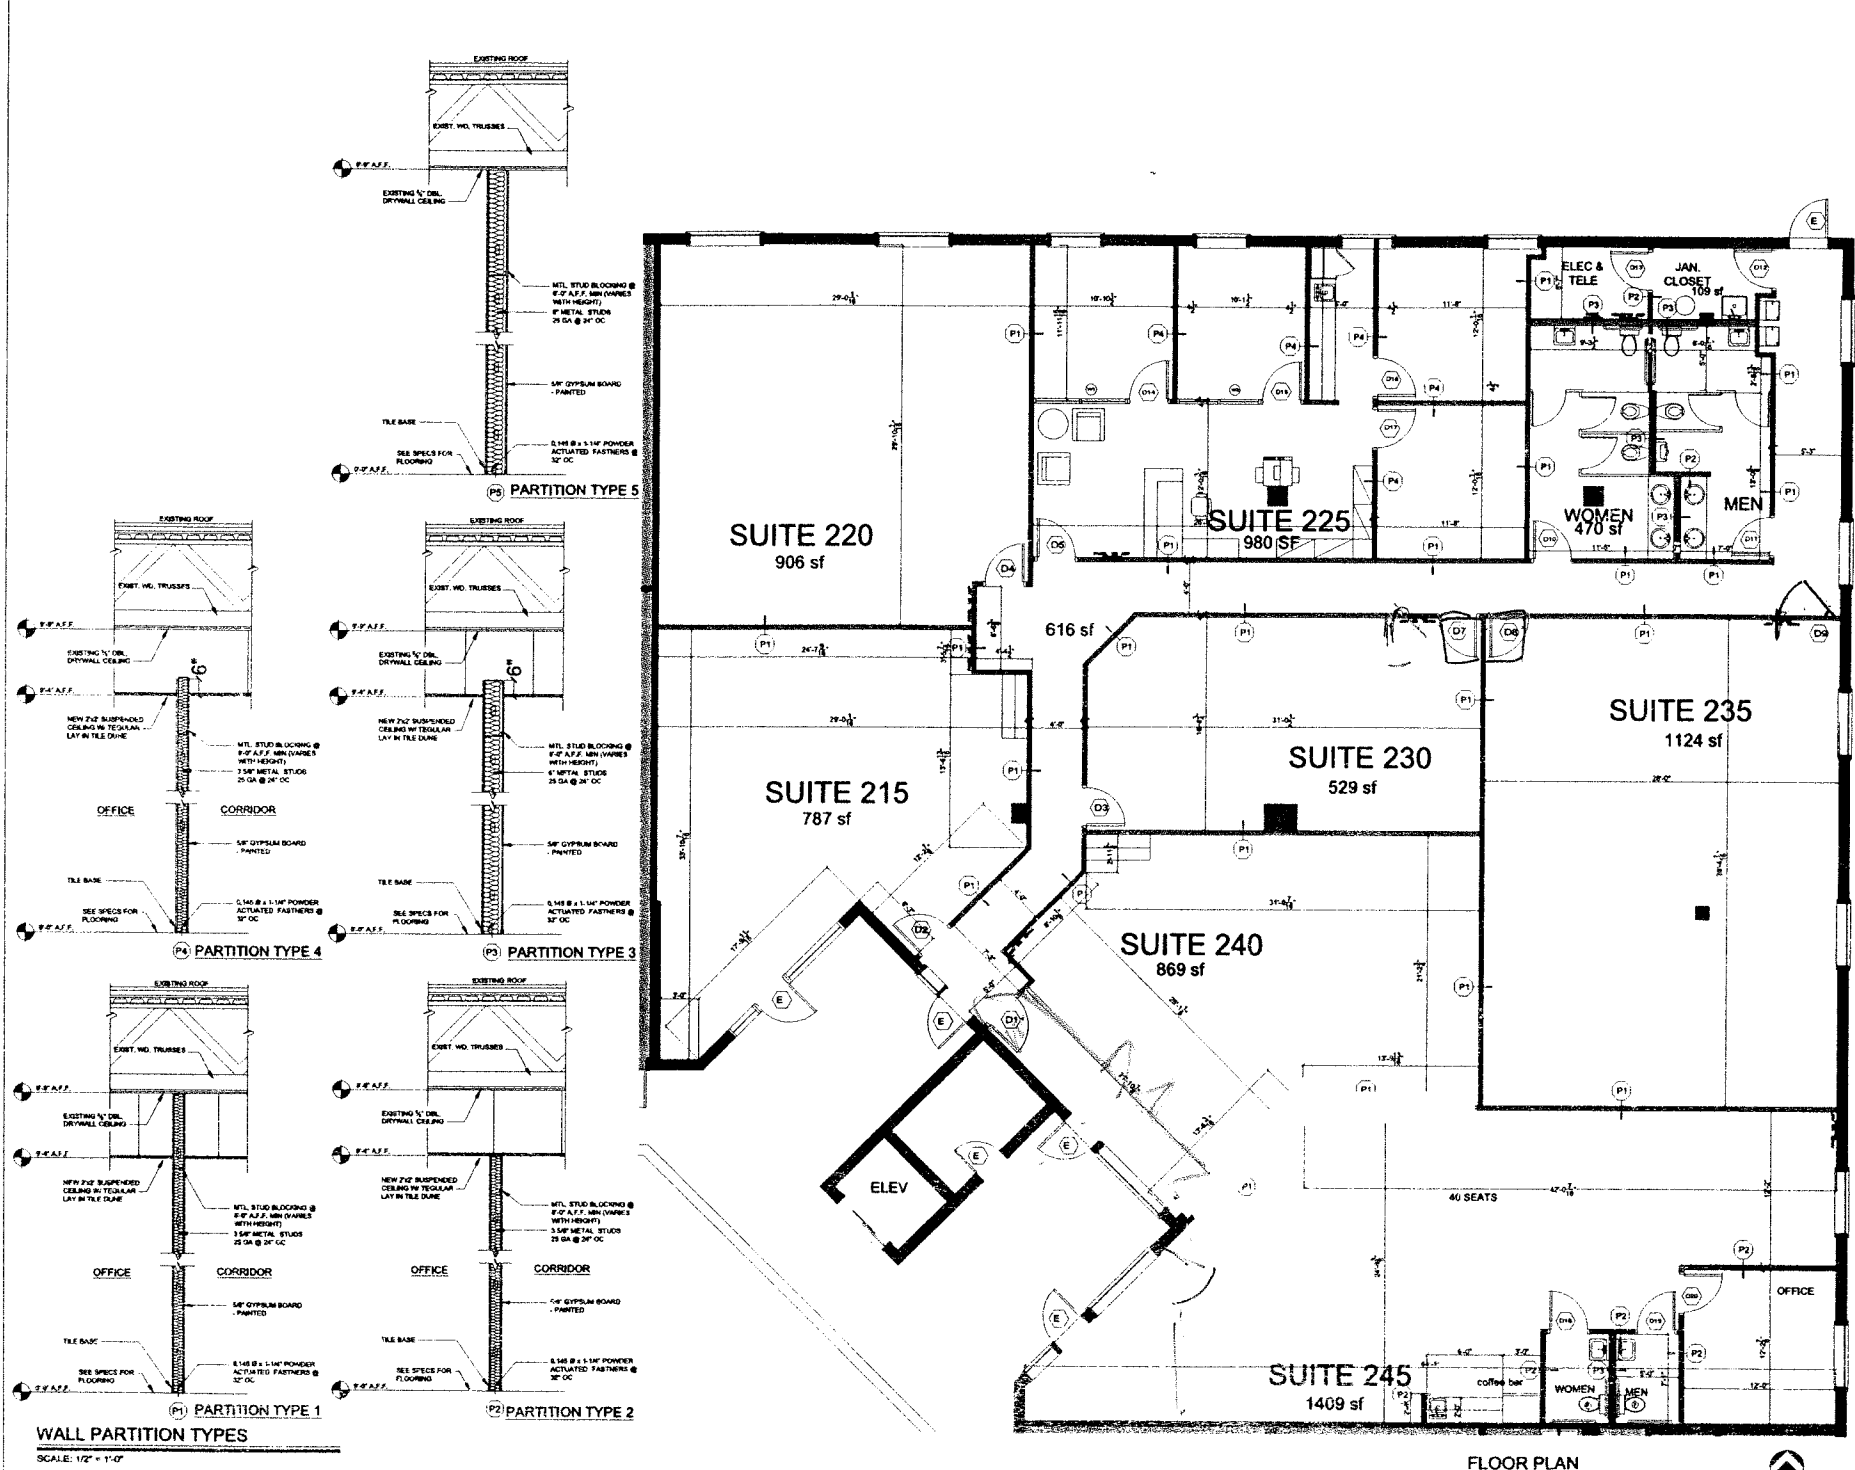

GROUP 1	GROUP 2	GROUP 3	GROUP 4
1. 18GA TRACK	2. 3/16\"/>		

GROUP 1	GROUP 2	GROUP 3	GROUP 4
1. 18GA TRACK	2. 3/16\"/>		

- GENERAL NOTES:**
1. THE CONTRACTOR SHALL BE RESPONSIBLE FOR OBTAINING ALL NECESSARY PERMITS AND APPROVALS FROM ALL APPLICABLE AGENCIES AND AUTHORITIES.
 2. THE CONTRACTOR SHALL BE RESPONSIBLE FOR OBTAINING ALL NECESSARY PERMITS AND APPROVALS FROM ALL APPLICABLE AGENCIES AND AUTHORITIES.
 3. THE CONTRACTOR SHALL BE RESPONSIBLE FOR OBTAINING ALL NECESSARY PERMITS AND APPROVALS FROM ALL APPLICABLE AGENCIES AND AUTHORITIES.

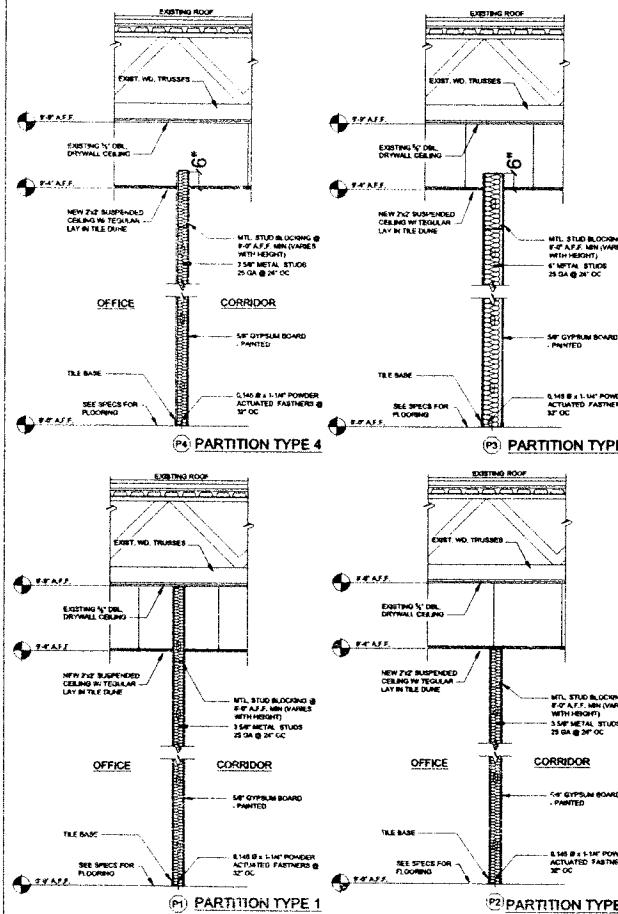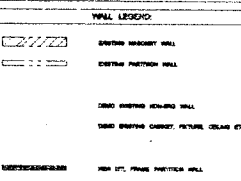

WALL PARTITION TYPES
SCALE: 1/2" = 1'-0"

Use of Documents
Drawings, specifications and other documents prepared by Gerald J. Yurk, AIA, architect Trianon Design Group (TDG), and his consultants, are instruments of TDG's service and are for the owner's use solely with respect to this project. TDG shall retain all common law, statutory and other reserved rights, including the copyright. Upon completion or termination of the project, all parties, with the exception of TDG, agree to use these instruments of service shall cease. When transmitting copyright-protected information for use on the project, the transmitting party represents that it has permission from TDG to transmit the information for its use on the project. Questions arising during construction or review of the drawings shall be addressed to the architect.



TDG
Trianon Design Group
8990 Coconut Road
Bonita Springs, Florida 34135
Telephone 239 390 1203
Gerald J. Yurk, AIA ARCHITECT
AR 0005621

Bonita Professional Park
Second Floor Plan B-8
28410 Bonita Crossings Blvd, Building B
Bonita Springs, Florida 34135
Permit Set 3-25-2021

FLOOR PLAN

FLOOR PLAN