


 





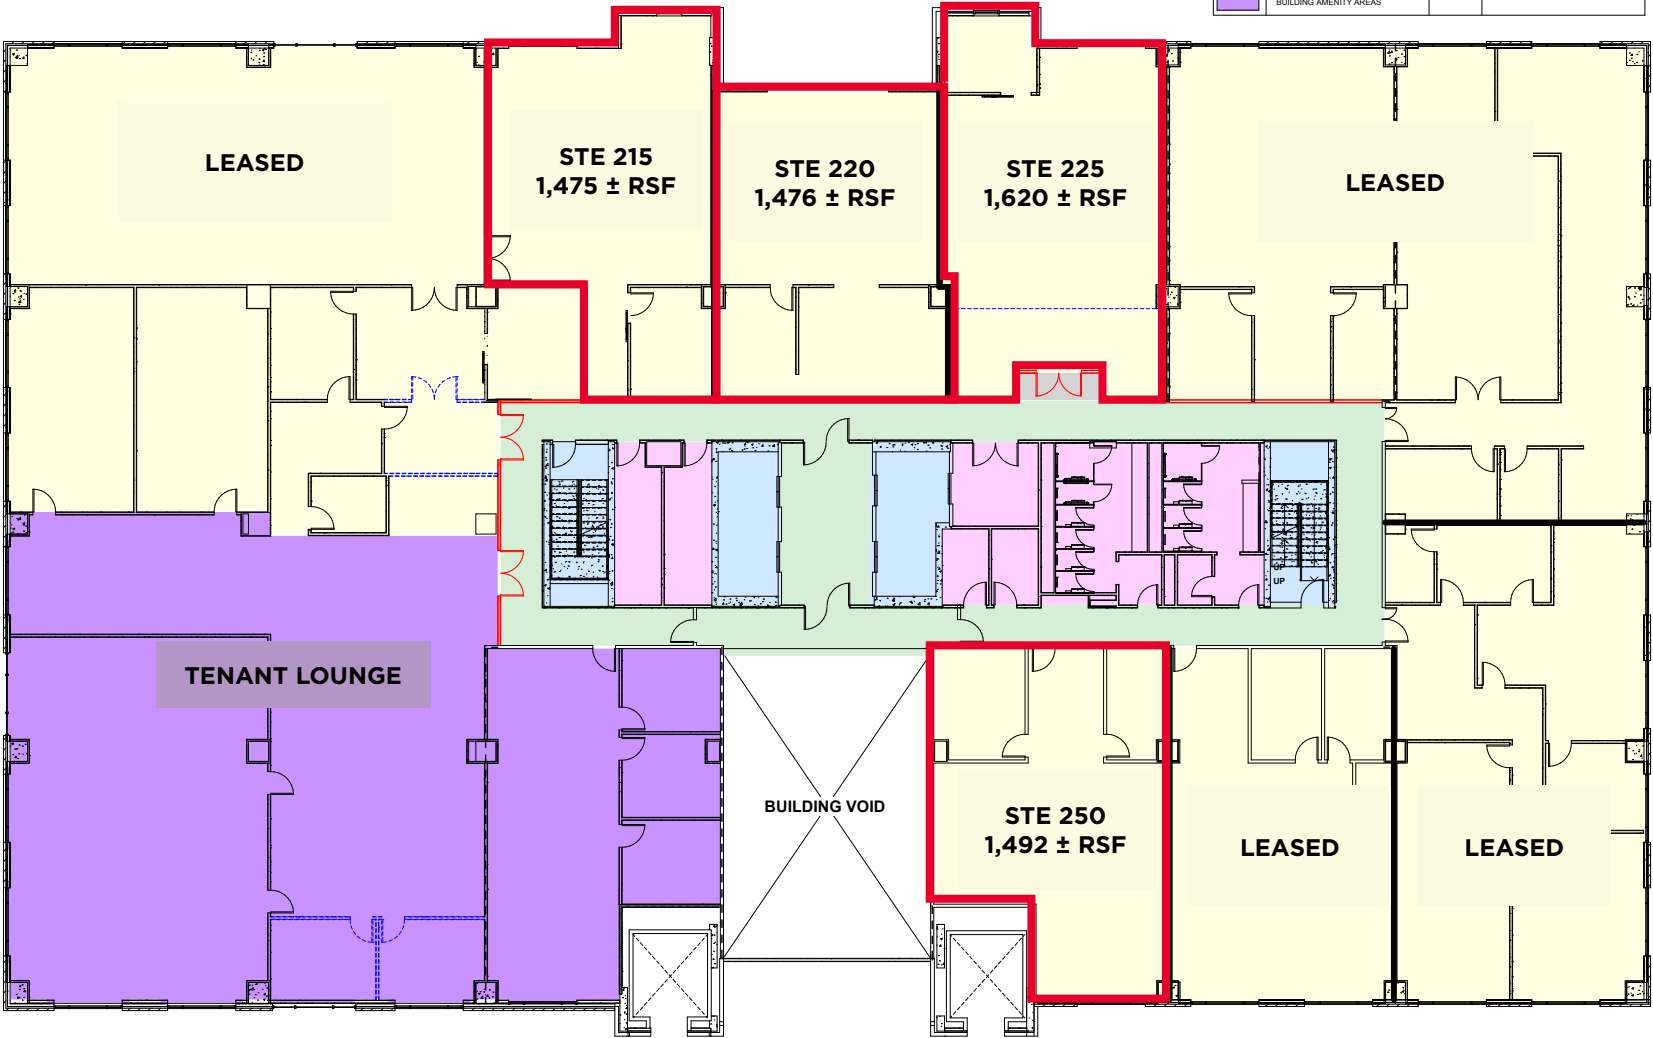


# 2ND FLOOR PLAN

609 SW 8TH ST | BENTONVILLE, AR 72703

WALL TYPE LEGEND	
SYMBOL	DESCRIPTION
	SITE VERIFIED DEMISING WALLS OR COMMON SPACE WALLS WHICH VARIED FROM THE EXISTING PLANS TRANSMITTED TO SCM
	WALLS AND DOORS INCORRECTLY LOCATED ON EXISTING PLANS TRANSMITTED TO SCM

BOMA SPACE CLASSIFICATIONS			
COLOR	DESCRIPTION	COLOR	DESCRIPTION
	TENANT USABLE AREAS		BASE BUILDING CIRCULATION
	FLOOR SERVICE AREAS		BUILDING SERVICE AREAS
	MAJOR VERTICAL PENETRATIONS		INTERIOR DOOR SETBACK
	BUILDING AMENITY AREAS		



5F SECOND FLOOR  
1/8" = 1'-0"  
SCALE AT FULL SIZE: 1/8" = 1'-0"

BENTONVILLE PLAZA | BOMA CALCULATIONS

609 SW EIGHTH ST, STE 220  
BENTONVILLE, AR 72712

REVISIONS:

PROJECT NO.  
24061  
DATE:  
February 10, 2025

SECOND FLOOR

A1.02

SCM ARCHITECTS PLLC


# 3RD FLOOR PLAN

609 SW 8TH ST | BENTONVILLE, AR 72703



WALL TYPE LEGEND	
SYMBOL	DESCRIPTION
	SITE VERIFIED DEMISING WALLS OR COMMON SPACE WALLS WHICH VARIED FROM THE EXISTING PLANS TRANSMITTED TO SCM.
	WALLS AND DOORS INCORRECTLY LOCATED ON EXISTING PLANS TRANSMITTED TO SCM.

BOMA SPACE CLASSIFICATIONS			
COLOR	DESCRIPTION	COLOR	DESCRIPTION
	TENANT USABLE AREAS		BASE BUILDING CIRCULATION
	FLOOR SERVICE AREAS		BUILDING SERVICE AREAS
	MAJOR VERTICAL PENETRATIONS		INTERIOR DOOR SETBACK
	BUILDING AMENITY AREAS		

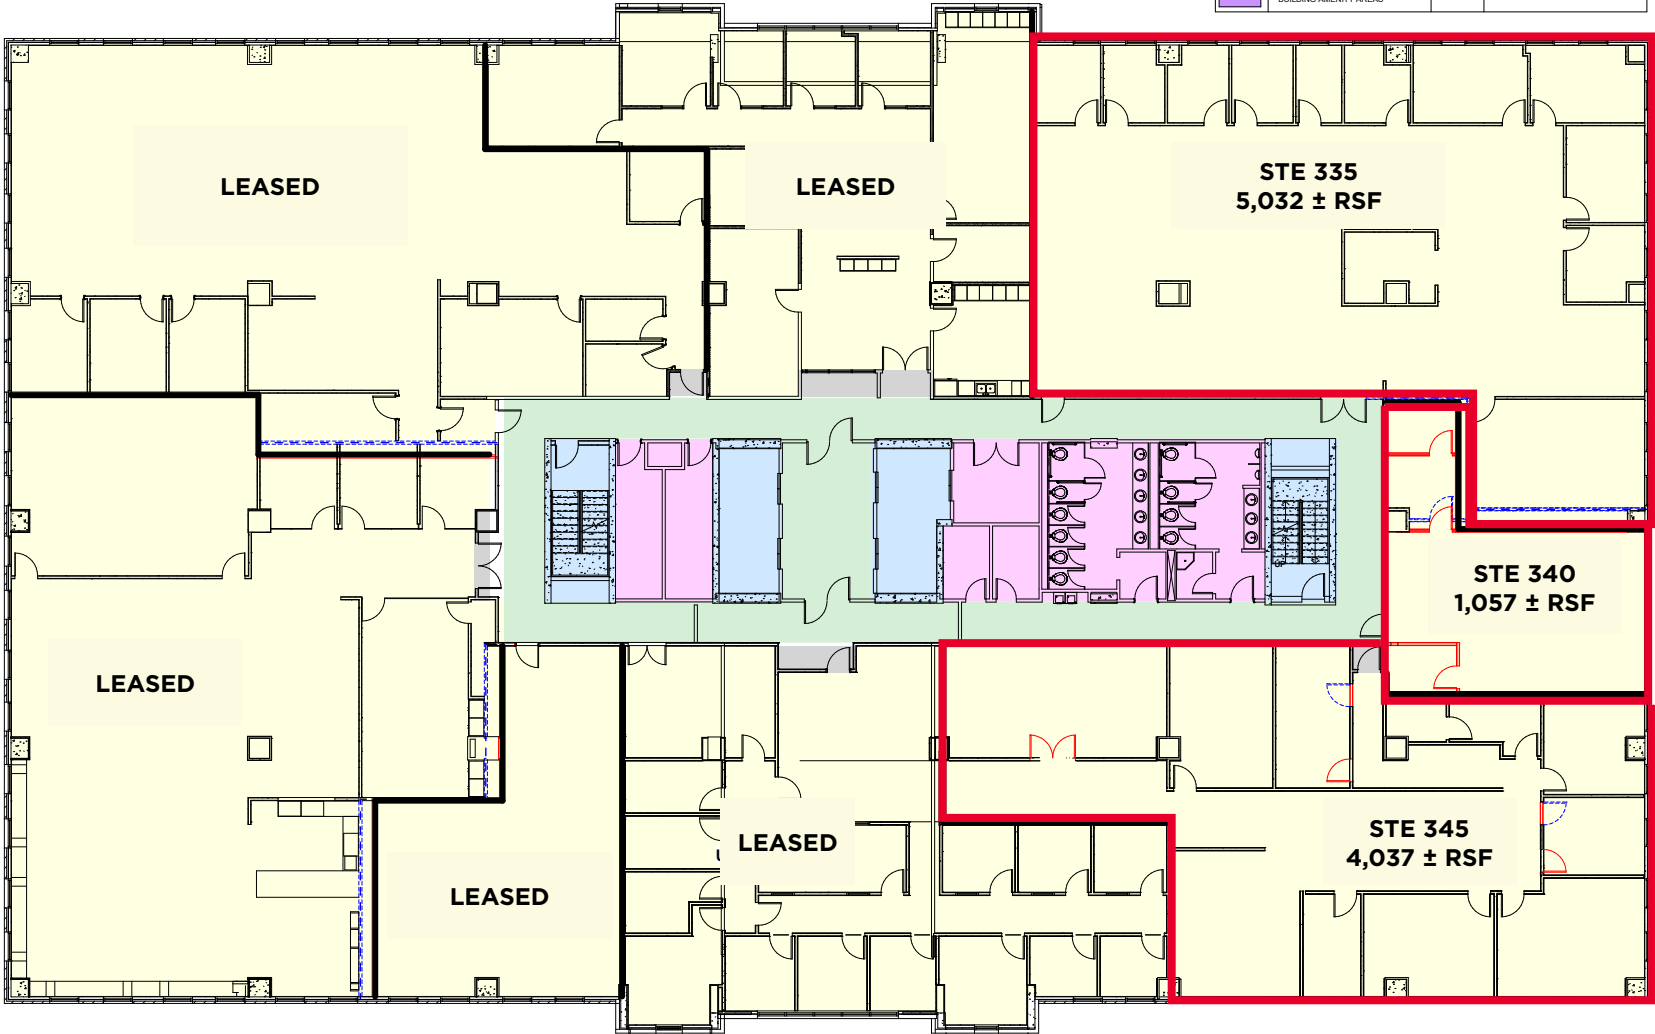

BENTONVILLE PLAZA | BOMA CALCULATIONS

609 SW EIGHTH ST, STE 220  
BENTONVILLE, AR 72712

REVISIONS:

PROJECT NO.  
24061  
DATE:  
February 10, 2025

THIRD FLOOR

A1.03

SCM ARCHITECTS PLLC

2/10/2025 10:05:51 AM



# 4TH FLOOR PLAN

609 SW 8TH ST | BENTONVILLE, AR 72703




WALL TYPE LEGEND	
SYMBOL	DESCRIPTION
	SITE VERIFIED DEMISING WALLS OR COMMON SPACE WALLS WHICH VARIED FROM THE EXISTING PLANS TRANSMITTED TO SCM.
	WALLS AND DOORS INCORRECTLY LOCATED ON EXISTING PLANS TRANSMITTED TO SCM.

BOMA SPACE CLASSIFICATIONS			
COLOR	DESCRIPTION	COLOR	DESCRIPTION
	TENANT USABLE AREAS		BASE BUILDING CIRCULATION
	FLOOR SERVICE AREAS		BUILDING SERVICE AREAS
	MAJOR VERTICAL PENETRATIONS		INTERIOR DOOR SETBACK
	BUILDING AMENITY AREAS		

SCM

ARCHITECTS P.L.L.C.

1400 KIRK ROAD, SUITE 220  
LITTLE ROCK, ARKANSAS 72229  
(501) 254-3025 FAX (501) 254-4777  
WWW.SCMARCHITECTS.COM

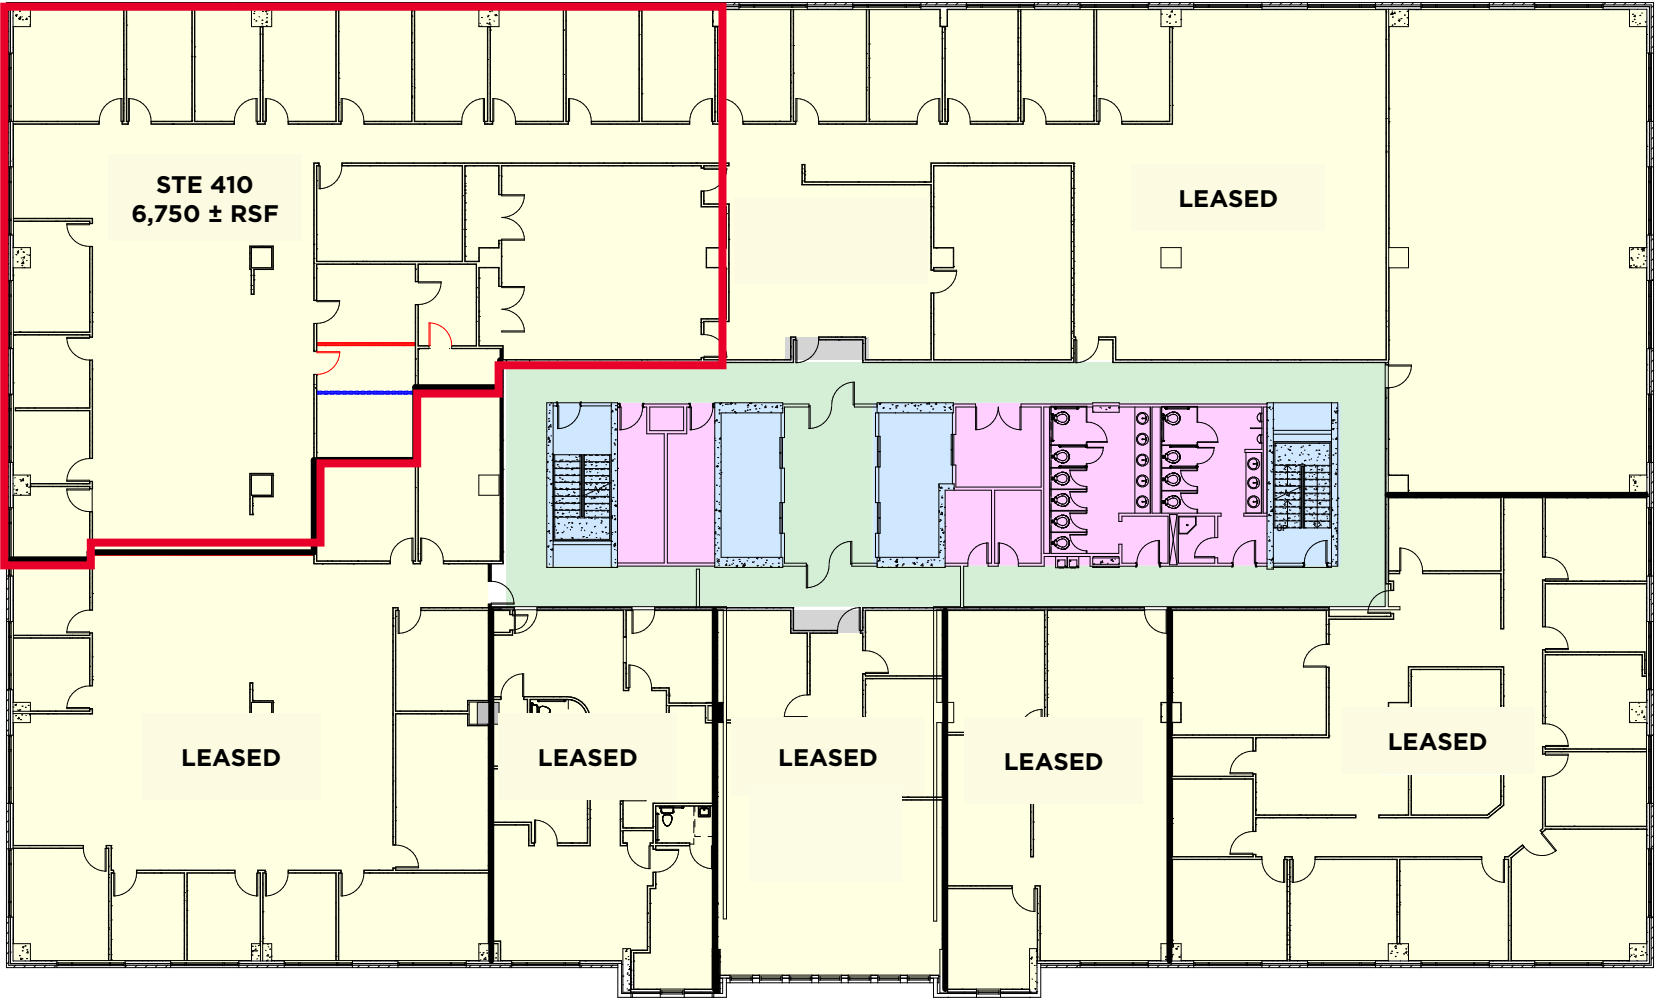

BENTONVILLE PLAZA | BOMA CALCULATIONS

609 SW EIGHTH ST, STE 220  
BENTONVILLE, AR 72712

REVISIONS:

PROJECT NO.  
24061  
DATE  
February 10, 2025

FOURTH FLOOR

A1.04

SCM ARCHITECTS P.L.L.C.

2/10/2025 10:05:52 AM

5F FOURTH FLOOR

1/8" = 1'-0"

SCALE AT FULL SIZE: 1/8" = 1'-0"

# 5TH FLOOR PLAN

609 SW 8TH ST | BENTONVILLE, AR 72703




WALL TYPE LEGEND	
SYMBOL	DESCRIPTION
	SITE VERIFIED DEMISING WALLS OR COMMON SPACE WALLS WHICH VARIED FROM THE EXISTING PLANS TRANSMITTED TO SCM
	WALLS AND DOORS INCORRECTLY LOCATED ON EXISTING PLANS TRANSMITTED TO SCM

BOMA SPACE CLASSIFICATIONS			
COLOR	DESCRIPTION	COLOR	DESCRIPTION
	TENANT USABLE AREAS		BASE BUILDING CIRCULATION
	FLOOR SERVICE AREAS		BUILDING SERVICE AREAS
	MAJOR VERTICAL PENETRATIONS		INTERIOR DOOR SETBACK
	BUILDING AMENITY AREAS		

SCM  
ARCHITECTS PLLC

1400 Kirk Road, Suite 220  
Little Rock, Arkansas 72229  
601.264.3055 FAX: 670.568.4777  
www.scmarchitects.com

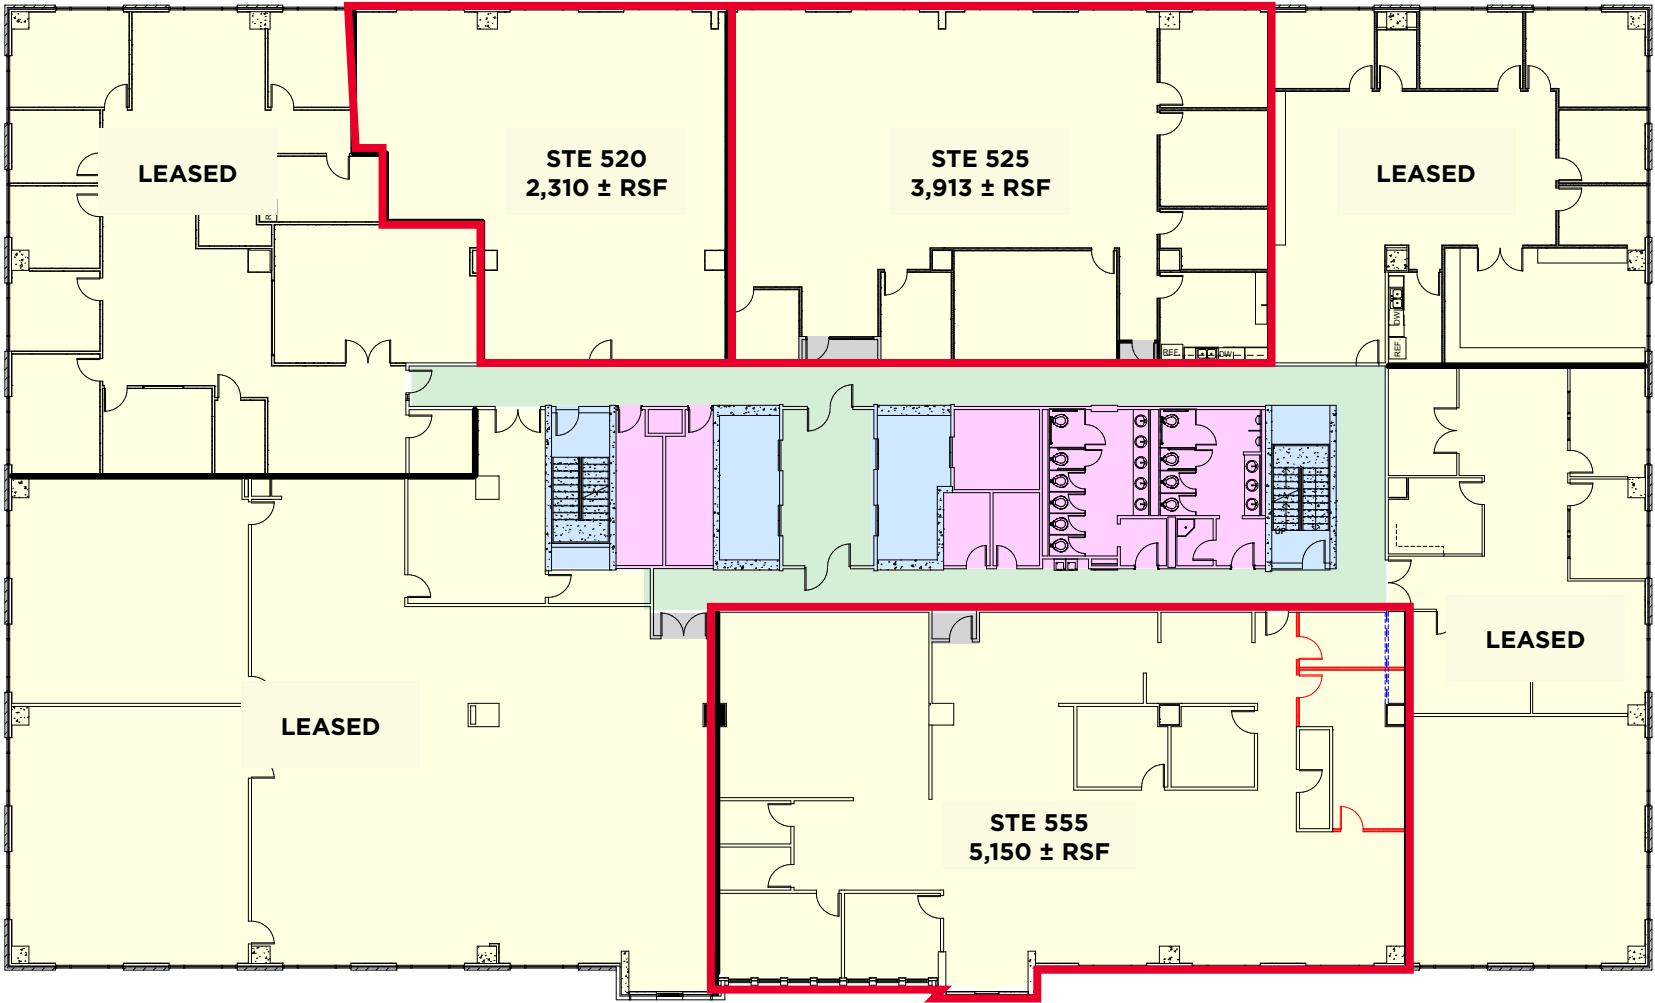

BENTONVILLE PLAZA | BOMA CALCULATIONS

609 SW EIGHTH ST, STE 220  
BENTONVILLE, AR 72712

REVISIONS:

PROJECT NO.  
24061  
DATE:  
February 10, 2025

FIFTH FLOOR

A1.05

SCM ARCHITECTS PLLC

2/10/2025 10:05:52 AM

5F FIFTH FLOOR  
1/8" = 1'-0"

0 2 4 8 16 24  
SCALE AT FULL SIZE: 1/8" = 1'-0"

# 7TH FLOOR PLAN

609 SW 8TH ST | BENTONVILLE, AR 72703




WALL TYPE LEGEND	
SYMBOL	DESCRIPTION
	SITE VERIFIED DEMISING WALLS OR COMMON SPACE WALLS WHICH VARIED FROM THE EXISTING PLANS TRANSMITTED TO SCM
	WALLS AND DOORS INCORRECTLY LOCATED ON EXISTING PLANS TRANSMITTED TO SCM

BOMA SPACE CLASSIFICATIONS			
COLOR	DESCRIPTION	COLOR	DESCRIPTION
	TENANT USABLE AREAS		BASE BUILDING CIRCULATION
	FLOOR SERVICE AREAS		BUILDING SERVICE AREAS
	MAJOR VERTICAL PENETRATIONS		INTERIOR DOOR SETBACK
	BUILDING AMENITY AREAS		

SCM

ARCHITECTS PLLC

1400 Kirk Road, Suite 220  
Little Rock, Arkansas 72223  
501.284.3655 FAX: 478-66-4777  
www.scmarchitects.com

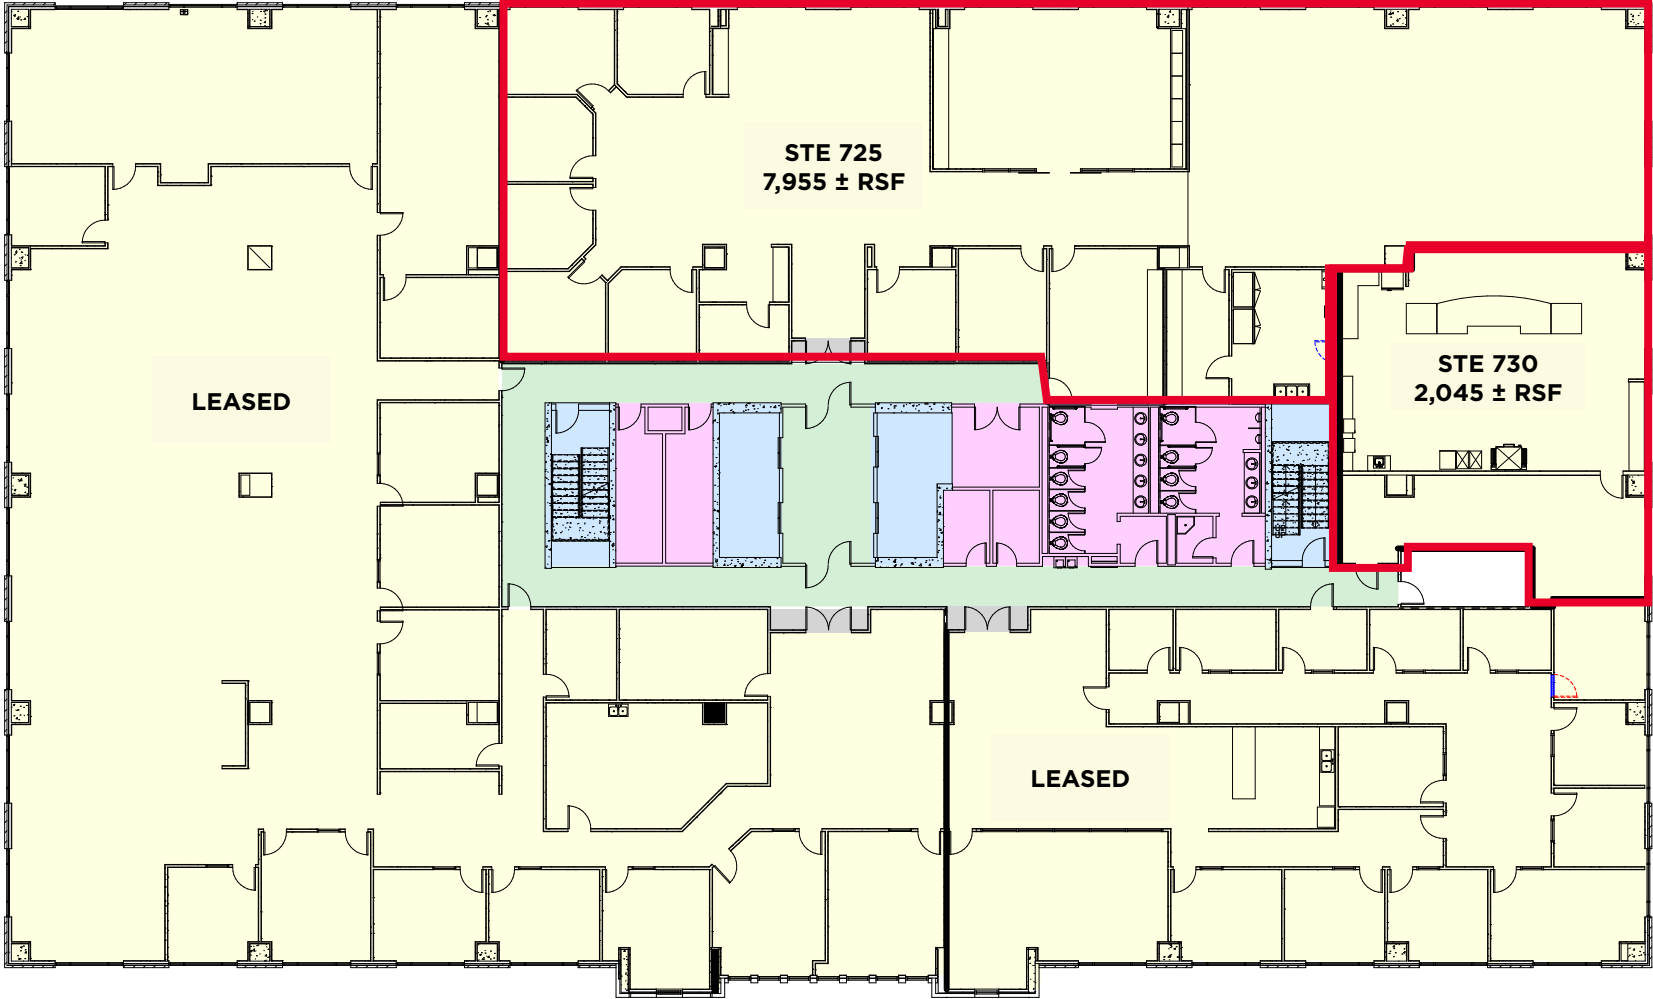

BENTONVILLE PLAZA | BOMA CALCULATIONS

609 SW EIGHTH ST., STE 220  
BENTONVILLE, AR 72712

REVISIONS:

PROJECT NO.  
24061  
DATE:  
February 10, 2025

SEVENTH FLOOR

A1.07

SCM ARCHITECTS PLLC

2/10/2025 10:05:53 AM

5F SEVENTH FLOOR

1/8" = 1'-0"

0 2' 4' 8' 16' 24'

SCALE AT FULL SIZE: 1/8" = 1'-0"

# 8TH FLOOR PLAN

609 SW 8TH ST | BENTONVILLE, AR 72703




WALL TYPE LEGEND	
SYMBOL	DESCRIPTION
	SITE VERIFIED DEMISING WALLS OR COMMON SPACE WALLS WHICH VARIED FROM THE EXISTING PLANS TRANSMITTED TO SCM.
	WALLS AND DOORS INCORRECTLY LOCATED ON EXISTING PLANS TRANSMITTED TO SCM.

BOMA SPACE CLASSIFICATIONS			
COLOR	DESCRIPTION	COLOR	DESCRIPTION
	TENANT USABLE AREAS		BASE BUILDING CIRCULATION
	FLOOR SERVICE AREAS		BUILDING SERVICE AREAS
	MAJOR VERTICAL PENETRATIONS		INTERIOR DOOR SETBACK
	BUILDING AMENITY AREAS		

SCM

ARCHITECTS PLLC

1400 Kirk Road, Suite 220  
Little Rock, Arkansas 72229  
(501) 924-9000 FAX: (501) 924-9177  
www.scmarchitects.com

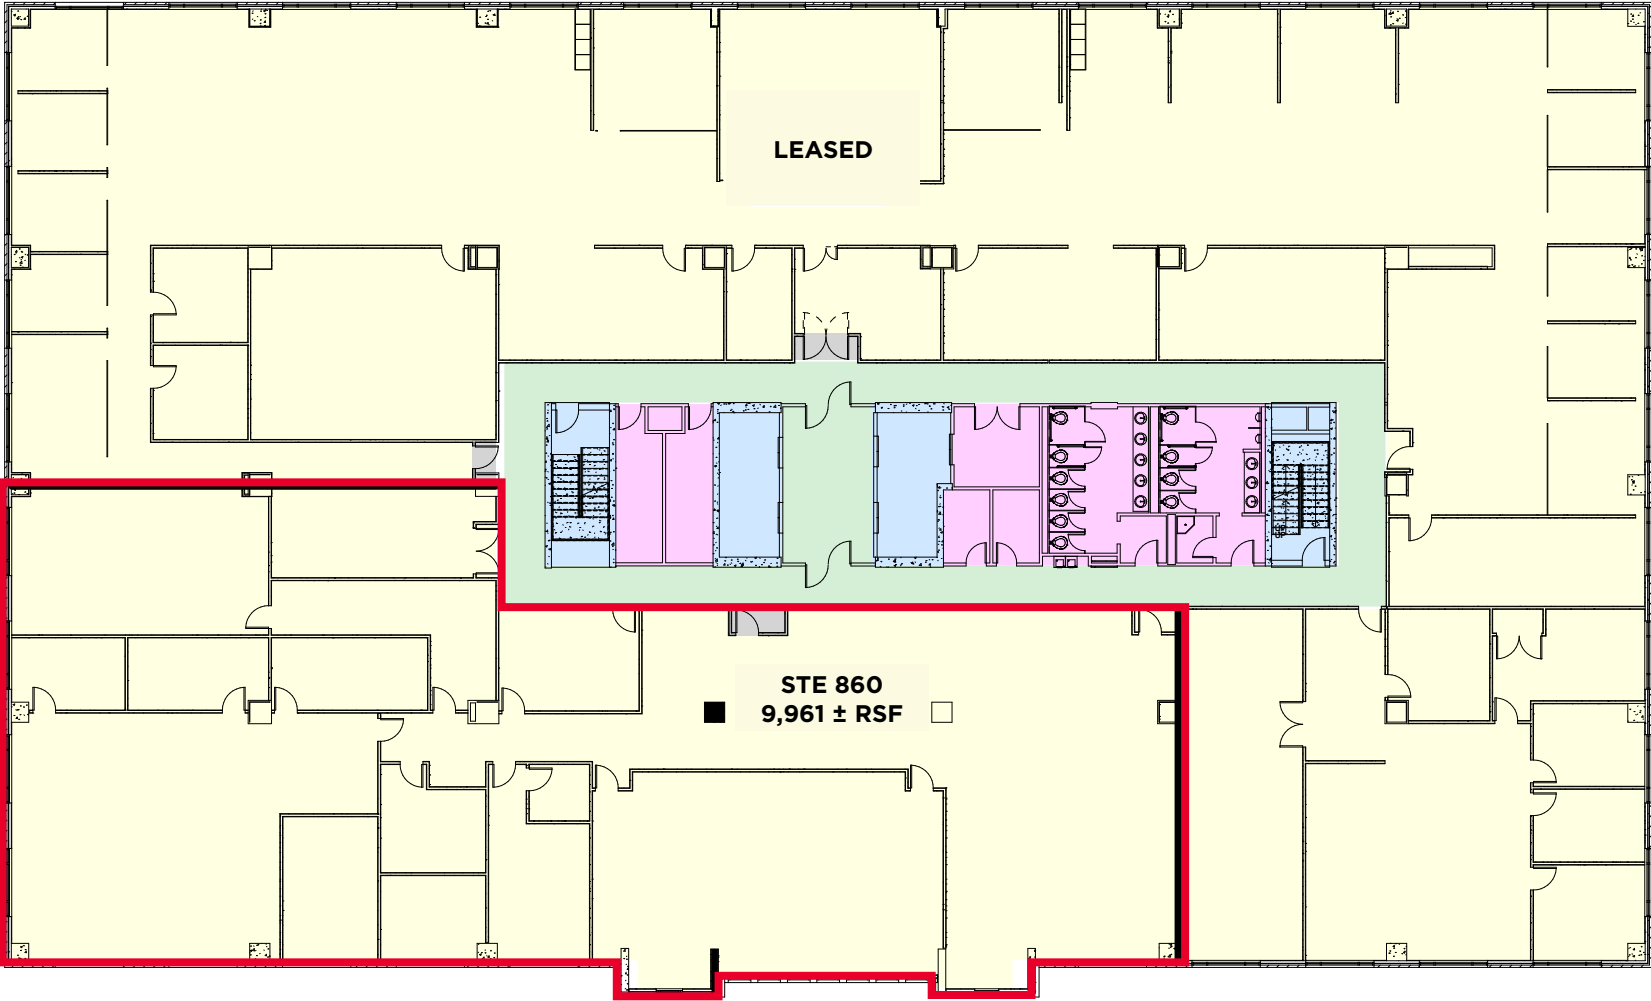

BENTONVILLE PLAZA | BOMA CALCULATIONS

609 SW EIGHTH ST, STE 220  
BENTONVILLE, AR 72712

REVISIONS:


PROJECT NO.  
24061  
DATE:  
February 10, 2025

EIGHTH FLOOR

A1.08

SCM ARCHITECTS PLLC

2/10/2025 10:05:53 AM

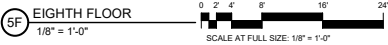

# 9TH FLOOR PLAN

609 SW 8TH ST | BENTONVILLE, AR 72703




WALL TYPE LEGEND	
SYMBOL	DESCRIPTION
	SITE VERIFIED DEMISING WALLS OR COMMON SPACE WALLS WHICH VARIED FROM THE EXISTING PLANS TRANSMITTED TO SCM.
	WALLS AND DOORS INCORRECTLY LOCATED ON EXISTING PLANS TRANSMITTED TO SCM.

BOMA SPACE CLASSIFICATIONS			
COLOR	DESCRIPTION	COLOR	DESCRIPTION
	TENANT USABLE AREAS		BASE BUILDING CIRCULATION
	FLOOR SERVICE AREAS		BUILDING SERVICE AREAS
	MAJOR VERTICAL PENETRATIONS		INTERIOR DOOR SETBACK
	BUILDING AMENITY AREAS		

SCM

ARCHITECTS PLLC

1400 Kirk Road, Suite 220  
Little Rock, Arkansas 72223  
501-264-3665 FAX: 479-665-7777  
www.scmarchitects.com

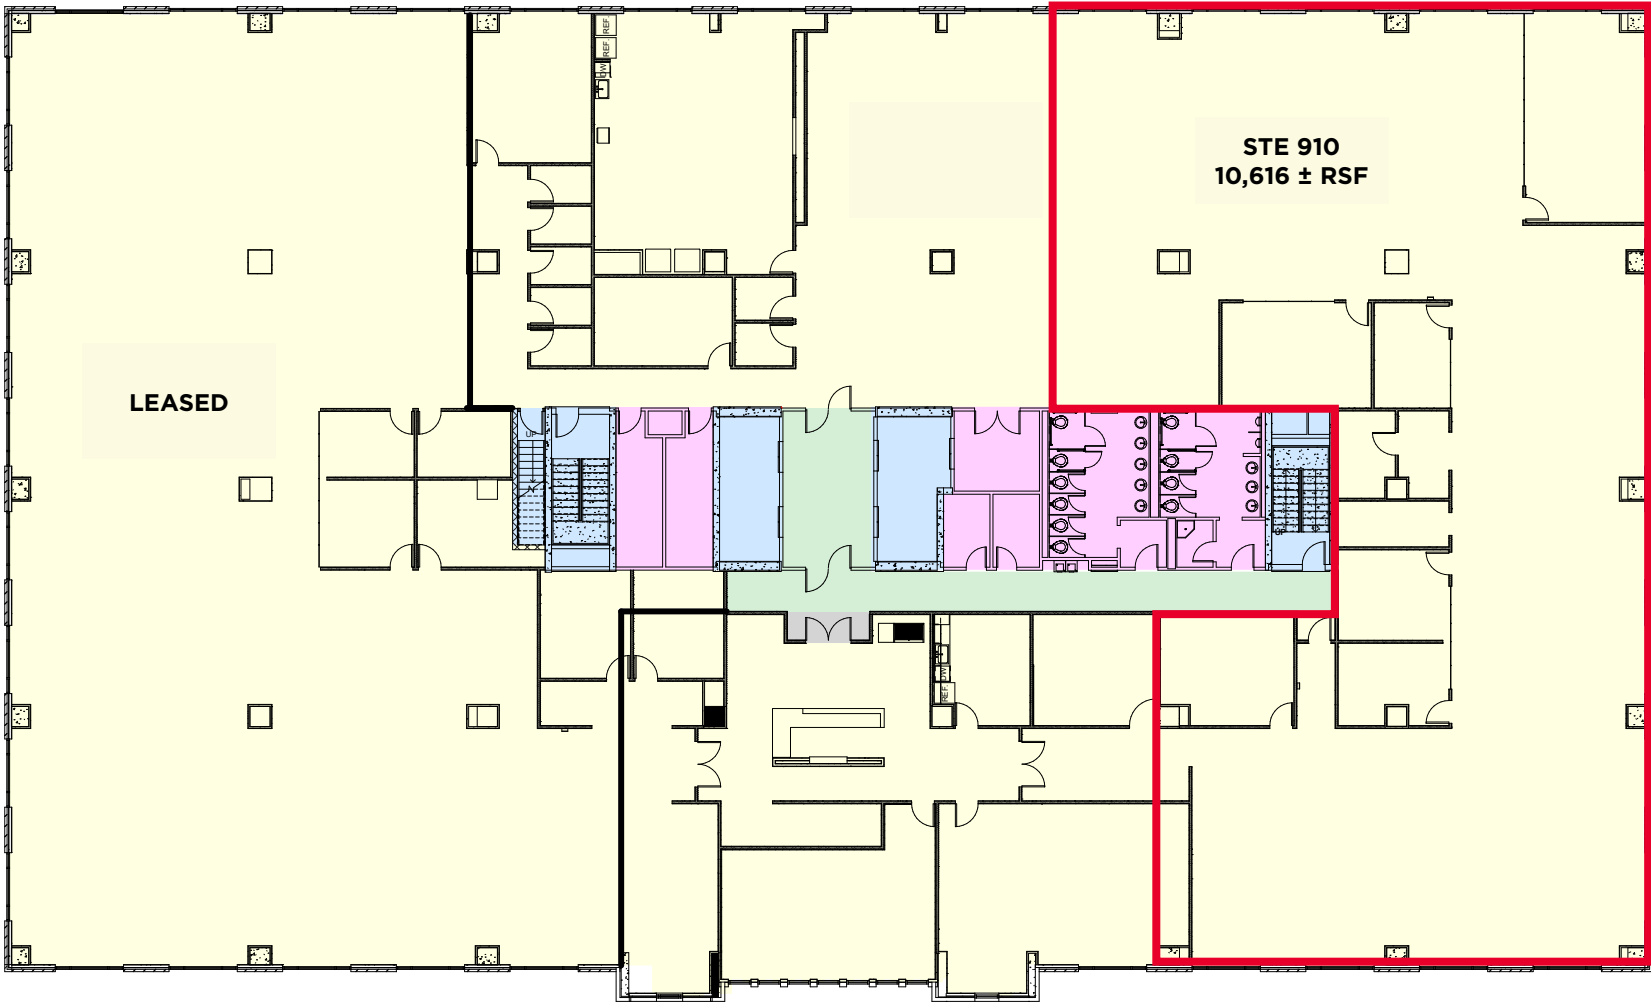

BENTONVILLE PLAZA | BOMA CALCULATIONS

609 SW EIGHTH ST., STE 220  
BENTONVILLE, AR 72712

REVISIONS:

PROJECT NO.  
24061  
DATE:  
February 10, 2025

NINTH FLOOR

A1.09

SCM ARCHITECTS PLLC

2/10/2025 10:05:54 AM

5F NINTH FLOOR

1/8" = 1'-0"

0 2' 4' 8' 16' 24'

SCALE AT FULL SIZE: 1/8" = 1'-0"