

**COPYRIGHT NOTICE:
THESE PLANS ARE PROTECTED UNDER
FEDERAL COPYRIGHT LAWS BY W.W.CRAVEN &
SONS .
ANY REPRODUCTION ,OR MODIFICATION OF
THESE
PLANS, IN WHOLE OR IN PART, WITHOUT THE
WRITTEN CONSENT OF W.W. CRAVEN &SONS IS
IN VIOLATION OF COPYRIGHT LAWS.
CLIENTS RIGHTS ARE TO ONE TIME USE OF
THESE PLANS**

**DO NOT SCALE
CONTRACTOR TO VERIFY ALL
DIMENSIONS**

SE PLANS HAVE BEEN PREPARED TO MEET
PROFESSIONAL STANDARDS AND PRACTICES
EVER, BUILDING CODE REQUIREMENTS VARY
H LOCATION AND CHANGE TIME TO TIME
ORE STARTING CONSTRUCTION THE
NTRACTOR SHOULD CHECK AND BE
SPONSIBLE
R ANY DIMENSIONS AND OTHER DETAILS, AND
OULD REVIEW THE PLANS TO
URE THEY MEET CURRENT REQUIREMENTS

EQUIPMENT SCHEDULE

- 1 WALL MOUNTED NSF RATED STAINLESS SHELVING SHELVES@ 18",36",54", 72",90",108" AFF= 6 TOTAL
- 2 TYP. SOLID SURFACE COUNTER -TOP @ 42"A.F.F
- 3 AIR CURTAIN v=<6.56 feet per second (2 m/s) AT FLOOR TEST= ANSI/AMCA 220 BOTTOM@9'8 AFF
- 4 TYP. SOLID SURFACE COUNTER -TOP @ 34"A.F.F
- 5 HOT WATER DISPENSER
- 6 FETCO COFFE BREWER 2054
- 7 CUP DISPENSER
- 8 CARAFE STAND
- 9 MULTI- PORT SWEETENER DISPENSER
- 10 MILK/ CREAM DISPENSER
- 11 FLAVOR SHOT MACHINE
- 12 MULTI-PORT CAPPACINO MACHINE
- 13 ICED COFFEE DISPENSER
- 14 FROZEN BEVERAGE DISPENSER
- 15 MICROWAVE
- 16 F'REAL MACHINE-AND FREEZER
- 17 ICE CUBER
- 18 SOFT DRINK DISPENSER
- 19 BIB RACK/CO 2 TANKS
- 20 30"X96" STEEL GONDOLA SHELVING
- 21 16g TYPE 304 STAINLESS STEEL WORK SURFACE NSF-RATED 34" AFF
- 22 EVAPORATOR COIL FAN UNIT
- 23 TURBO AIR REACH IN COMMERCIAL DISPLAY FREEZER 3-W 86"X85"X36D
- 24 TURBO AIR REACH IN COMMERCIAL DISPLAY FREEZER
- 25 FORMICA MR -M2 EDGEBANDED CASEWORK CARINETRY

REVISIONS

PHASE; CONCEPT SET

PROJECT DETAILS

NEW
EST WAY CONVENIENCE
STORE
1177 QUEEN STREET
SOUTHINGTON
CONNECTICUT

PREPARED FOR:
JANNAT LLC
P.O.BOX 126
NORWICH CT 06360

SYMBOL SCHEDULE

**CLASS B
20B**  **PROVIDE 2-20 B PORTABLE FIRE EXTINGUISHER
**WITHIN 10"OF
PUMPS
DISPENSERS
STORAGE TANK FILL**

ABC  **CLASSIFICATION
PORTABLE FIRE EXTINGUISHER**

 **ACCESSIBLE**

 **TRAVEL=6'** **TRAVEL DISTANCE**

 **EXIT ACCESS**

 **EXIT DISCHARGE**

 **STAIR**

MAIN FLOOR PLAN

SCALE: 1/4" = 1'-0"



W.W. CRAVEN & SONS INC.


COMMERCIAL ,RESIDENTIAL DESIGN, PLANNING CONSTRUCTION

P.O. BOX 353
GALES FERRY, CT. 06335
860-460-6388



WEST ELEVATION

SCALE: 1/4" = 1'-0"

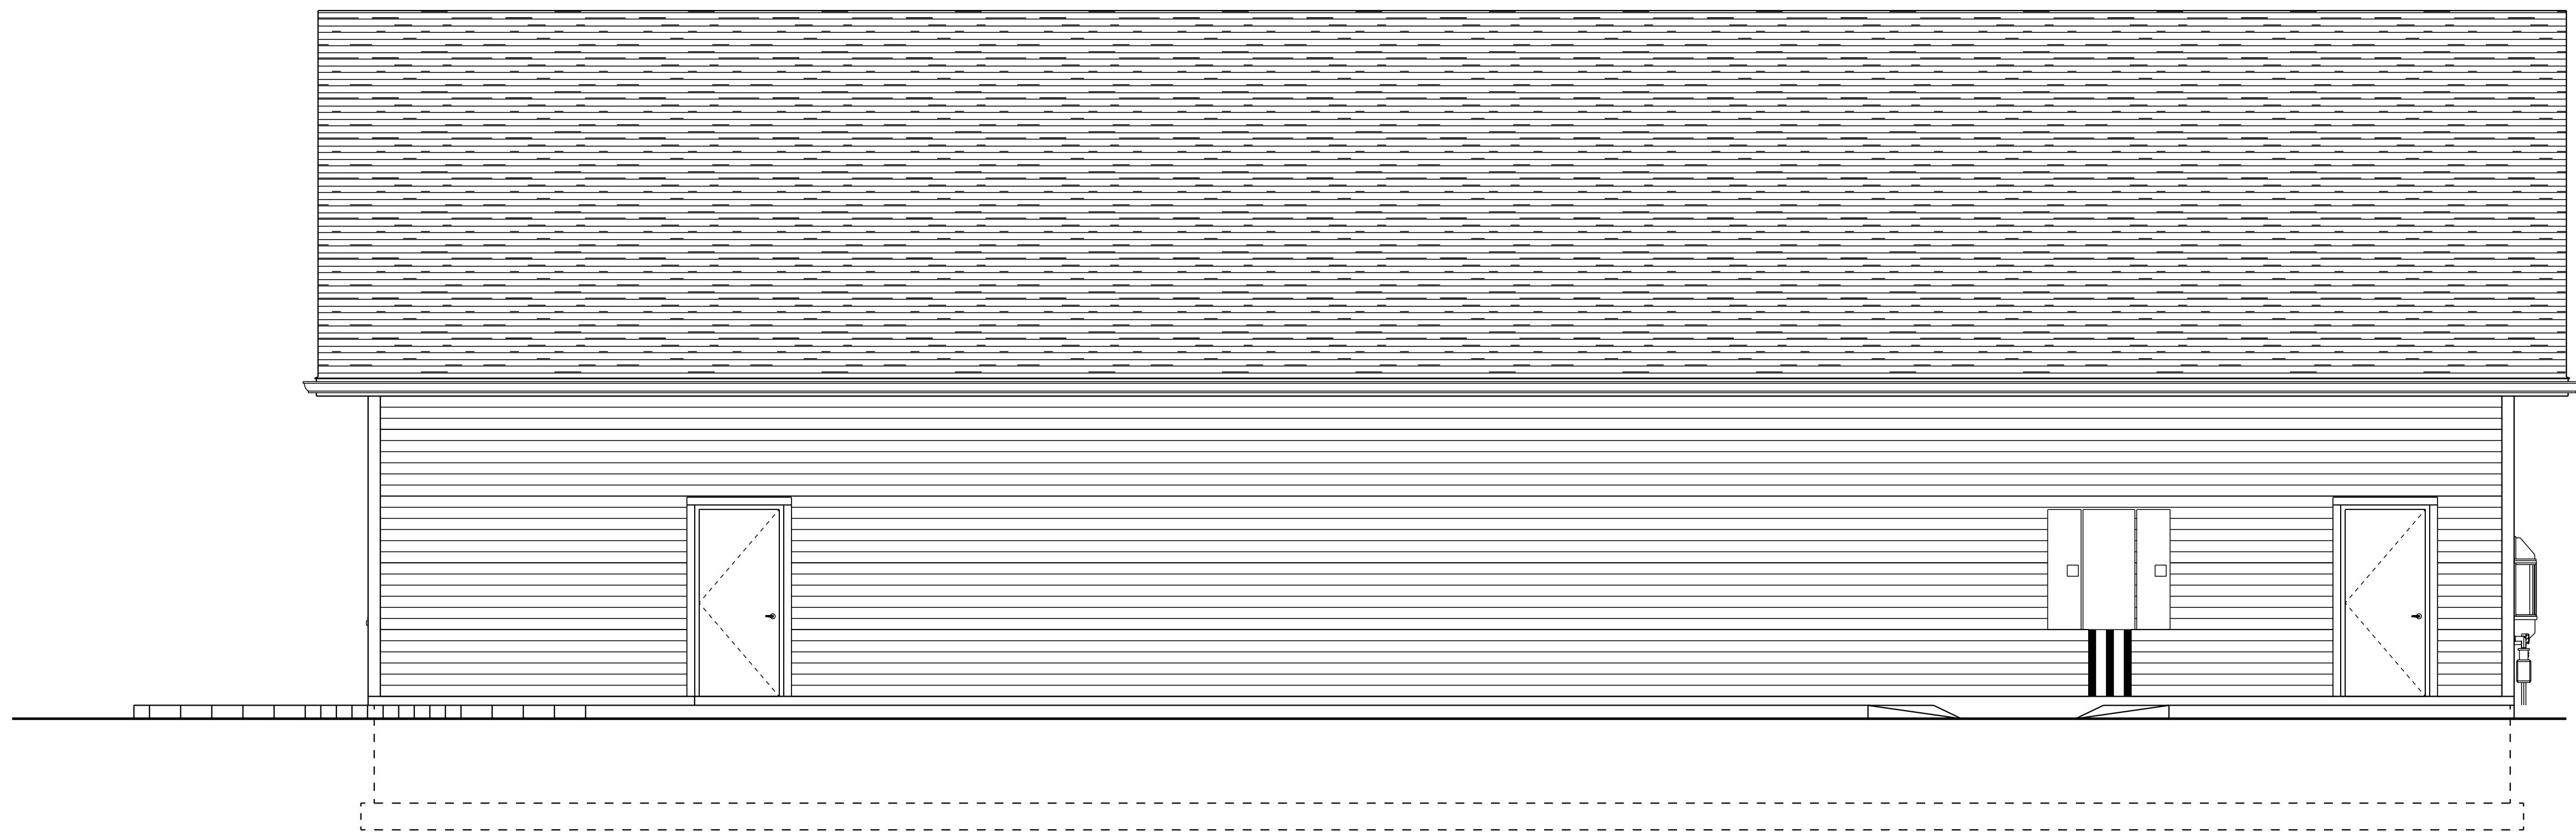

EAST ELEVATION

SCALE: 1/4" = 1'-0"

COPYRIGHT NOTICE:
THESE PLANS ARE PROTECTED UNDER
FEDERAL COPYRIGHT LAWS BY W.W.CRAVEN &
SONS .
ANY REPRODUCTION ,OR MODIFICATION OF
THESE
PLANS, IN WHOLE OR IN PART, WITHOUT THE
WRITTEN CONSENT OF W.W. CRAVEN &SONS IS
IN VIOLATION OF COPYRIGHT LAWS.
CLIENTS RIGHTS ARE TO ONE TIME USE OF
THESE PLANS

DO NOT SCALE
CONTRACTOR TO VERIFY ALL

DIMENSIONS

THESE PLANS HAVE BEEN PREPARED TO MEET TOP PROFESSIONAL STANDARDS AND PRACTICES. HOWEVER, BUILDING CODE REQUIREMENTS VARY WITH LOCATION AND CHANGE TIME TO TIME. BEFORE STARTING CONSTRUCTION THE CONTRACTOR SHOULD CHECK AND BE RESPONSIBLE FOR ANY DIMENSIONS AND OTHER DETAILS, AND SHOULD REVIEW THE PLANS TO INSURE THEY MEET CURRENT REQUIREMENTS.

REVISIONS

PHASE; **CONCEPT SET**

PROJECT DETAILS

NEW
BEST WAY CONVENIENCE
STORE
1177 QUEEN STREET
SOUTHBURY
CONNECTICUT

PREPARED FOR:
JANNAT LLC
P.O.BOX 126
NORWICH CT 06360

FILE REF:
NATIONAL-N.C. T-5-B-M-U-NS
BW-CS-1177-QUN-ST-STHNGTN-CT

DESIGN #	
06489-6089636-1	
CODE REF:	
2021 IBC	
DRAWN BY	
WWC	
DESIGN DATE	PAGE
03-01-24	A2

DESIGN DATE
03-01-24

PAGE
A2



W.W. CRAVEN & SONS INC.

COMMERCIAL , RESIDENTIAL DESIGN, PLANNING CONSTRUCTION

CONSTRUCTION
P.O. BOX 353
GALES FERRY, CT. 06335
860-460-6388