



5/6/2025 4:30:32 PM

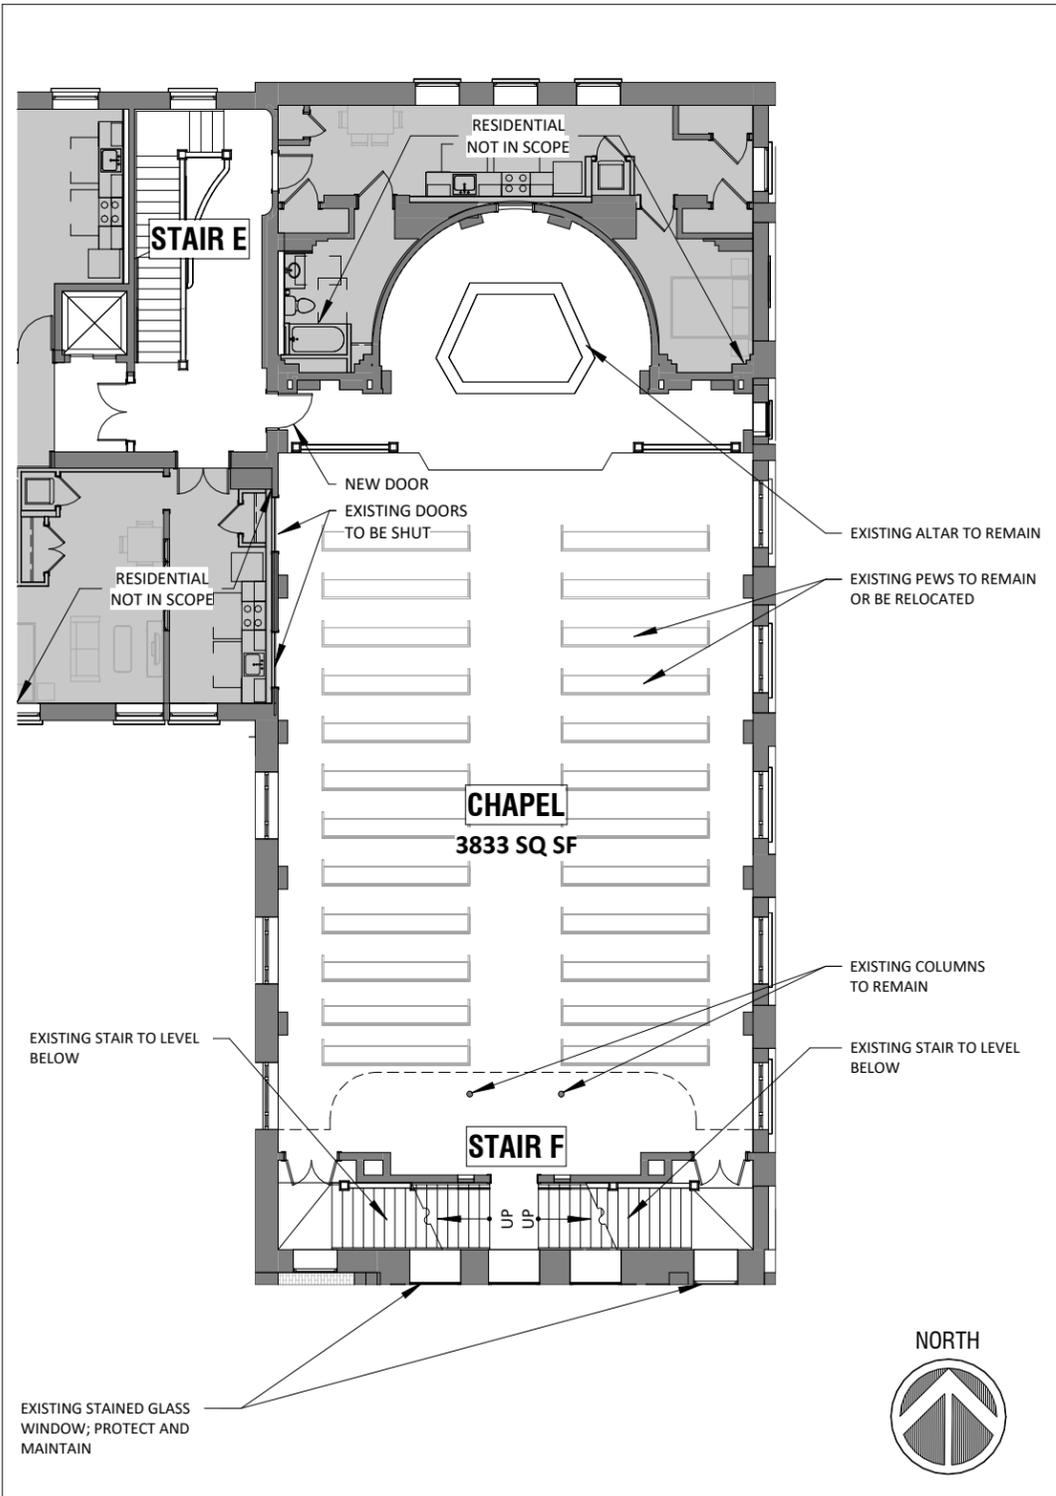

1 LOD - CHAPEL ENTRY LEVEL PLAN

L 0.01 SCALE: 1/16" = 1'-0"

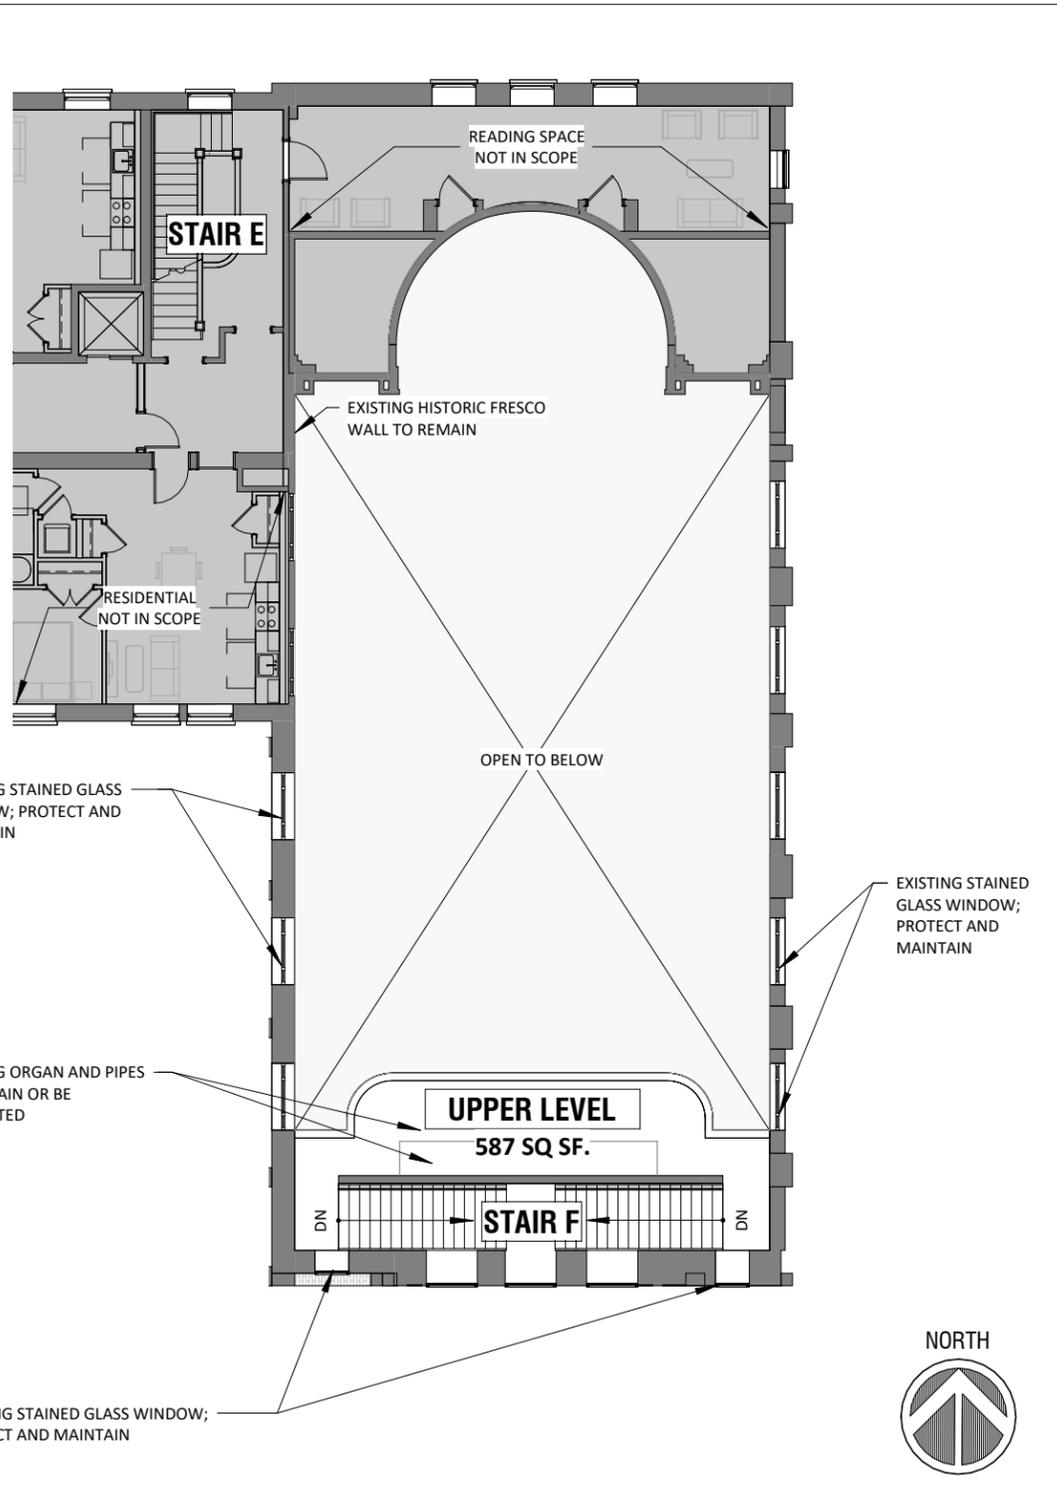

2 LOD - CHAPEL UPPER LEVEL PLAN

L 0.01 SCALE: 1/16" = 1'-0"

GENERAL PLAN NOTES

- ALL DIMENSIONS ARE PER IN-FIELD SURVEY, AND SHOULD BE VERIFIED-IN-FIELD PRIOR TO ANY CONSTRUCTION PROCEEDING.
- ALL DIMENSIONS ARE ROUNDED TO THE NEAREST SQ FT, FROM THE IN-FIELD SURVEY.
- THE SPECIFIC COMPOSITION, CONSTRUCTION, AND WIDTH OF EXISTING EXTERIOR AND DEMISING WALLS COULD NOT BE VERIFIED; ALL DIMENSIONS TO THE OUTSIDE FACES OR CENTERLINE OF THESE WALLS ARE APPROXIMATE.
- PLAN AS SHOWN IS REFLECTIVE OF EXISTING CONDITIONS UPON IN-FIELD SURVEY, INCLUDING APPROXIMATE LOCATIONS OF PLUMBING FIXTURES, PARTITIONS, DOORS, ETC.

COMMERCIAL SPACE SF: 4,420 SF TOTAL

CHAPEL: 3833 SQ FT
UPPER LEVEL: 587.04 SQ FT

NOTE: ALL AREAS ARE +/-, BASED ON EXISTING CONDITIONS AS SURVEYED ON-SITE. AREAS ARE TAKEN TO OUTSIDE FACE OF EXTERIOR WALLS AND CENTER LINE OF DEMISING WALLS.

FLOOR TYPE
EXISTING WOOD FLOORS

PERIMETER WALLS
EXTERIOR: SOLID MASONRY WALLS



Sheet Title
LOD - CHAPEL & GALLERY

Project Name THE RESIDENCES AT NOTRE DAME
Project No 2321

Sheet Number
L 0.01

Scale NPS
Date Issue Date