

WEST BUILDING 1ST FLOOR PLAN


KEY NOTES:

- 1 ELECTRICAL METER BANK LOCATION - REFER TO ELECTRICAL DRAWINGS FOR PANEL LOCATIONS AND LAYOUTS
- 2 ELECTRICAL DISTRIBUTION PANEL & CONDUITS
- 3 GAS METER BANK LOCATION - REFER TO PLUMBING DRAWINGS FOR METER LOCATIONS AND LAYOUTS
- 4 WATER METER LOCATION - REFER TO PLUMBING DRAWINGS FOR METER LOCATIONS AND LAYOUTS
- 5 FIRE SPRINKLER BACKFLOW PREVENTER
- 6 FIRE DEPARTMENT SIAMESE CONNECTION
- 7 FIRE SUPPRESSION RISER
- 8 FIRE EXTINGUISHER CABINET

- 9 ROOF DRAIN LOCATION FROM ABOVE. ROUTE TO NEAREST COLUMN AS INDICATED AND DOWN TO STORM DRAIN ON COLUMN FACE CLOSET CENTER. REFER TO CIVIL DRAWINGS.
- 10 GENERAL PURPOSE/PASSENGER, 3500 LBS FPM SPEED, TRACTION TYPE, MACHINE-ROOM-LESS ELEVATOR. REFER TO PLAN FOR DOOR ORIENTATION.
- 11 TRASH COMPACTOR & RECYCLING SORTER LOCATION TO BE COORDINATED WITH CHUTE MANUFACTURER INSTRUCTIONS
- 12 CORNER GUARDS
- 13 MAIL SLOTS
- 14 UTILITY SECURITY SCREEN GATES
- 15 COMMERCIAL KITCHEN EXHAUST HOOD DUCT
- 16 COMMERCIAL KITCHEN SANITARY SEWER ROUGH TIE IN TO GREASE INTERCEPTOR
- 17 ROOF LEADER

DRAWING LEGEND:

- 2-HOUR RATED FIRE BARRIER
- 1-HOUR RATED FIRE PARTITION
- - - DRAFT STOP IN CEILING
- WALL TAG
- XX WINDOW TAG
- xx DOOR TAG

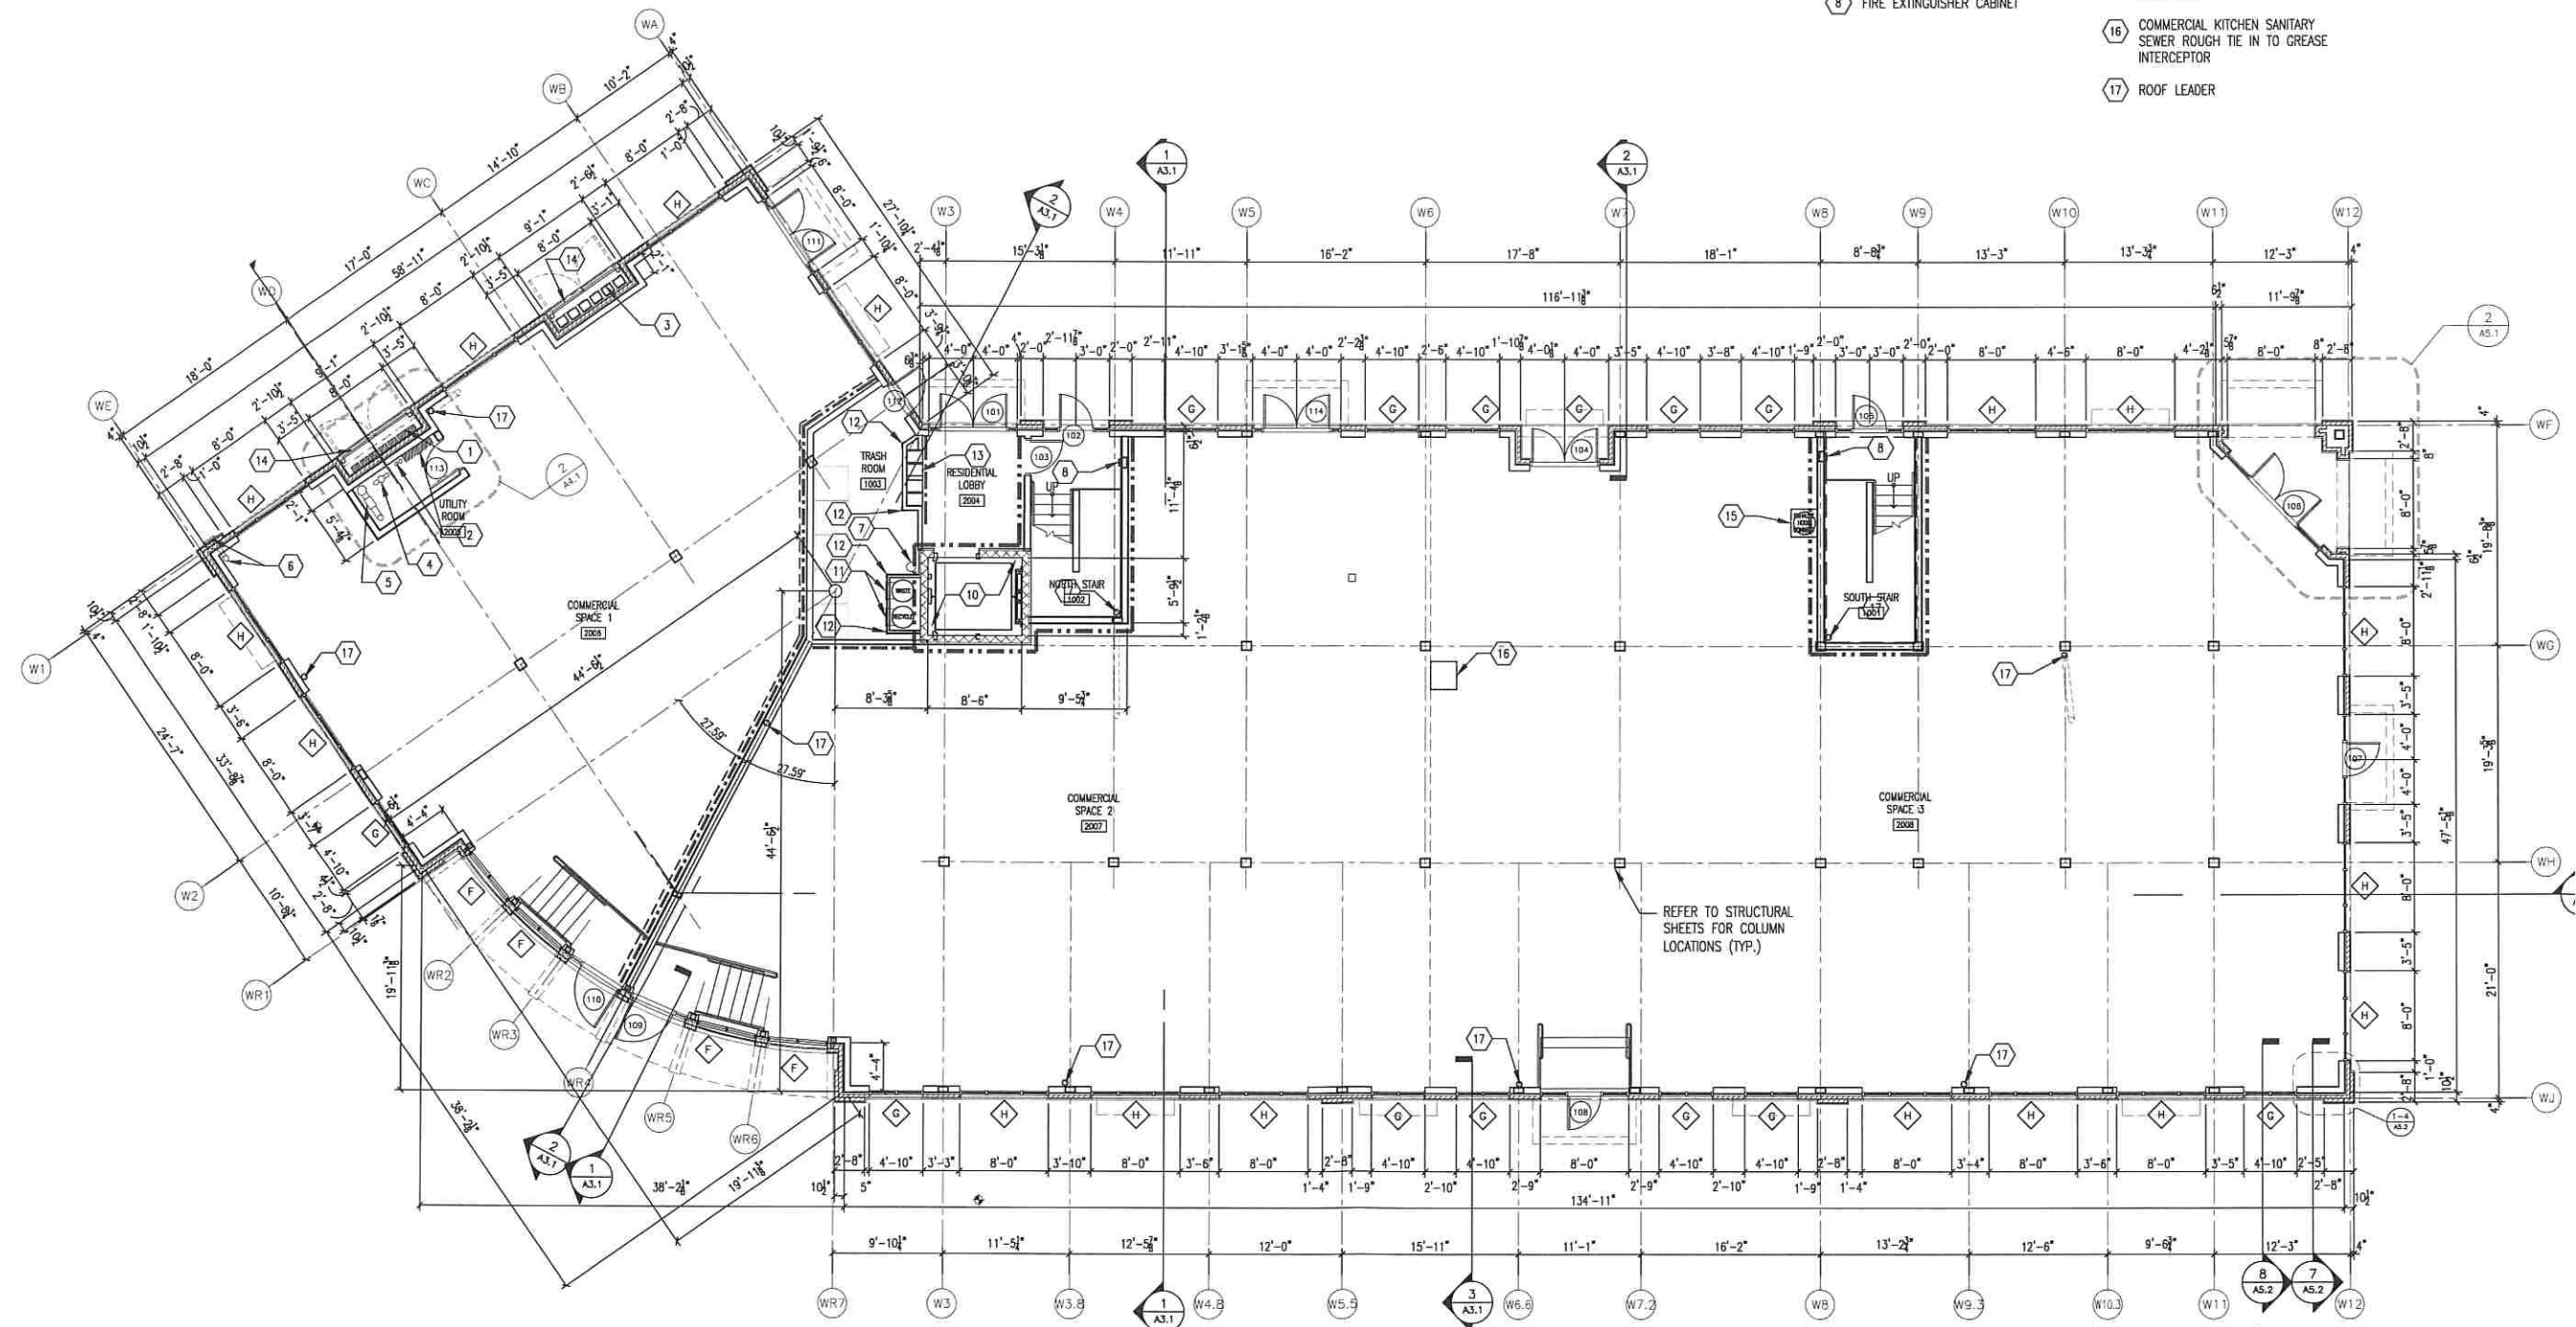

1 PROPOSED 1st FLOOR PLAN - W. BLDG.
SCALE: 1/8" = 1'-0" @ 22x34; 1/16" = 1'-0" @ 11x17

K I L
ARCHITECTURE
PLANNING
1126 LINCOLNWAY EAST
SOUTH BEND, IN
46601

GREGORY A. KIL
NCARB AIA
ARCHITECT

574.288.2654
FAX 289.2420
www.kilarchitecture.com



K A P . 2 0 0 3 3
CONSTRUCTION DOCUMENTS

**IRISH
QUARTER**
MIXED USE
DEVELOPMENT

1740 SOUTH BEND AVE
SOUTH BEND, IN
46601

**W. BLDG 1ST
FLOOR PLAN**

DATE: MARCH 8, 2021
PLAN REVIEW SUBMITTAL

REVISED:

A1.1
© COPYRIGHT 2021
KIL ARCHITECTURE / PLANNING