

ROOM FINISH SCHEDULE

ROOM #	ROOM NAME	FLOOR	BASE	WALLS	CLG.	REMARKS
101	GRAND BANQUET ROOM	CARPET	WOOD	VWC	GB/SC	
102	MECHANICAL	SEALED CONC.	---	---	---	
103	BANQUET SET-UP ROOM	QUAR. TILE/SEALED CONC.	O.TILE/VINYL	PTD. GWB	SCV	
104	EXISTING BANQUET ROOM	CARPET	WOOD	VWC	EXIST'G TO REMAIN	
105	EXISTING FORMAL DINING	CARPET	WOOD	VWC	EXIST'G TO REMAIN	
106	BANQUET HALL	CARPET	WOOD	VWC	GB/SC	
107	STANDOFF ROOM	SEALED CONC.	---	---	---	
108	EXISTING ELECTRICAL	SEALED CONC.	---	---	---	
109	LINEIN ROOM	---	---	---	---	
110	NEW SERVICE HALL	QUAR. TILE	DOOR	PTD. GWB	SCV	
111	ICE ROOM	QUAR. TILE/TRUB MATS	QUAR. TILE	PTD. GWB	SCV	
112	ELECTRICAL ROOM 2	SEALED CONC.	---	---	---	
113	CHEF'S OFFICE	QUAR. TILE	QUAR. TILE	PTD. GWB	SCV	
114	DISHWASH	QUAR. TILE/TRUB MATS	QUAR. TILE	PTD. GWB	SCV	
115	LIQUOR STORAGE	SEALED CONC.	---	---	---	
116	DRY STORAGE	SEALED CONC.	---	---	---	
117	WALK-IN REFRIGERATOR	QUAR. TILE	QUAR. TILE	PTD. GWB	SCV	
118	WALK-IN FREEZER	QUAR. TILE	QUAR. TILE	PTD. GWB	SCV	
119	MOP SINK CLOSET	QUAR. TILE	QUAR. TILE	PTD. GWB	SCV	
120	NEW BANQUET PREP	QUAR. TILE	QUAR. TILE	PTD. GWB	SCV	
121	HC EMPLOYEE RESTROOM	QUAR. TILE	WOOD	PTD. GWB	SCV	
122	MEN'S RESTROOM	CERM. TILE	VWC	GB	---	
123	WOMEN'S RESTROOM	CERM. TILE	VWC	GB	---	
124	NEW GRILLE ROOM ATTENUATION	RUBBER TILE	WOOD	STUCCO	EXIST'G STUCCO REMAIN PATCH AS NECESSARY	
125	NEW GRILLE ROOM EXPANSION	CARPET	WOOD	VWC	EXIST'G TO REMAIN	
126	GRILLE FOYER/Lounge	CARPET	WOOD	VWC	EXIST'G TO REMAIN	
127	K/V. CLOSET	VCT	VNYL	PTD. GWB	GBX	

WINDOW AND LOUVER SCHEDULE

MARK	NOMINAL SIZE	TYPE	MATERIAL	FINISH	REMARKS
A	6'-0" X 8'-0"	FIXED	ALUM.	PRE-FIN.	1
B	6'-0" X 8'-0"	FIXED	ALUM.	PRE-FIN.	1
C	3'-0" X 4'-0"	FIXED	ALUM.	PRE-FIN.	1
D	6'-0" X 4'-0"	FIXED	ALUM.	PRE-FIN.	1
E	6'-0" X 4'-0"	FIXED	ALUM.	PRE-FIN.	1
F	10'-0" X 8'-0"	FIXED	ALUM. ST. FRNT.	PRE-FIN.	2
L1	3'-0" X 2'-0"	LOUVER	ALUM.	PRE-FIN.	SEE MECH.
L2	3'-0" X 2'-0"	LOUVER	ALUM.	PRE-FIN.	3

NOTES:  
 1. ARCHED TOP UNIT - SEE ELEVATIONS FOR SPECIFIC CONFIGURATION AND PLACEMENT OF THE TOP WINDOW  
 2. IF POSSIBLE, THE TWO EXISTING SIDE LIGHTS CAN REMAIN AND NEW STOREFRONT (TO MATCH EXISTING LIGHTS) CAN REPLACE THE RELOCATED DOORS.  
 3. SEE ROOF PLAN FOR LOCATION

DOOR SCHEDULE


MARK	SIZE	THICKNESS	TYPE	MATERIALS	FIN.	FRAME	FR. FIN.	REMARKS
1	2'-0" X 8'-0"	1 1/2"	B.L.T. FRENCH	WOOD/AL.	PTD.	ALUM. ST. FT.	PRE-FIN.	3, 4, 5
2	2'-0" X 8'-0"	1 1/2"	H.M. & PANEL EMBOSSED	MTL.	PTD.	MTL.	PTD.	3
3	4'-0" X 7'-0"	1 1/2"	H.M. & PANEL EMBOSSED	MTL.	PTD.	MTL.	PTD.	1
4	2'-0" X 6'-0"	1 1/2"	H.M. & PANEL EMBOSSED	MTL.	PTD.	MTL.	PTD.	1
5	2'-0" X 6'-0"	1 1/2"	H.M. & PANEL EMBOSSED	MTL.	PTD.	MTL.	PTD.	1
6	2'-0" X 6'-0"	1 1/2"	H.M. & PANEL EMBOSSED	MTL.	PTD.	MTL.	PTD.	1
7	2'-0" X 6'-0"	1 1/2"	H.M. & PANEL EMBOSSED	MTL.	PTD.	MTL.	PTD.	1
8	2'-0" X 6'-0"	1 1/2"	H.M. & PANEL EMBOSSED	MTL.	PTD.	MTL.	PTD.	2, 7, 10, 12
9	2'-0" X 6'-0"	1 1/2"	H.M. & PANEL EMBOSSED	MTL.	PTD.	MTL.	PTD.	1
10	2'-0" X 6'-0"	1 1/2"	H.M. & PANEL EMBOSSED	MTL.	PTD.	MTL.	PTD.	8, 9, 11
11	2'-0" X 6'-0"	1 1/2"	H.M. & PANEL EMBOSSED	MTL.	PTD.	MTL.	PTD.	8, 9, 11
12	2'-0" X 6'-0"	1 1/2"	H.M. & PANEL EMBOSSED	MTL.	PTD.	MTL.	PTD.	8, 11
13	2'-0" X 6'-0"	1 1/2"	H.M. & PANEL EMBOSSED	MTL.	PTD.	MTL.	PTD.	8, 11
14	2'-0" X 6'-0"	1 1/2"	H.M. & PANEL EMBOSSED	MTL.	PTD.	MTL.	PTD.	2, 12
15	2'-0" X 6'-0"	1 1/2"	H.M. & PANEL EMBOSSED	MTL.	PTD.	MTL.	PTD.	10
16	2'-0" X 6'-0"	1 1/2"	H.M. & PANEL EMBOSSED	MTL.	PTD.	MTL.	PTD.	10
17	2'-0" X 6'-0"	1 1/2"	H.M. & PANEL EMBOSSED	MTL.	PTD.	MTL.	PTD.	10
18	2'-0" X 6'-0"	1 1/2"	H.M. & PANEL EMBOSSED	MTL.	PTD.	MTL.	PTD.	10
19	2'-0" X 6'-0"	1 1/2"	H.M. & PANEL EMBOSSED	MTL.	PTD.	MTL.	PTD.	10
20	2'-0" X 6'-0"	1 1/2"	H.M. & PANEL EMBOSSED	MTL.	PTD.	MTL.	PTD.	10
21	2'-0" X 6'-0"	1 1/2"	H.M. & PANEL EMBOSSED	MTL.	PTD.	MTL.	PTD.	10
22	2'-0" X 6'-0"	1 1/2"	H.M. & PANEL EMBOSSED	MTL.	PTD.	MTL.	PTD.	10
23	DELETED DOOR - SIDEETS AND TRANSOM TO REMAIN SEE INT. ELEV. 3/A10							
24	2'-0" X 6'-0"	1 1/2"	B.L.T. FRENCH	WOOD/AL.	PTD.	ALUM. ST. FT.	PRE-FIN.	4, 5
25	2'-0" X 6'-0"	1 1/2"	B.L.T. FRENCH	WOOD/AL.	PTD.	ALUM. ST. FT.	PRE-FIN.	4, 5

NOTES:  
 1. 20 MM. FIRE RATED DOOR & FRAME W/ CLOSER  
 2. PROVIDE GLASS TRANSOM - SEE INTERIOR ELEVATIONS  
 3. PROVIDE PANIC TYPE HARDWARE W/ CLOSER, W/ SIGN TO READ "FOR EMERGENCY USE ONLY"  
 4. PROVIDE ALUM. STOREFRONT TRANSOM - SEE ELEVATIONS  
 5. REUSE EXISTING DOOR IF POSSIBLE - FROM NEW GRILLE ROOM ATRIUM  
 6. NOT USED  
 7. REUSE EXISTING DOOR IF POSSIBLE - FROM EXISTING BANQUET ROOM  
 8. B LABEL DOOR & FRAME W/ CLOSER  
 9. MAGNETIC HOLD OPEN W/ AUTO. CLOSING DEVICE TRIGGERED ONCE SMOKE DETECTORS ARE ACTIVATED  
 10. PROVIDE CLOSER  
 11. PROVIDE PANIC HARDWARE  
 12. PROVIDE 6 LT. GLASS TRANSOM TO 9'-0" A.F.F.

ABBREVIATIONS:

ALUM.	ALUMINUM	SC	SUSPENDED ACOUSTIC CEILING TILE (SEE REFLECTD CLG. PLAN)
CONC.	CONCRETE	SCV	SUSPENDED CEILING TILE W/ VNYL FINISH (SEE REFLECTD CLG. PLAN)
CERM.	CERAMIC	SCX	SUSPENDED GRID CEILING - 1 HR. RATED ASSEMBLY (SEE REFLECTD CLG. PLAN)
GBX	GYP-SUM BOARD		
CL	CL. H. M.		
LT.	LIGHT	ST. FRNT.	STORE FRONT STORE FRONT
MTL.	METAL	ST. FT.	VCT
PRE-FIN.	PRE-FINISHED	VCT	VNYL COMPOSITION TILE
PTD.	PAINTED	WS	WSPN
QUAR.	QUARRY	VWC	WHL WALLCOVERING
RUB.	RUBBER	WD	WOOD

NOTES:  
 1. MOLDING APPLIED TO GWB IN VARIOUS LOCATIONS - SEE I.D.W.S.  
 2. PURCHASED AS A PACKAGE - SEE SUBMITTAL FOR FINISHES  
 3. SEALED CONCRETE FLOOR - FLOAT FINISH SMOOTH CONC. W/ SURFACE HARDENER APPLIED DURING FINAL TROWEL. SEAL W/ HAC CONCRETE STAIN (CLEAR) 2 COATS

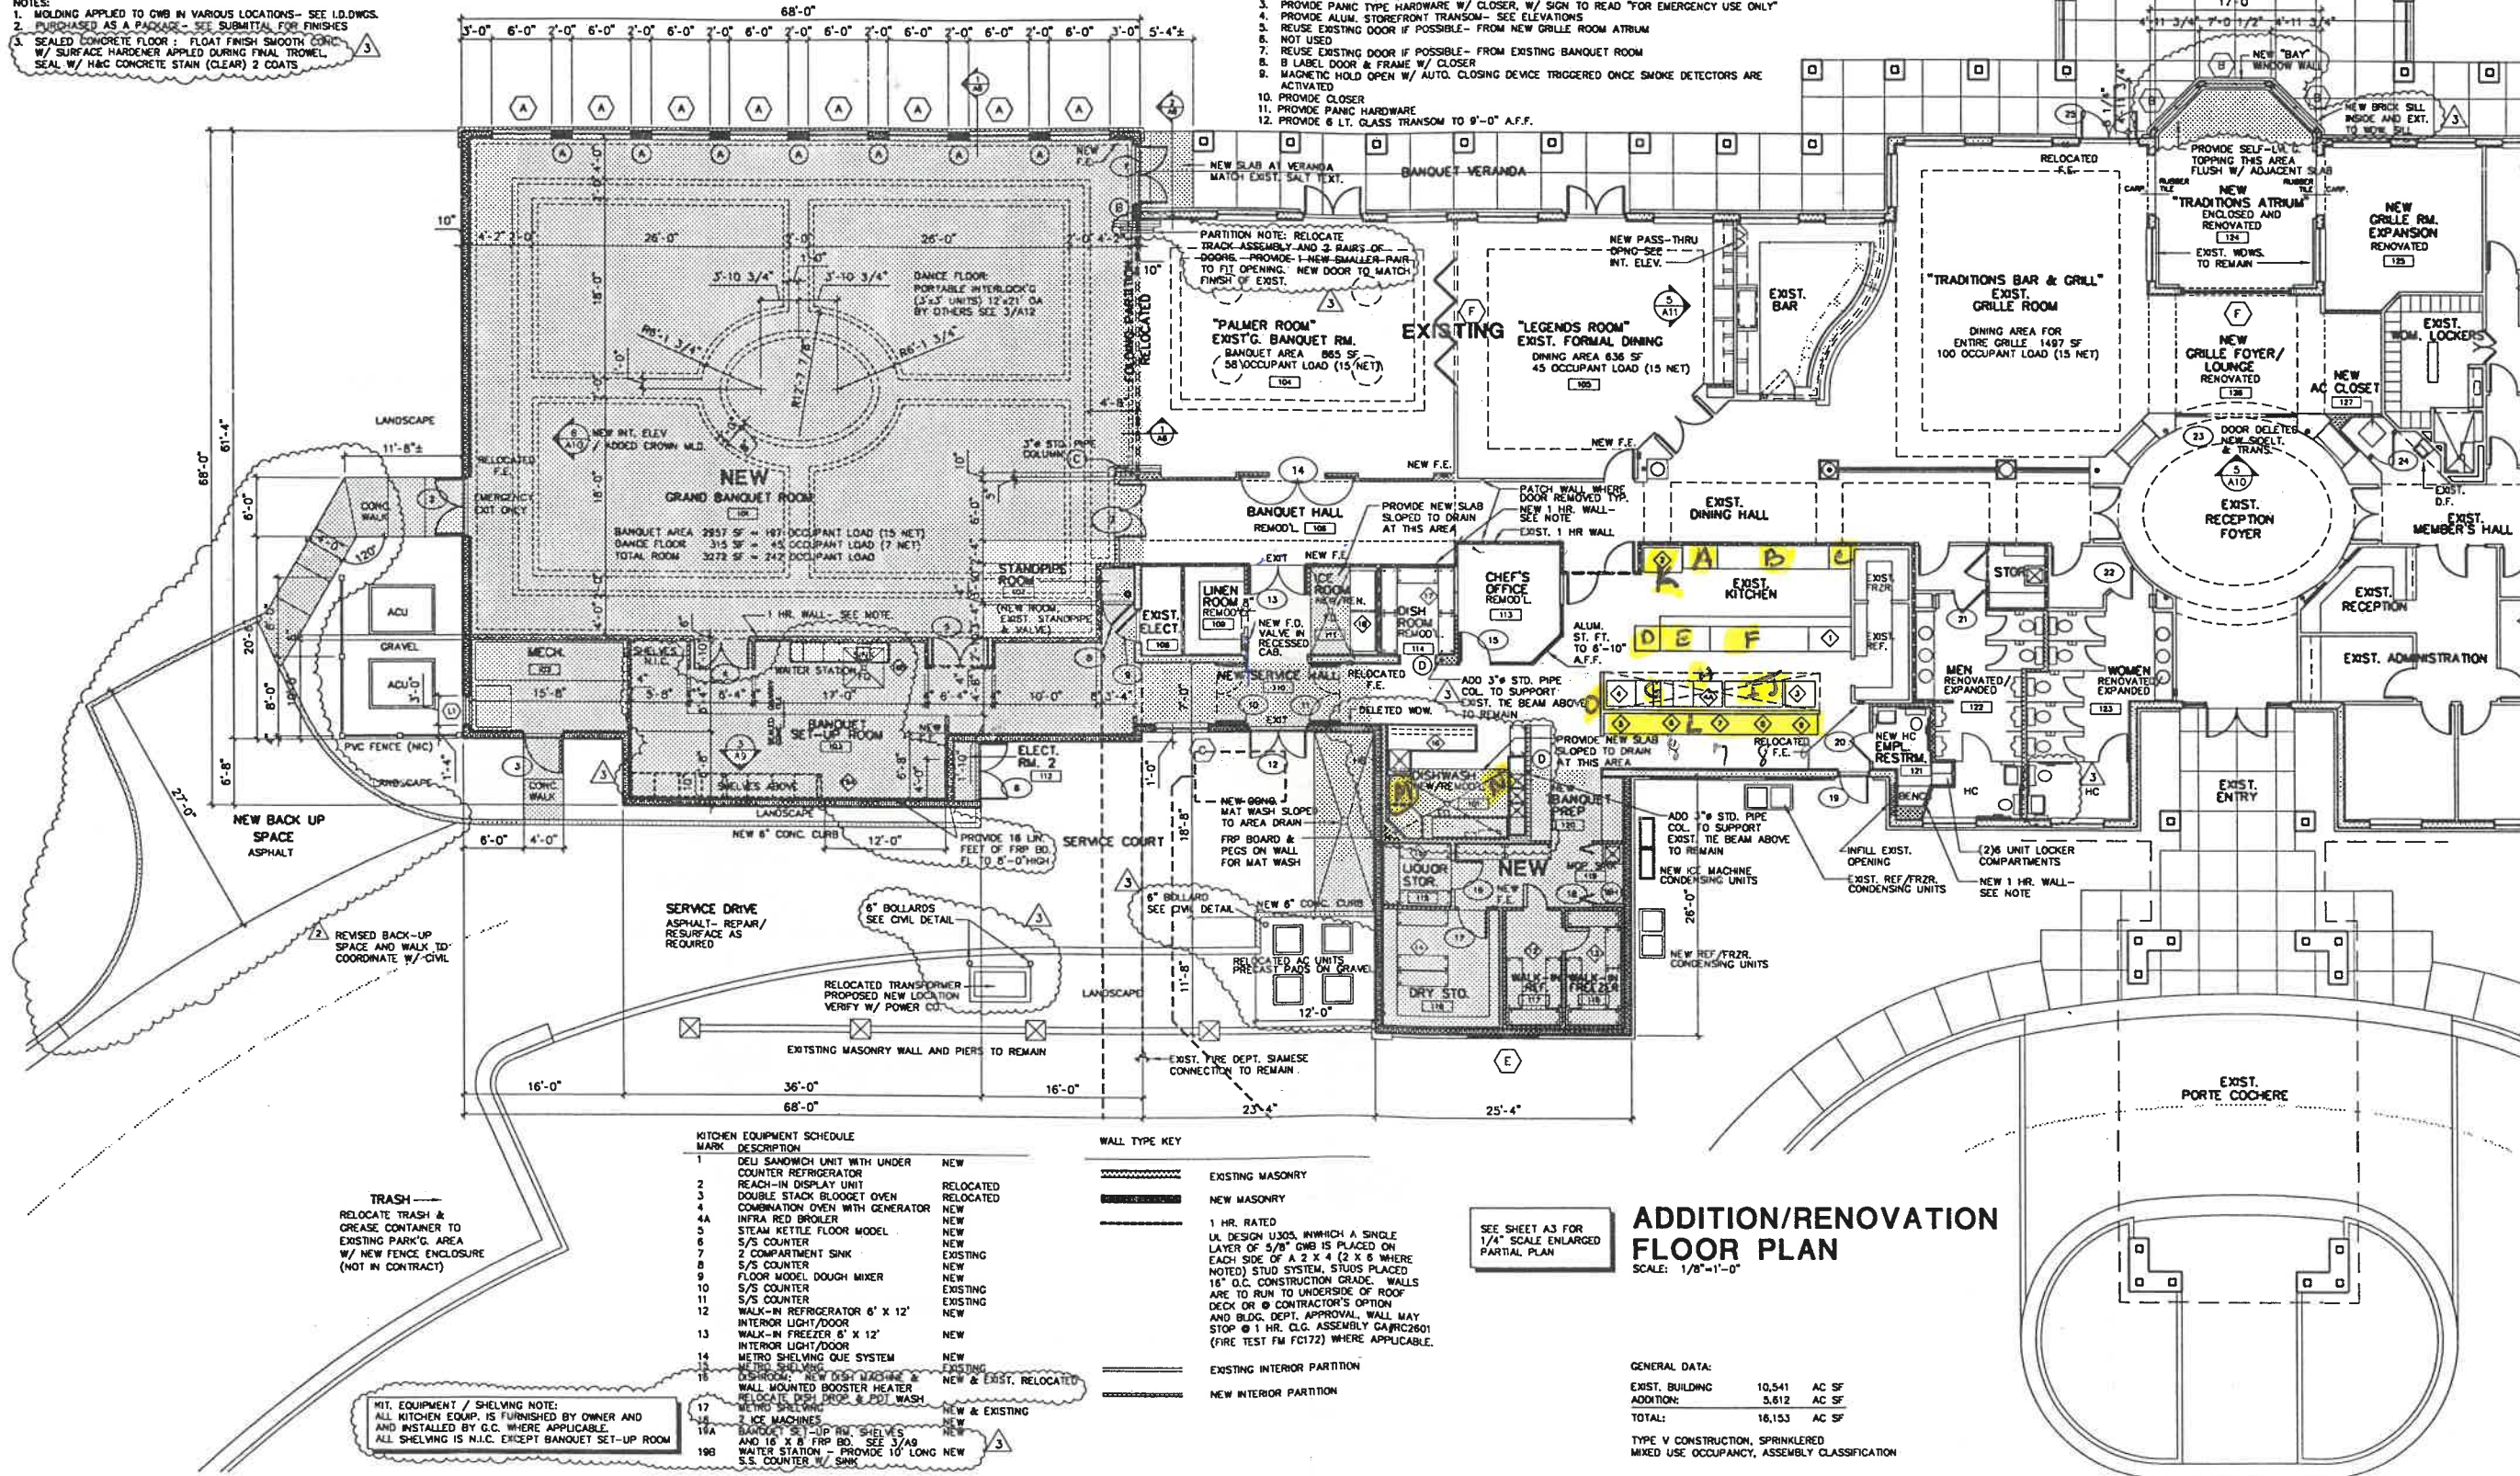

KITCHEN EQUIPMENT SCHEDULE

MARK	DESCRIPTION	NEW
1	DELI SANDWICH UNIT WITH UNDER COUNTER REFRIGERATOR	NEW
2	REACH-IN DISPLAY UNIT	RELOCATED
3	DOUBLE STACK BLOODET OVEN	RELOCATED
4	COMBINATION OVEN WITH GENERATOR	NEW
4A	INFRA RED BROILER	NEW
5	STEAM KETTLE FLOOR MODEL	NEW
6	S/S COUNTER	NEW
7	2 COMPARTMENT SINK	EXISTING
8	S/S COUNTER	NEW
9	FLOOR MODEL DOUGH MIXER	NEW
10	S/S COUNTER	EXISTING
11	S/S COUNTER	EXISTING
12	WALK-IN REFRIGERATOR 6' X 12' INTERIOR LIGHT/DOOR	NEW
13	WALK-IN FREEZER 6' X 12' INTERIOR LIGHT/DOOR	NEW
14	METRO SHELVING QUE SYSTEM	NEW
15	DISHROOM: NEW DISH WASHING & WALL MOUNTED BOOSTER HEATER	NEW & EXIST. RELOCATED
16	METRO SHELVING	NEW & EXISTING
17	2 ICE MACHINES	NEW
18	BANQUET SET-UP RW. SHELVES AND 16 X 8 FRP BD. SEE 3/A9	NEW
19	WATER STATION - PROVIDE 10' LONG NEW S.S. COUNTER W/ SINK	NEW

WALL TYPE KEY

(Dashed line)	EXISTING MASONRY
(Solid line)	NEW MASONRY
(Dotted line)	1 HR. RATED
(Line with U-shape)	UL DESIGN U305, WHICH A SINGLE LAYER OF 5/8" GIB IS PLACED ON EACH SIDE OF A 2 X 4 (2 X 6 WHERE NOTED) STUD SYSTEM, STUDS PLACED 16" O.C. CONSTRUCTION GRADE. WALLS ARE TO RUN TO UNDERSIDE OF ROOF DECK OR @ CONTRACTOR'S OPTION AND BLDG. DEPT. APPROVAL. WALL MAY STOP @ 1 HR. CLG. ASSEMBLY GARC2601 (FIRE TEST FM F1712) WHERE APPLICABLE.
(Line with X-shape)	EXISTING INTERIOR PARTITION
(Line with dots)	NEW INTERIOR PARTITION

**ADDITION/RENOVATION FLOOR PLAN**  
 SCALE: 1/8"=1'-0"

SEE SHEET A3 FOR 1/4" SCALE ENLARGED PARTIAL PLAN

GENERAL DATA:  
 EXIST. BUILDING 10,541 AC SF  
 ADDITION: 5,812 AC SF  
 TOTAL: 16,153 AC SF

TYPE V CONSTRUCTION, SPRINKLERED  
 MIXED USE OCCUPANCY, ASSEMBLY CLASSIFICATION

CREATIVE CONTRACTORS INC.  
 620 DREW STREET  
 CLEARWATER, FLORIDA

SCARBOROUGH CORPORATION  
 A WEYERHAEUSER COMPANY

**SILVERTHORN**  
 CLUB HOUSE ADDITION  
 HERNANDO COUNTY, FLORIDA



**CGI**  
 CURTIS GAINES HALL  
 ARCHITECTS PLANNERS INC.

1213 E. 6TH AVE  
 YBOR CITY  
 TAMPA FLORIDA 33605  
 PHONE 813 228-8000  
 FAX 813 228-0770

JOB NO. 0892  
 DATE 01/10/97  
 DRAWN BY CJ  
 REV. 1 7/7/97  
 REV. 2 7/28/97  
 REV. 3 8/20/97  
 REV. 4

FLOOR PLAN  
**A2**