






PAULIN
DESIGN

510 Blanco Woods Blvd.
Elgin, TX 78621
254.415.8019
paulindesign@yahoo.co
m

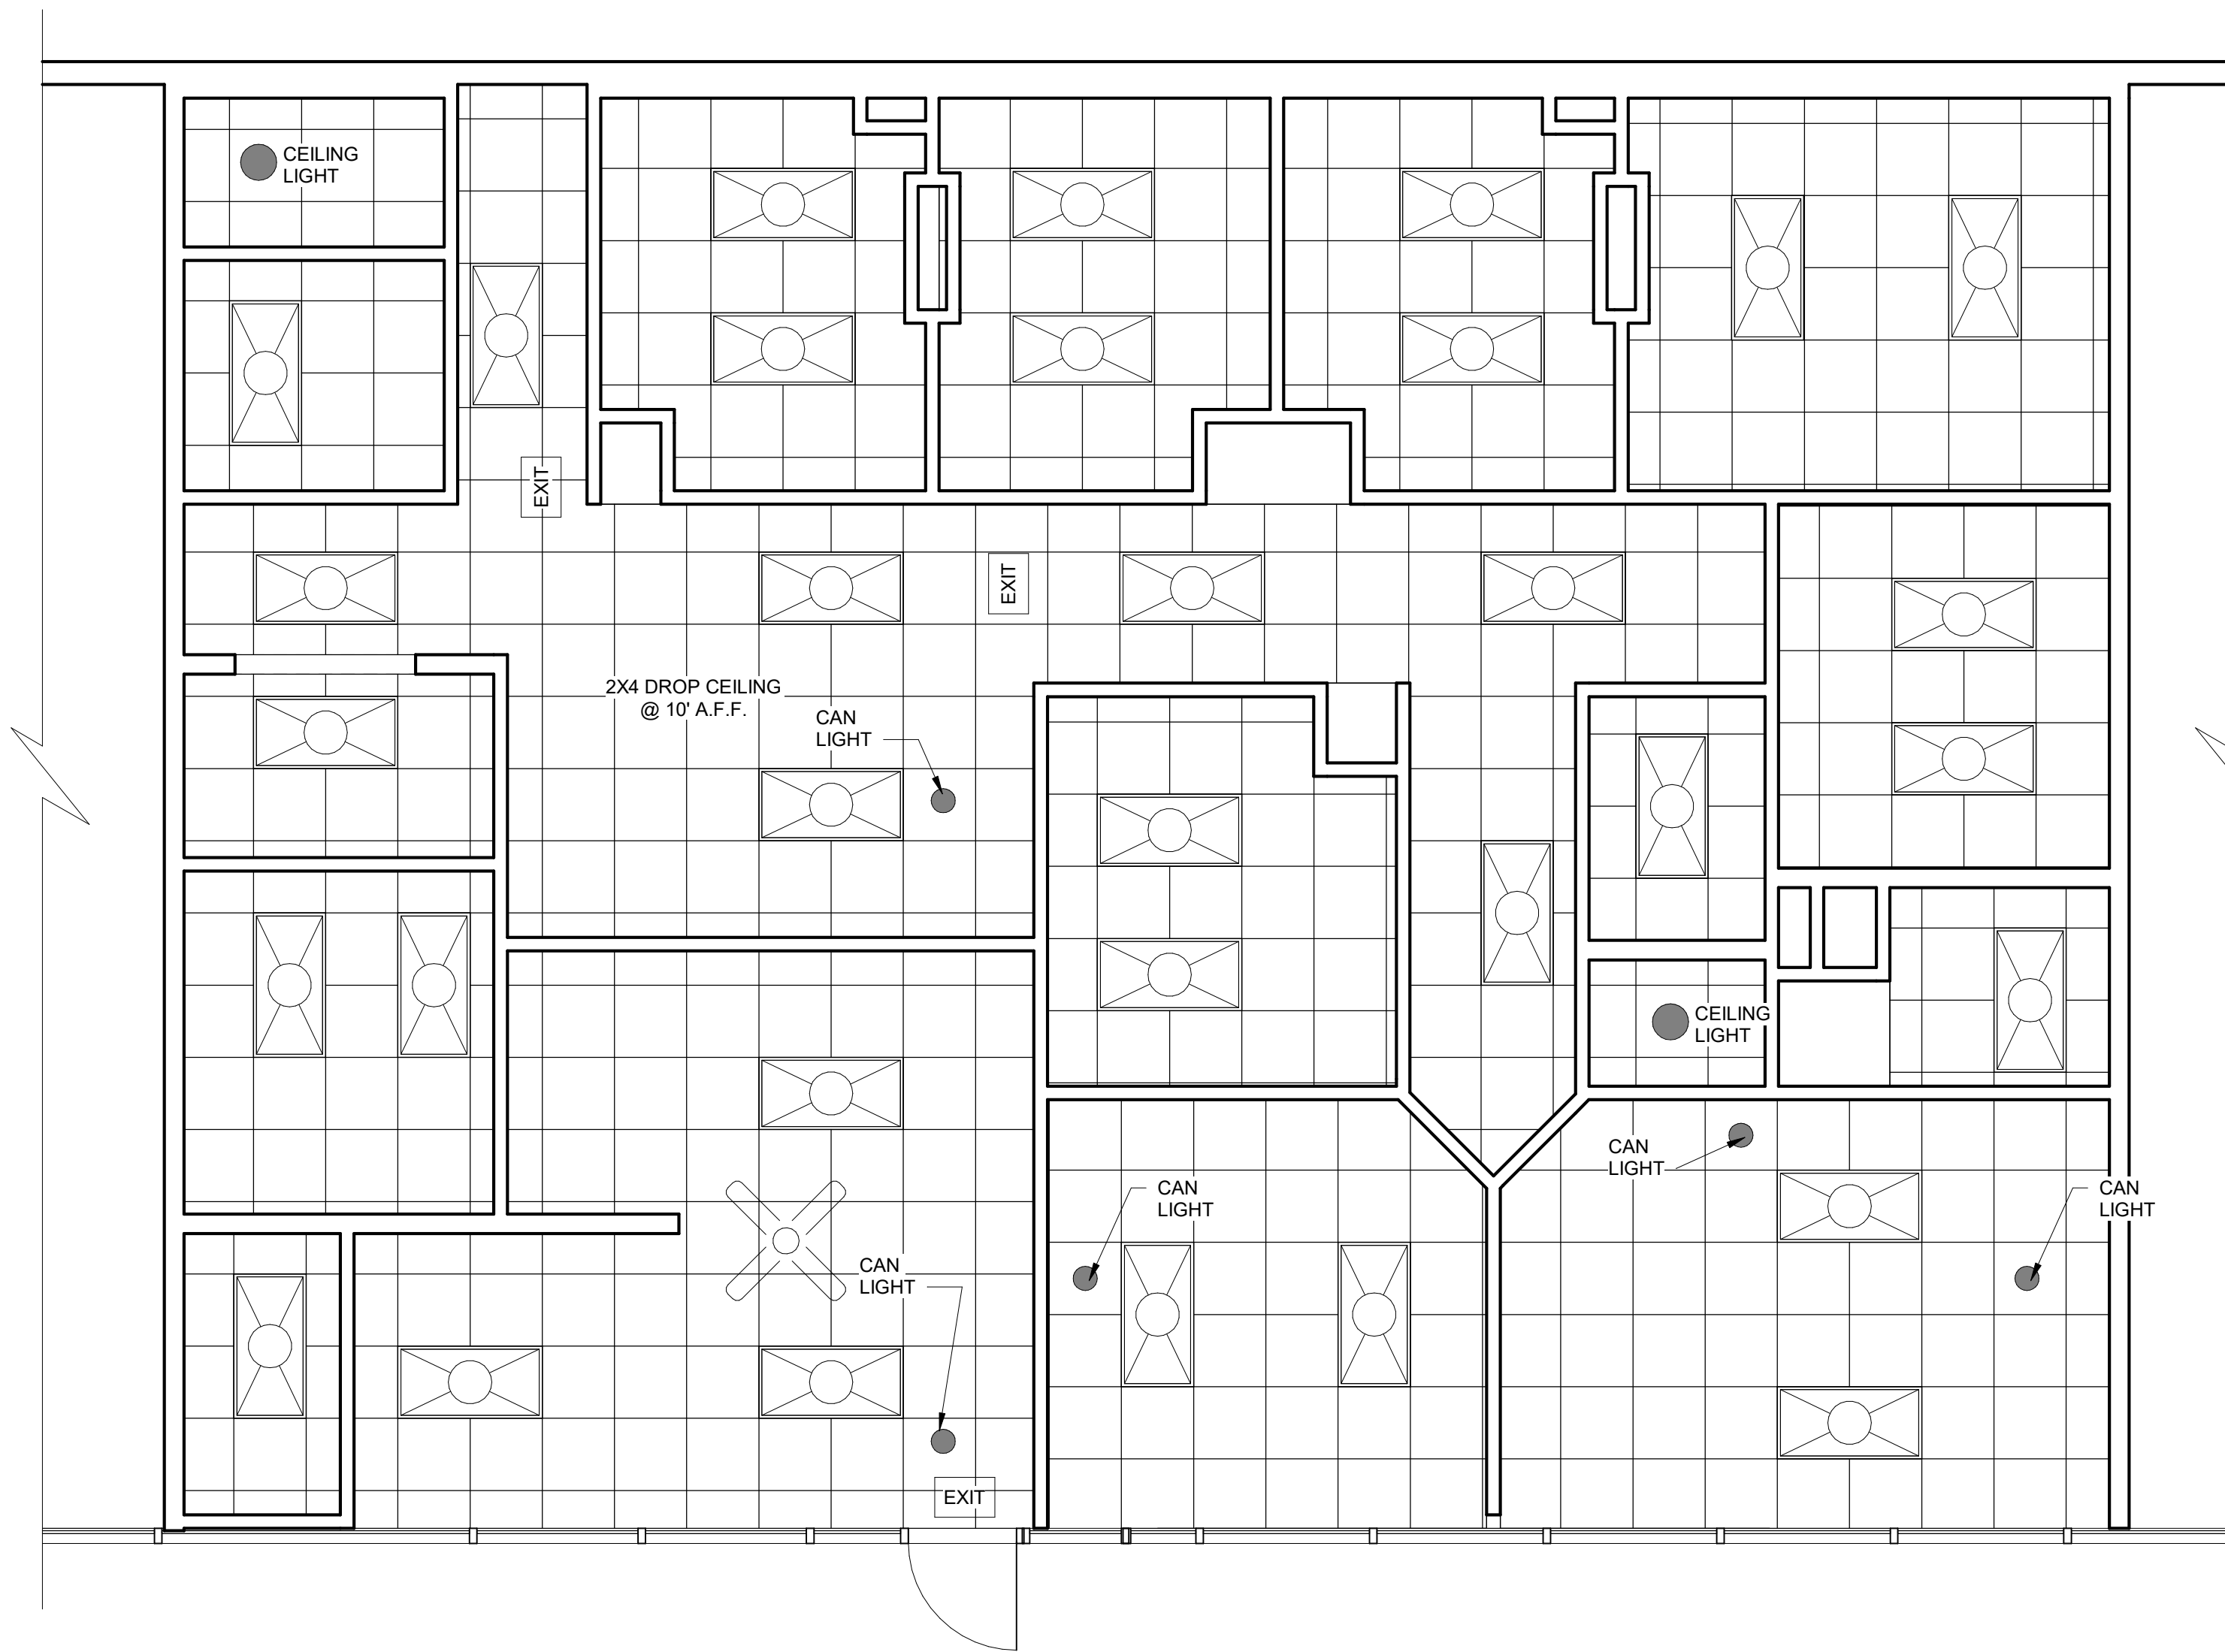

② REFLECTED CEILING PLAN
1/4" = 1'-0"

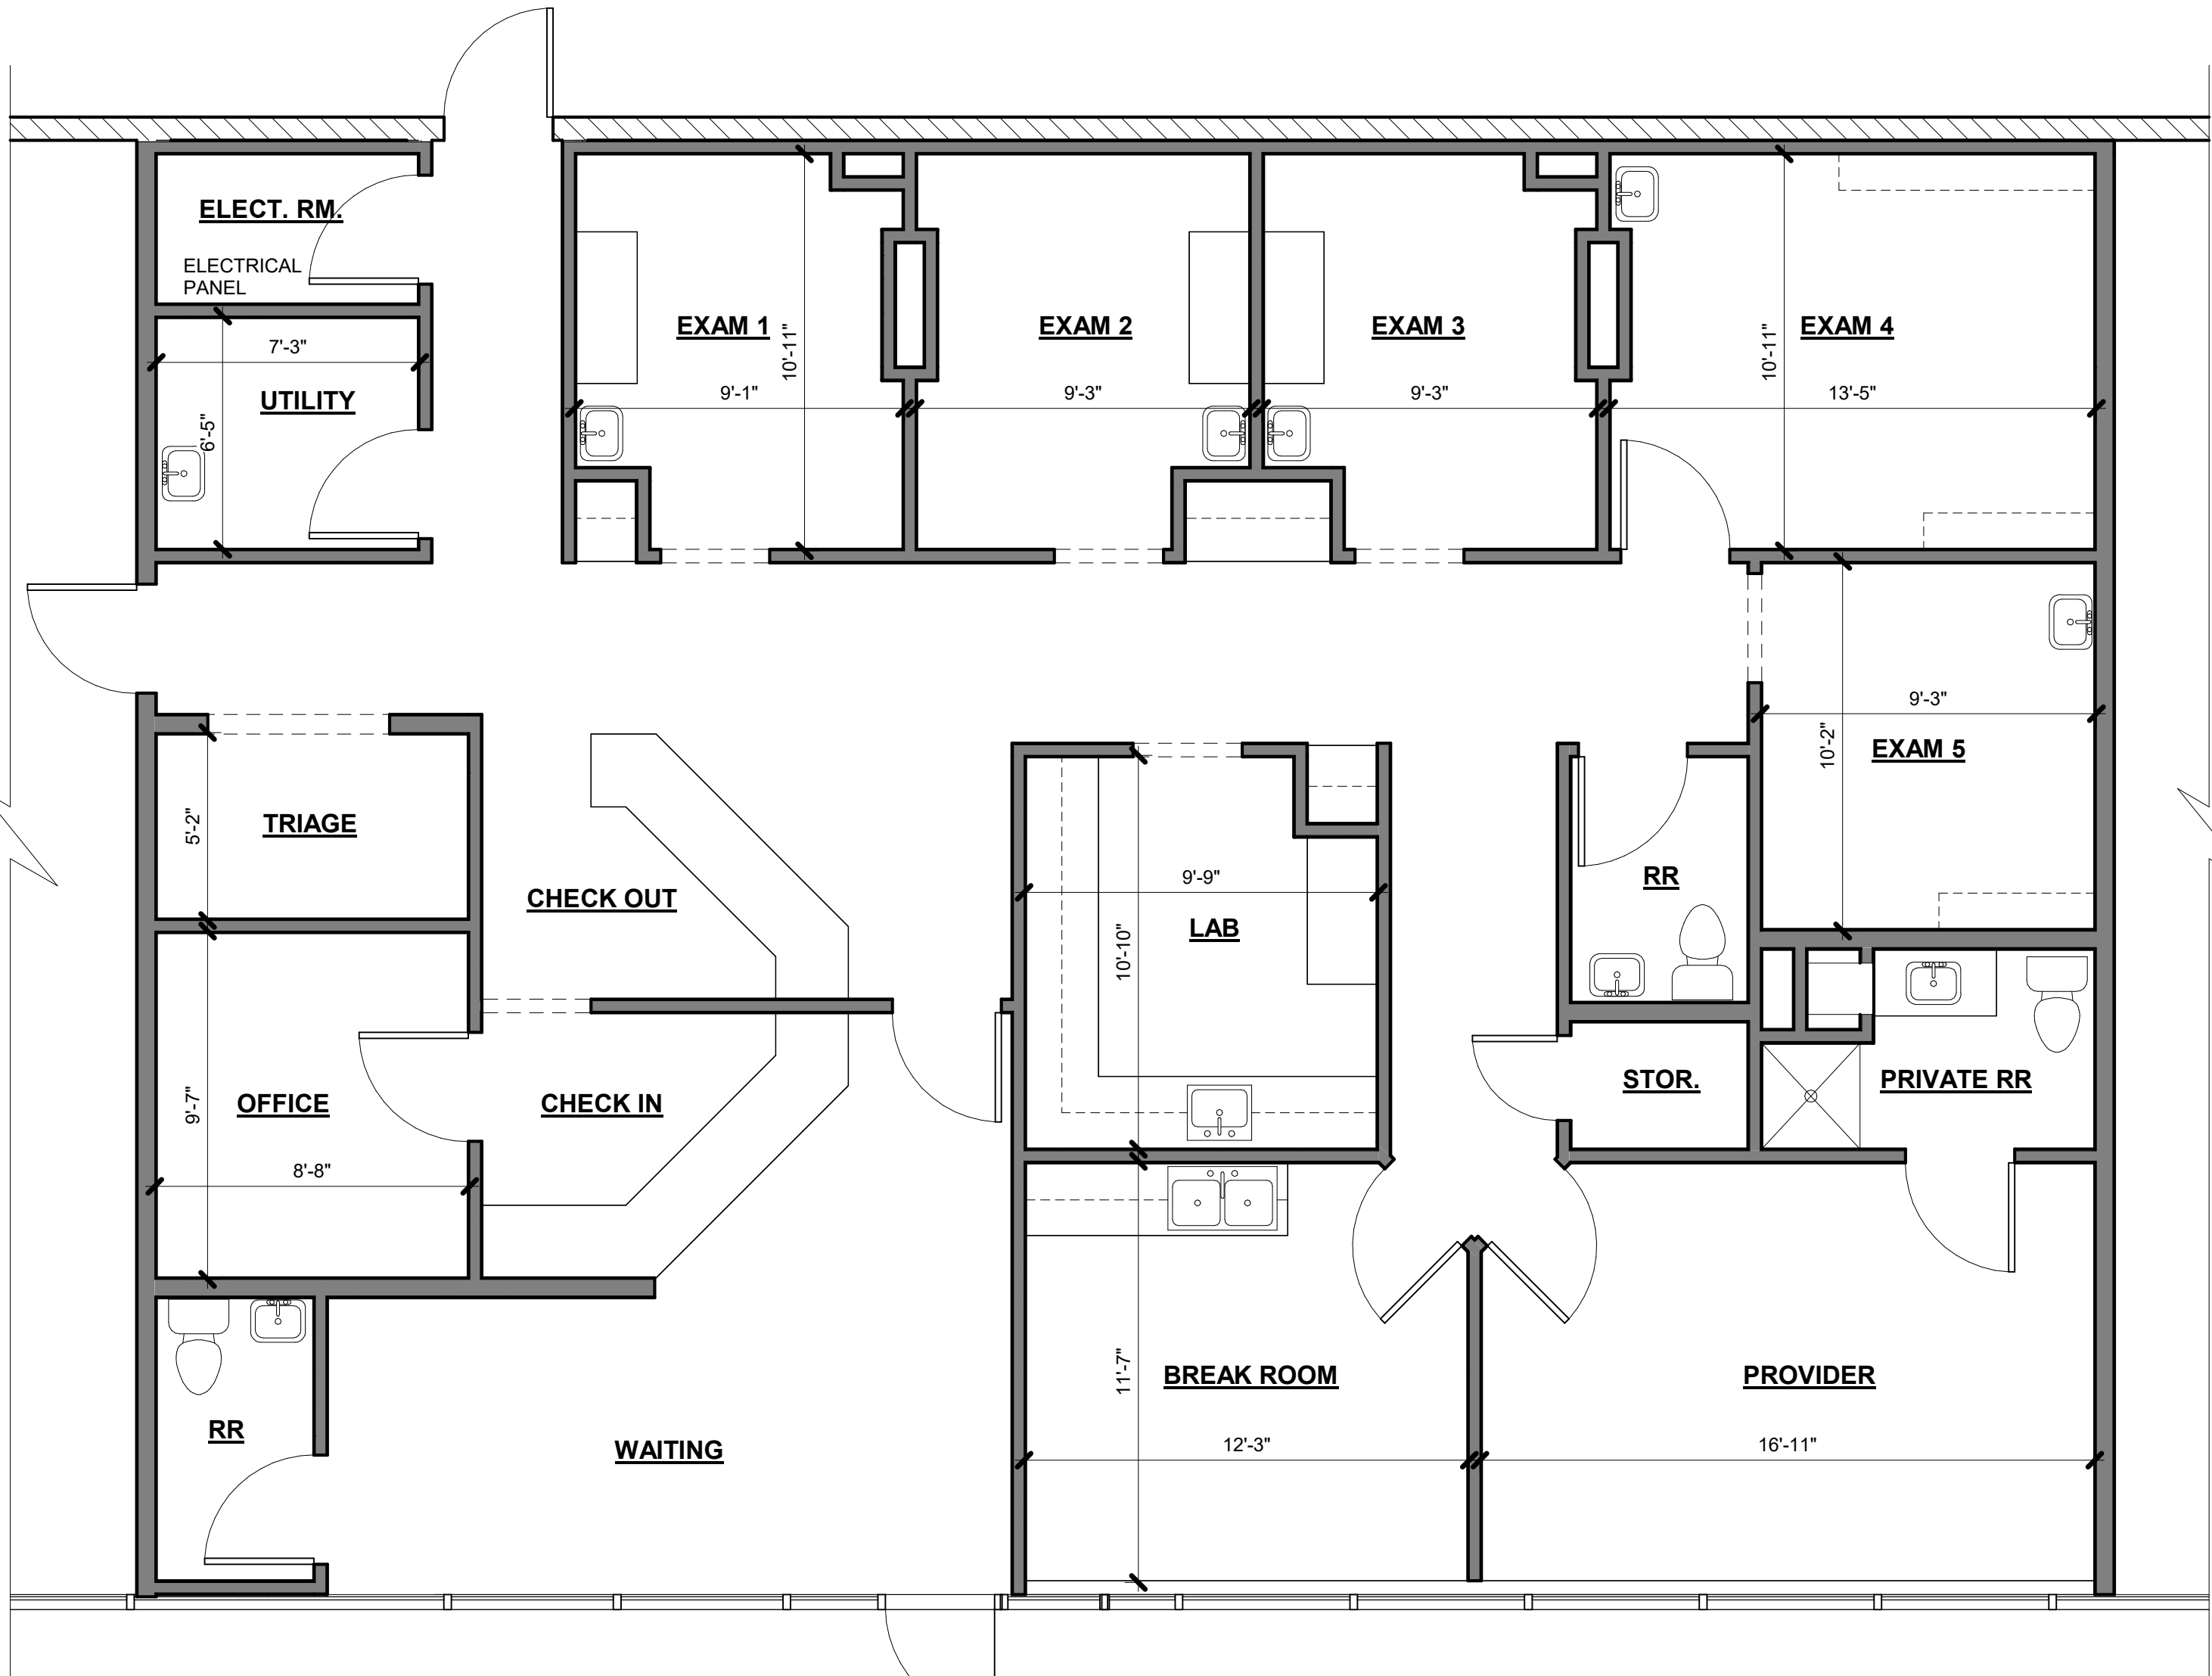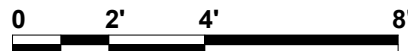

SUITE 4400-1B
2210 S.F.

① FLOOR PLAN (Demo plan)
1/4" = 1'-0"



LEASE SPACE

4400 E Stan Schlueter Loop,
Suite 1B
Killeen, TX 76542

25-079

COPYRIGHT 2025
This document is an instrument of service, and as such
remains the property of the Designer. Permission for use
of this document is limited and can be extended only by
written agreement with Paulin Design.

REVISION:

PRESENTATION
DATE 8-29-2025
DRAWN jP

FLOOR PLANS

A3